


STREET PLANT VALUE
 DOES NOT INCLUDE BITUMINOUS SURFACE
 WITH SIDEWALK

THE MEADOWLANDS PHASE 4
 53B2083

STREET	Description	From	To	Quantity	Unit	Unit Cost	Total Cost
	RESTON HEIGHTS DR	115 FT W OF GOLDEN MAPLE RD	GOLDEN MAPLE RD	115	LF	\$ 82.39	\$ 9,474.52
	32' WIDE						
	MS LINK NO. 21222						
	RESTON HEIGHTS DR	GOLDEN MAPLE RD	SHADY LEAF RD	246	LF	\$ 82.39	\$ 20,267.24
	32' WIDE						
	MS LINK NO. 21226						
	RESTON HEIGHTS DR	SHADY LEAF RD	126 FT E OF SHADY LEAF RD	126	LF	\$ 82.39	\$ 10,380.78
	32' WIDE						
	MS LINK NO. 21227						
	GOLDEN MAPLE RD	153 FT N OF RESTON HEIGHTS DR	RESTON HEIGHTS DR	153	LF	\$ 82.39	\$ 12,605.23
	32' WIDE						
	MS LINK NO. 21223						
	GOLDEN MAPLE RD	94 FT S OF RESTON HEIGHTS DR	HEIGTS RD	94	LF	\$ 82.39	\$ 7,744.39
	32' WIDE						
	MS LINK NO. 21232						
	SHADY LEAF RD	RESTON HEIGHTS DR	LITTLEMORE DR	619	LF	\$ 82.39	\$ 50,997.64
	32' WIDE						
	MS LINK NO. 21238						
	LITTLEMORE DR	173 FT W OF SHADY LEAF RD	SHADY LEAF RD	173	LF	\$ 82.39	\$ 14,252.98
	32' WIDE						
	MS LINK NO. 21235						
	LITTLEMORE DR	SHADY LEAF RD	124 FT E OF SHADY LEAF RD	124	LF	\$ 82.39	\$ 10,216.01
	32' WIDE						
	MS LINK NO. 21236						
	OL 13	59.25 FT W OF GOLDEN MAPLE RD	GOLDEN MAPLE RD	59.25	LF	\$ 30.90	\$ 1,830.54
	12' WIDE						
	MS LINK NO. 22846						
	OL 12	GOLDEN MAPLE RD	RESTON HEIGHTS DR	430	LF	\$ 30.90	\$ 13,284.93
	12' WIDE						
	MS LINK NO. 22847						
	OL 1	69 FT W OF SHADY LEAF RD	SHADY LEAF RD	69	LF	\$ 30.90	\$ 2,131.77
	12' WIDE						
	MS LINK NO. 22848						
	OL 1	69 FT W OF SHADY LEAF RD	SHADY LEAF RD	69	LF	\$ 30.90	\$ 2,131.77
	12' WIDE						
	MS LINK NO. 22851						
	OL 2	SHADY LEAF RD	100 FT E OF SHADY LEAF RD	100	LF	\$ 30.90	\$ 3,089.52
	12' WIDE						
	MS LINK NO. 22853						
	OL 2	N LINE OF LOT 114	S LINE OF LOT 121	392	LF	\$ 30.90	\$ 12,110.91
	12' WIDE						
	MS LINK NO. 22855						
	OL 2	SHADY LEAF RD	98 FT E OF SHADY LEAF RD	98	LF	\$ 30.90	\$ 3,027.73
	12' WIDE						
	MS LINK NO. 22857						
	GRAND TOTAL COST					\$	\$ 173,545.95

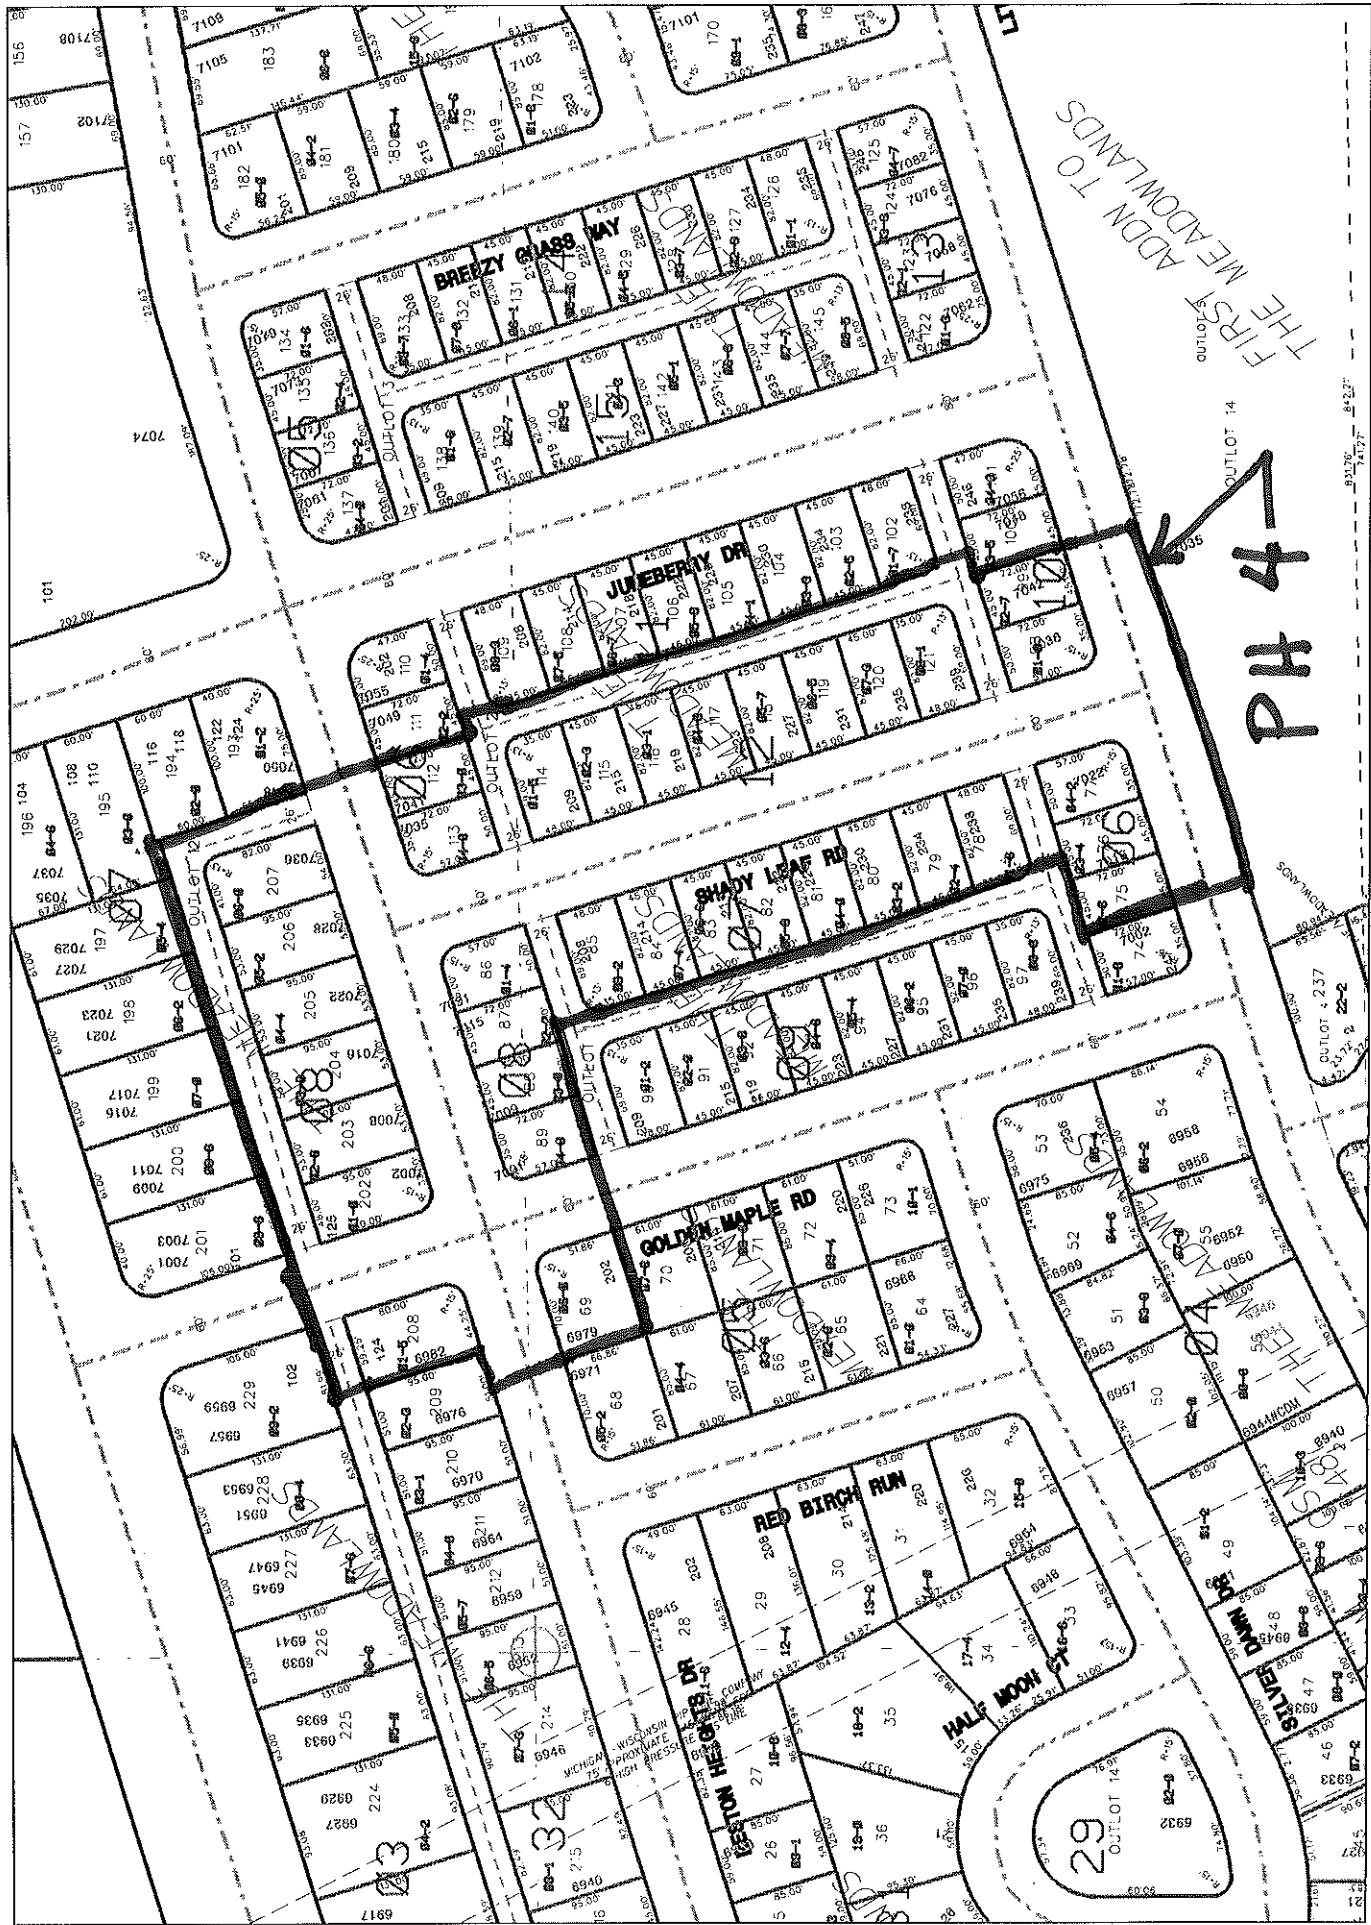

THE MEADOWLANDS
OUTLOT 14

PH 4

Scale: 1 in = 150 Ft

Time: 9:04:39 AM

Date: 6/1/2007

Field View