




Location  
5209 Femrite Drive

Project Name  
The Fur Seasons


Applicant  
Tom & Amy McGuire  
McAllen Properties Dane, LLC

Request  
Allow animal boarding in an existing  
multi-tenant building

Public Hearing Date  
Plan Commission  
August 26, 2024

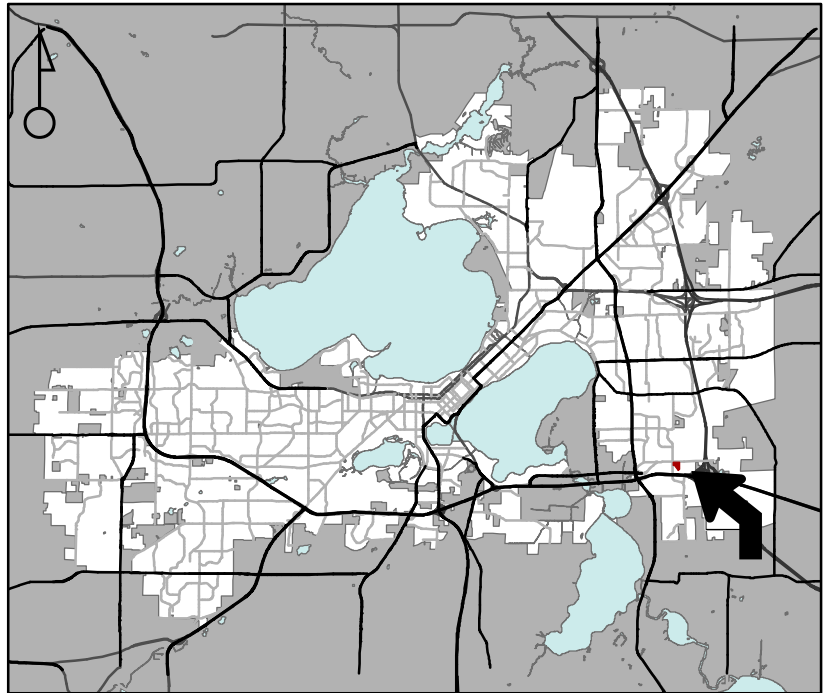

For Questions Contact: Tim Parks at: 261-9632 or [tparks@cityofmadison.com](mailto:tparks@cityofmadison.com) or City Planning at 266-4635

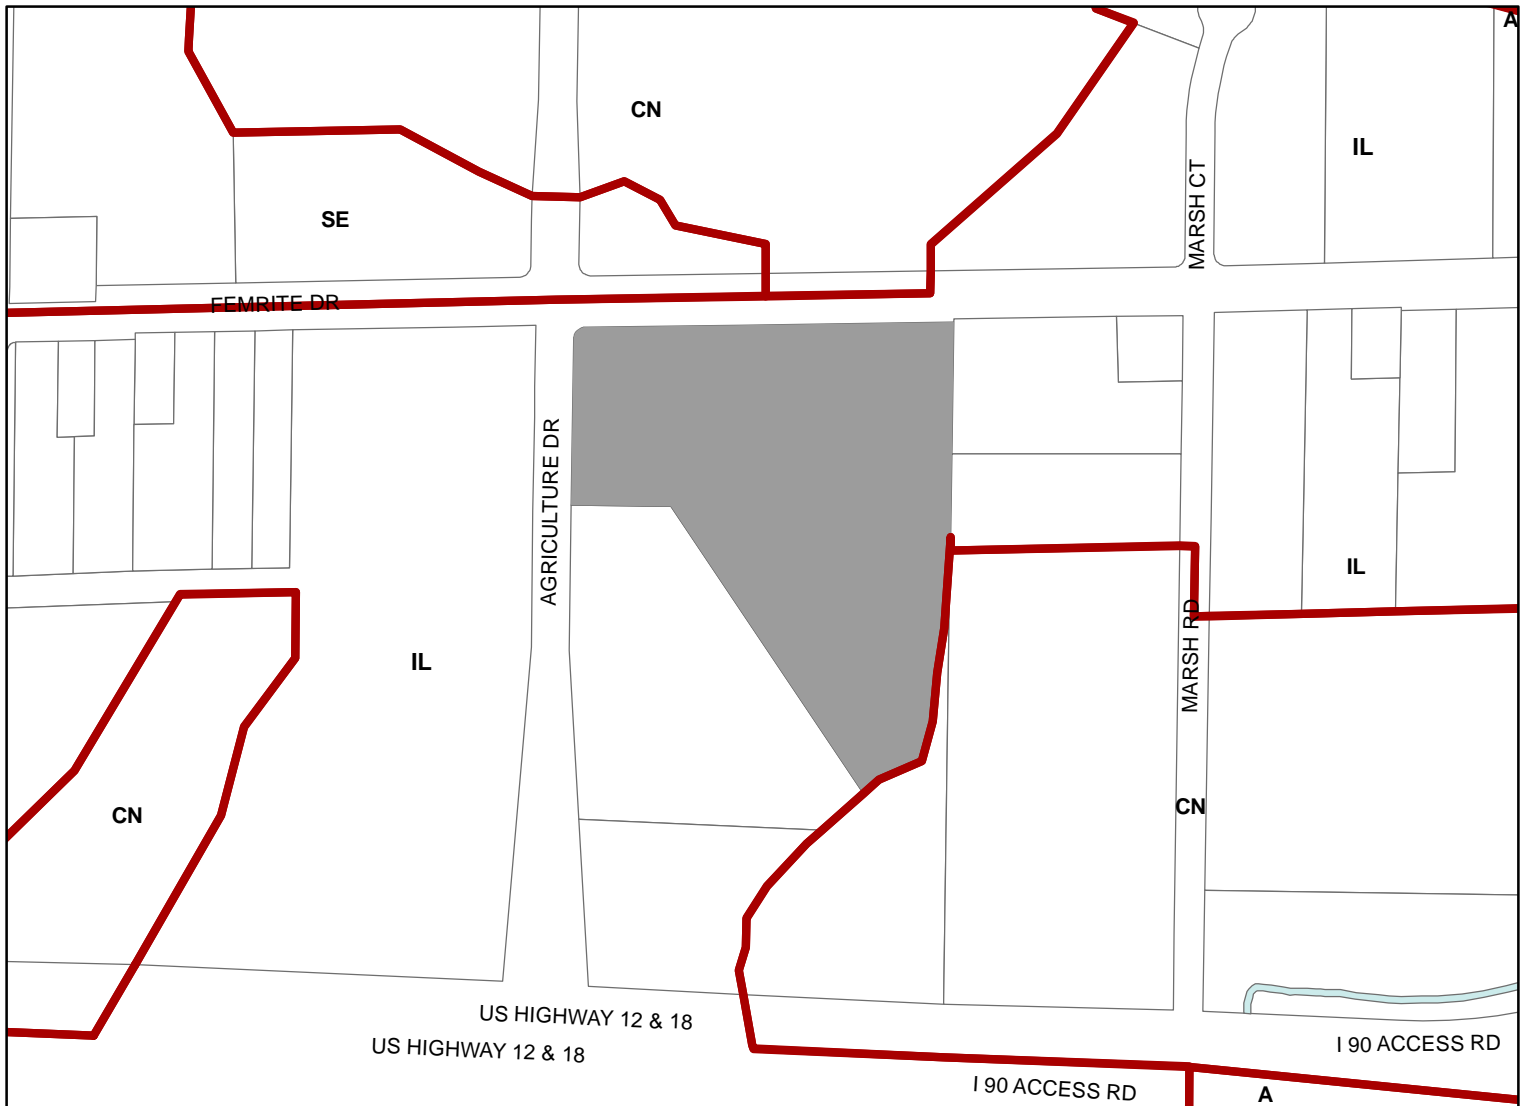

Scale : 1" = 400'



