


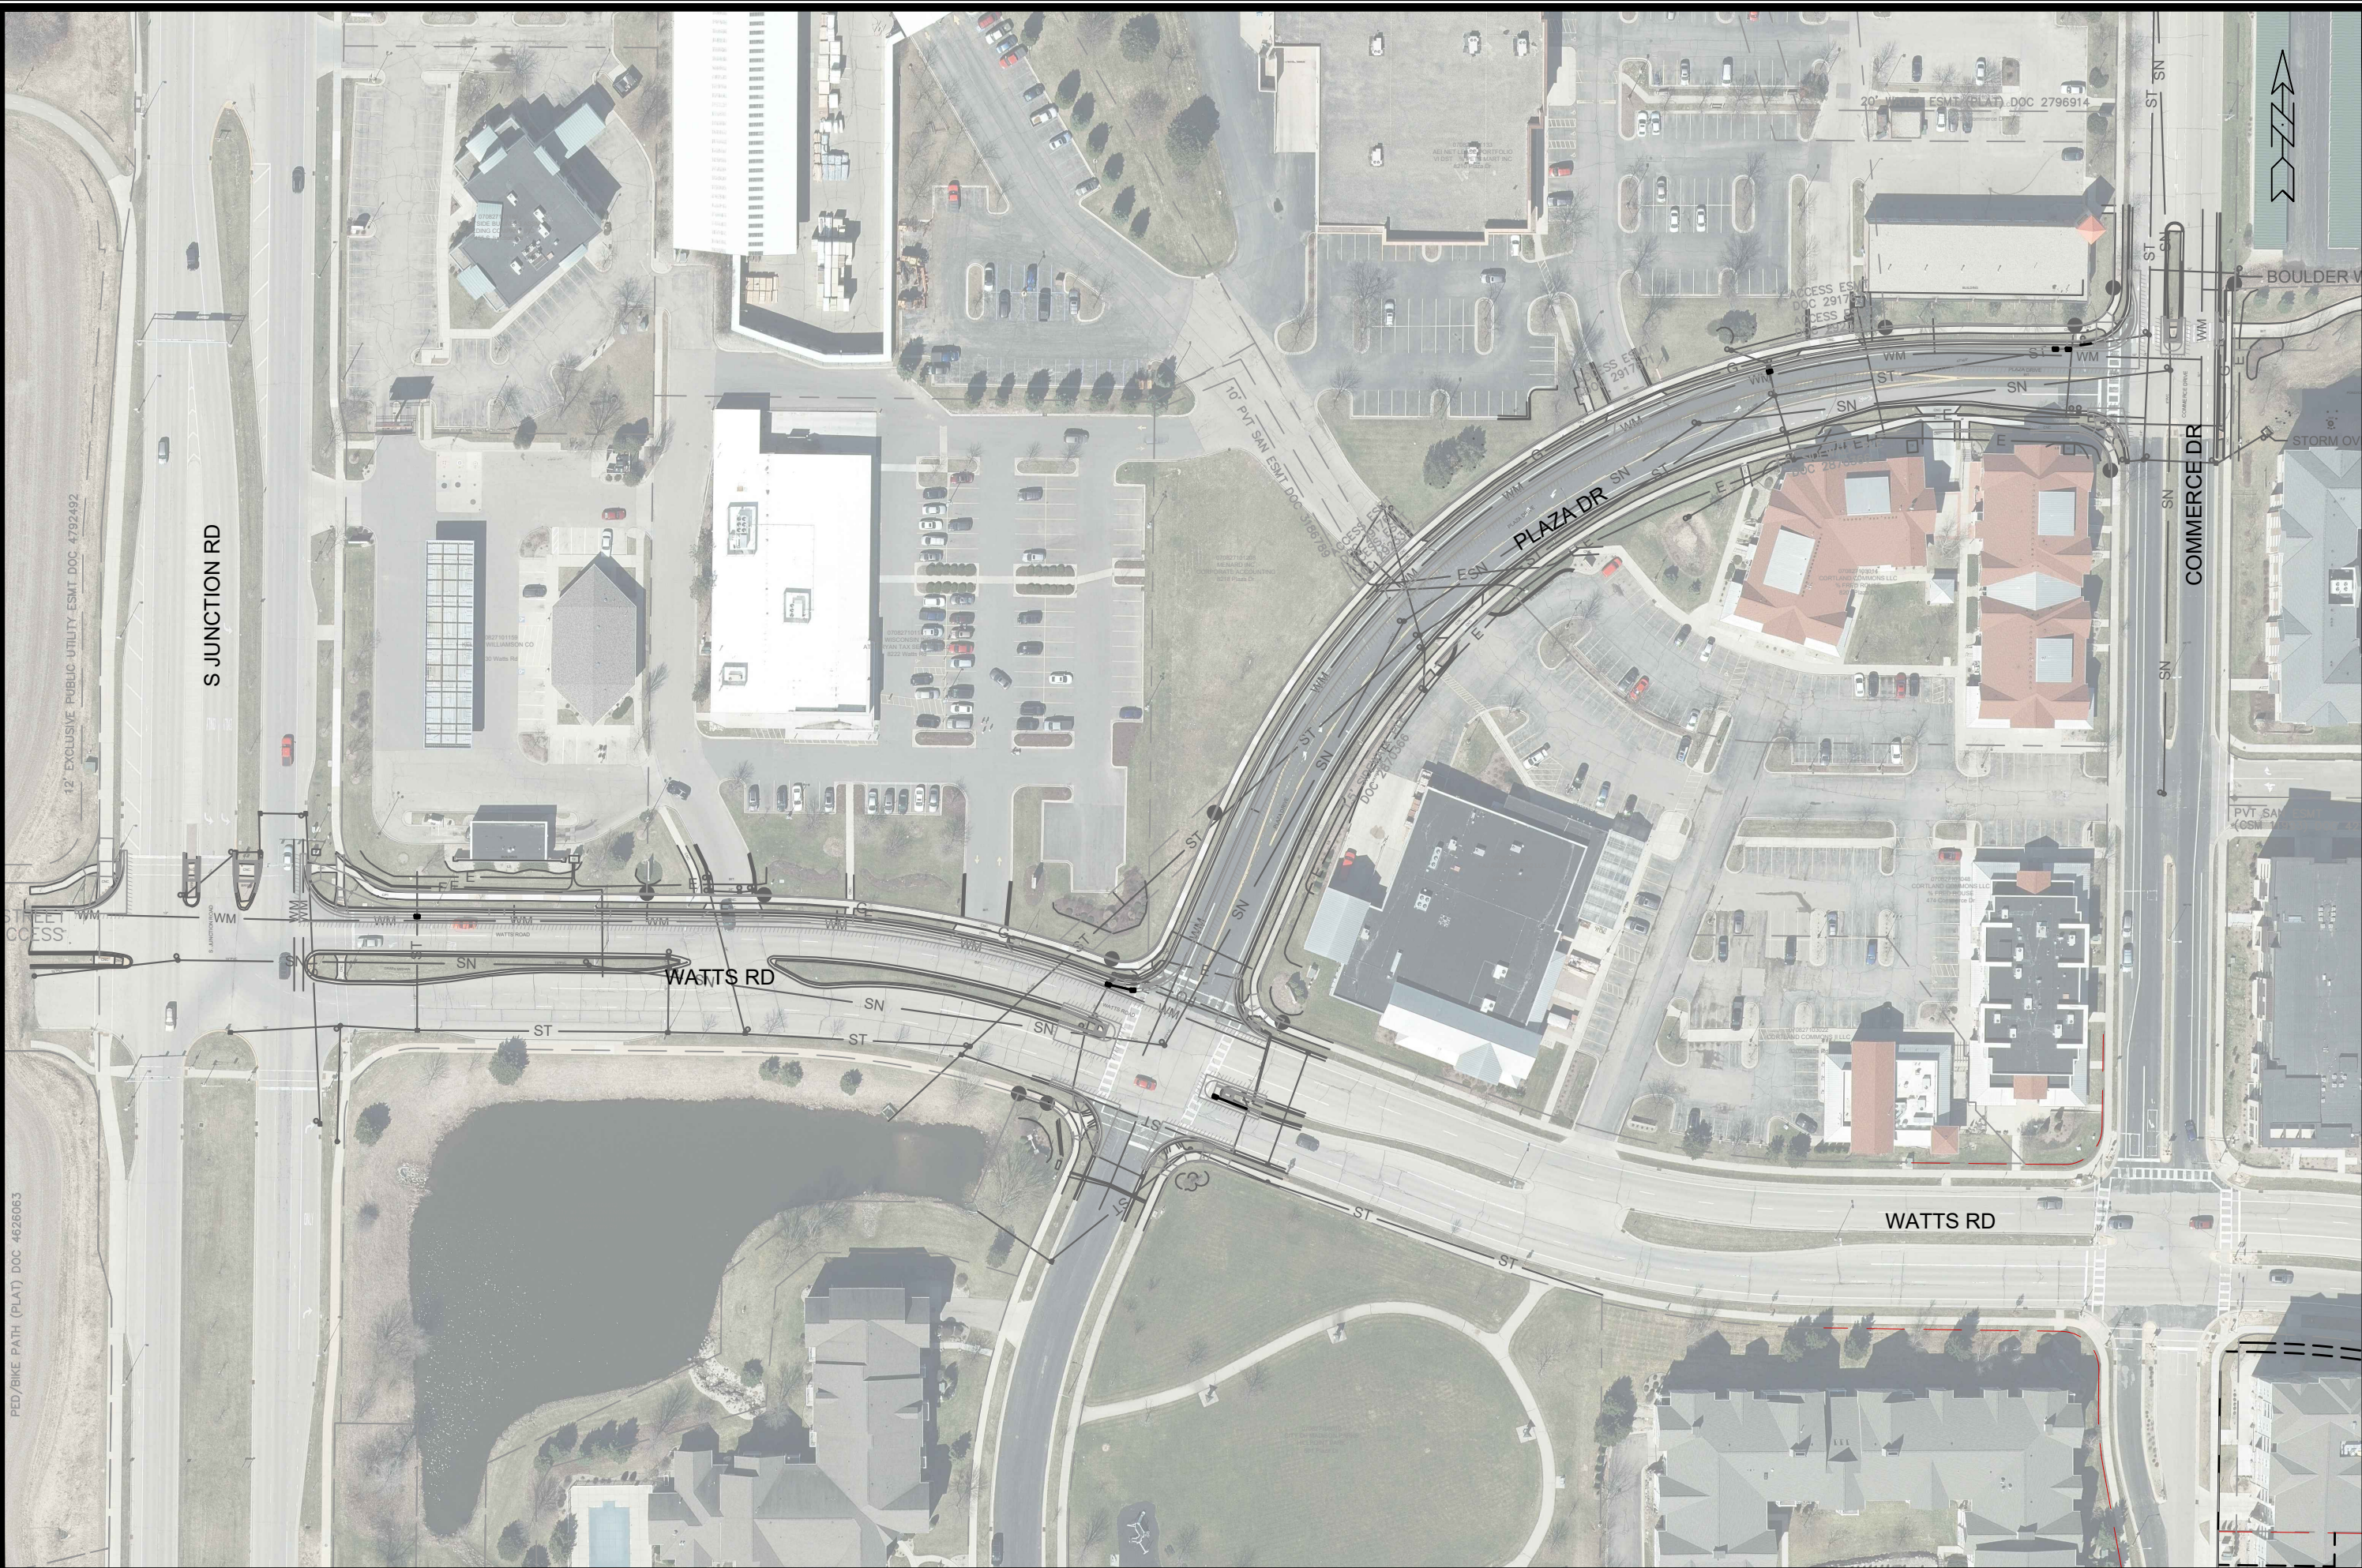

PED/BIKE PATH (PLAT) DOC 4626063

12' EXCLUSIVE PUBLIC UTILITY ESMT DOC 4792492

S JUNCTION RD

WATTS RD

PLAZA DR

COMMERCE DR

BOULDER V

WATTS RD

	PROJECT OVERVIEW		13014	
	WEST TOWNE PATH - PHASE 3		MADISON, WI	
	M:\DESIGN\Projects\13014\CAD\Streets\13014EN-Street\Network.dwg		CONTRACT NO: 8642	
DESIGNED BY: AUC		REVISION		BY
DATE: 8/10/2022 10:13 AM		Scale: #####		
13014		13014		