



City of Madison

Demolition, Conditional Use, & Certified Survey Map Referral

Location

423-427 W Mifflin Street

Applicant

Kevin Burow, Knothe & Bruce Architects, LLC
Lorrie K. Heinemann, Madison Development Corp.

Request

- Demolish a single-family residence, a two-family residence, and a four-unit apartment building
- Construct a four-story, 40-unit apartment building
- Create one lot by CSM


Public Hearing Dates

Plan Commission


November 18, 2024

Common Council

November 26, 2024 (CSM only)

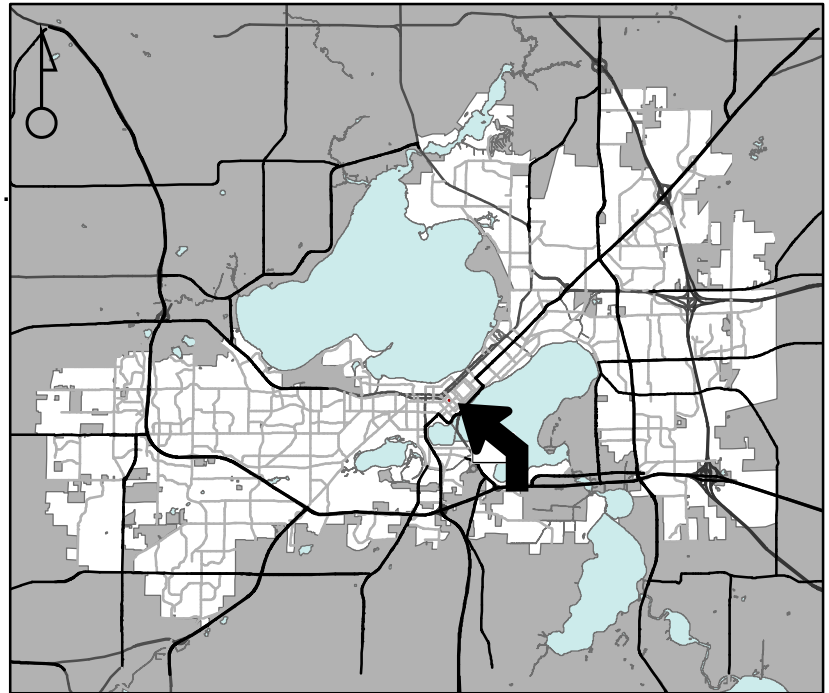

For Questions Contact: Lisa McNabola at: 243-0554 or lmcnabola@cityofmadison.com or City Planning at 266-4635

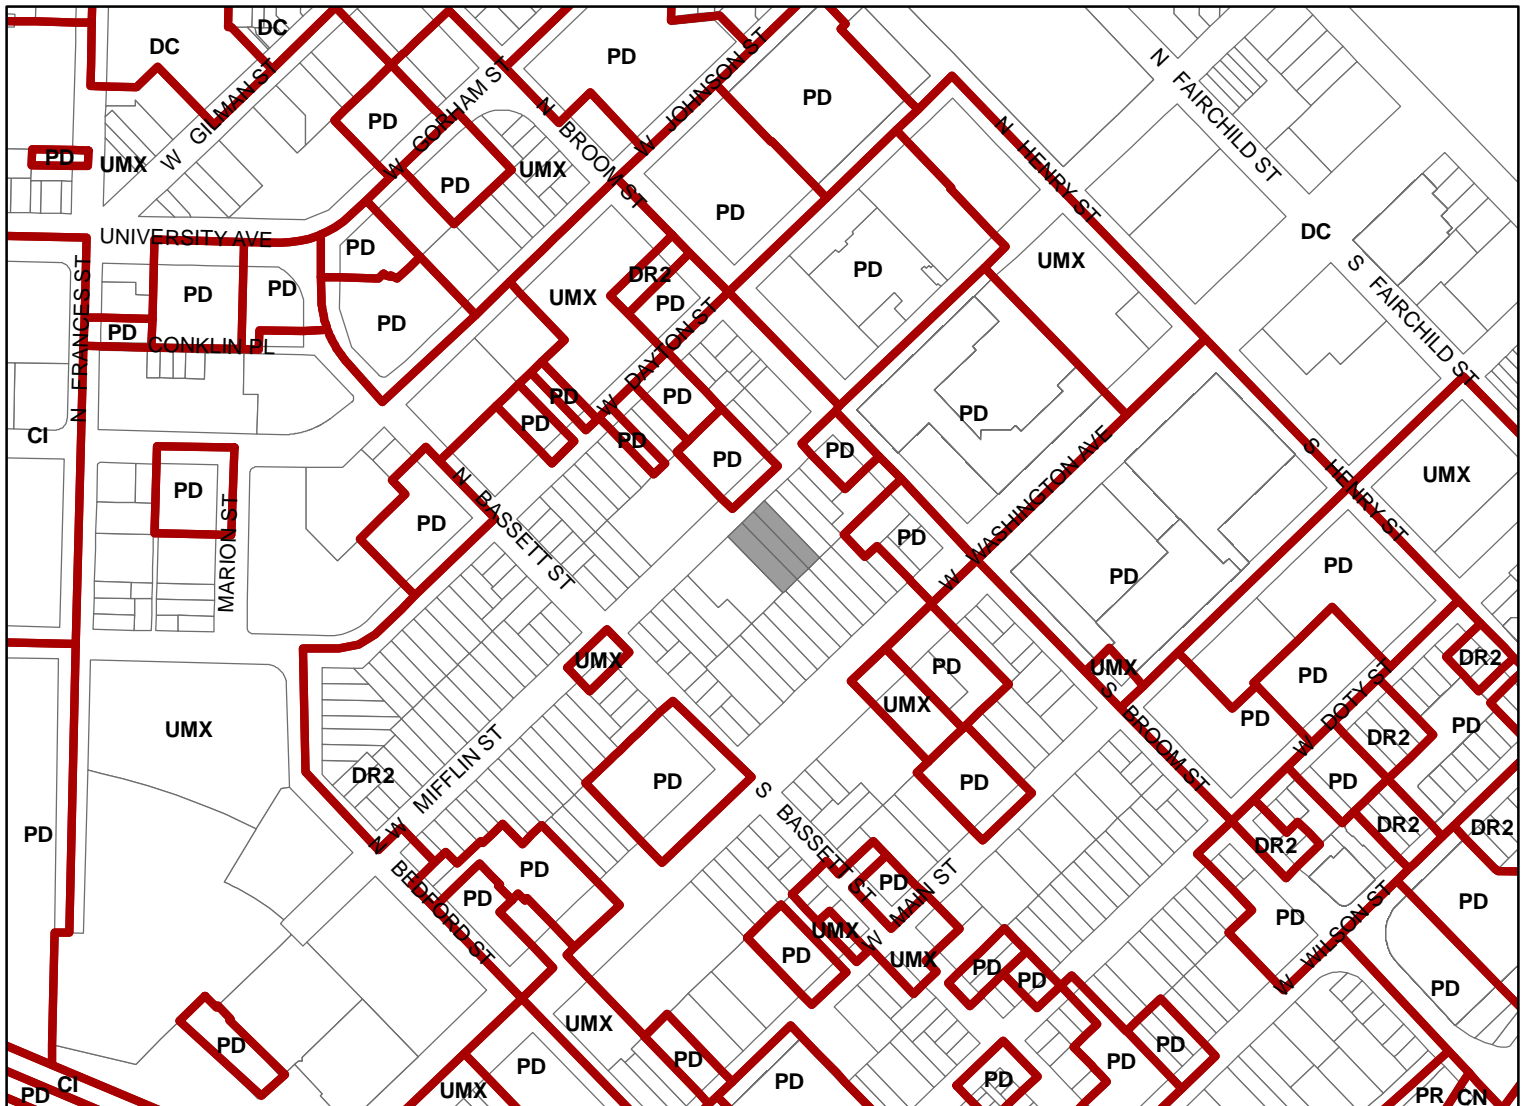

Scale : 1" = 400'

City of Madison, Planning Division : JC : Date : 10-8-24

