


NORTH STORAGE BUILDING WITH NEW ROOF & ADDITIONAL WALL HEIGHT

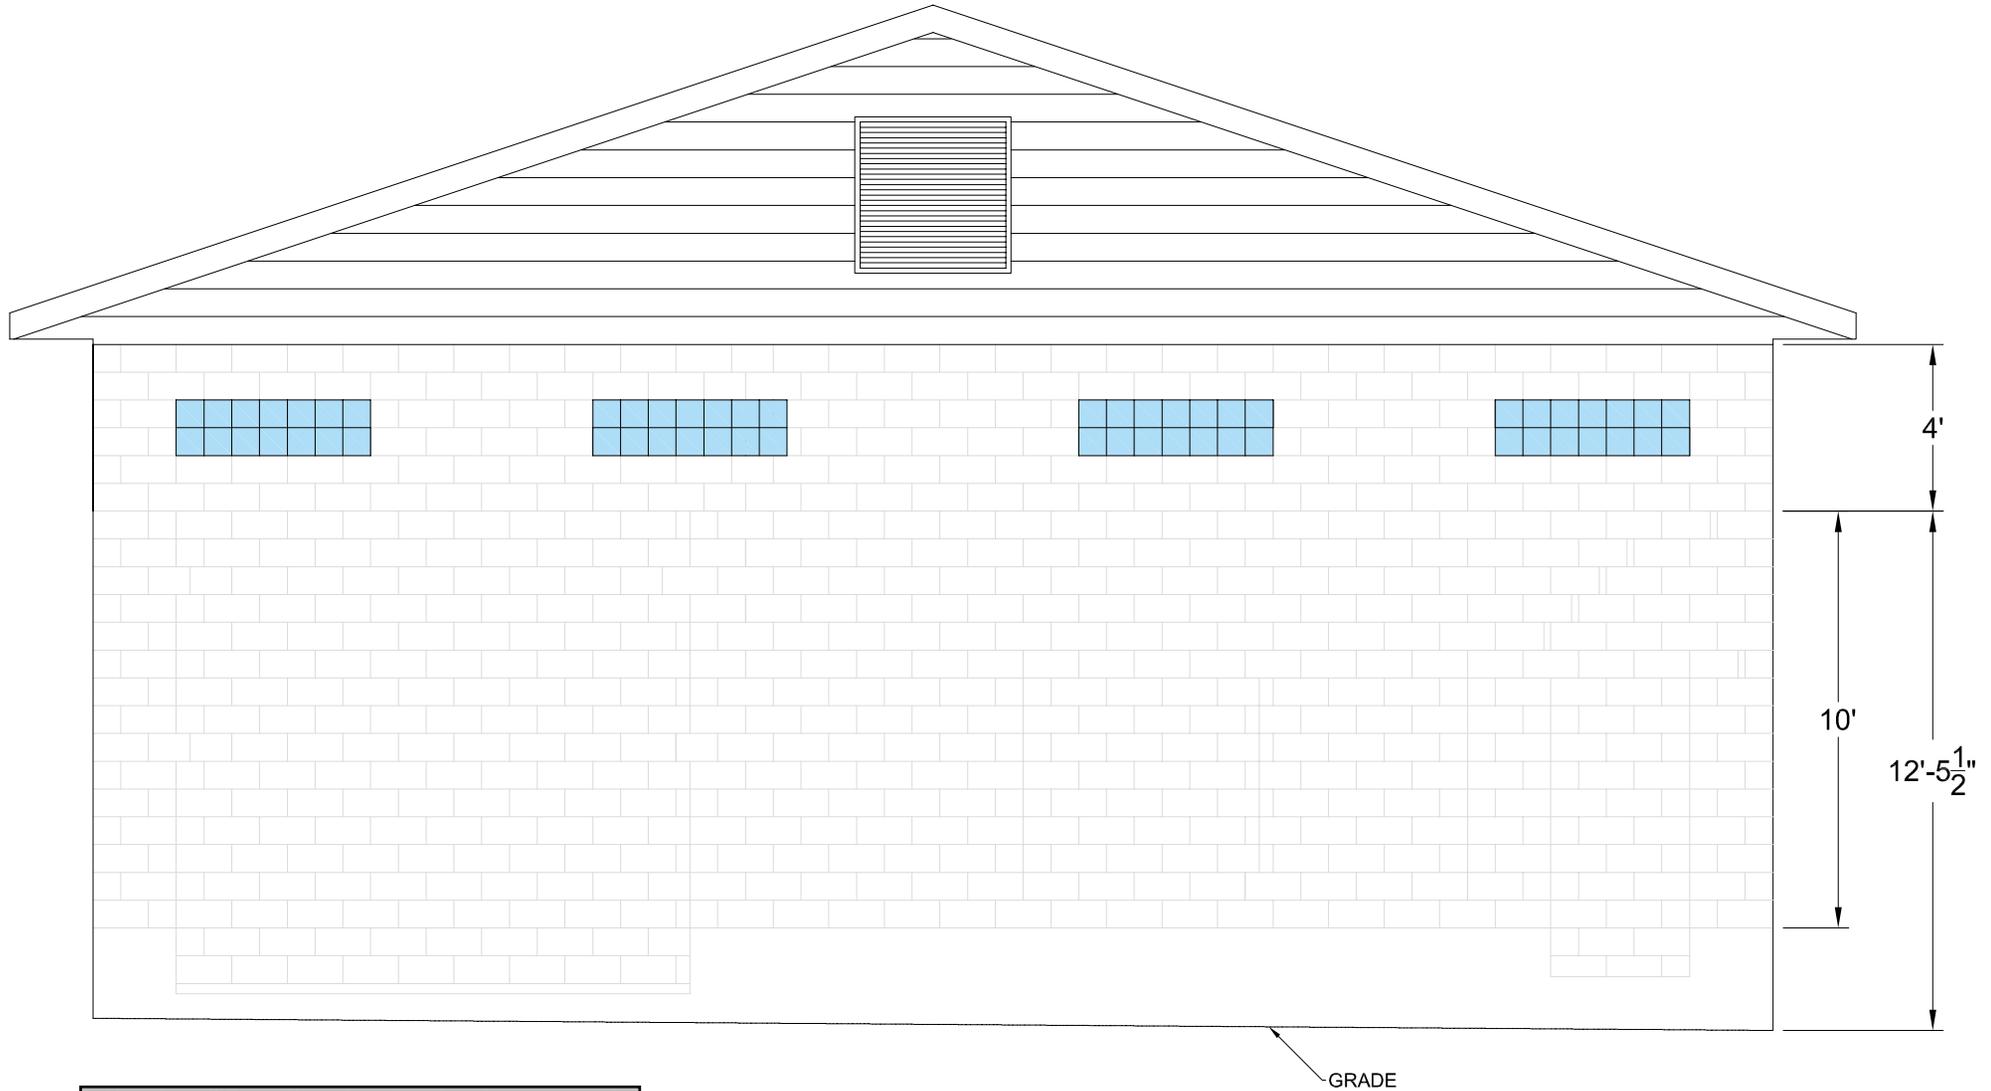

Drawing of East Elevation showing the proposed additional 4 feet of wall height and the roof addition. Glass block is planned to bring in natural light.

North Building