

L300



EDUCATION AND ADMIN CENTER GROUND VIEW FROM NORTH



EDUCATION AND ADMIN CENTER GROUND VIEW FROM NORTHEAST

CORVEIGNE STRANG INC 202



EDUCATION AND ADMIN CENTER GROUND VIEW FROM EAST



EDUCATION AND ADMIN CENTER GROUND VIEW FROM SOUTHEAST



EDUCATION AND ADMIN CENTER GROUND VIEW FROM SOUTHWEST




EDUCATION AND ADMIN CENTER GROUND VIEW FROM NORTHWEST





1 EAST ELEVATION SCALE: 1/8" = 1'-0"

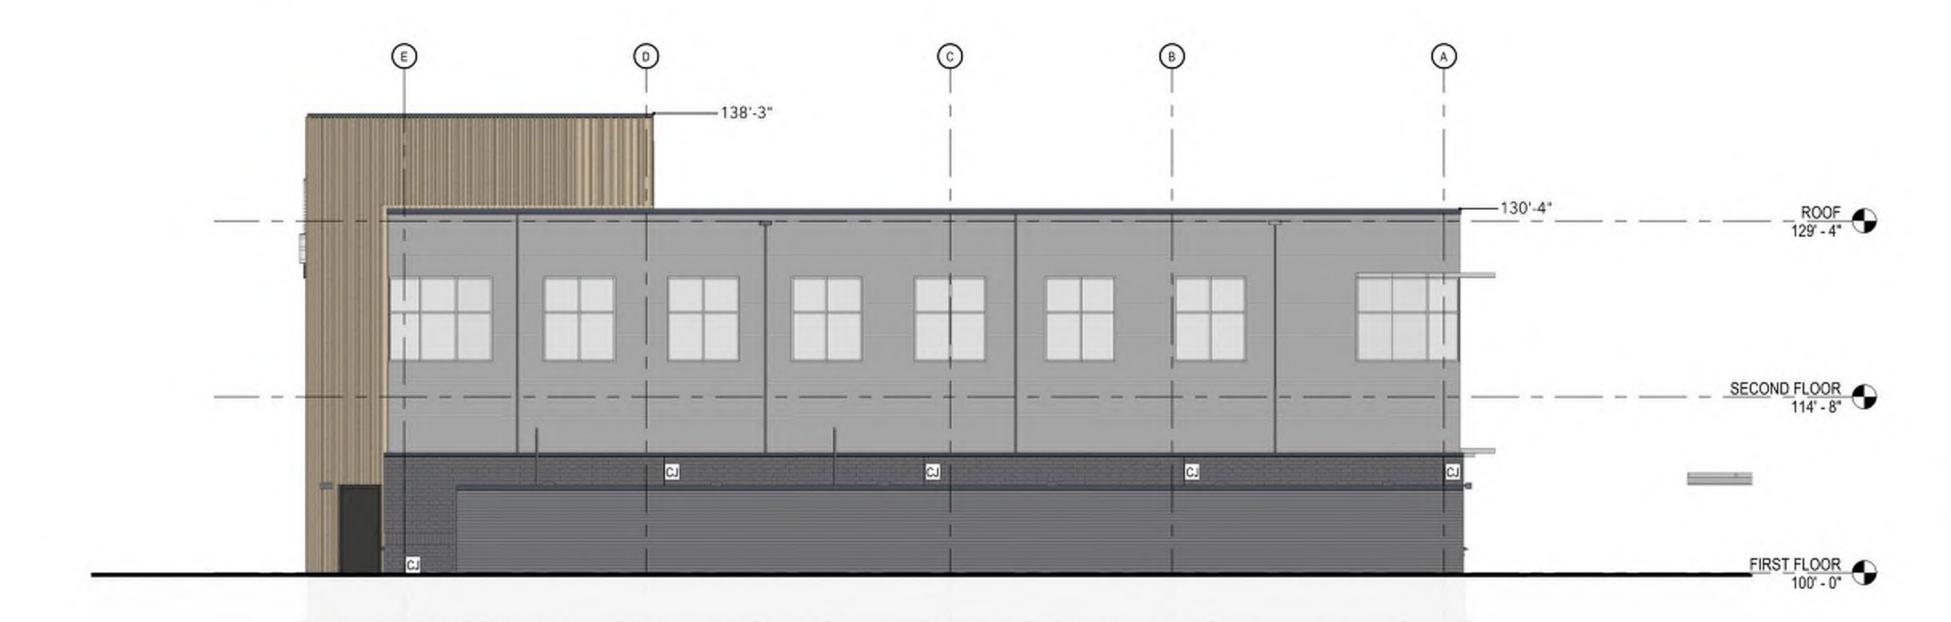

WEST ELEVATION SCALE: 1/8" = 1'-0"



	EXTERIOR FINISHES SCHEDULE				
ABB R	SYSTEM/COMPONENT	MFR/FINISH/COLOR			
03 00	NCRETE				
	EXPOSED CAST IN PLACE CONCRETE	RUBBED FINISH			
04 MA	SONRY				
BR-1	BRICK	ENDICOTT MANGANESE IRONSPOT UTILITY VELOUR - 1/3 RUNNING BOND			
	CAST STONE MASONRY	ACCENT BAND - BOD: ARRISCRAFT "RENAISSANCE STONE" COLOR XXX			
	CONCRETE MASONRY UNITS				
	MORTAR	AS APPROVED BY ARCHITECT			
05 ME	TALS				
	STEEL LINTELS	PAINT TO MATCH ADJACENT MASONRY			
07 TH	ERMAL AND MOISTURE PROTECTION				
	GUTTERS AND DOWNSPOUTS	PAINTED ALUMINUM GUTTERS AND DOWNSPOUTS - MATCH ADJACENT FACADE MATERIAL COLOR			
	JOINT SEALANTS	MATCH ADJACENT FACADE MATERIAL COLOR: AT JOINTS WITH TWO OR MORE MATERIALS, MATCH THE LIGHTEST ADJACENT MATERIAL			

ADD		
ABB R	SYSTEM/COMPONENT	MFR/FINISH/COLOR
	METAL FLASHING	MATCH ADJACENT METAL PANEL SYSTEM
MRP-	METAL ROOF PANELS	
MP-1	METAL WALL PANELS	METAL PANEL, BOD: ATAS RIGID-WALL II HORIZONTAL ORIENTATION
MP-2	METAL WALL PANELS	METAL PANEL, BOD: LONGBOARD TONGUE AND GROOVE PLANKS, VERTICAL ORIENTATION, WOODGRAIN FINISH
MP-3	METAL WALL PANELS	METAL PANEL, BOD: ATAS RIGID-WALL II HORIZONTAL ORIENTATION, CHARCOAL
	ROOF EDGE COPING	MATCH ADJACENT METAL PANEL SYSTEM
	ROOF EDGE FASCIA	MATCH ADJACENT METAL PANEL SYSTEM

	EXTERIOR FINISI	HES SCHEDULE
ABB R	SYSTEM/COMPONENT	MFR/FINISH/COLOR
08 OPI	ENINGS	
CW-A	CURTAINWALL FRAMING	2" X 7 1/2" CURTAINWALL FRAMING, CLEAR ANODIZED ALUMINUM FINISH
IGU-1	INSULATED GLASS UNITS	1" INSULATED GLASS UNIT, HEAT STRENGTHENED, LOW-E, GREY TINT
IGU-2	INSULATED GLASS UNITS	1" INSULATED GLASS UNIT, TEMPERED SAFETY GLAZING, LOW-E, GREY TINT
IGU-3	INSULATED GLASS UNITS	1" INSULATED GLASS UNIT, TEMPERED SAFETY GLAZING, BIRD-SAFE, ACID-ETCHED, LOW-E, GREY TINT
IGU-4	INSULATED GLASS UNITS	1" INSULATED GLASS UNIT, HEAT STRENGTHENED, BIRD-SAFE, ACID-ETCHED, LOW-E, GREY TINT
	LOUVERS	
	OVERHEAD COILING DOORS	
	OVERHEAD SECTIONAL DOORS	
SF-A	STOREFRONT FRAMING	2" X 4 1/2" STOREFRONT FRAMING, CLEAR ANODIZED ALUMINUM FINISH

1-
TDOOC
TRANG
TECTURE
EERING







	REVIS	REVISIONS	Н	
	NO.	DESCRIPTION DATE		
S.			GHT STRA	
JCTION			NG, INC. 20	
			025	

AA402



MAINTENANCE SHOP GROUND VIEW FROM NORTHEAST



MAINTENANCE SHOP GROUND VIEW FROM NORTHWEST


COPYRIGHT STRANG, INC. 2025



MAINTENANCE SHOP GROUND VIEW FROM SOUTHWEST




MAINTENANCE SHOP GROUND VIEW FROM SOUTHEAST

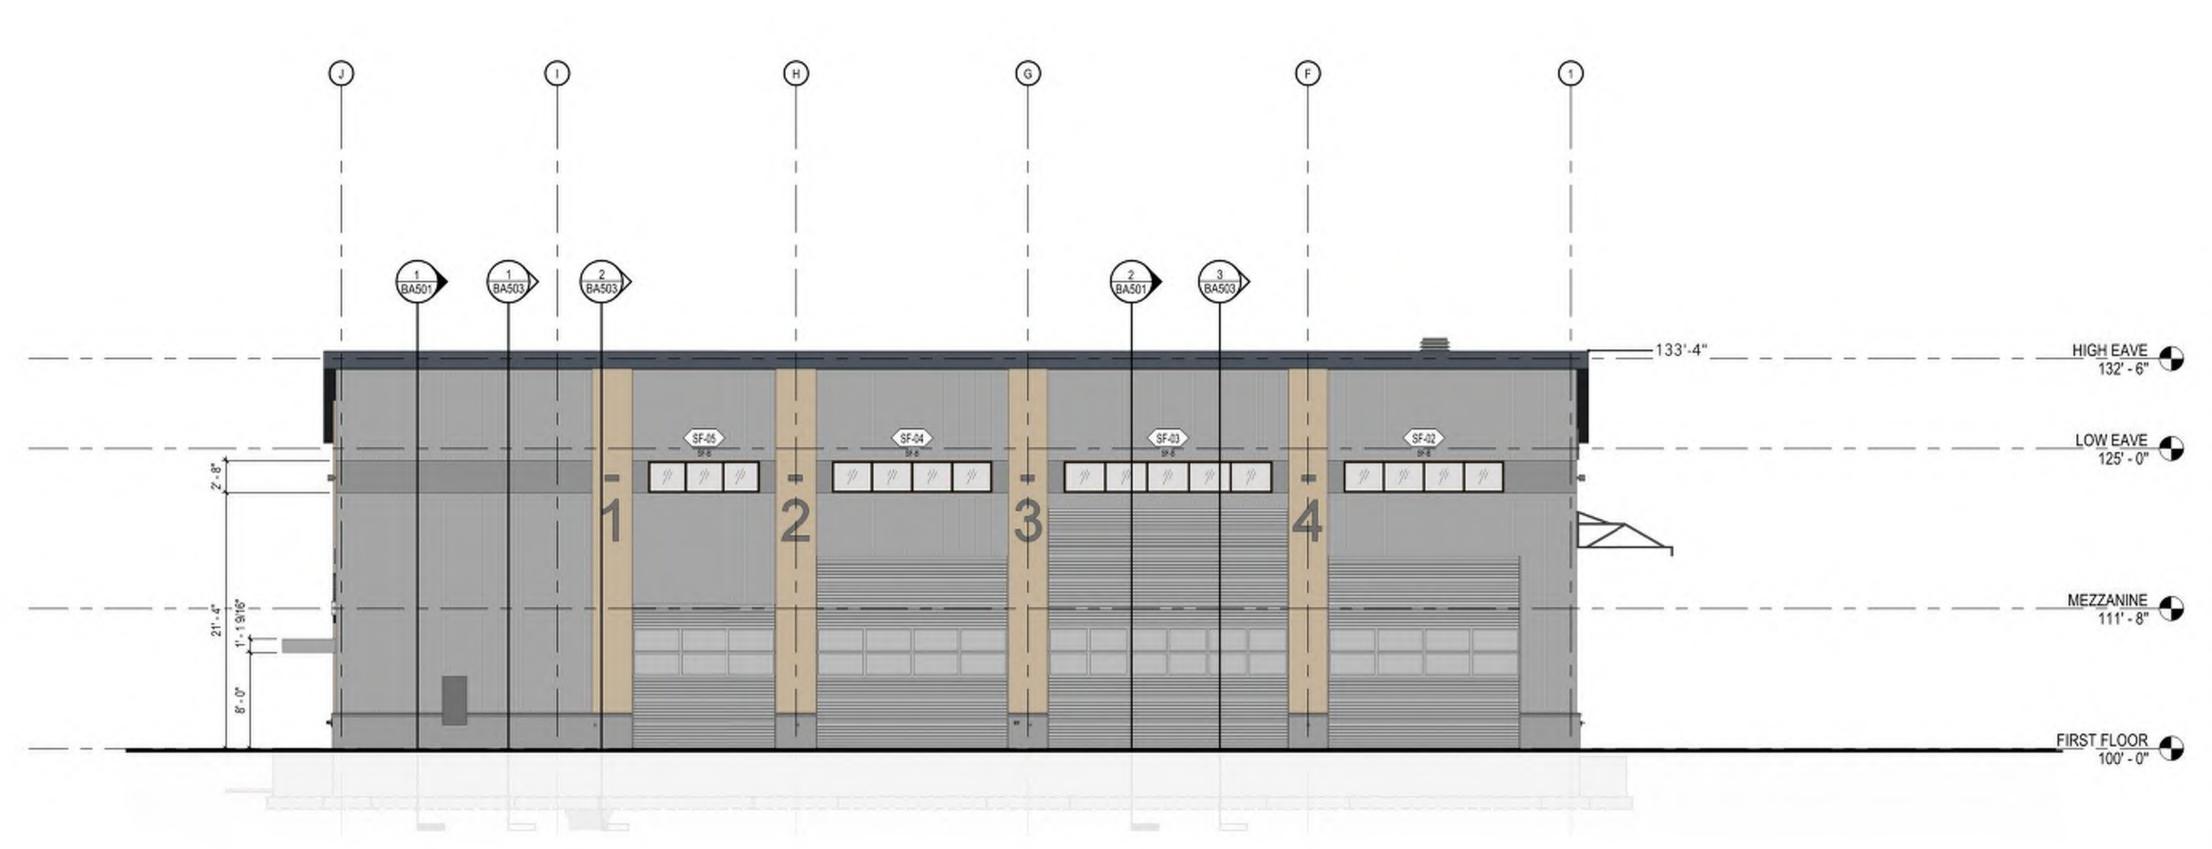

NORTH ELEVATION

SCALE: 1/8" = 1"-0"

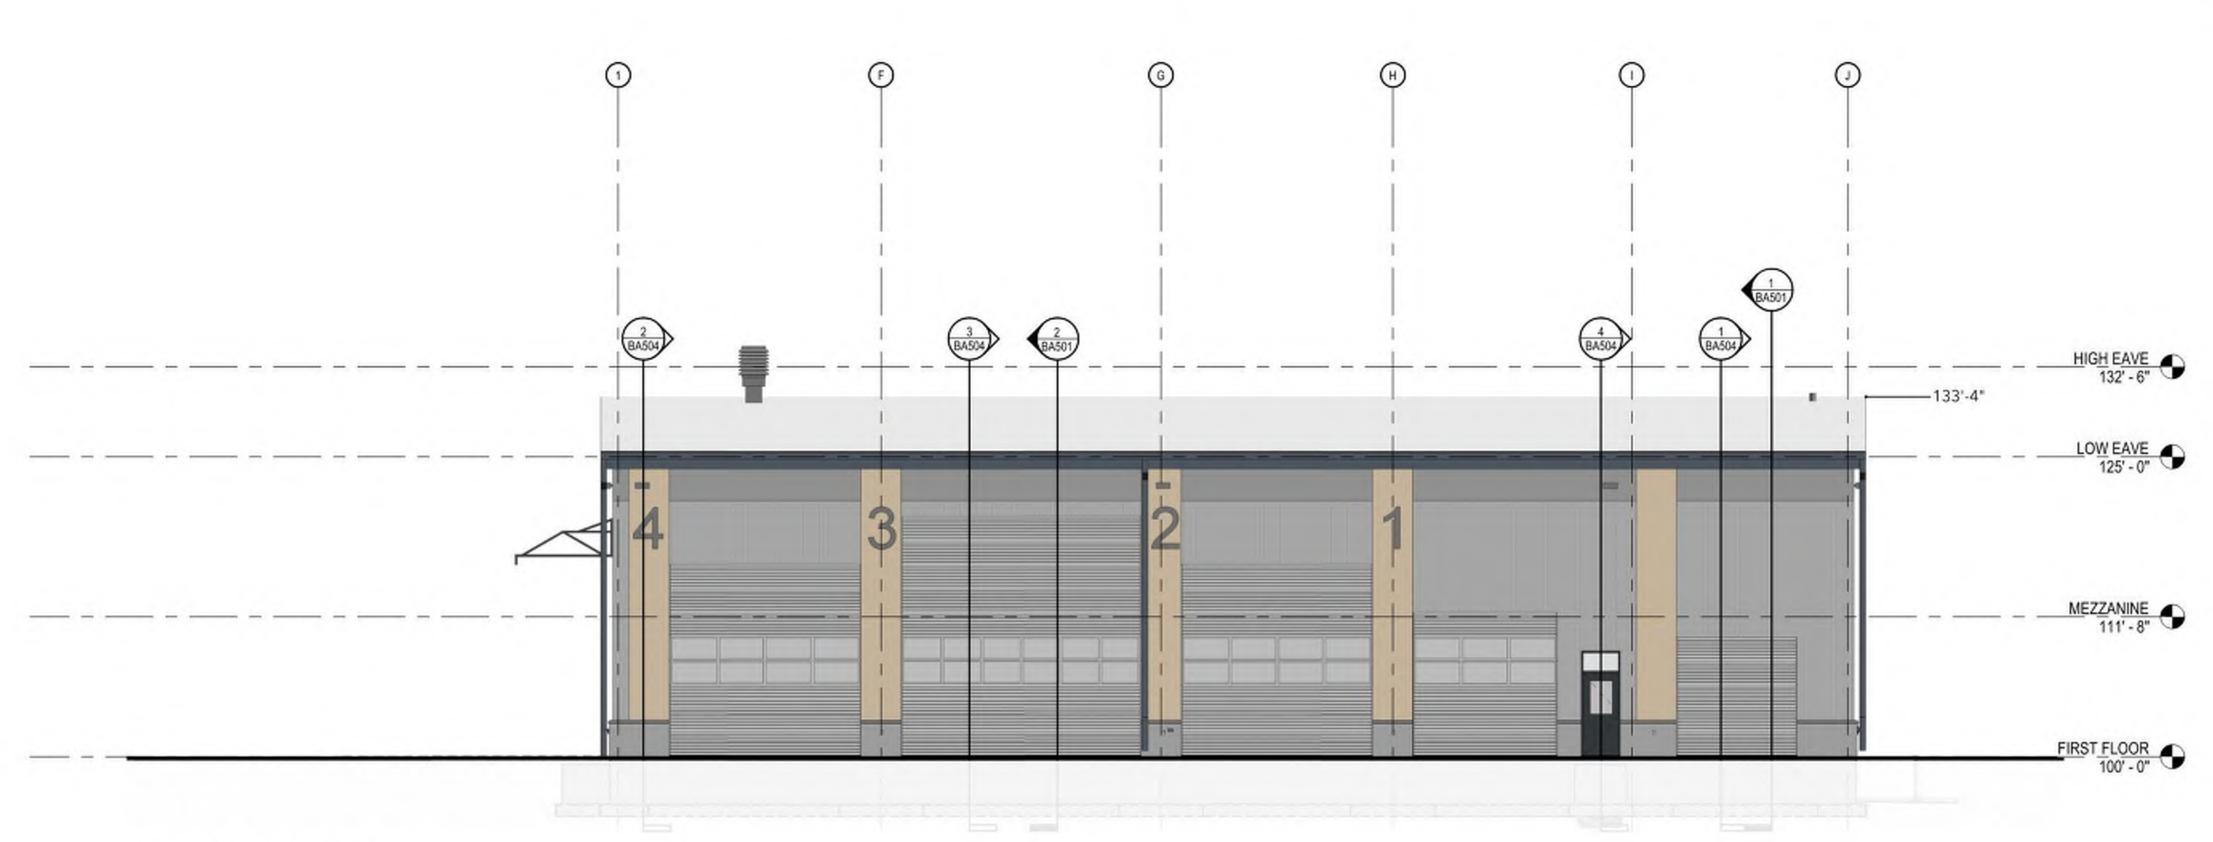

SOUTH ELEVATION

SCALE: 1/8" = 1"-0"

		Lugarina de la companya de la compan
ABBR	SYSTEM/COMPONENT	MFR/FINISH/COLOR
03 CONC	RETE	
	EXPOSED CAST IN PLACE CONCRETE	RUBBED FINISH
04 MASO	NRY	
BR-1	BRICK	ENDICOTT MANGANESE IRONSPOT UTILITY VELOUR - 1/3 RUNNING BOND
	CAST STONE MASONRY	ACCENT BAND - BOD: ARRISCRAFT "RENAISSANCE STONE" COLOR XXX
	CONCRETE MASONRY UNITS	
	MORTAR	AS APPROVED BY ARCHITECT
05 META	LS	
	STEEL LINTELS	PAINT TO MATCH ADJACENT MASONRY
07 THER	MAL AND MOISTURE PROTECTION	
	GUTTERS AND DOWNSPOUTS	PAINTED ALUMINUM GUTTERS AND DOWNSPOUTS - MATCH ADJACENT FACADE MATERIAL COLOR
	JOINT SEALANTS	MATCH ADJACENT FACADE MATERIAL COLOR. AT JOINTS WITH TWO OR MORE MATERIALS, MATCH THE LIGHTEST ADJACENT MATERIAL
	METAL FLASHING	MATCH ADJACENT METAL PANEL SYSTEM
MRP-1	METAL ROOF PANELS	
MP-1	METAL WALL PANELS	METAL PANEL, BOD: ATAS RIGID-WALL II VERTICAL ORIENTATION
MP-2	METAL WALL PANELS	METAL PANEL, BOD: ATAS RIGID-WALL II VERTICAL ORIENTATION, CHARCOAL
MP-3	METAL WALL PANELS	METAL PANEL, BOD: LONGBOARD TONGUE AND GROOVE PLANKS, VERTICAL ORIENTATION, WOODGRAIN FINISH
	ROOF EDGE COPING	MATCH ADJACENT METAL PANEL SYSTEM
	ROOF EDGE FASCIA	MATCH ADJACENT METAL PANEL SYSTEM
08 OPEN	INGS	
IG-1	INSULATED GLASS UNITS	1" INSULATED GLASS UNIT, TEMPERED*
IG-2	INSULATED GLASS UNITS	1" INSULATED GLASS UNIT, TEMPERED, SAFETY GLAZING*
	LOUVERS	
	OVERHEAD COILING DOORS	
	OVERHEAD SECTIONAL DOORS	
SF-A	STOREFRONT FRAMING	2" X 4 1/2" FRAMING, CLEAR ANODIZED ALUMINUM FINISH

*ONE STORY BUILDING UNDER 10,000 SF. BIRD SAFE GLASS NOT REQUIRED.

EXTERIOR FINISH LEGEND

BRICK (BR-1)

METAL PANEL (MP-1)

INSULATED GLAZING UNIT (IGU-1)

INSULATED GLAZING UNIT (IGU-3)

INSULATED GLAZING UNIT (IGU-4)






ARCHITECTURE ENGINEERING INTERIOR DESIGN

☆ Foth

MADISON, WI | WAUKESHA, WI

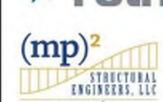



DANE COUNTY DEPT OF WASTE & RENEWABLES - No. DESCRIPTION DATE

MAINTENANCE SHOP

4402 BRANDT ROAD

MADISON, WI 53718

DATE: OB/13/2025

DATE: OB/13/2025

DATE: CONSTRUCTION

EXTERIOR ELEVATIONS


RENISIONS


RENISIONS

DATE: NO. DESCRIPTION

DATE: NO. DE

BA401

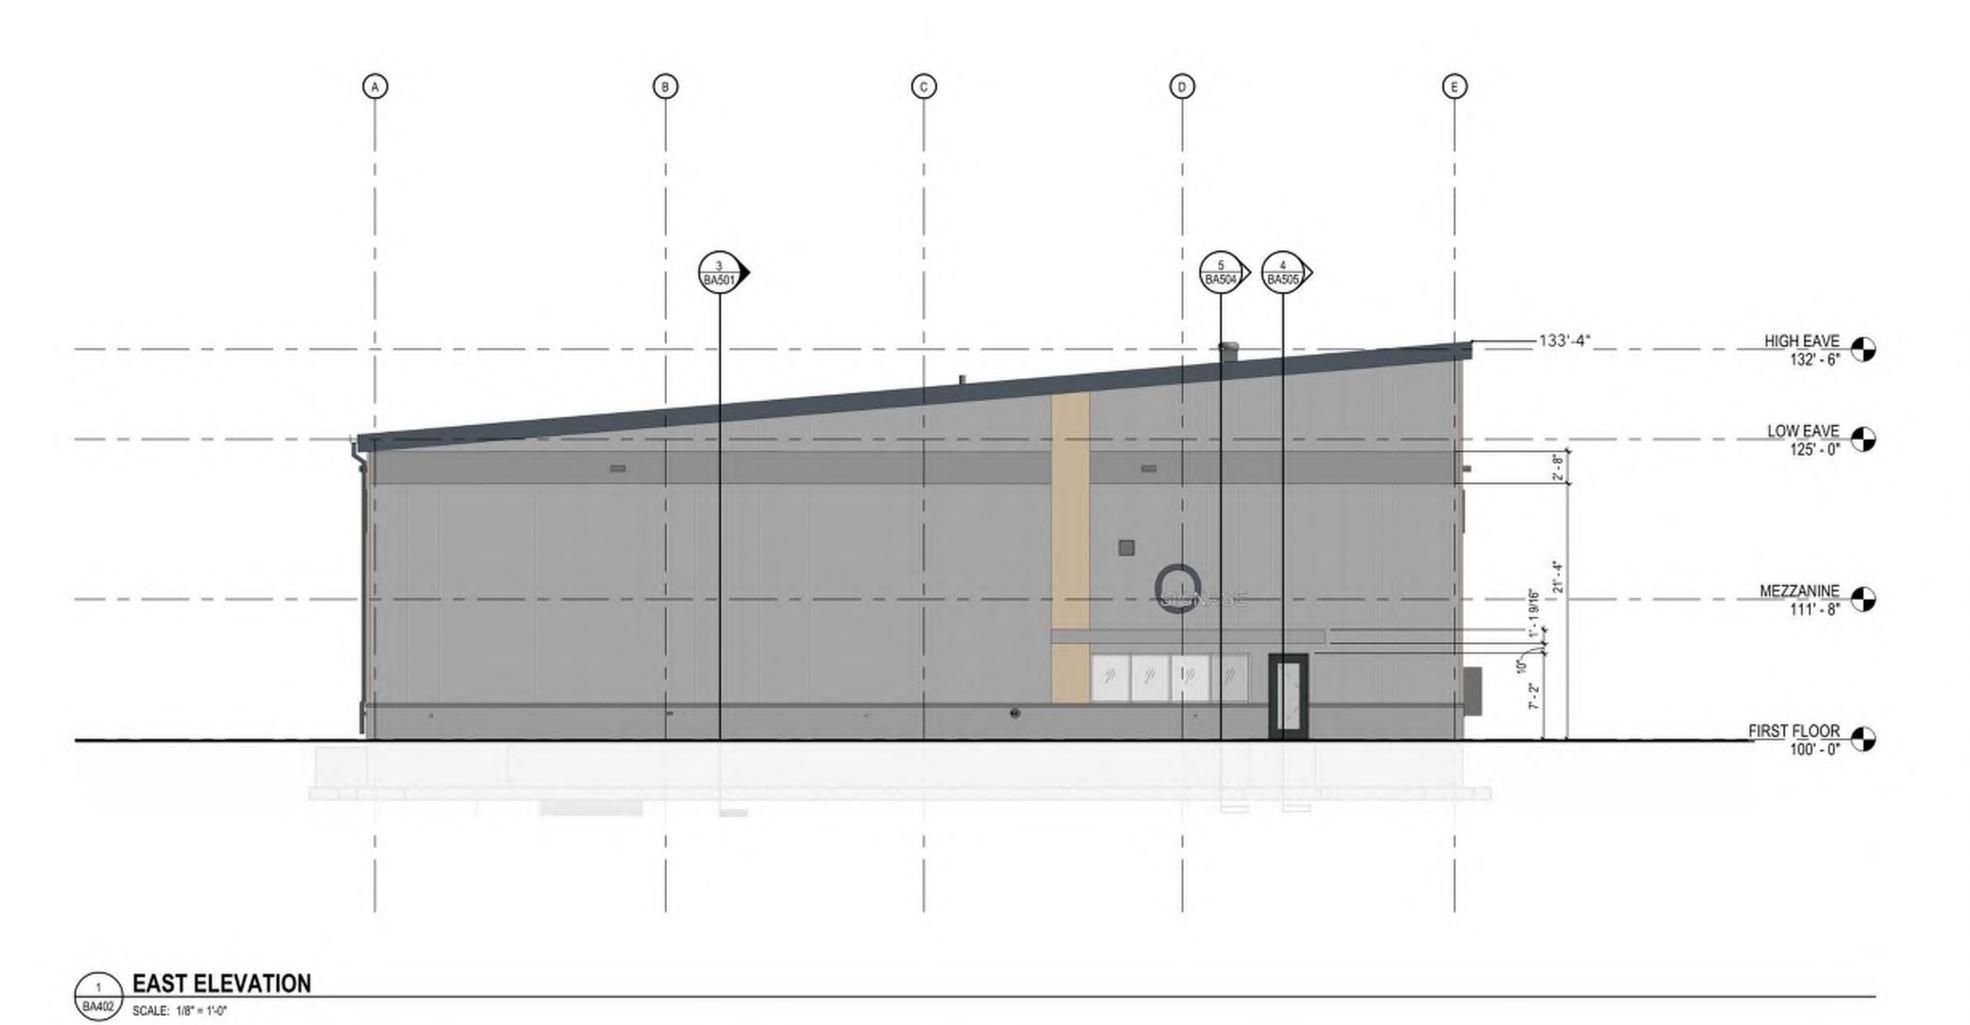

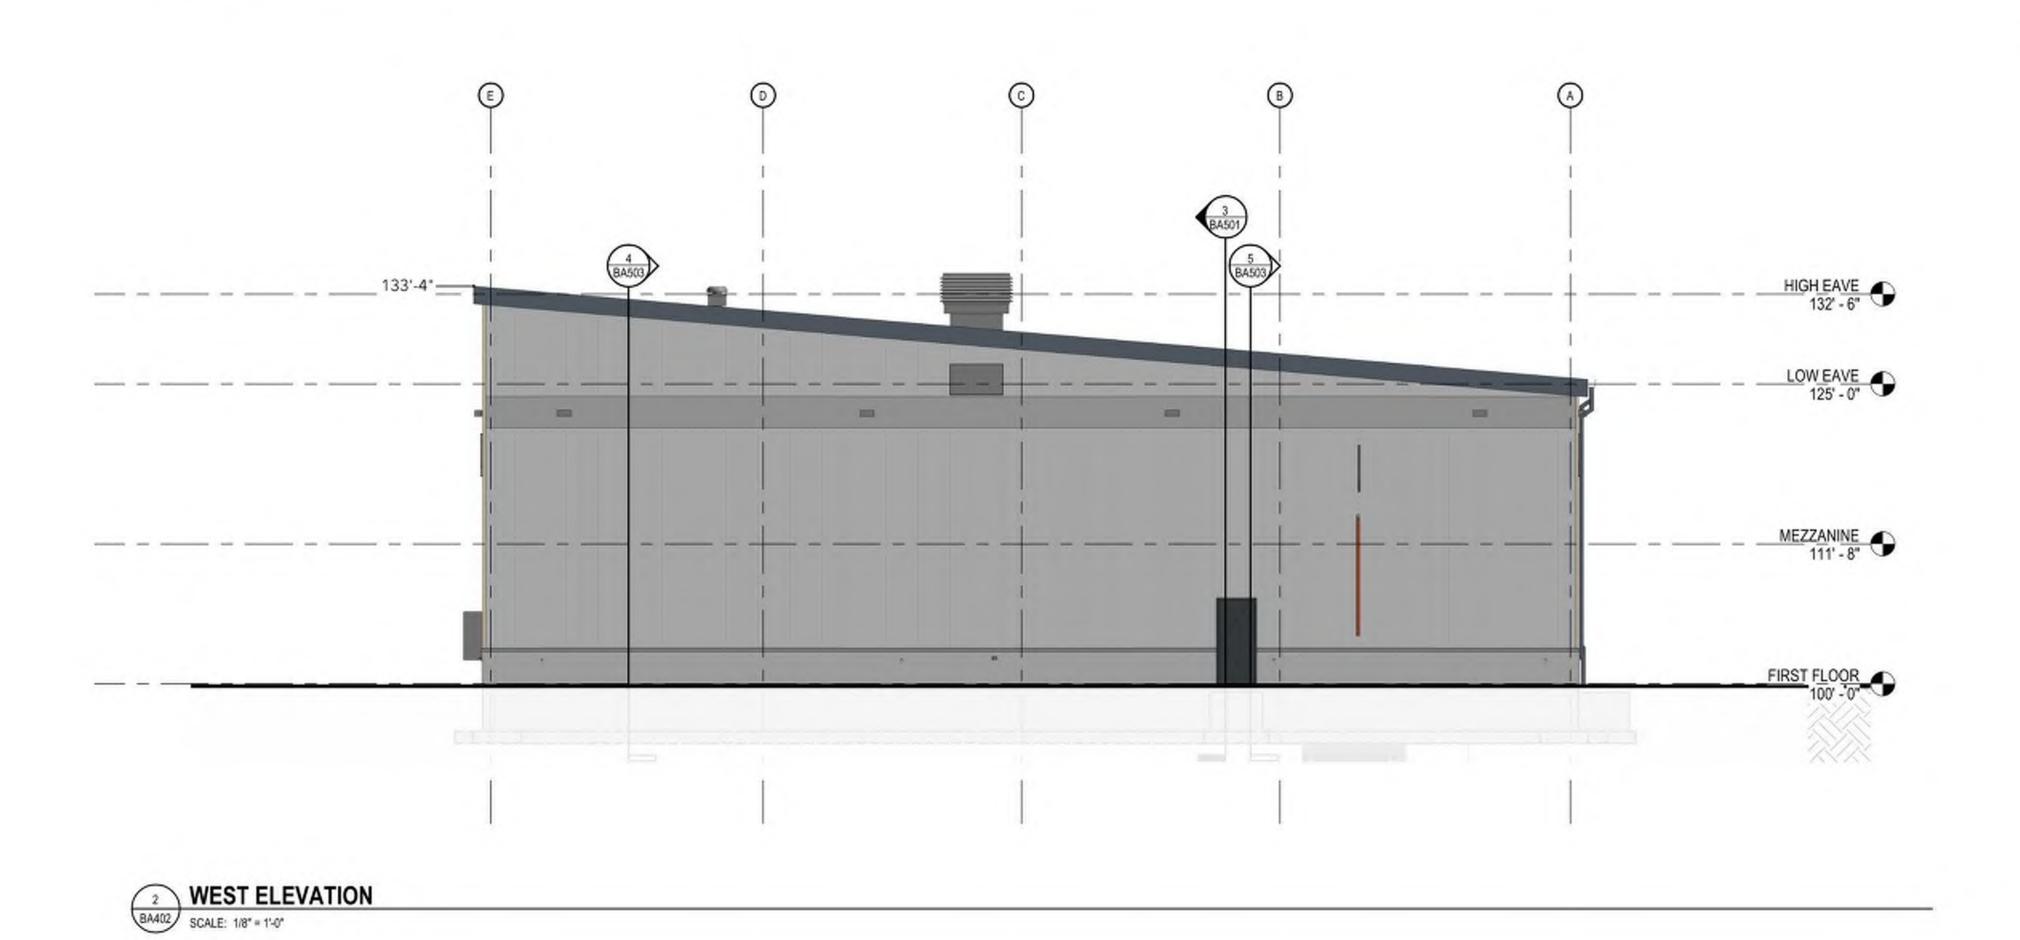

ABBR	SYSTEM/COMPONENT	MFR/FINISH/COLOR
03 CONC	PRETE	
05 00140	EXPOSED CAST IN PLACE CONCRETE	RUBBED FINISH
04 MASO		
BR-1	BRICK	ENDICOTT MANGANESE IRONSPOT UTILITY VELOUR - 1/3 RUNNING BOND
	CAST STONE MASONRY	ACCENT BAND - BOD: ARRISCRAFT "RENAISSANCE STONE" COLOR XXX
	CONCRETE MASONRY UNITS	
	MORTAR	AS APPROVED BY ARCHITECT
05 META		
	STEEL LINTELS	PAINT TO MATCH ADJACENT MASONRY
07 THER	MAL AND MOISTURE PROTECTION	
	GUTTERS AND DOWNSPOUTS	PAINTED ALUMINUM GUTTERS AND DOWNSPOUTS - MATCH ADJACENT FACADE MATERIAL COLOR
	JOINT SEALANTS	MATCH ADJACENT FACADE MATERIAL COLOR: AT JOINTS WITH TWO OR MORE MATERIALS, MATCH THE LIGHTEST ADJACENT MATERIAL
	METAL FLASHING	MATCH ADJACENT METAL PANEL SYSTEM
MRP-1	METAL ROOF PANELS	
MP-1	METAL WALL PANELS	METAL PANEL, BOD: ATAS RIGID-WALL I VERTICAL ORIENTATION
MP-2	METAL WALL PANELS	METAL PANEL, BOD: ATAS RIGID-WALL I VERTICAL ORIENTATION, CHARCOAL
MP-3	METAL WALL PANELS	METAL PANEL, BOD: LONGBOARD TONGUE AND GROOVE PLANKS, VERTICAL ORIENTATION, WOODGRAIN FINISH
	ROOF EDGE COPING	MATCH ADJACENT METAL PANEL SYSTEM
	ROOF EDGE FASCIA	MATCH ADJACENT METAL PANEL SYSTEM
08 OPEN	INGS	
IG-1	INSULATED GLASS UNITS	1" INSULATED GLASS UNIT, TEMPERED*
IG-2	INSULATED GLASS UNITS	1" INSULATED GLASS UNIT, TEMPERED, SAFETY GLAZING*
	LOUVERS	
3	OVERHEAD COILING DOORS	
	OVERHEAD SECTIONAL DOORS	
SF-A	STOREFRONT FRAMING	2" X 4 1/2" FRAMING, CLEAR ANODIZED ALUMINUM FINISH

BRICK (BR-1)

METAL PANEL (MP-1)

METAL PANEL (MP-2)

INSULATED GLAZING UNIT (IGU-1)

INSULATED GLAZING UNIT (IGU-2)

INSULATED GLAZING UNIT (IGU-3)

INSULATED GLAZING UNIT (IGU-4)







ARCHITECTURE ENGINEERING INTERIOR DESIGN

MADISON, WI | WAUKESHA, WI



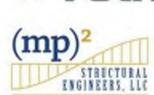



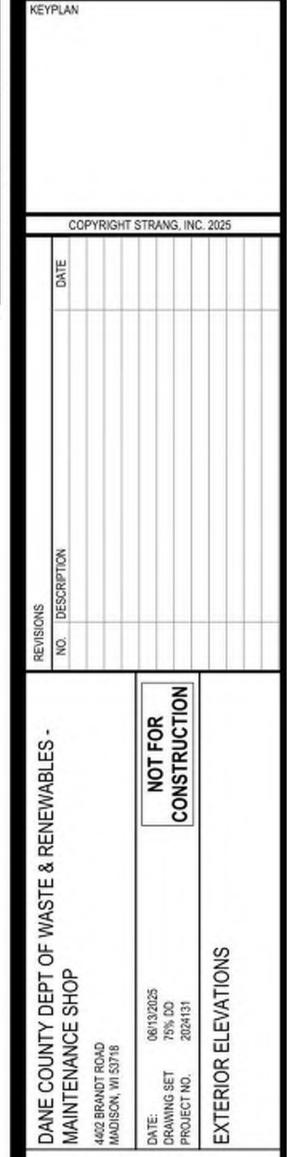



SCALE HOUSE GROUND VIEW FROM EAST




SCALE HOUSE GROUND VIEW FROM NORTH




SCALE HOUSE GROUND VIEW FROM WEST




SCALE HOUSE GROUND VIEW FROM SOUTH

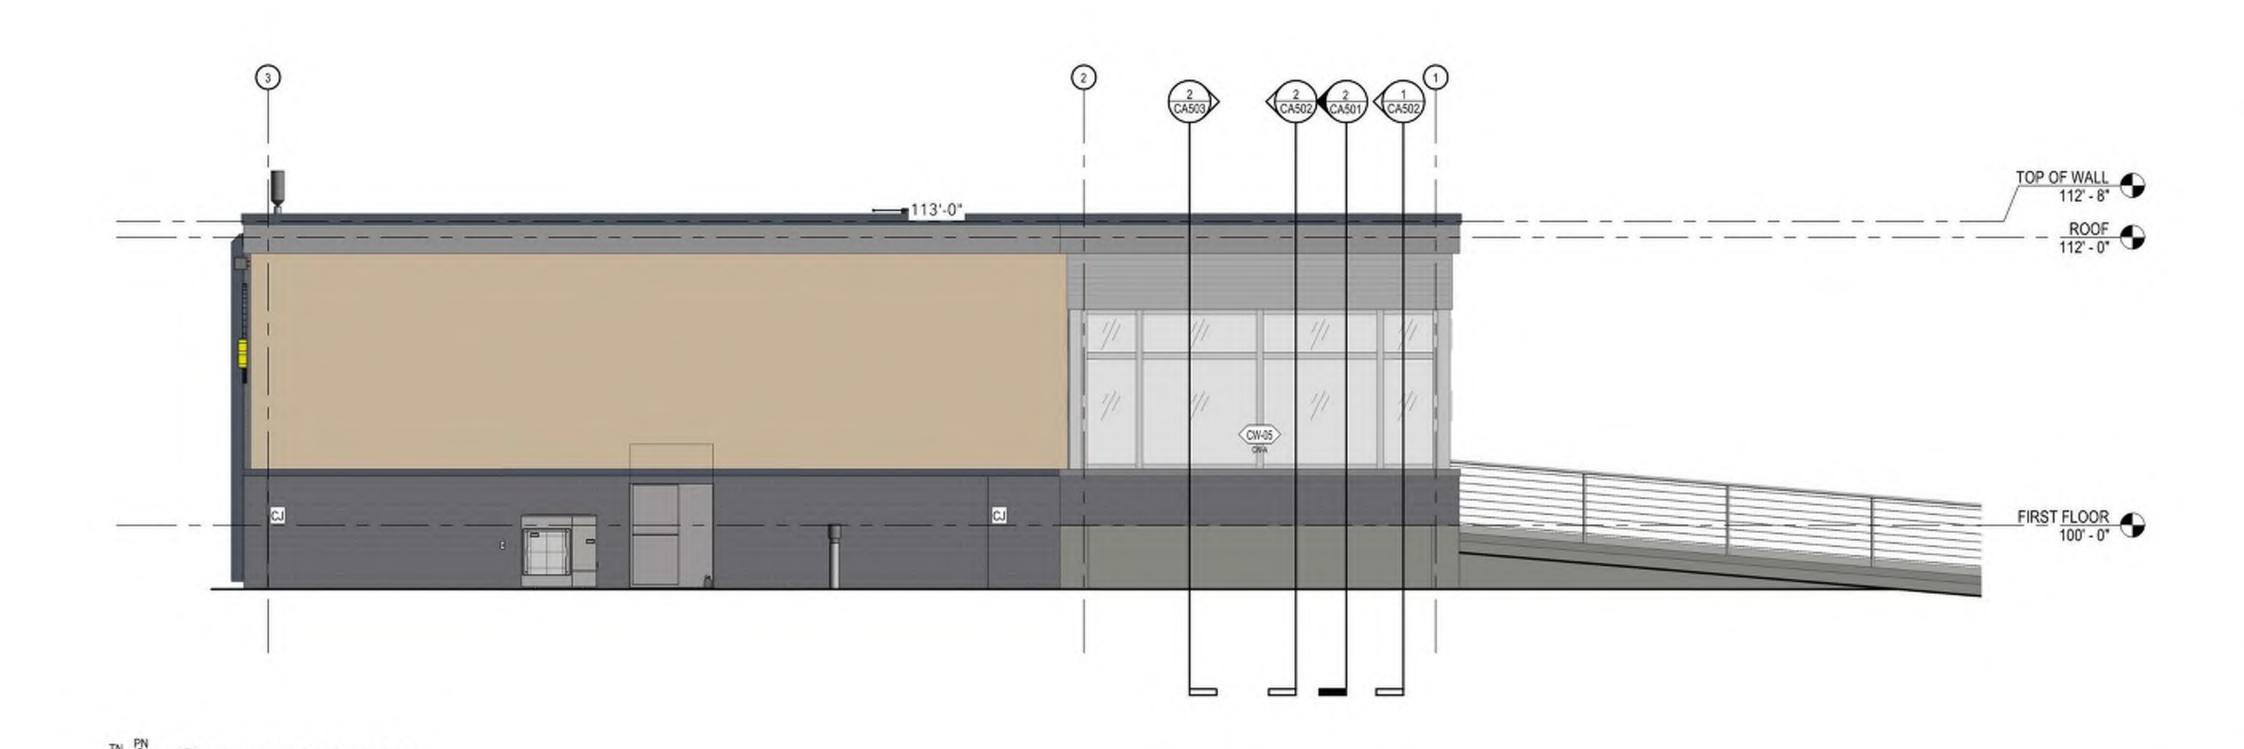

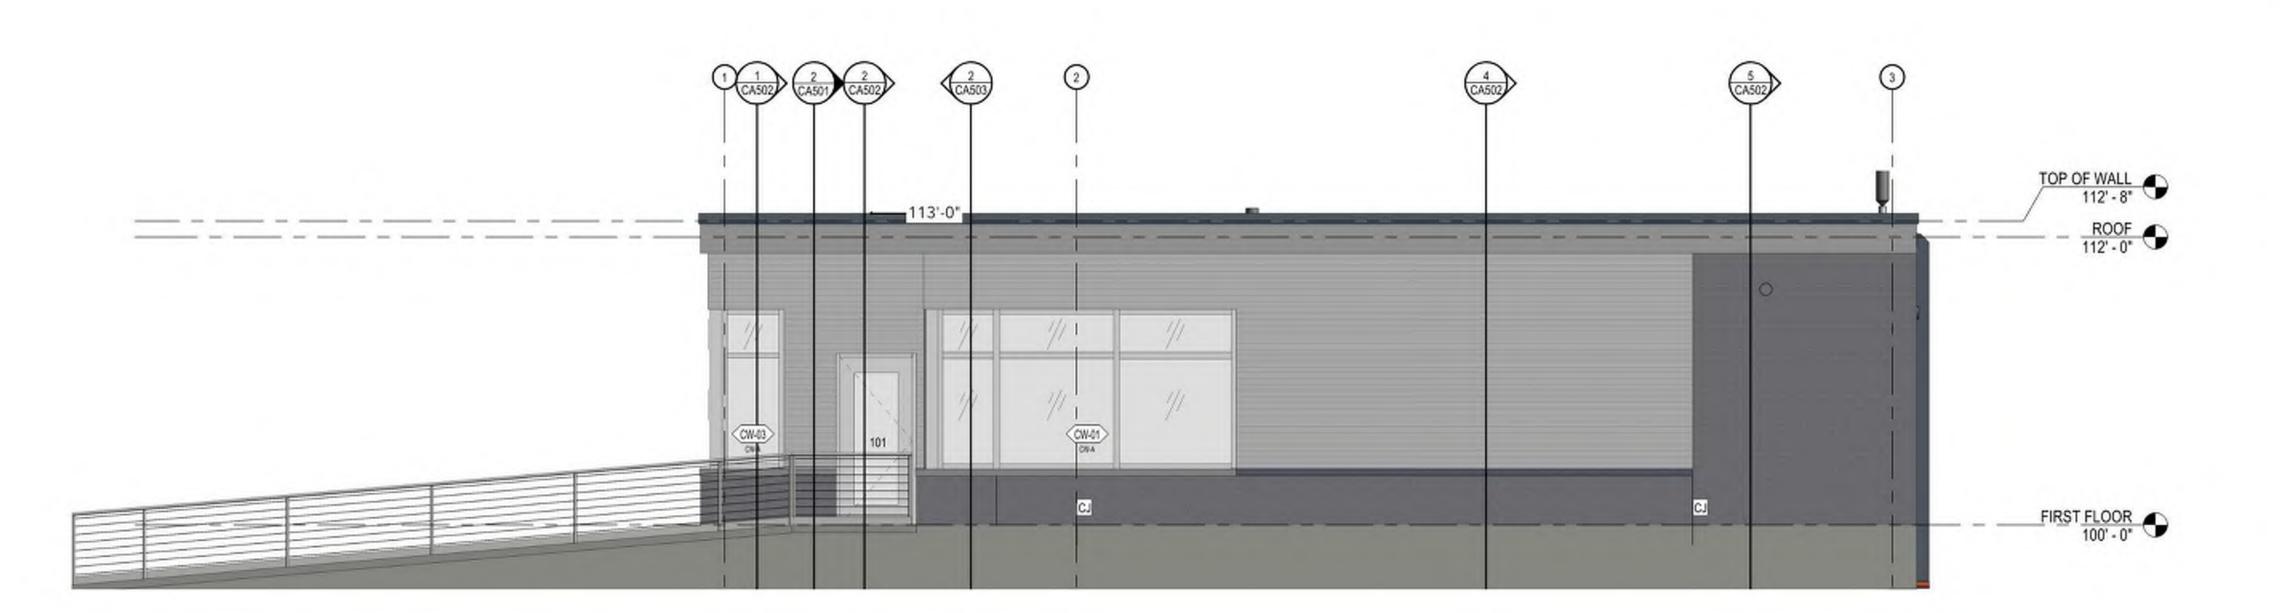




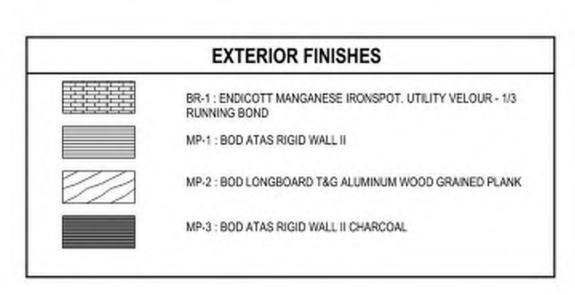

	EXTERIOR FINISH	ES SCHEDULE
ABBR	SYSTEM/COMPONENT	MFR/FINISH/COLOR
03 CONC	RETE	
00-1	EXPOSED CAST IN PLACE CONCRETE	
04 MASO	NRY	-
BR-1	BRICK	ENDICOTT MANGANESE IRONSPOT UTILITY VELOUR - 1/3 RUNNING BOND
CMU-1	CONCRETE MASONRY UNITS	
SMV-1	CAST STONE MASONRY	ACCENT BAND - BOD; ARRISCRAFT "RENAISSANCE STONE" COLOR XXX
	MORTAR	AS APPROVED BY ARCHITECT
05 META	LS	
	STEEL LINTELS	PAINT TO MATCH ADJACENT MASONRY
07 THER	MAL AND MOISTURE PROTECTION	
GD-1	GUTTERS AND DOWNSPOUTS	PAINTED ALUMINUM GUTTERS AND DOWNSPOUTS - MATCH ADJACENT FACADE MATERIAL COLOR
JS-1	JOINT SEALANTS	MATCH ADJACENT FACADE MATERIAL COLOR: AT JOINTS WITH TWO OR MORE MATERIALS, MATCH THE LIGHTEST ADJACENT MATERIAL
MF-1	METAL FLASHING	MATCH ADJACENT METAL PANEL SYSTEM
MP-1	METAL WALL PANELS	METAL PANEL, BOD: ATAS RIGID-WALL II HORIZONTAL ORIENTATION
MP-2	METAL WALL PANELS	METAL PANEL, BOD: ATAS RIGID-WALL II HORIZONTAL ORIENTATION, CHARCOAL
MP-3	METAL WALL PANELS	METAL PANEL, BOD: LONGBOARD TONGUE AND GROOVE PLANKS, VERTICAL ORIENTATION, WOODGRAIN FINISH
REC-1	ROOF EDGE COPING	MATCH ADJACENT METAL PANEL SYSTEM
REF-1	ROOF EDGE FASCIA	MATCH ADJACENT METAL PANEL SYSTEM
08 OPEN	INGS	
IG-3	BULLET RESISTANT GLASS	LEVEL 3: LEXGARD SP1250*
SF-A	STOREFRONT FRAMING	2" X 4 1/2" FRAMING, CLEAR ANODIZED ALUMINUM FINISH
SS-1	ALUMINUM SUN SCREEN	
09 FINIS	HES	
EP-1	EXTERIOR PAINTING	
10 SPEC		
MC-1	METAL CANOPIES	



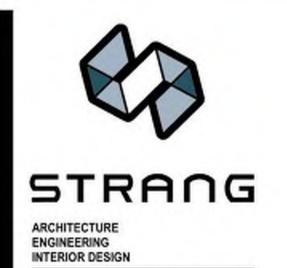



☆ Foth

MADISON, WI | WAUKESHA, WI






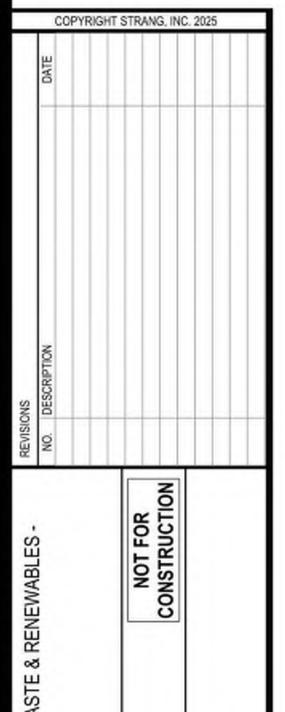

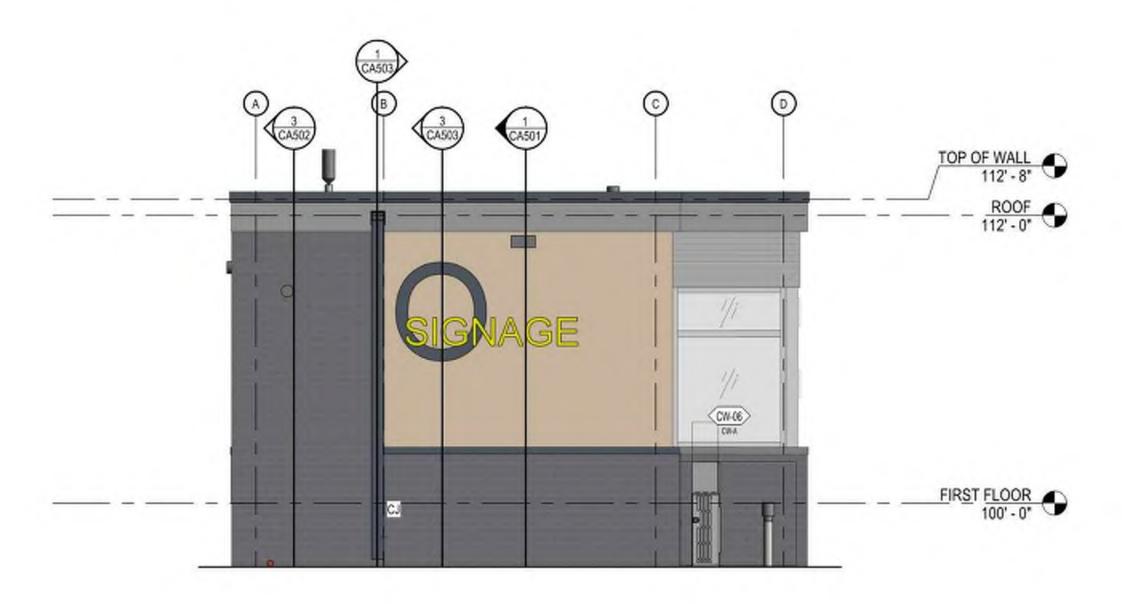




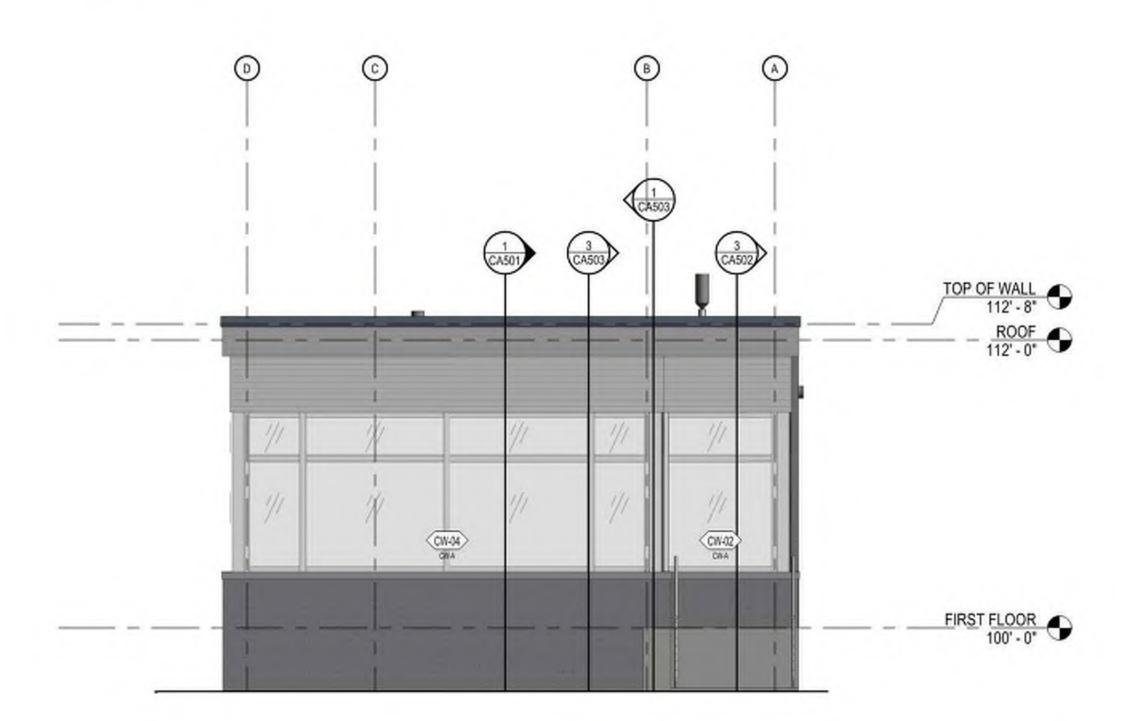



EXTERIOR FINISHES

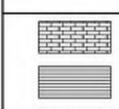

BR-1 : ENDICOTT MANGANESE IRONSPOT. UTILITY VELOUR - 1/3 RUNNING BOND

MP-1: BOD ATAS RIGID WALL II

MP-2: BOD LONGBOARD T&G ALUMINUM WOOD GRAINED PLANK

MP-3: BOD ATAS RIGID WALL II CHARCOAL

	EXTERIOR FINISH	ES SCHEDULE
ABBR	SYSTEM/COMPONENT	MFR/FINISH/COLOR
03 CONC	RETE	
00-1	EXPOSED CAST IN PLACE CONCRETE	
04 MASO	NRY	
BR-1	BRICK	ENDICOTT MANGANESE IRONSPOT UTILITY VELOUR - 1/3 RUNNING BOND
CMU-1	CONCRETE MASONRY UNITS	
SMV-1	CAST STONE MASONRY	ACCENT BAND - BOD: ARRISCRAFT "RENAISSANCE STONE" COLOR XXX
	MORTAR	AS APPROVED BY ARCHITECT
05 META	LS	
	STEEL LINTELS	PAINT TO MATCH ADJACENT MASONRY
07 THER	MAL AND MOISTURE PROTECTION	
GD-1	GUTTERS AND DOWNSPOUTS	PAINTED ALUMINUM GUTTERS AND DOWNSPOUTS - MATCH ADJACENT FACADE MATERIAL COLOR
JS-1	JOINT SEALANTS	MATCH ADJACENT FACADE MATERIAL COLOR: AT JOINTS WITH TWO OR MORE MATERIALS, MATCH THE LIGHTEST ADJACENT MATERIAL
MF-1	METAL FLASHING	MATCH ADJACENT METAL PANEL SYSTEM
MP-1	METAL WALL PANELS	METAL PANEL, BOD: ATAS RIGID-WALL II, HORIZONTAL ORIENTATION
MP-2	METAL WALL PANELS	METAL PANEL, BOD: ATAS RIGID-WALL II, HORIZONTAL ORIENTATION, CHARCOAL
MP-3	METAL WALL PANELS	METAL PANEL, BOD: LONGBOARD TONGUE AND GROOVE PLANKS, VERTICAL ORIENTATION, WOODGRAIN FINISH
REC-1	ROOF EDGE COPING	MATCH ADJACENT METAL PANEL SYSTEM
REF-1	ROOF EDGE FASCIA	MATCH ADJACENT METAL PANEL SYSTEM
08 OPEN	INGS	
IG-3	BULLET RESISTANT GLASS	LEVEL 3: LEXGARD SP1250
SF-A	STOREFRONT FRAMING	2" X 4 1/2" FRAMING, CLEAR ANODIZED ALUMINUM FINISH
SS-1	ALUMINUM SUN SCREEN	
09 FINIS	HES	
EP-1	EXTERIOR PAINTING	
10 SPEC	ALTIES	
MC-1	METAL CANOPIES	






Foth

MADISON, WI | WAUKESHA, WI







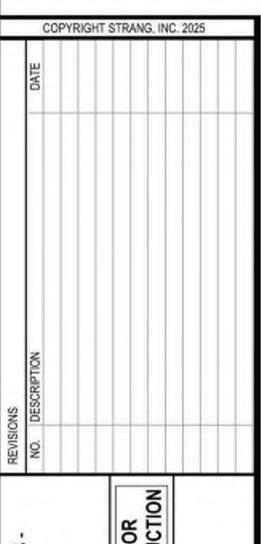

CA402

