

Project Area

MILWAUKEE ST

THORP ST


S BRYAN ST

JAMES ST

DALEY DR

S FAIR OAKS AVE

PROJECT BOUNDARY

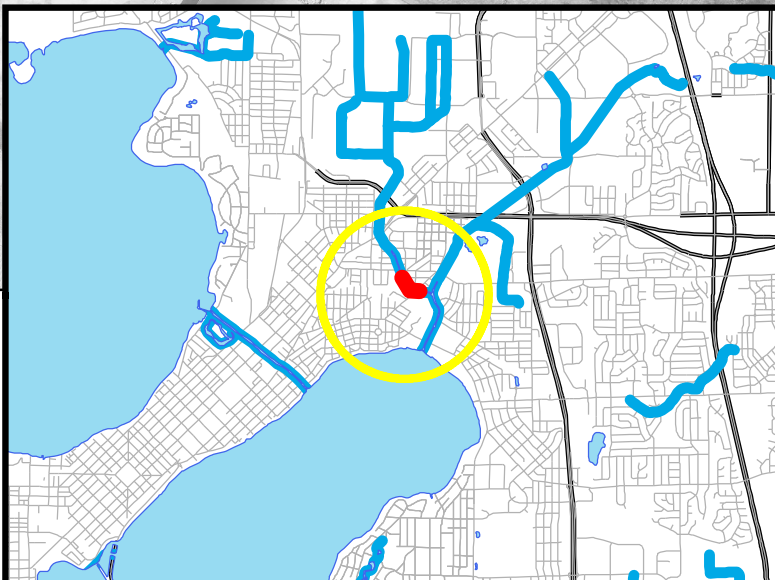

0 70 140 280 Feet

N



Starkweather Creek Streambank- Existing Condition



6/5/18 Lake Monona ~845.93'






6/5/18 Lake Monona ~845.93'



6/16/18 Lake Monona ~846.51'

CANOE/KAYAK LAUNCH


TYP. CROSS SECTION

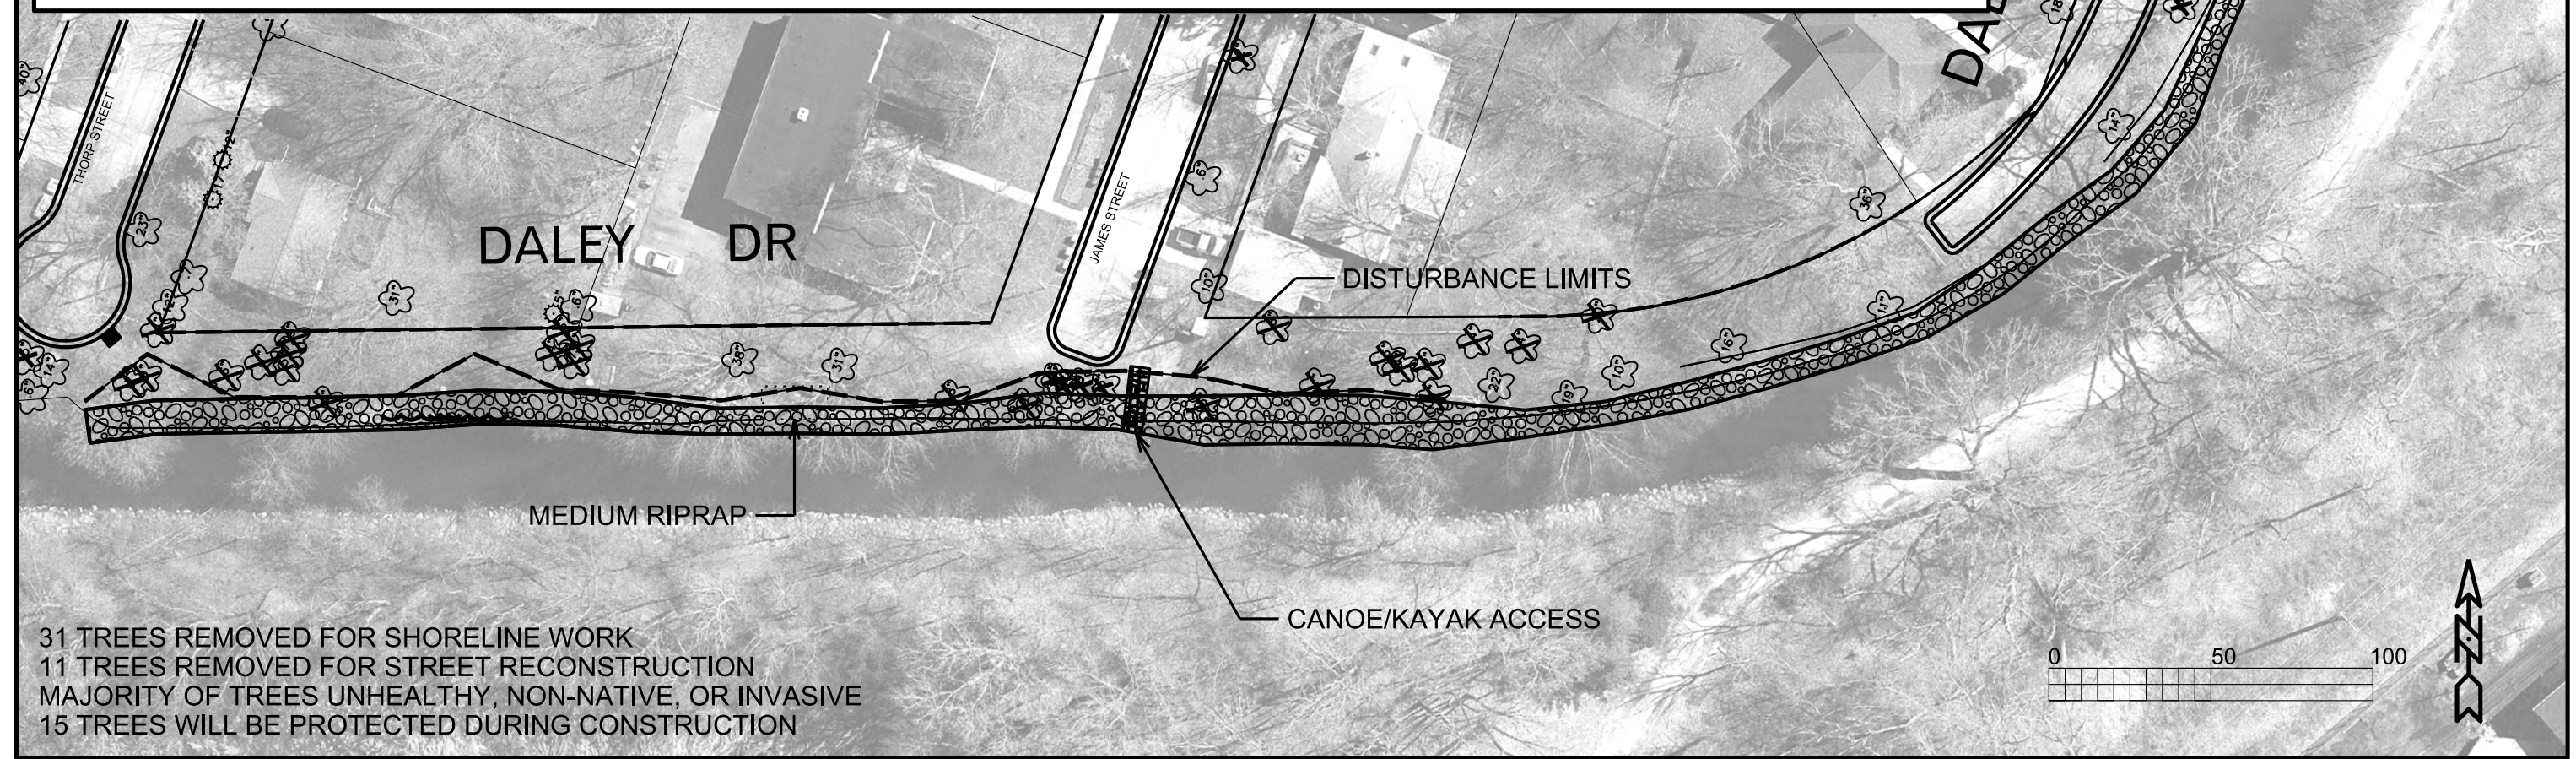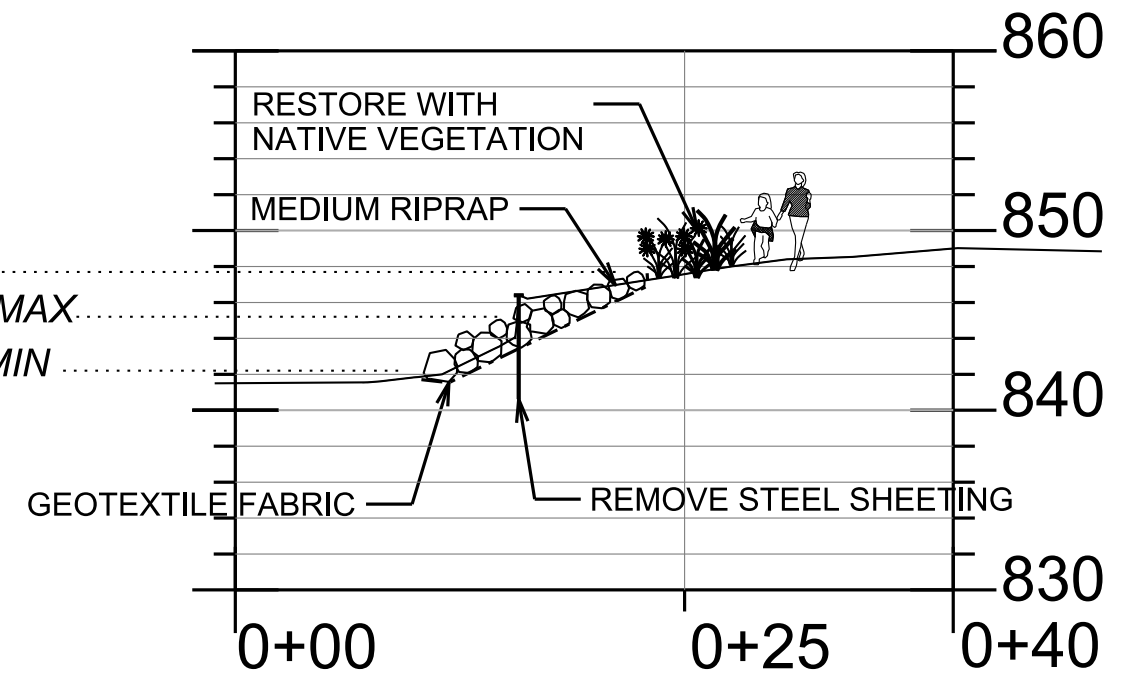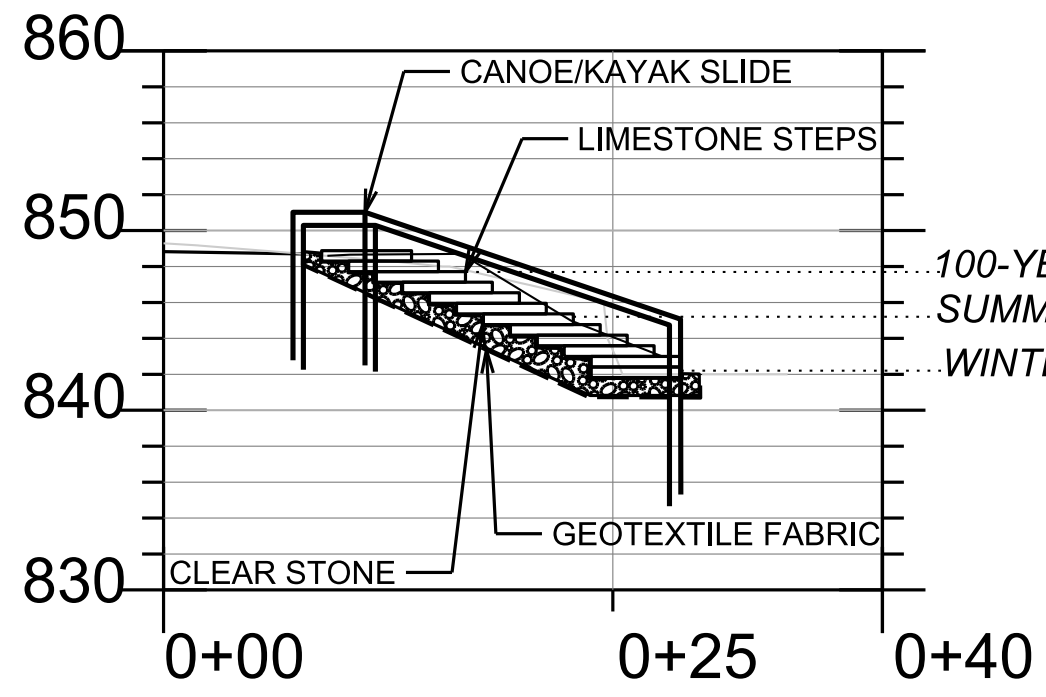


31 TREES REMOVED FOR SHORELINE WORK
 11 TREES REMOVED FOR STREET RECONSTRUCTION
 MAJORITY OF TREES UNHEALTHY, NON-NATIVE, OR INVASIVE
 15 TREES WILL BE PROTECTED DURING CONSTRUCTION





PLOT SCALE: _____
 PLOT NAME: _____
 REV. DATE: _____
 ORIGINATOR: CITY OF MADISON, STREETS DIVISION

Riprap to Scale

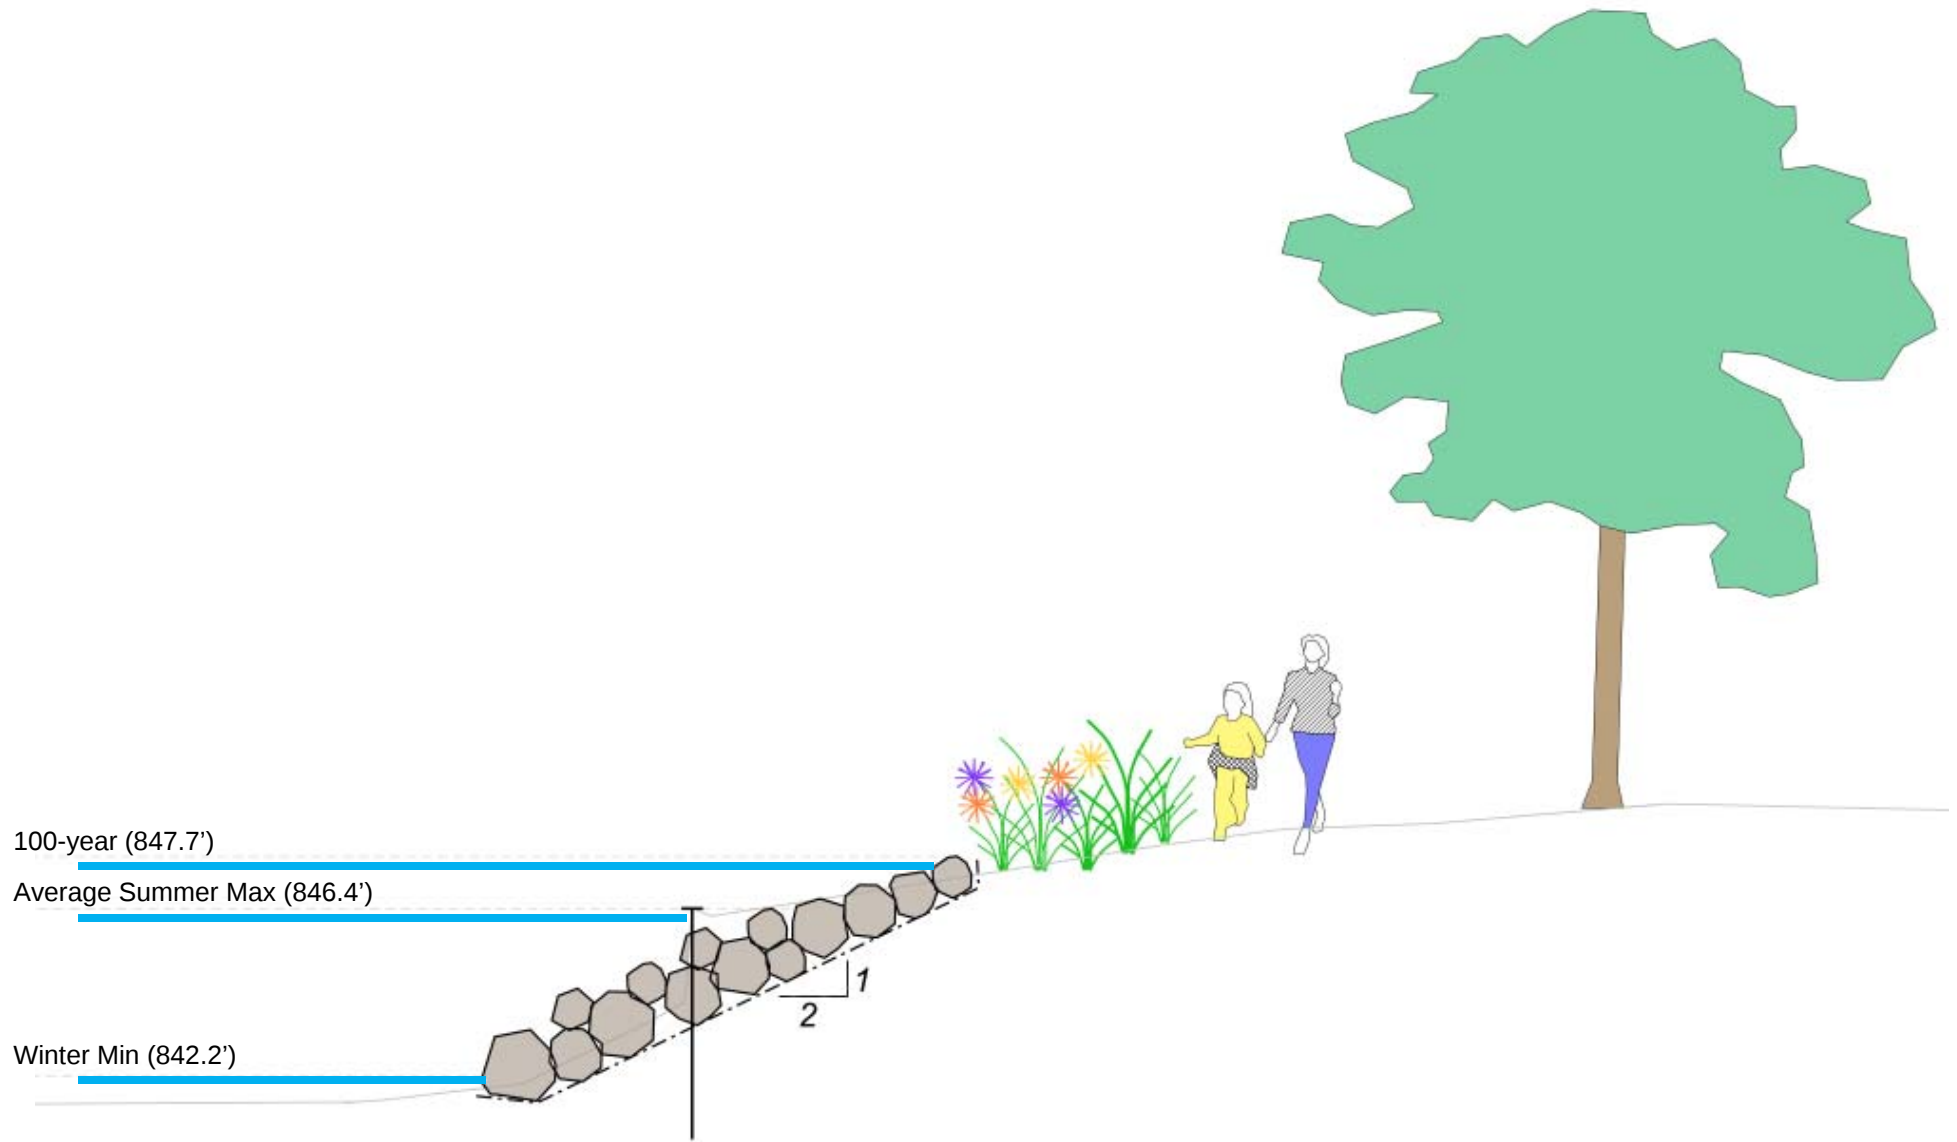

Canoe/Kayak Launch Design

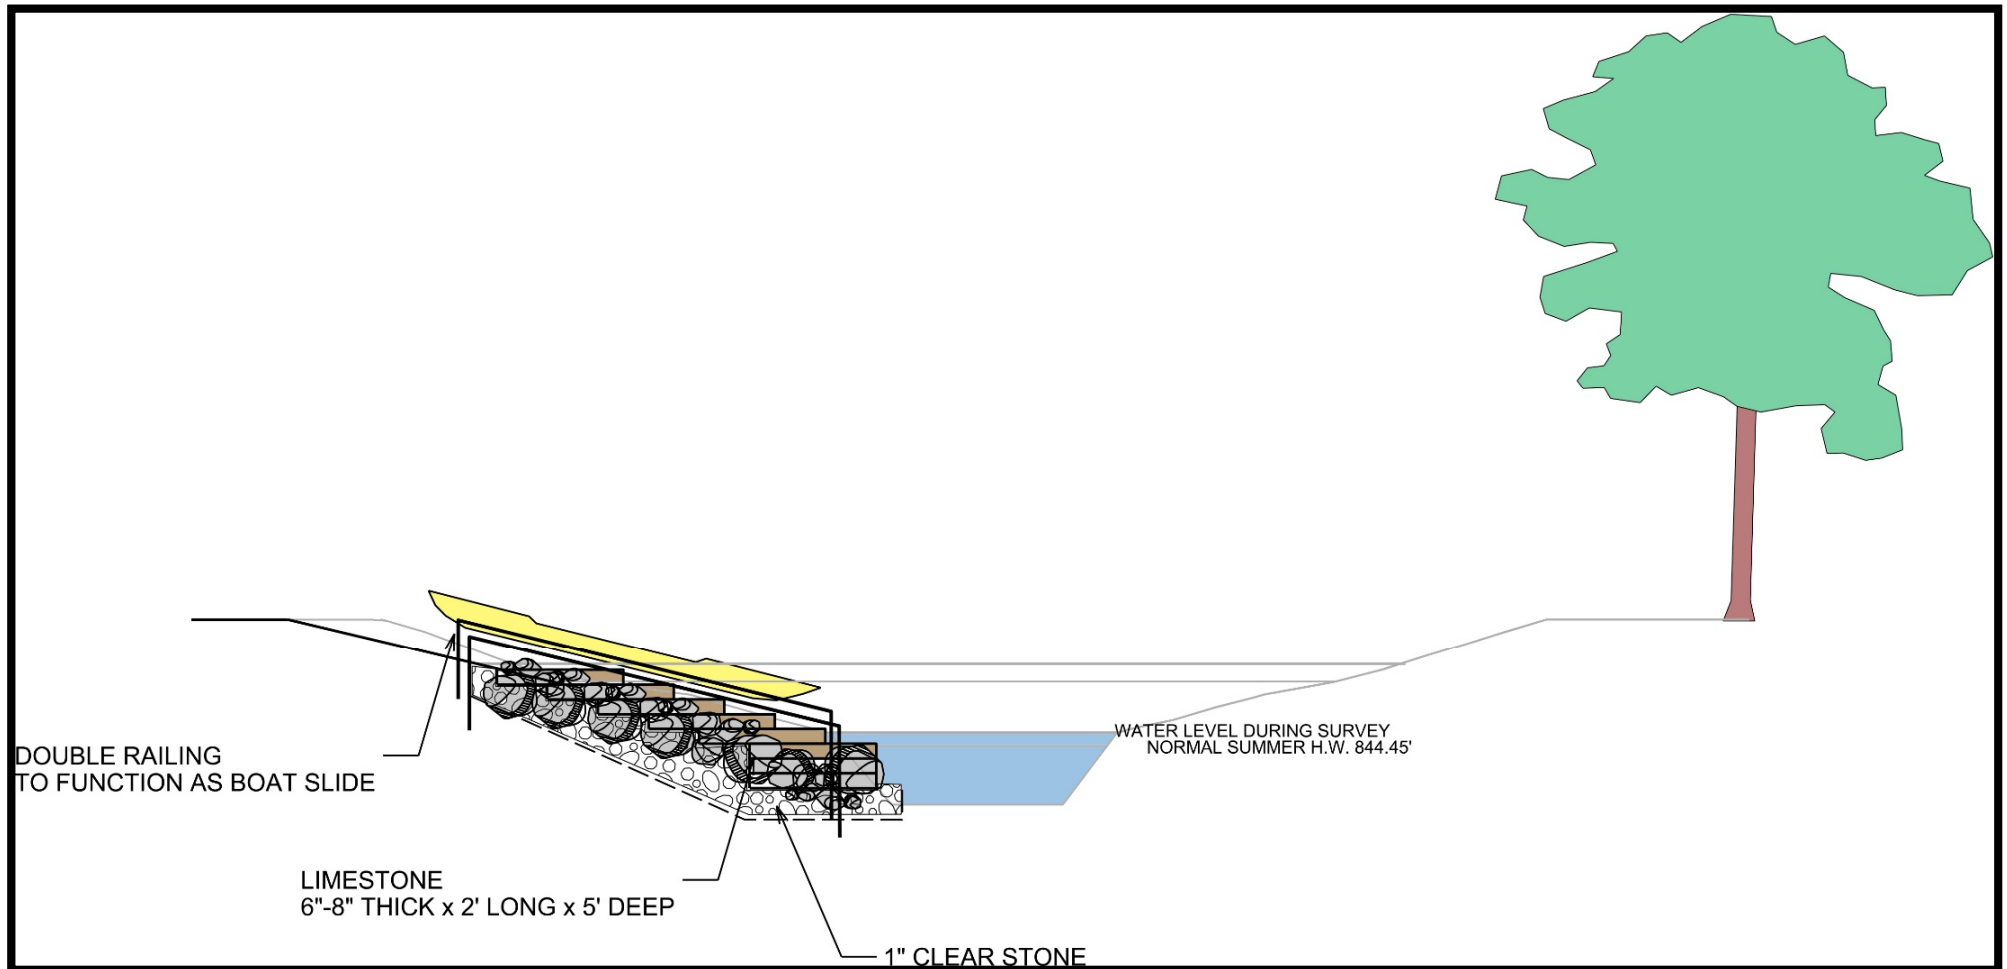

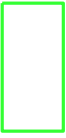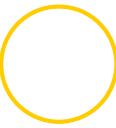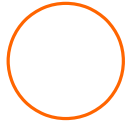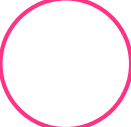- | | | | |
|---|-------------------------------|---|--------------------------------------|
|  | MOSS PLANTING |  | AMERICAN ELM
(HYBRID) |
|  | RIVER BIRCH |  | PAGODA DOGWOOD,
RED OSIER DOGWOOD |
|  | WHITE OAK,
SWAMP WHITE OAK |  | ELDERBERRY |
|  | REMAINING TREES |  | BUTTONBUSH |

