



Location

141 S Butler Street

Project Name

Urban Triage, Inc.

Applicant

Edward Kuharski, Green Studio Design
Brandi Grayson, Urban Triage, Inc.
Captain's, LLC


Request

Convert hostel into mission house


Public Hearing Date

Plan Commission

February 27, 2023

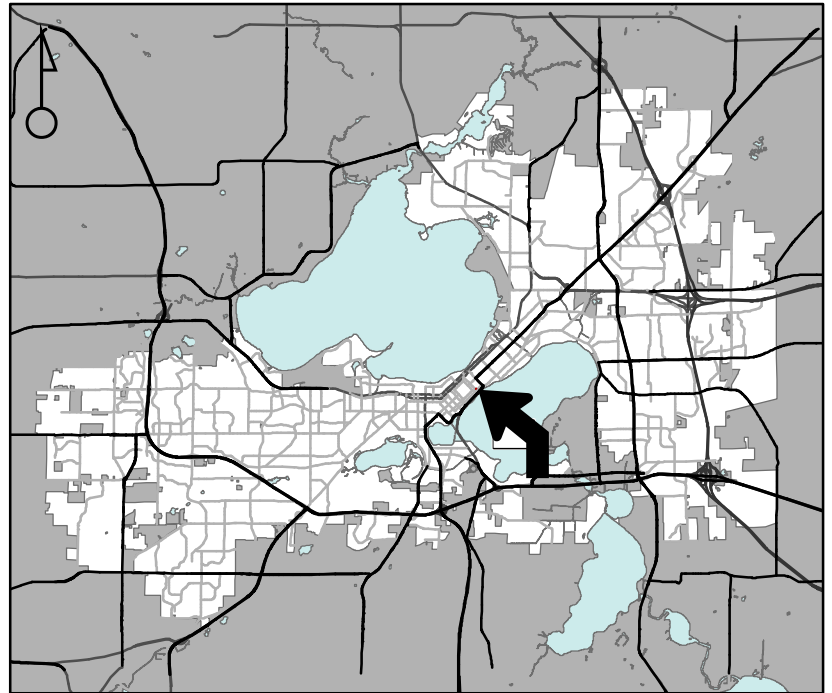

For Questions Contact: Colin Punt at: 243-0445 or cpunt@cityofmadison.com or City Planning at 266-4635

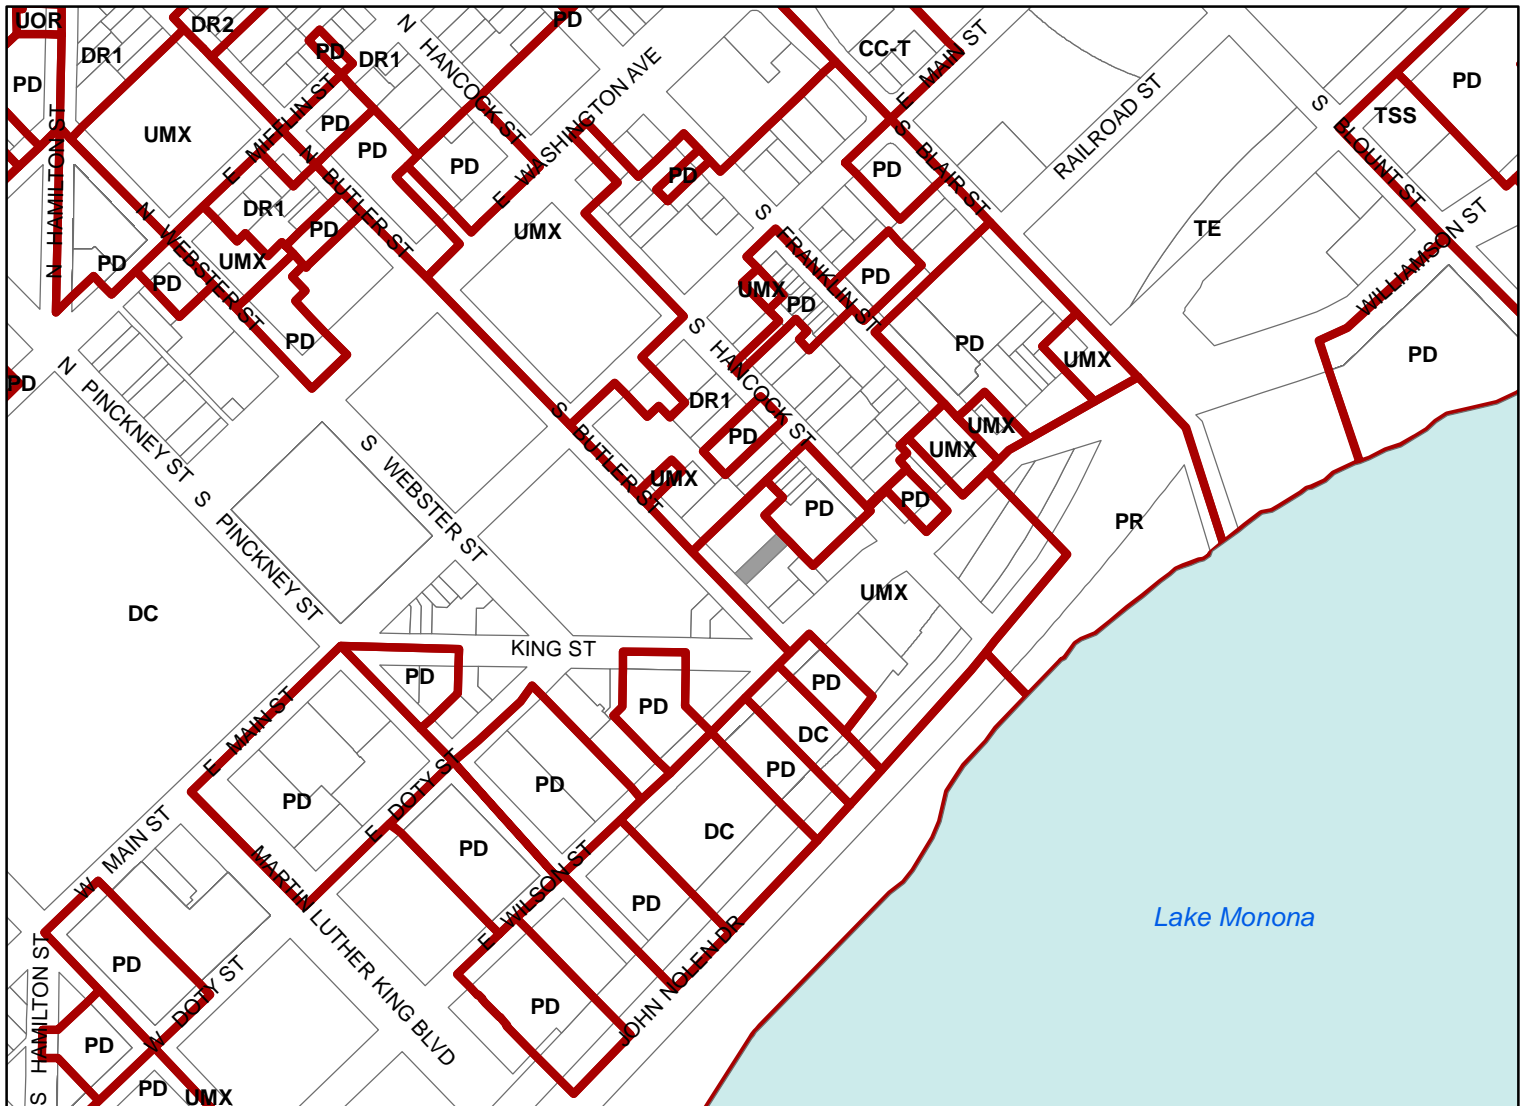

Scale : 1" = 400'

City of Madison, Planning Division : JC : Date : 1-20-23

