





15389
EX-1

15389TE-GEOMETRICS-FOUR LANE DIVIDED
MILWAUKEE STREET RESURFACING WITH UTILITIES

M:\DESIGN\Projects\15389\CAD\Traffic\15389TE-Geometrics 2_test.dwg

15389
MADISON, WI
CONTRACT NO: ----

15389
EX-1

DATE	BY
REVISION	
Designed By: SDM	Date: 10/29/2025 4:09 PM
15389	Scale: 1" = 40'

MATCH LINE 1



MATCH LINE 2



15389
EX-2

15389TE-GEOMETRICS-FOUR LANE DIVIDED

MILWAUKEE STREET RESURFACING WITH UTILITIES

MADISON, WI


15389

M:\DESIGN\Projects\15389\CAD\Traffic\15389TE-Geometrics 2_test.dwg

CONTRACT NO: ----

MARK	REVISION	DATE	BY
15389	10/29/2025 4:10 PM	15389	EX-2

MATCH LINE 3

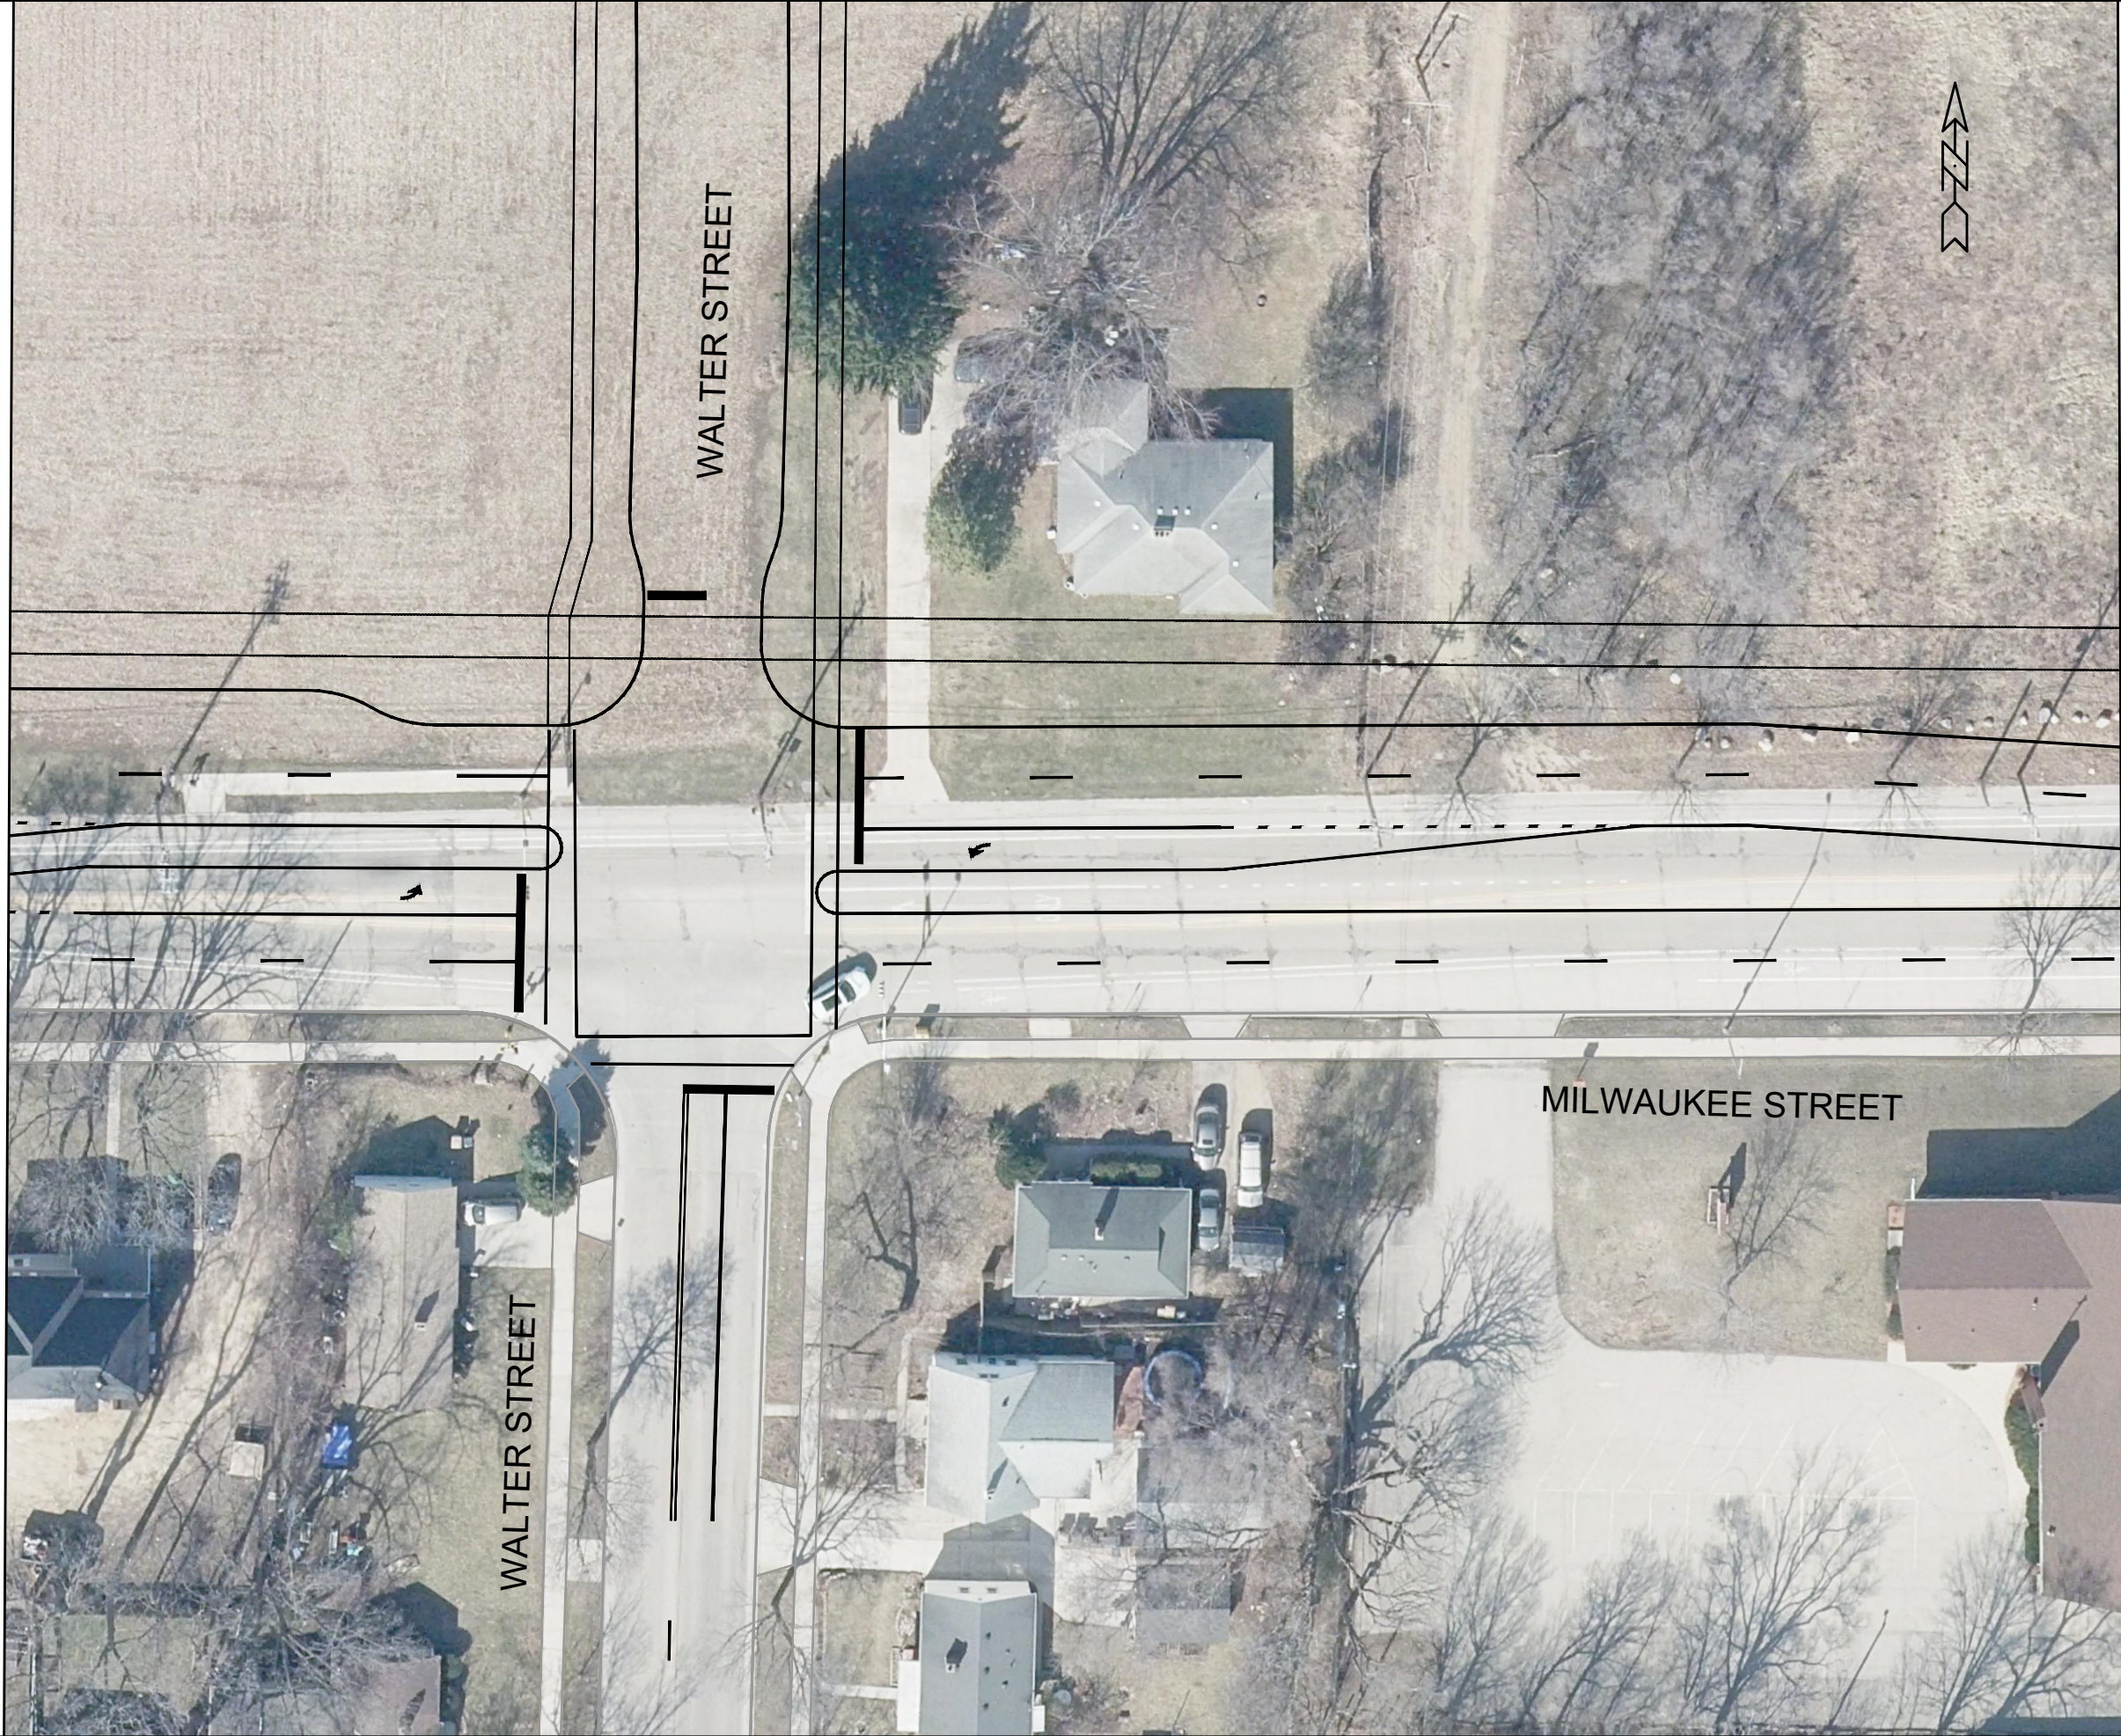

MATCH LINE 4



15389
EX-4

15389TE-GEOMETRICS-FOUR LANE DIVIDED

MILWAUKEE STREET RESURFACING WITH UTILITIES

MADISON, WI

M:\DESIGN\Projects\15389\CAD\Traffic\15389TE-Geometrics 2_test.dwg

CONTRACT NO: ---

15389

MARK	REVISION	DATE	BY
15389	10/29/2025 4:10 PM	15389	EX-4

MATCH LINE 4



MATCH LINE 5



15389
EX-5

15389TE-GEOMETRICS-FOUR LANE DIVIDED

MILWAUKEE STREET RESURFACING WITH UTILITIES

M:\DESIGN\Projects\15389\CAD\Traffic\15389TE-Geometrics 2 test.dwg

15389

MADISON, WI

CONTRACT NO.:

[illegible]



MATCH LINE 5

SCHENK STREET

MILWAUKEE STREET

WOODMAN'S DRIVEWAY

WEST CORPORATE DRIVE



15389
EX-6

15389TE-GEOMETRICS-FOUR LANE DIVIDED
MILWAUKEE STREET RESURFACING WITH UTILITIES

M:\DESIGN\Projects\15389\CAD\Traffic\15389TE-Geometrics 2_test.dwg

15389
MADISON, WI

CONTRACT NO: ----

DATE	BY
10/29/2025 4:11 PM	15389
REVISION	EX-6
MARK	15389
DESIGNED BY: SDM	15389