

STREET PLANT VALUE
BITUMINOUS SURFACE

SOUTHERN HILL PHASE I
53B1745


STREET

Description	From	To	Quantity	Unit	Unit Cost	Total Cost
DEWBERRY DR 32' WIDE	TRADITION AVE	55 FT NORTH OF TRADITION AVE	55	LF	\$ 33.94	\$ 1,866.70
MS LINK NO. 13797 DEWBERRY DR	MID TOWN RD	TRADITION AVE	285.7	LF	\$ 33.94	\$ 9,696.66
32' WIDE						
MS LINK NO. 13795						
GRAND TOTAL COST					\$	11,563.36

TOTAL STREET IMPROVEMENTS \$ 11,563.36
 Prepared By: JD
 Date: 1/18/2008

f:\enroot\priv_contract finalization\schedule a\streets1745 bituminous Schedule A.xls

Southern Hill

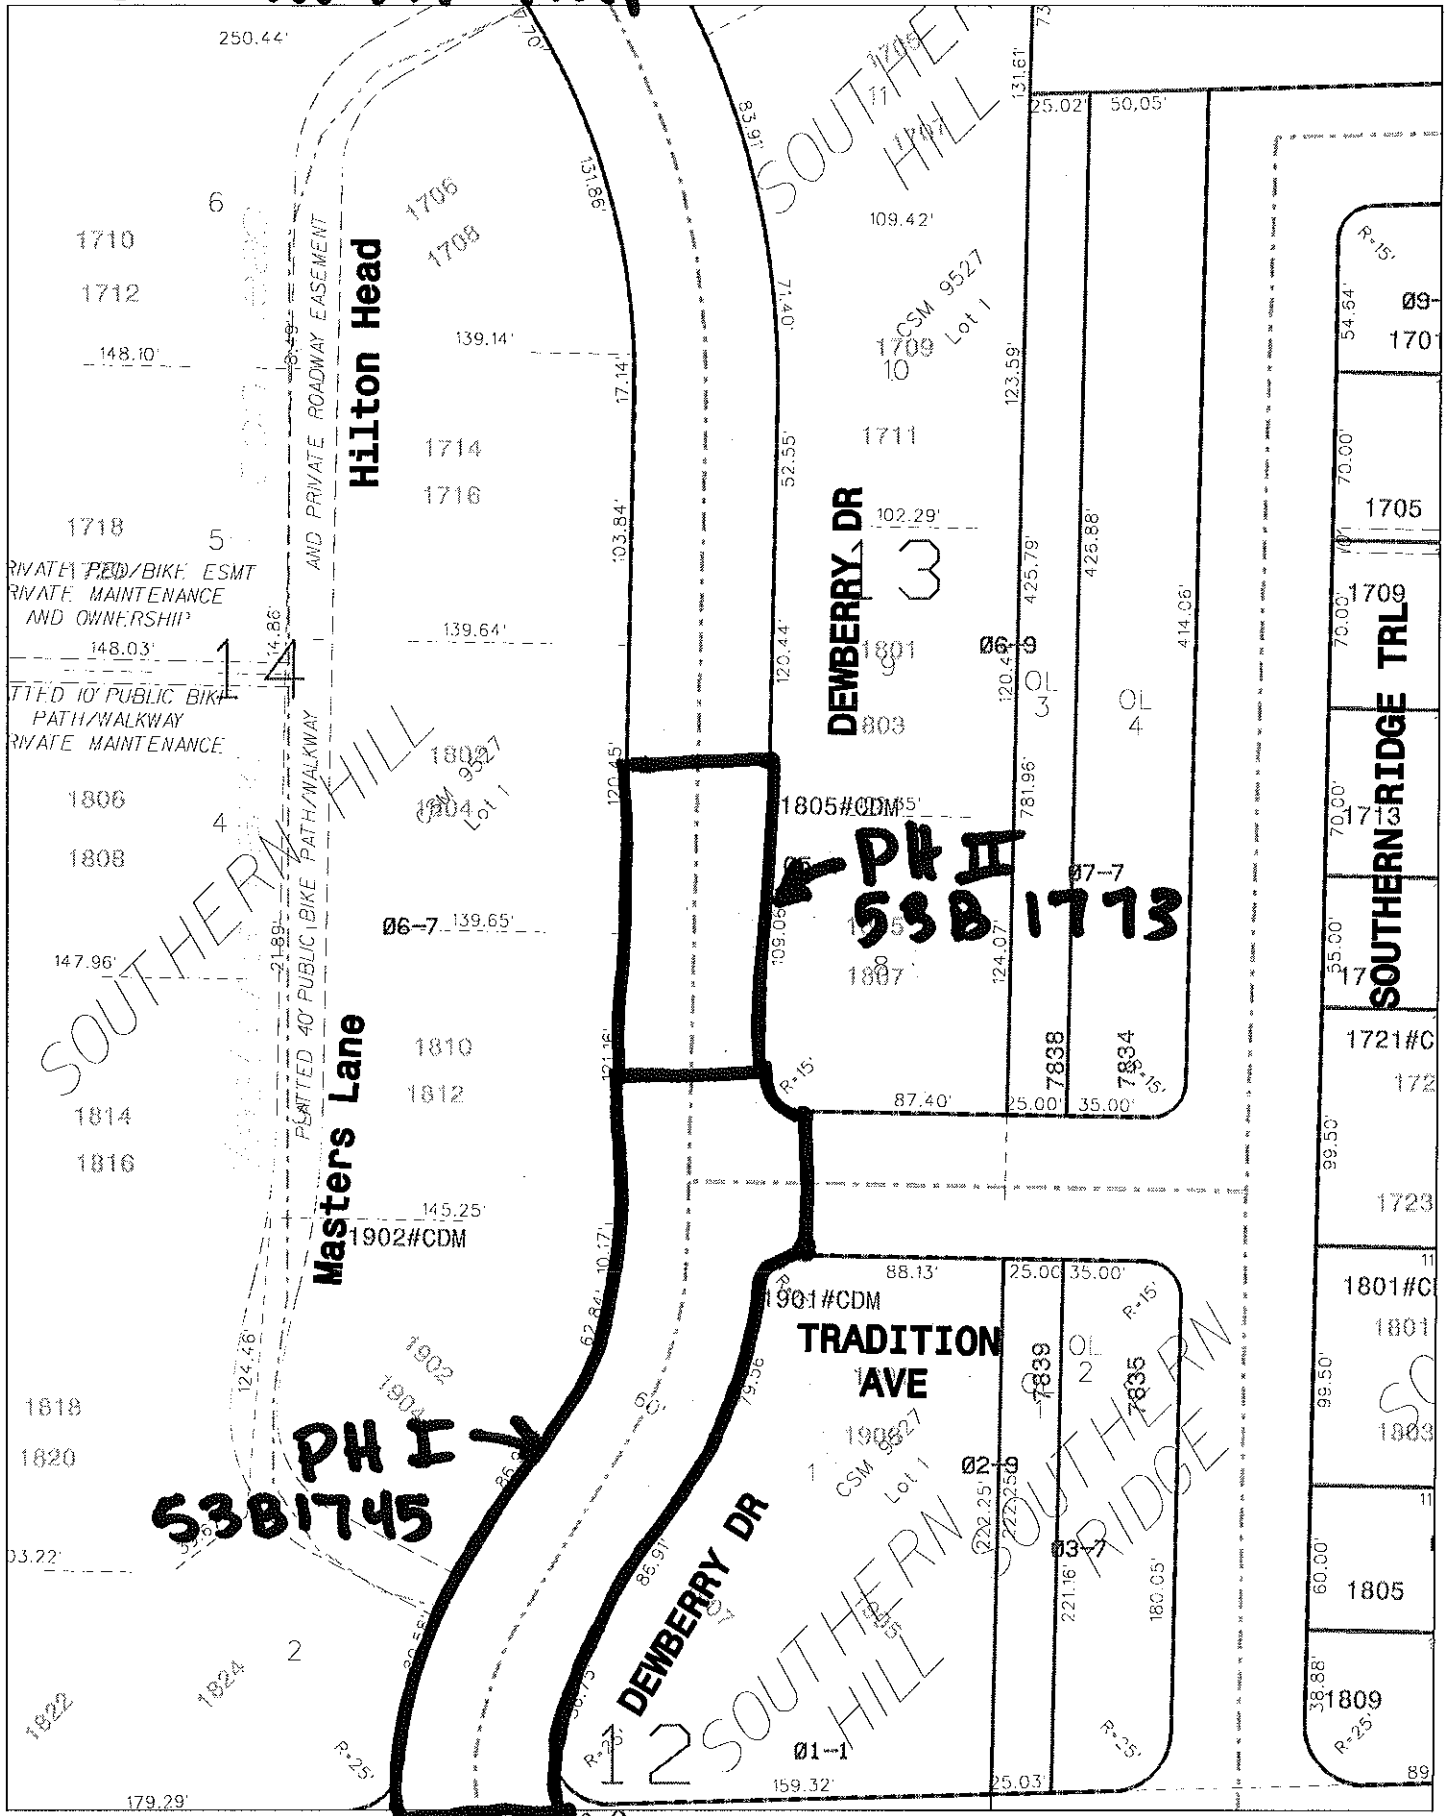

Date: 1/18/2008

MID TOWN RD

Time: 9:57:01 AM

Scale: 1 in = 80 Ft

Disclaimer: The City makes no representation about the accuracy of these records and shall not be liable for any c
Field View