


GRANDVIEW COMMONS NORTH PHASE 6 AND NORTHEAST ADDITION TO GRANDVIEW COMMONS PHASE 1

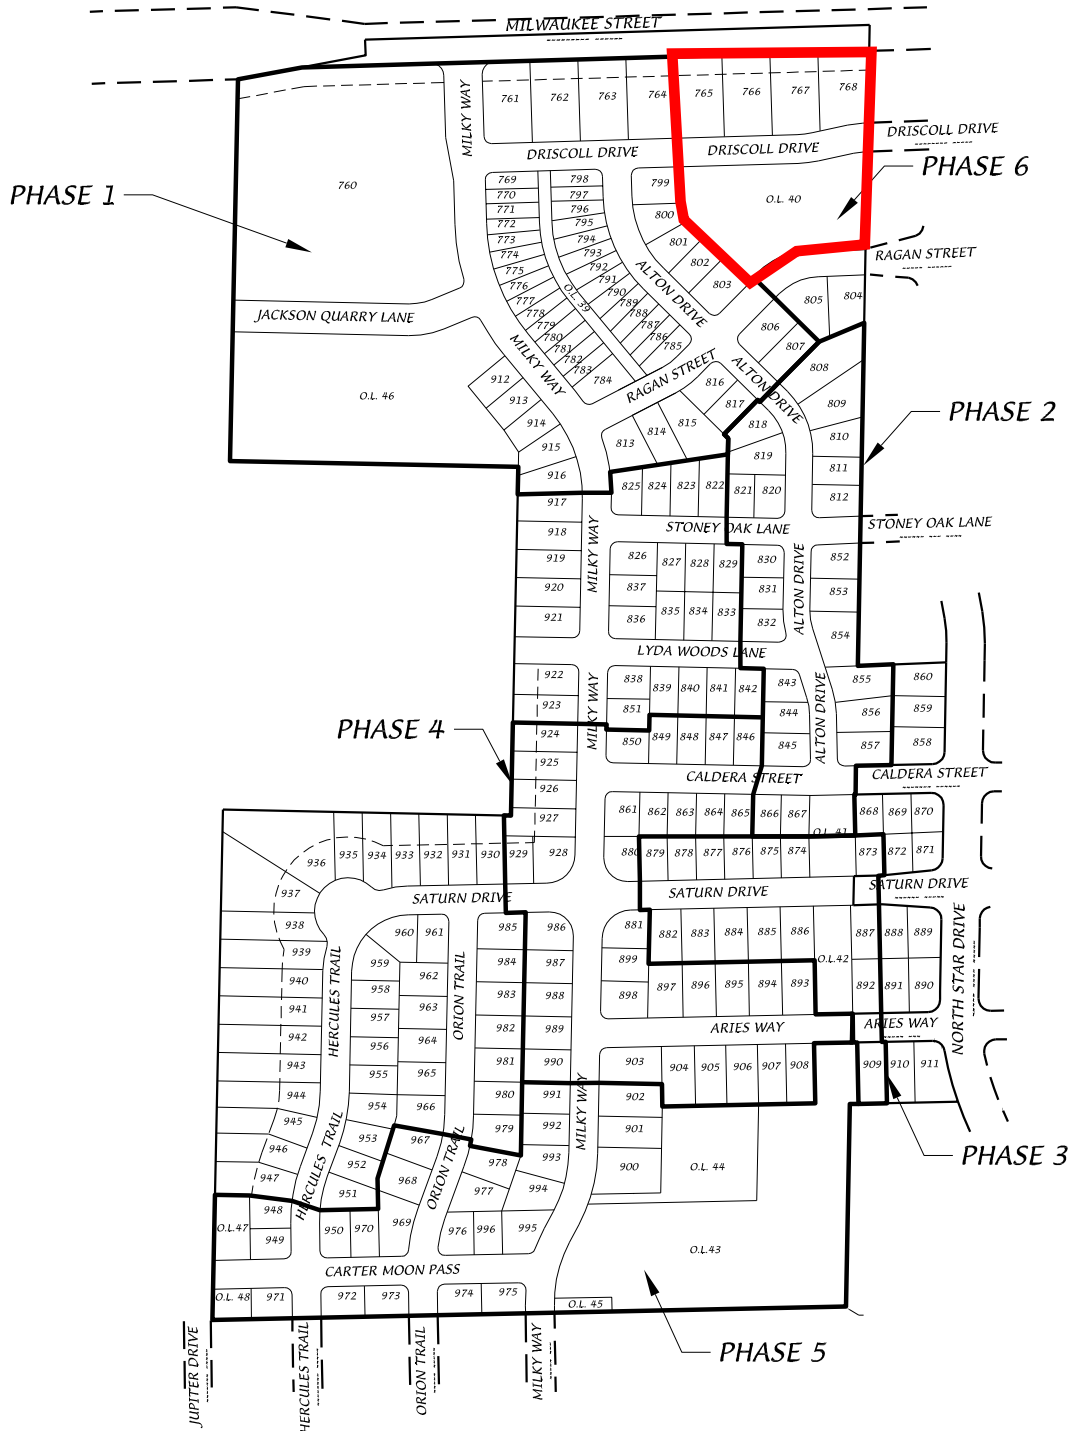

Grandview Commons North Addition- Phase Map



D'ONOFRIO KOTTKE AND ASSOCIATES, INC.

7530 Westward Way, Madison, WI 53717

Phone: 608.833.7530 • Fax: 608.833.1089

YOUR NATURAL RESOURCE FOR LAND DEVELOPMENT



Scale 1" = 400'

DATE: 11-27-17

REV.:

F.N.: 12-07-105

DRAWN BY: JMS

U:/USER/1207105/DRAWINGS/Phase Map.DWG

