



# City of Madison

## Proposed Rezoning and Preliminary and Final Plat

### Project Name

Replat of Eastlawn as Northeast Addition  
Grandview Commons

### Location

6202 Driscoll Drive, Generally

### Applicant

Homburg Equipment, Inc. / Brian Munson,  
Vandewalle & Assoc.

### From: PD

To: TR-P and TR-C2

### Proposed Use

Replat of Eastlawn as Northeast Addition  
to Grandview Commons, creating 141  
single-family lots, nine lots for four-unit  
dwellings, and five public outlots

### Public Hearing Date


Plan Commission

22 January 2018

### Common Council


06 February 2018

For Questions Contact: Colin Punt at: 243-0455 or [cpunt@cityofmadison.com](mailto:cpunt@cityofmadison.com) or City Planning at 266-4635

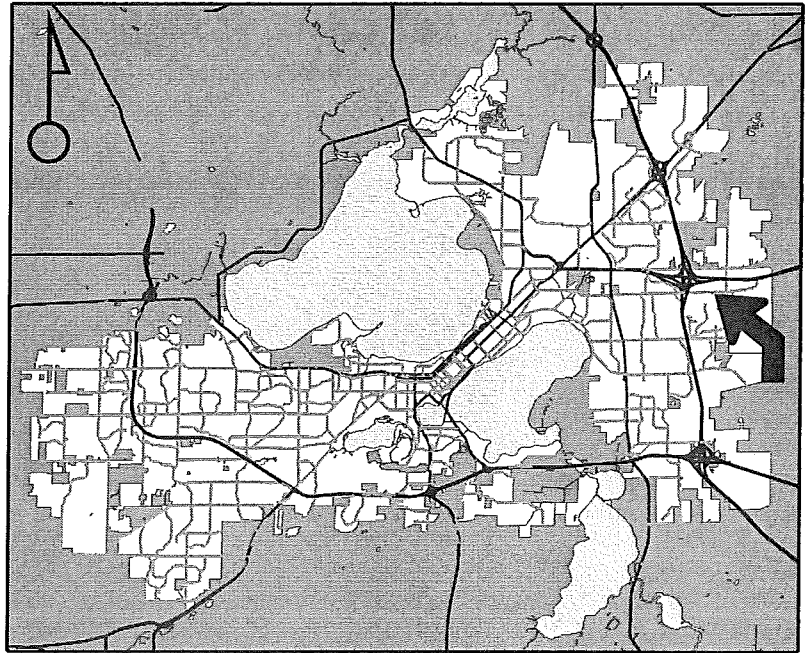

Scale : 1" = 400'

City of Madison, Planning Division : PPE : Date : 16 January 2018

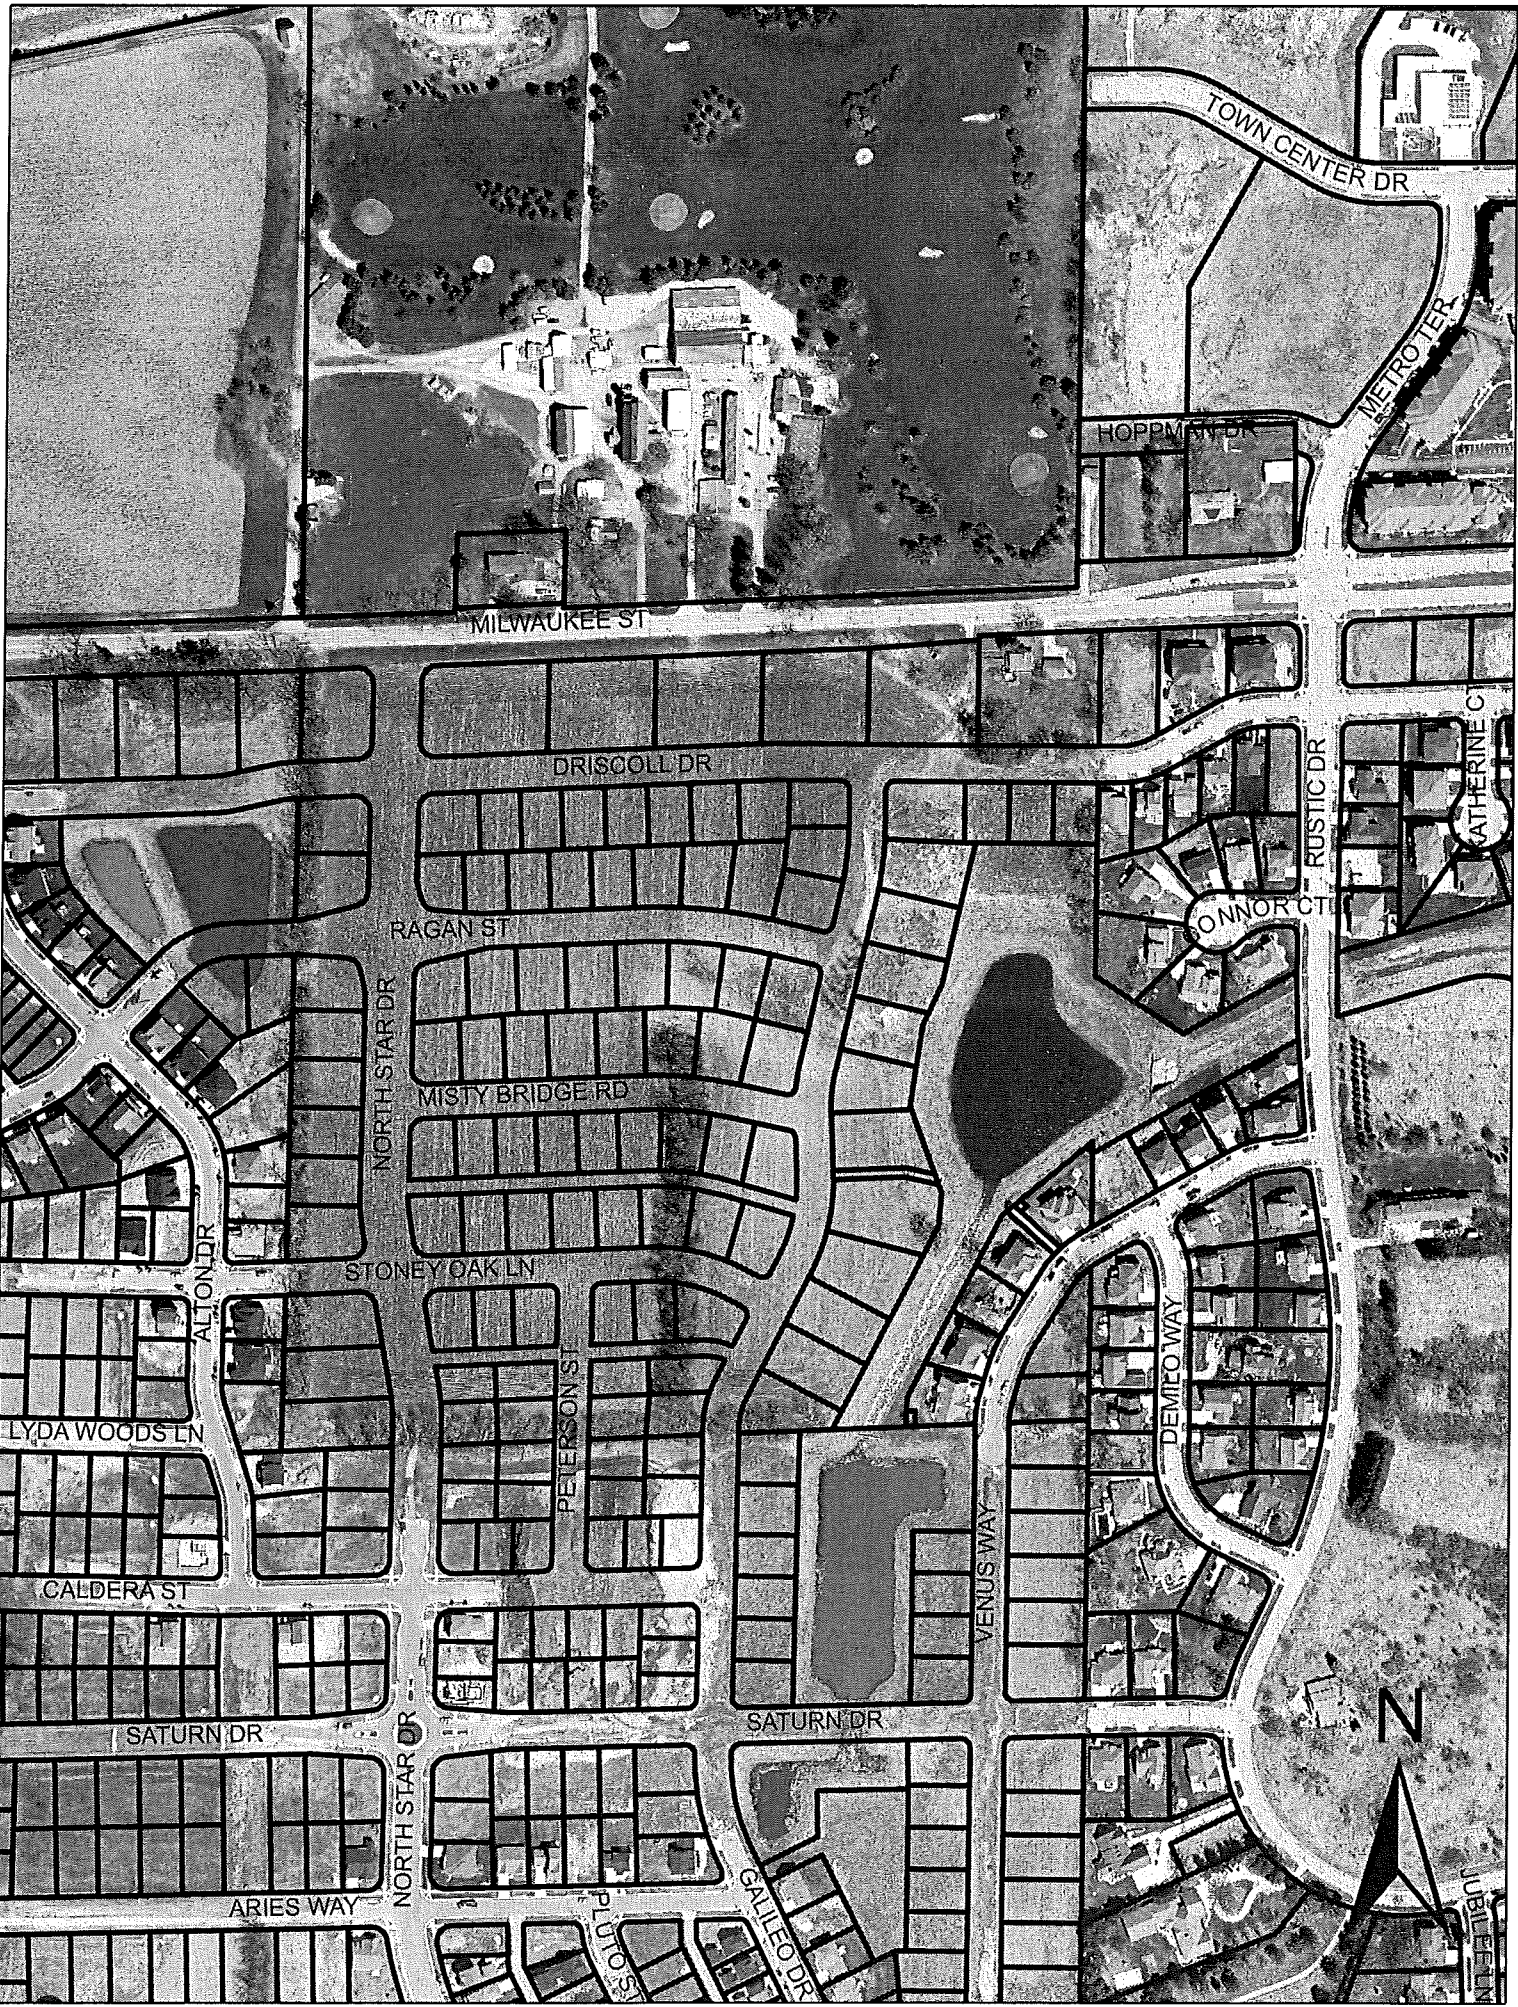

MILWAUKEE ST

TOWN CENTER DR

MEYER TER

HOPPMAN DR

DRISCOLL DR

RAGAN ST

MISTY BRIDGE RD

STONEY OAK LN

NORTH STAR DR

ALTON DR

LYDA WOODS LN

CALDERA ST

SATURN DR

ARIES WAY

NORTH STAR DR

PETERSON ST

PLUTO ST

GALEO DR

SATURN DR

VENUS WAY

DEMEO WAY

RUSTIC DR

CONNOR CT

KATHERINE CT

N