



City of Madison

Conditional Use and Demolition

Location

2500 Waunona Way

Project Name

Fauska Demo and Construct

Applicant

Steven Fauska / Kurt Waage,
Design Shelters, LLC

Existing Use


Single family home

Proposed Use


Demolish single-family residence to
construct new single-family residence
on lakefront parcel

Public Hearing Dates

Plan Commission
20 August 2018

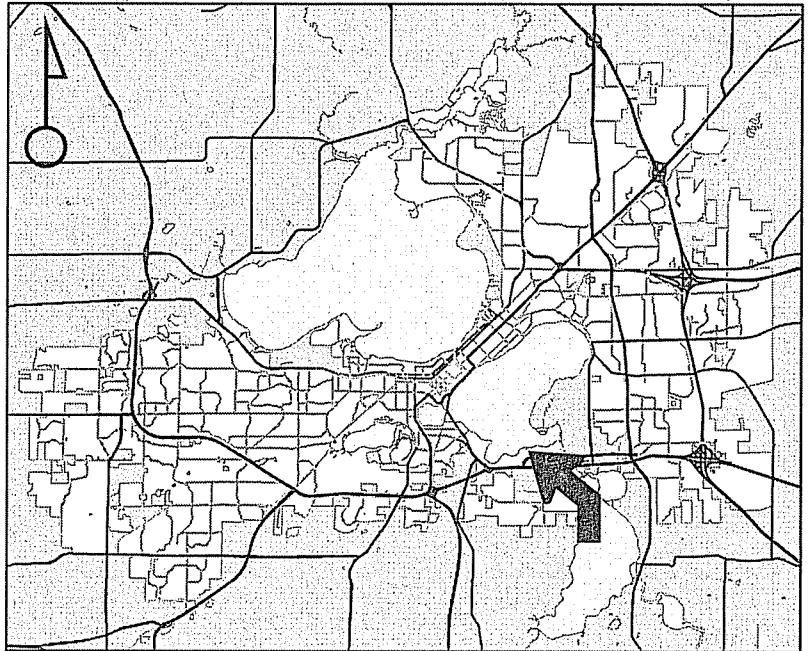

For Questions Contact: Chris Wells at: 261-9135 or cwells@cityofmadison.com or City Planning at 266-4635

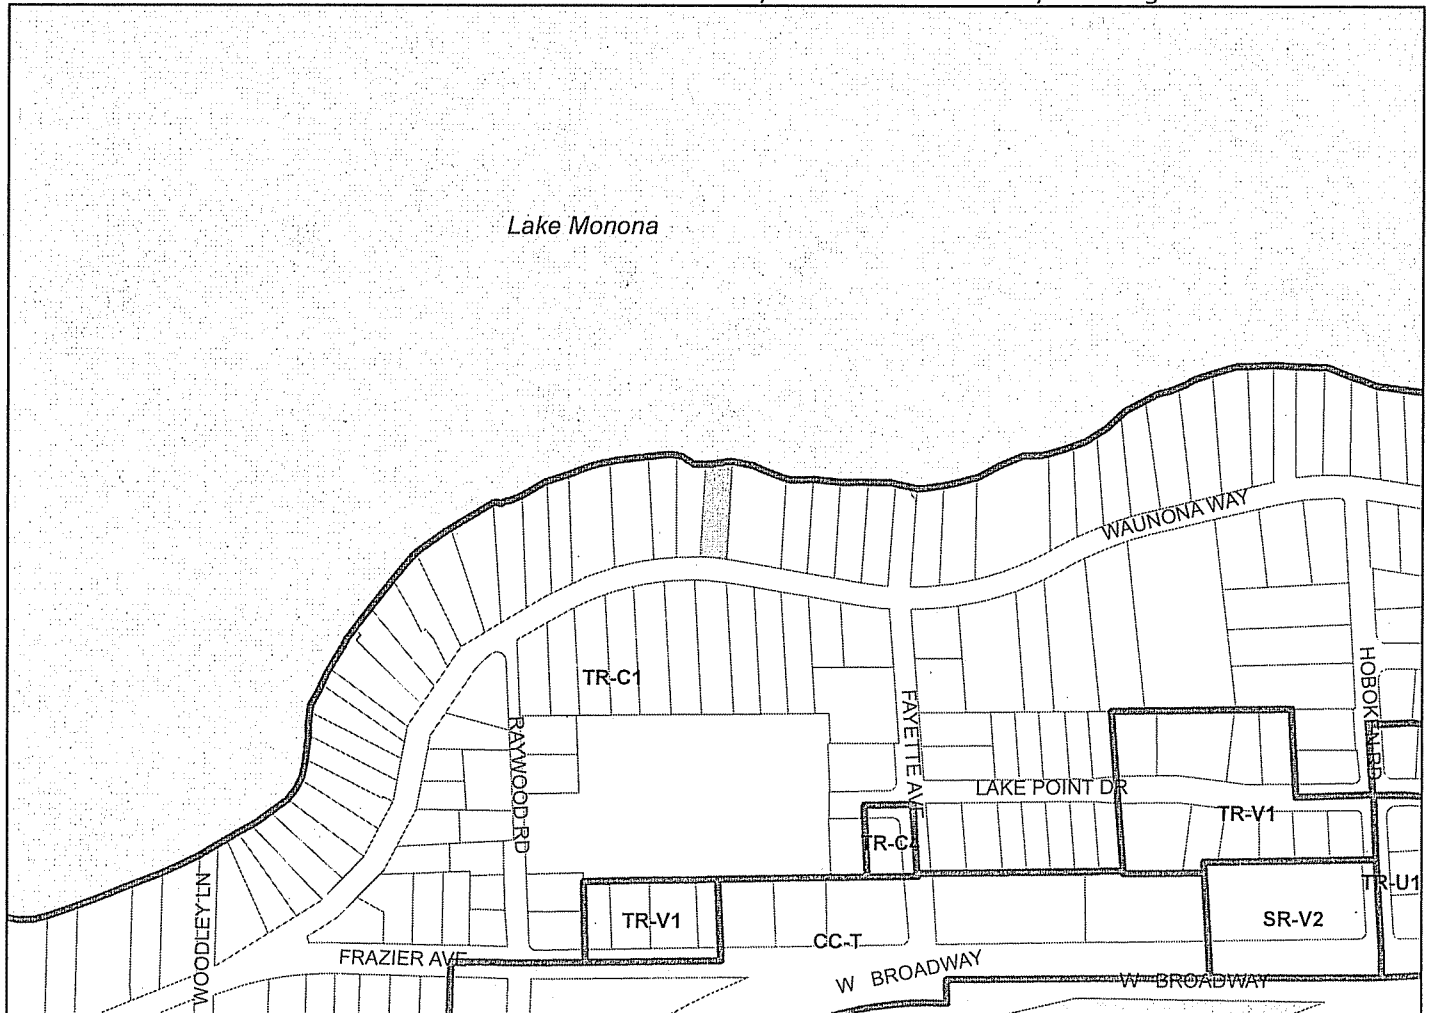

Scale : 1" = 400'

City of Madison, Planning Division : PPE : Date : 13 August 2018

