

STRANG




CONCEPTUAL SITE PLAN


SCALE: 1" = 200'-0"



PROJECT SITE

N

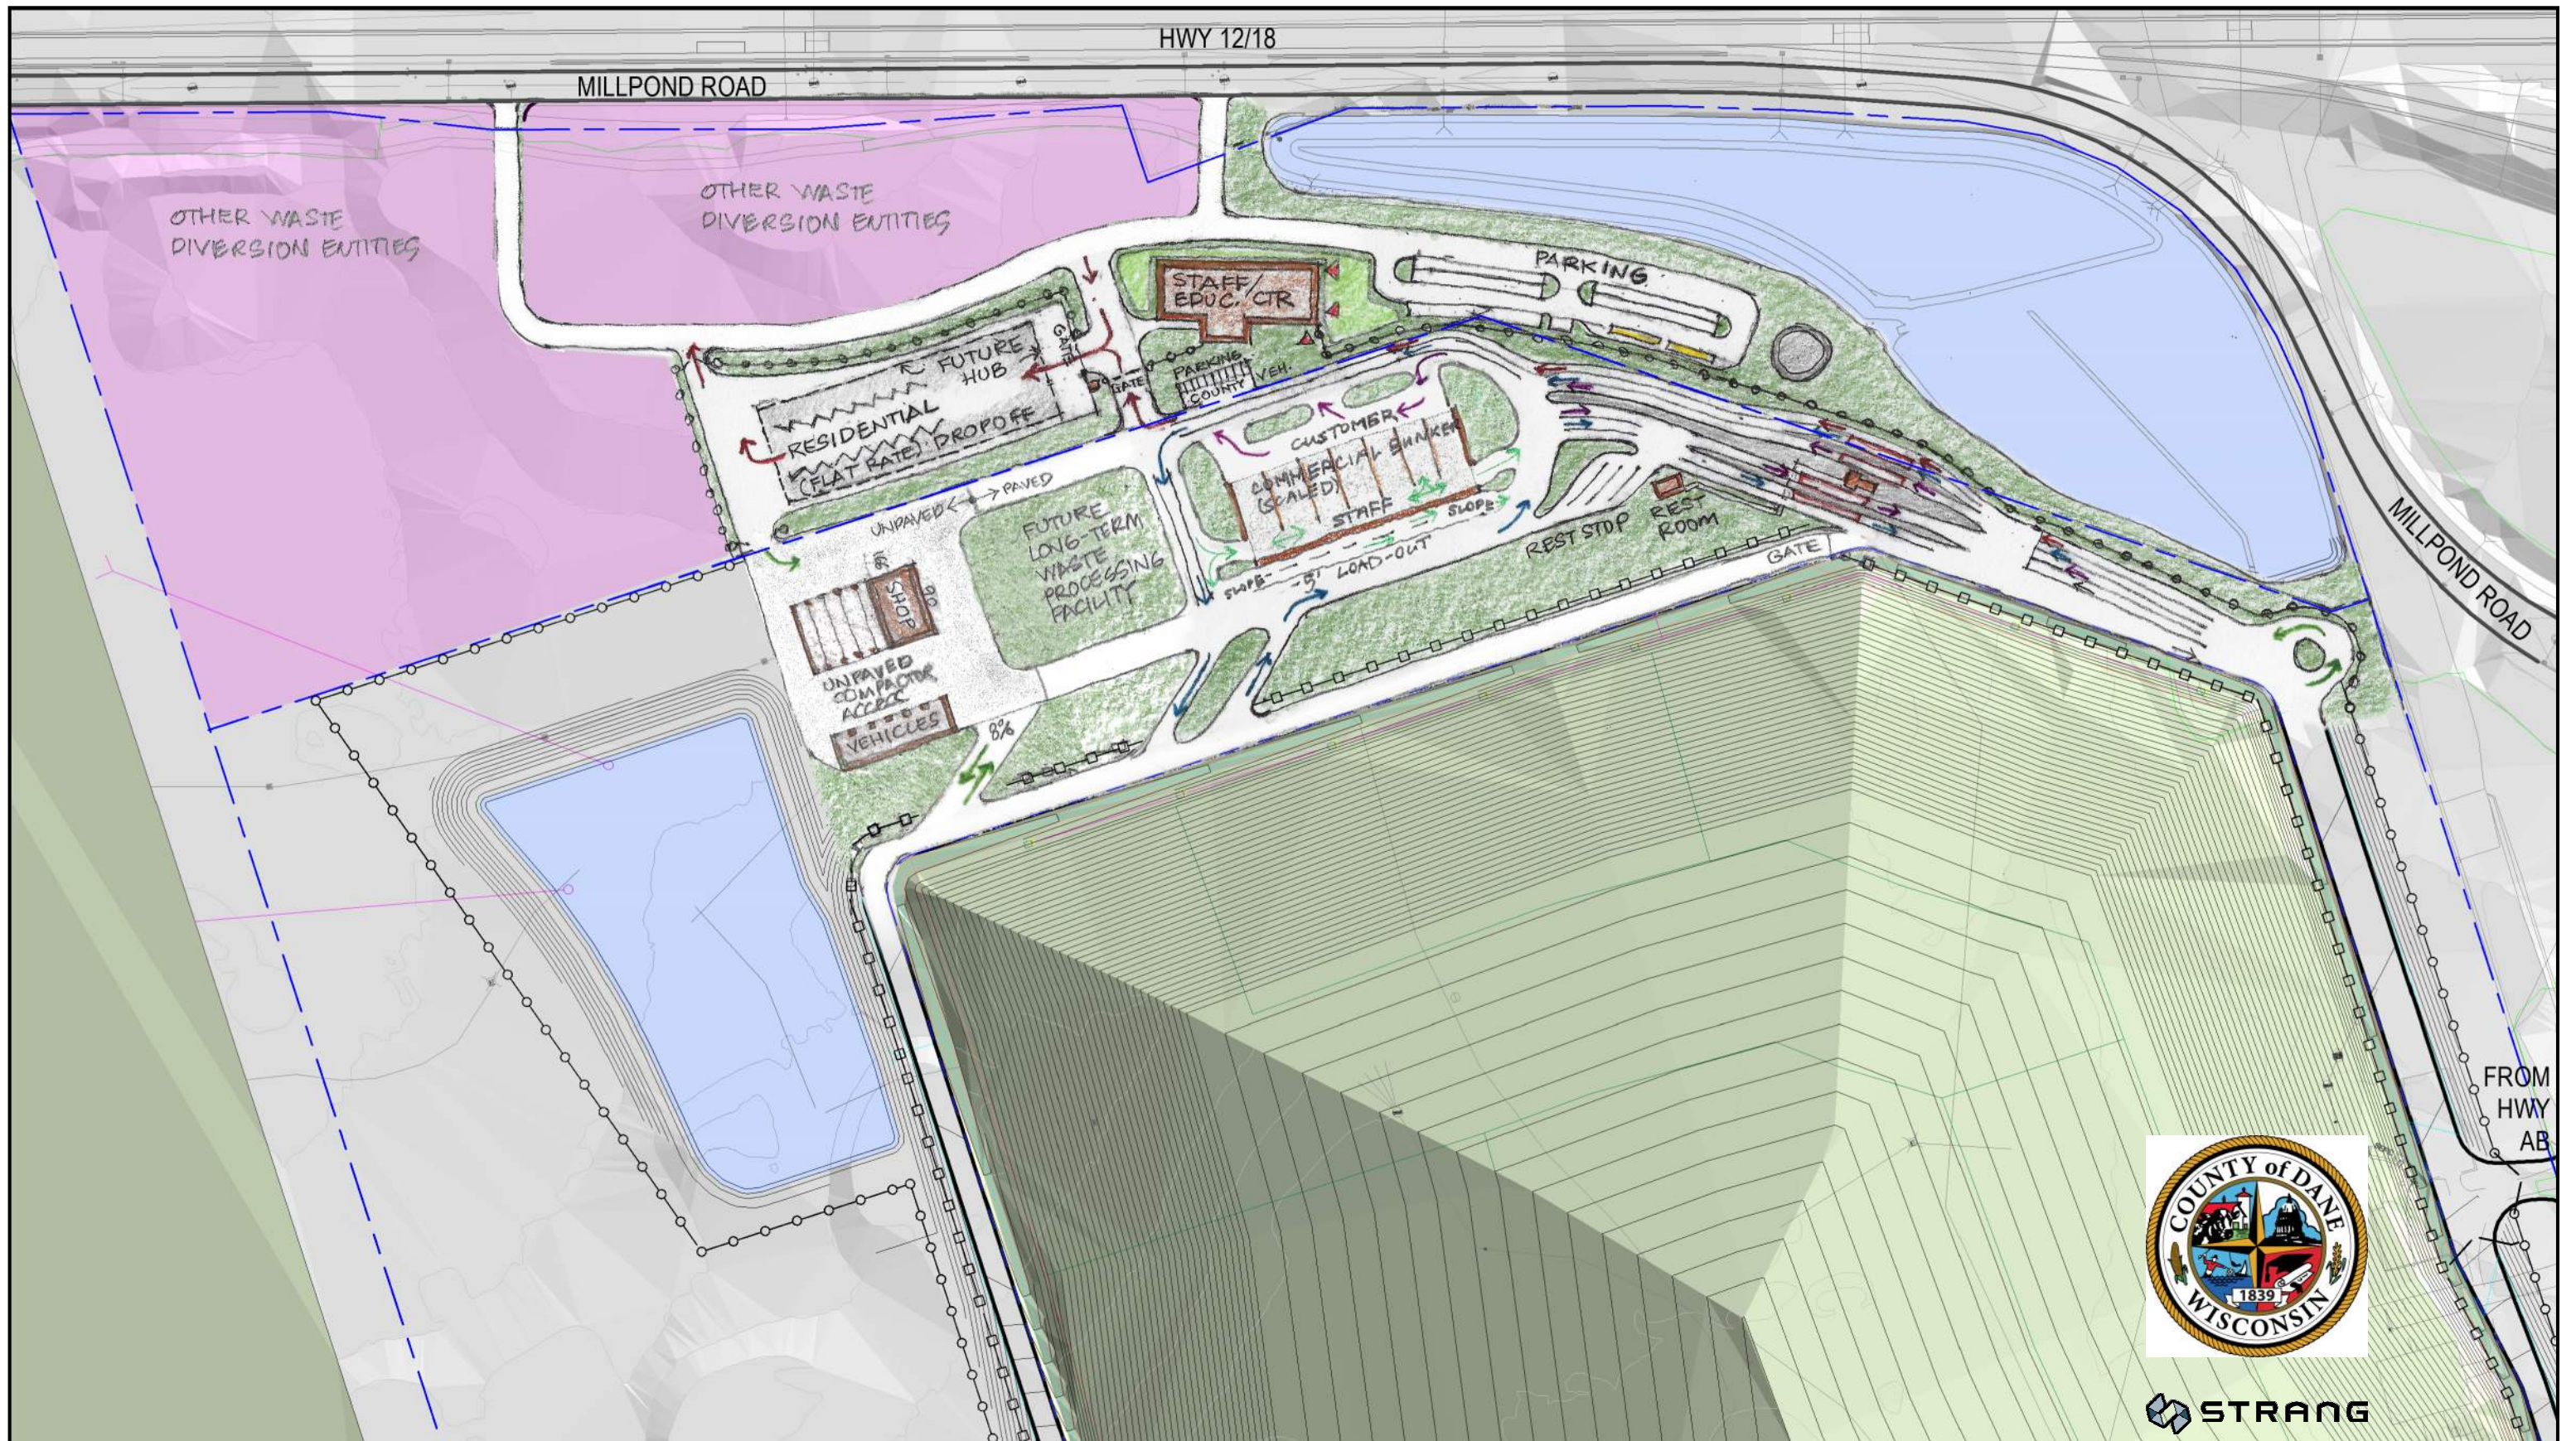

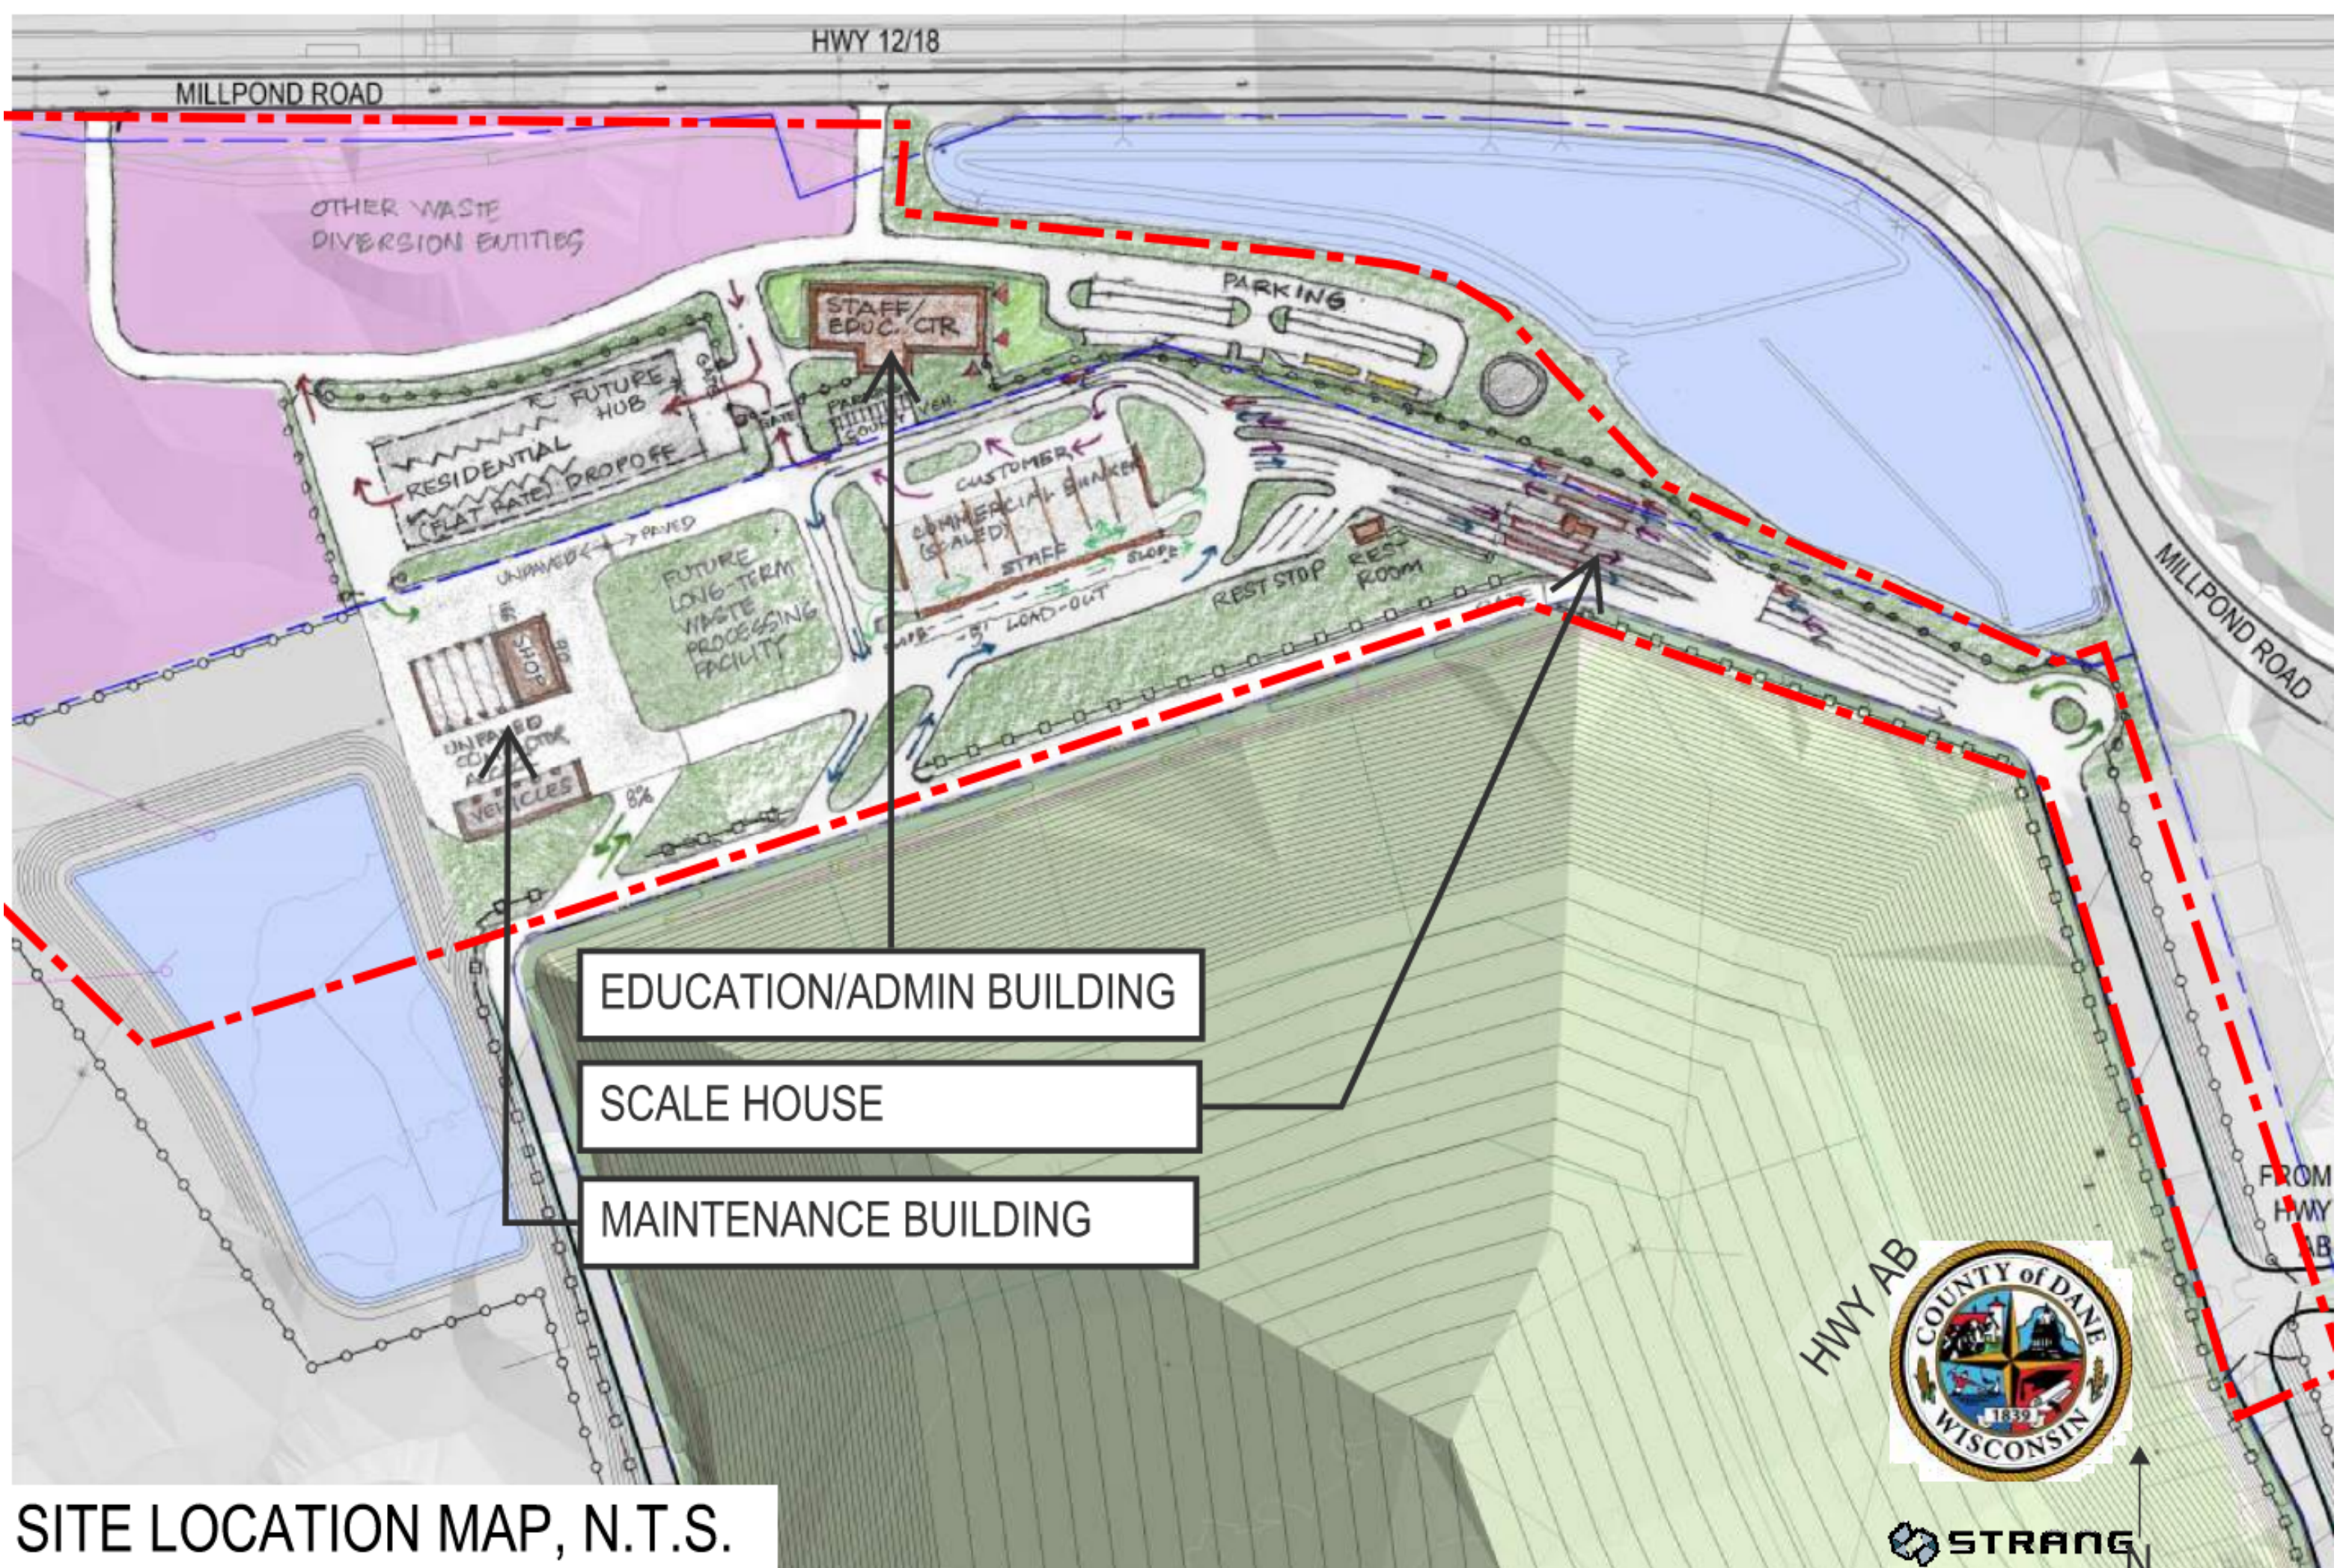

SITE LOCATION MAP, N.T.S.





$$1'' = 10' - 0''$$

0 20' 40'

1" = 20'



EDUCATION AND ADMIN CENTER GROUND VIEW FROM NORTHEAST

COPYRIGHT STRANG, INC. 2025



EDUCATION AND ADMIN CENTER GROUND VIEW FROM NORTHWEST

COPYRIGHT STRANG, INC. 2025




EDUCATION AND ADMIN CENTER GROUND VIEW FROM SOUTHEAST

COPYRIGHT STRANG, INC. 2025




EDUCATION AND ADMIN CENTER GROUND VIEW FROM SOUTHWEST

COPYRIGHT STRANG, INC. 2025

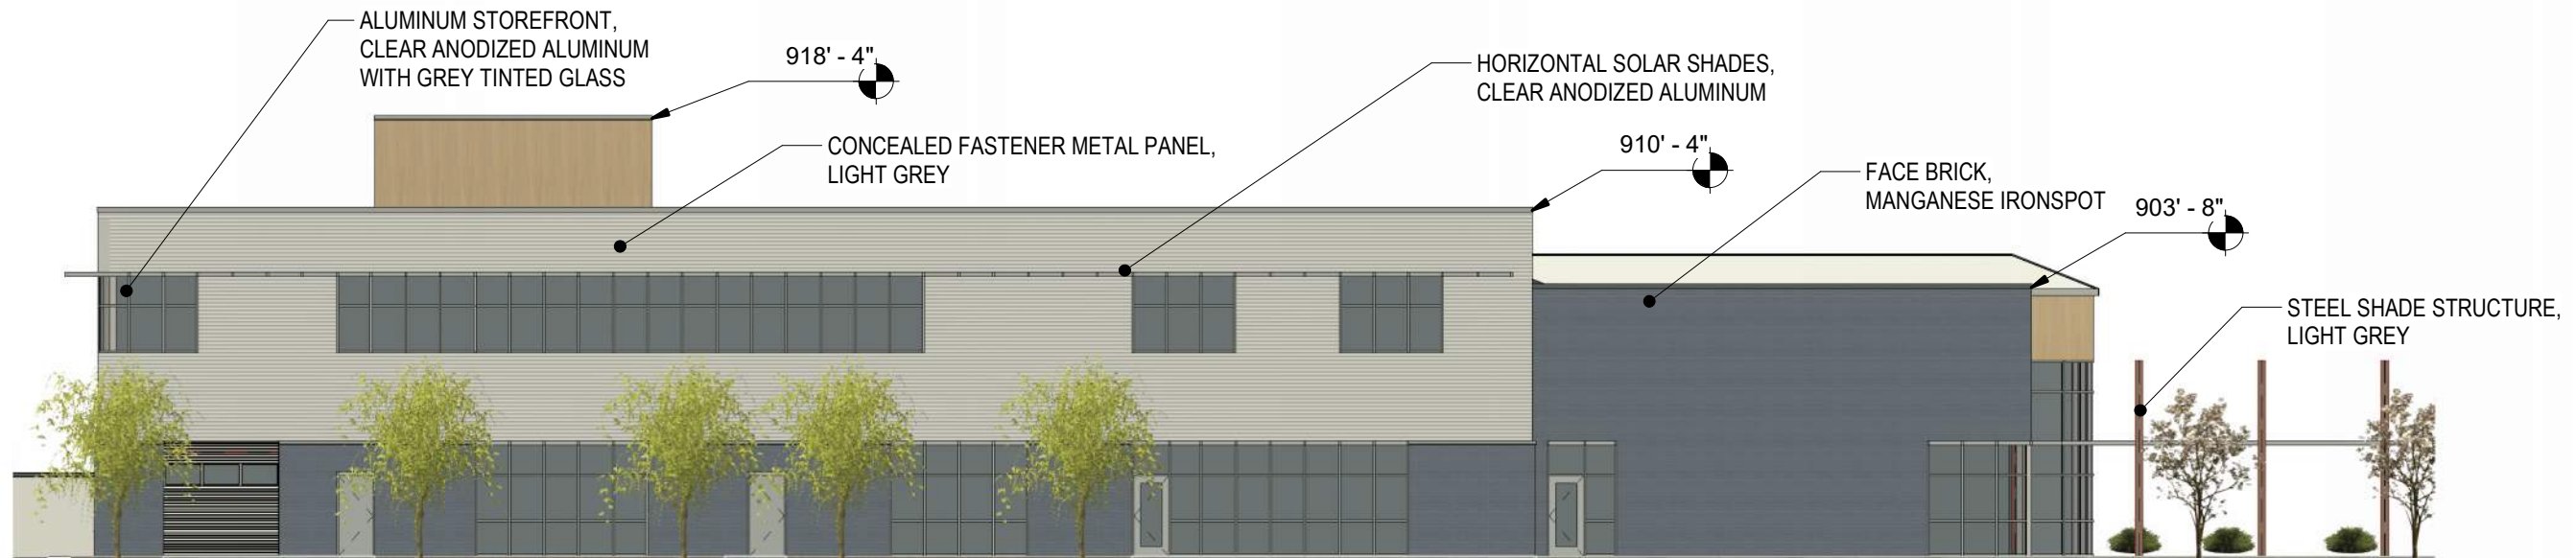


EDUCATION AND ADMIN CENTER SOUTH ELEVATION

SCALE: 1/16" = 1'

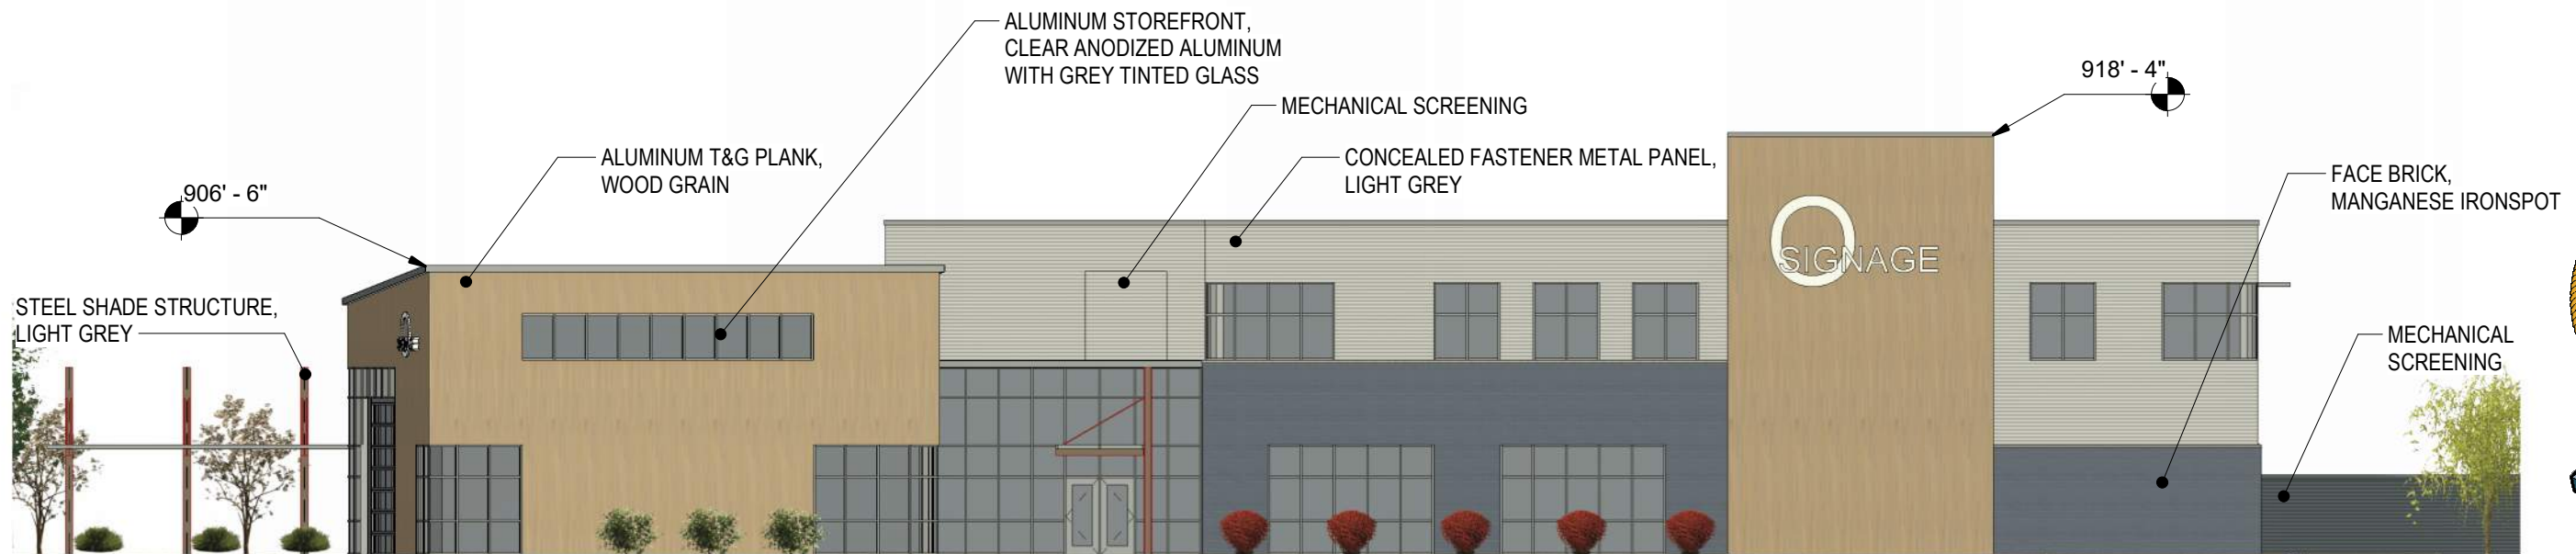


EDUCATION AND ADMIN CENTER NORTH ELEVATION

SCALE: 1/16" = 1'

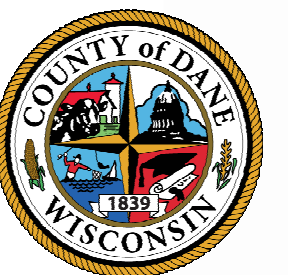


STRANG

COPYRIGHT STRANG, INC. 2025

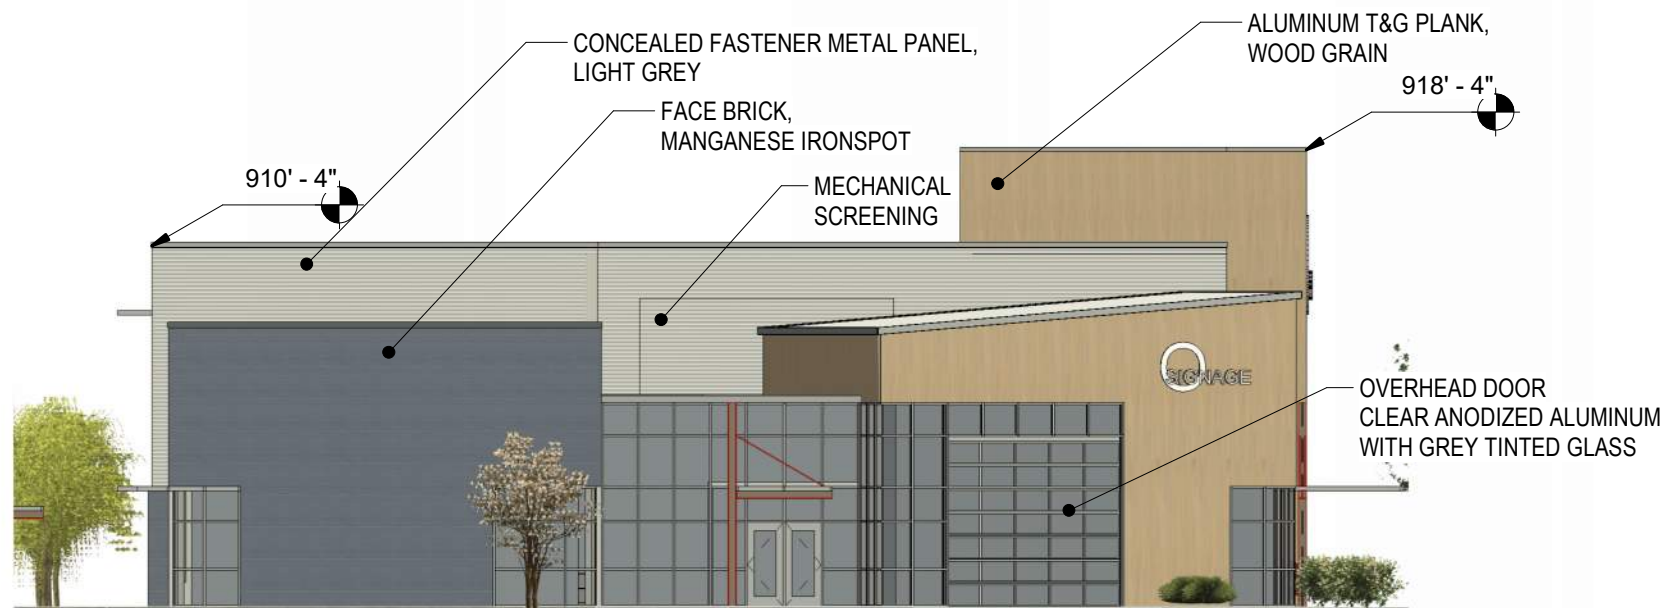


EDUCATION AND ADMIN CENTER EAST ELEVATION

SCALE: 1/16" = 1'

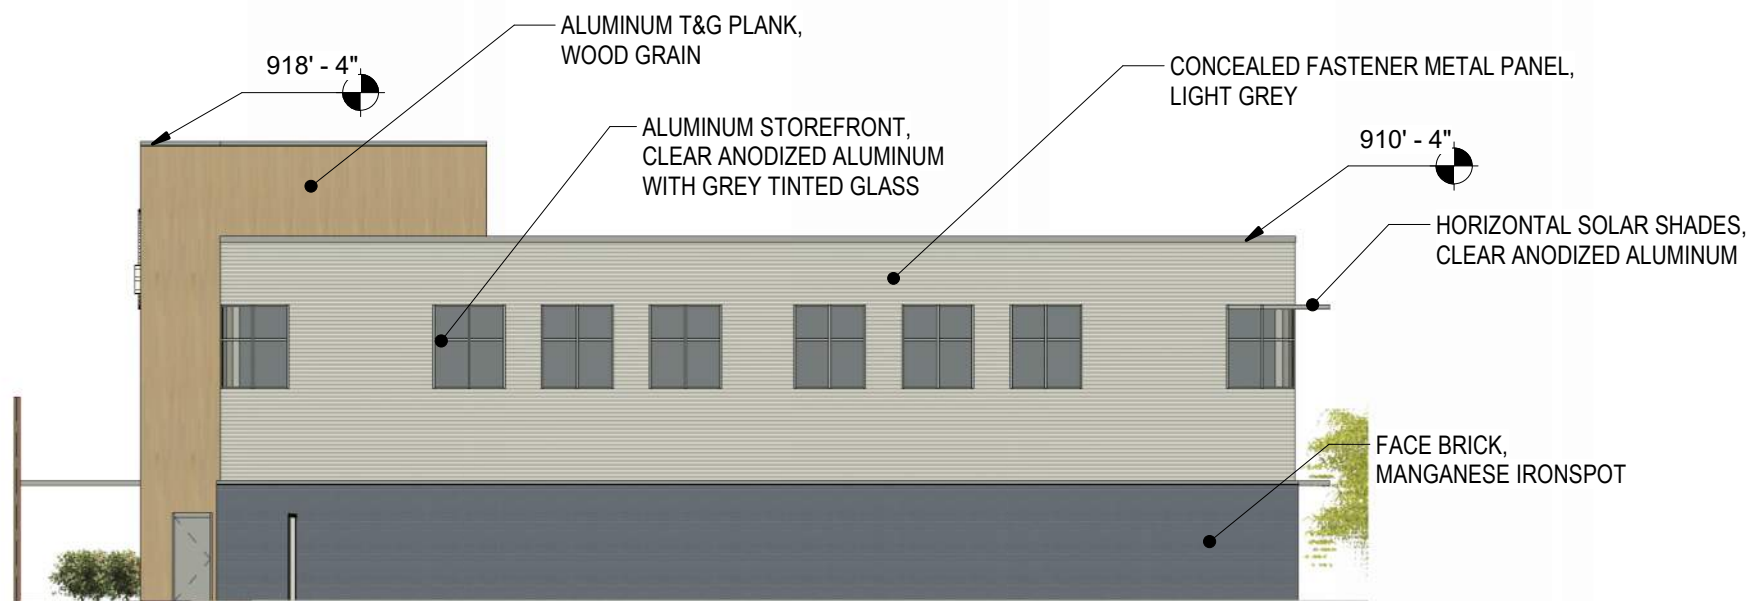

EDUCATION AND ADMIN CENTER WEST ELEVATION

SCALE: 1/16" = 1'

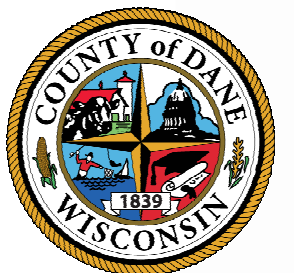

STRANG

COPYRIGHT STRANG, INC. 2025



MAINTENANCE SHOP GROUND VIEW FROM NORTHEAST

COPYRIGHT STRANG, INC. 2025



MAINTENANCE SHOP GROUND VIEW FROM NORTHWEST

COPYRIGHT STRANG, INC. 2025




MAINTENANCE SHOP GROUND VIEW FROM SOUTHEAST

COPYRIGHT STRANG, INC. 2025



MAINTENANCE SHOP GROUND VIEW FROM SOUTHWEST

COPYRIGHT STRANG, INC. 2025

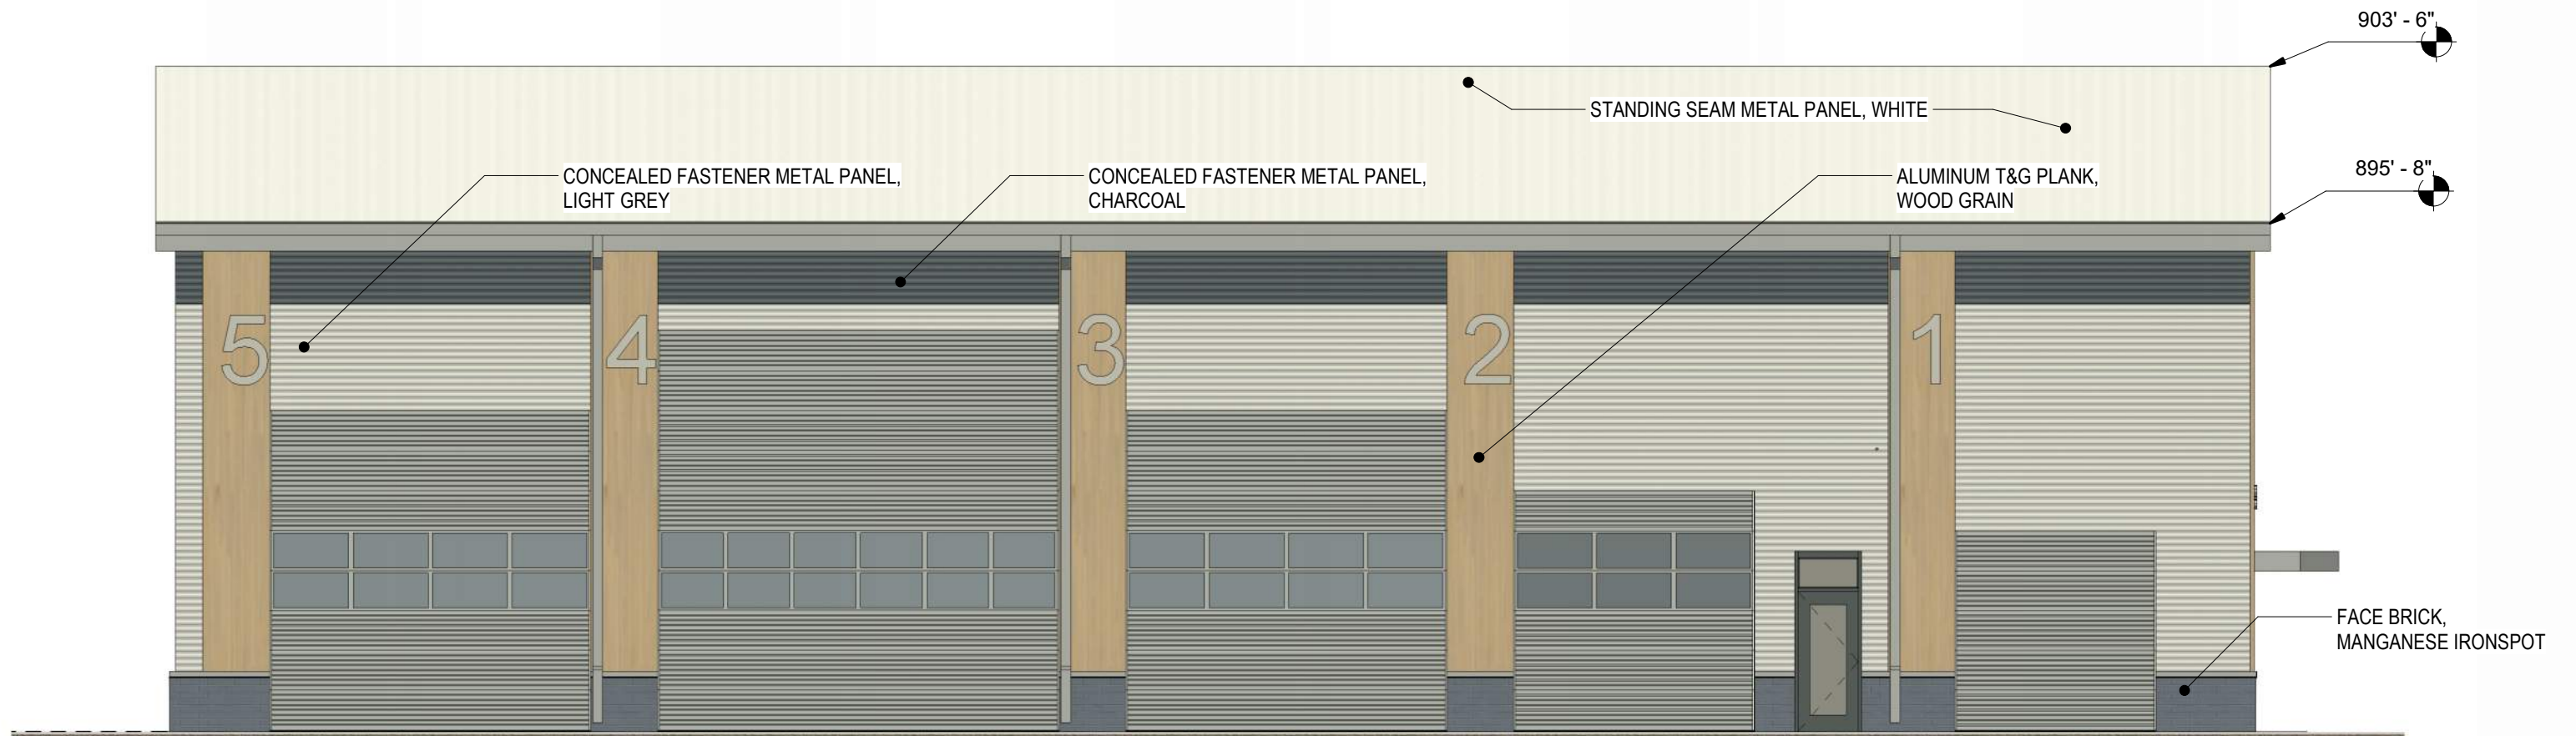


MAINTENANCE SHOP SOUTH ELEVATION




MAINTENANCE SHOP NORTH ELEVATION

SCALE: 1/8" = 1'

COPYRIGHT STRANG, INC. 2025

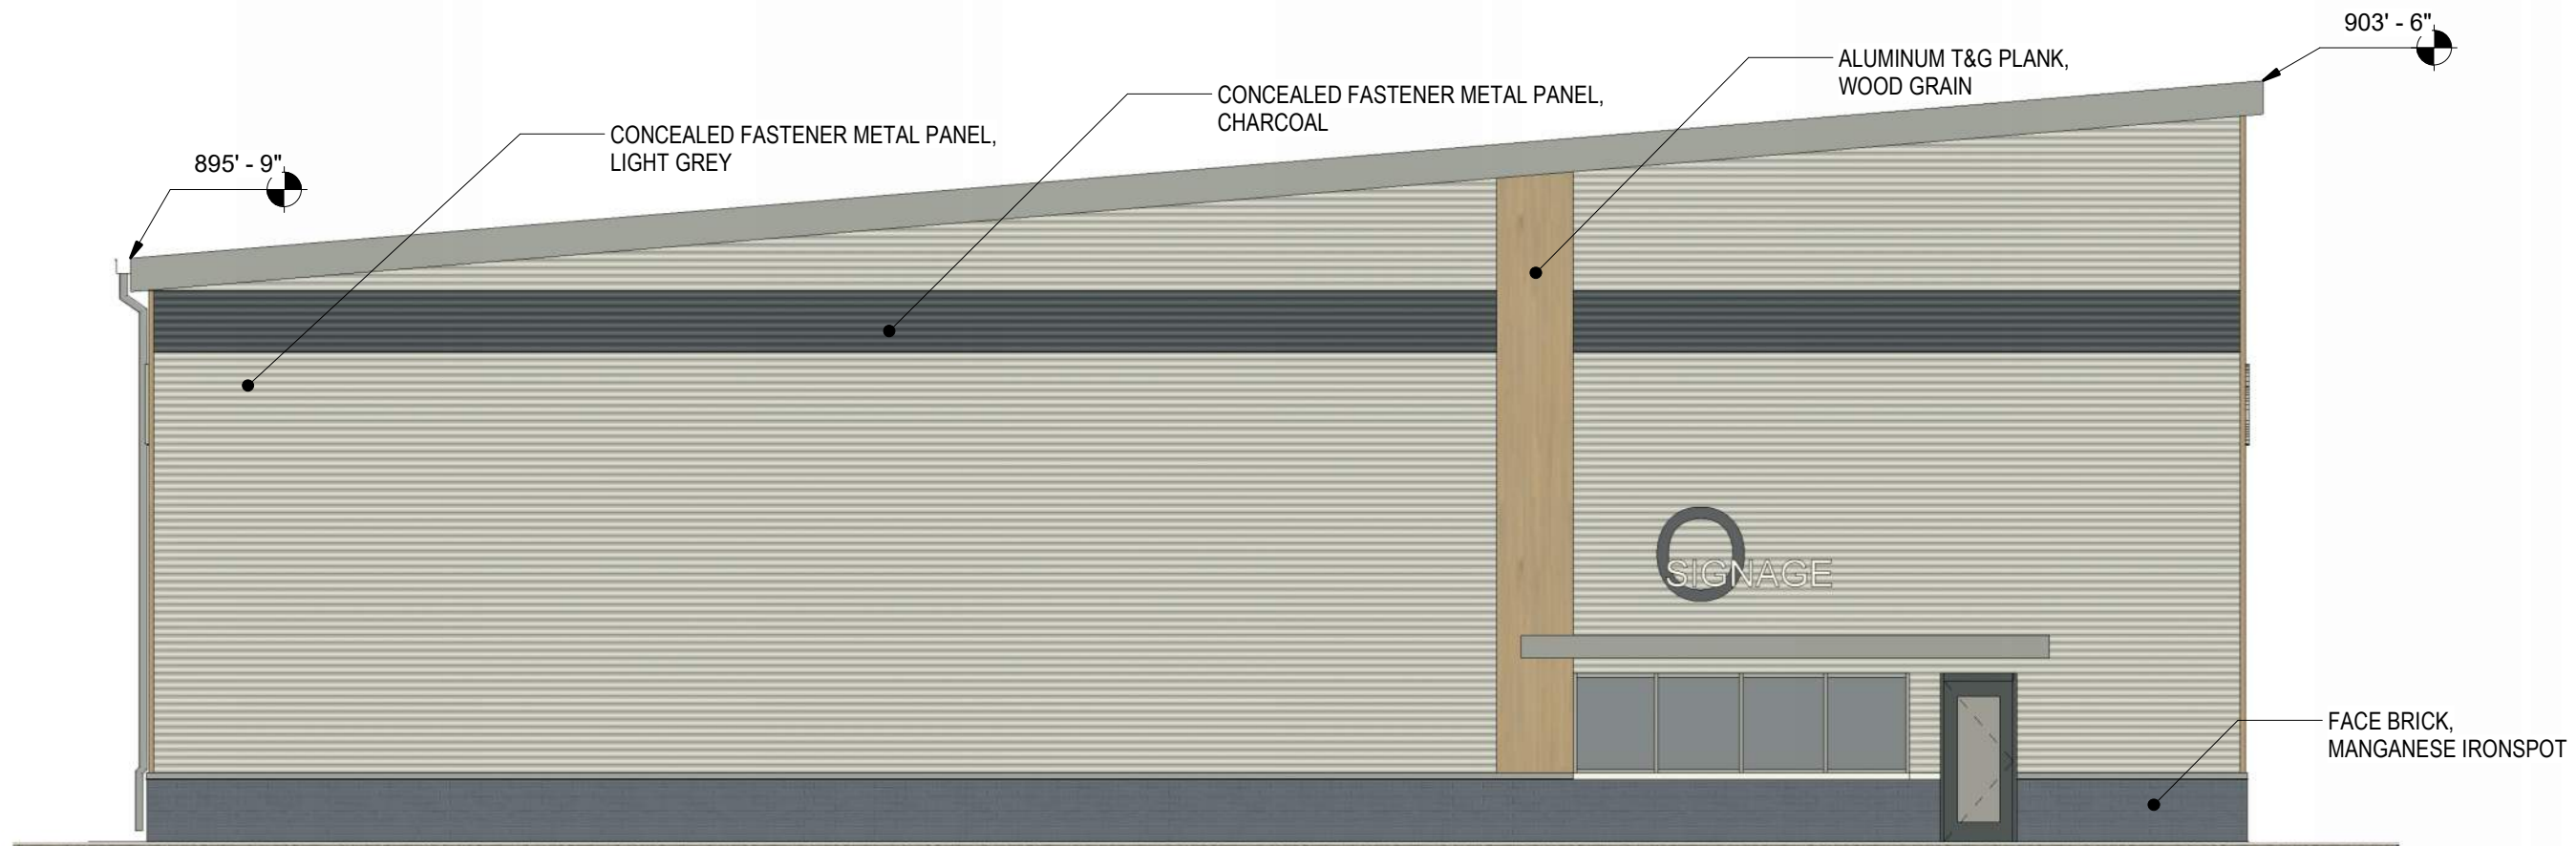


MAINTENANCE SHOP EAST ELEVATION

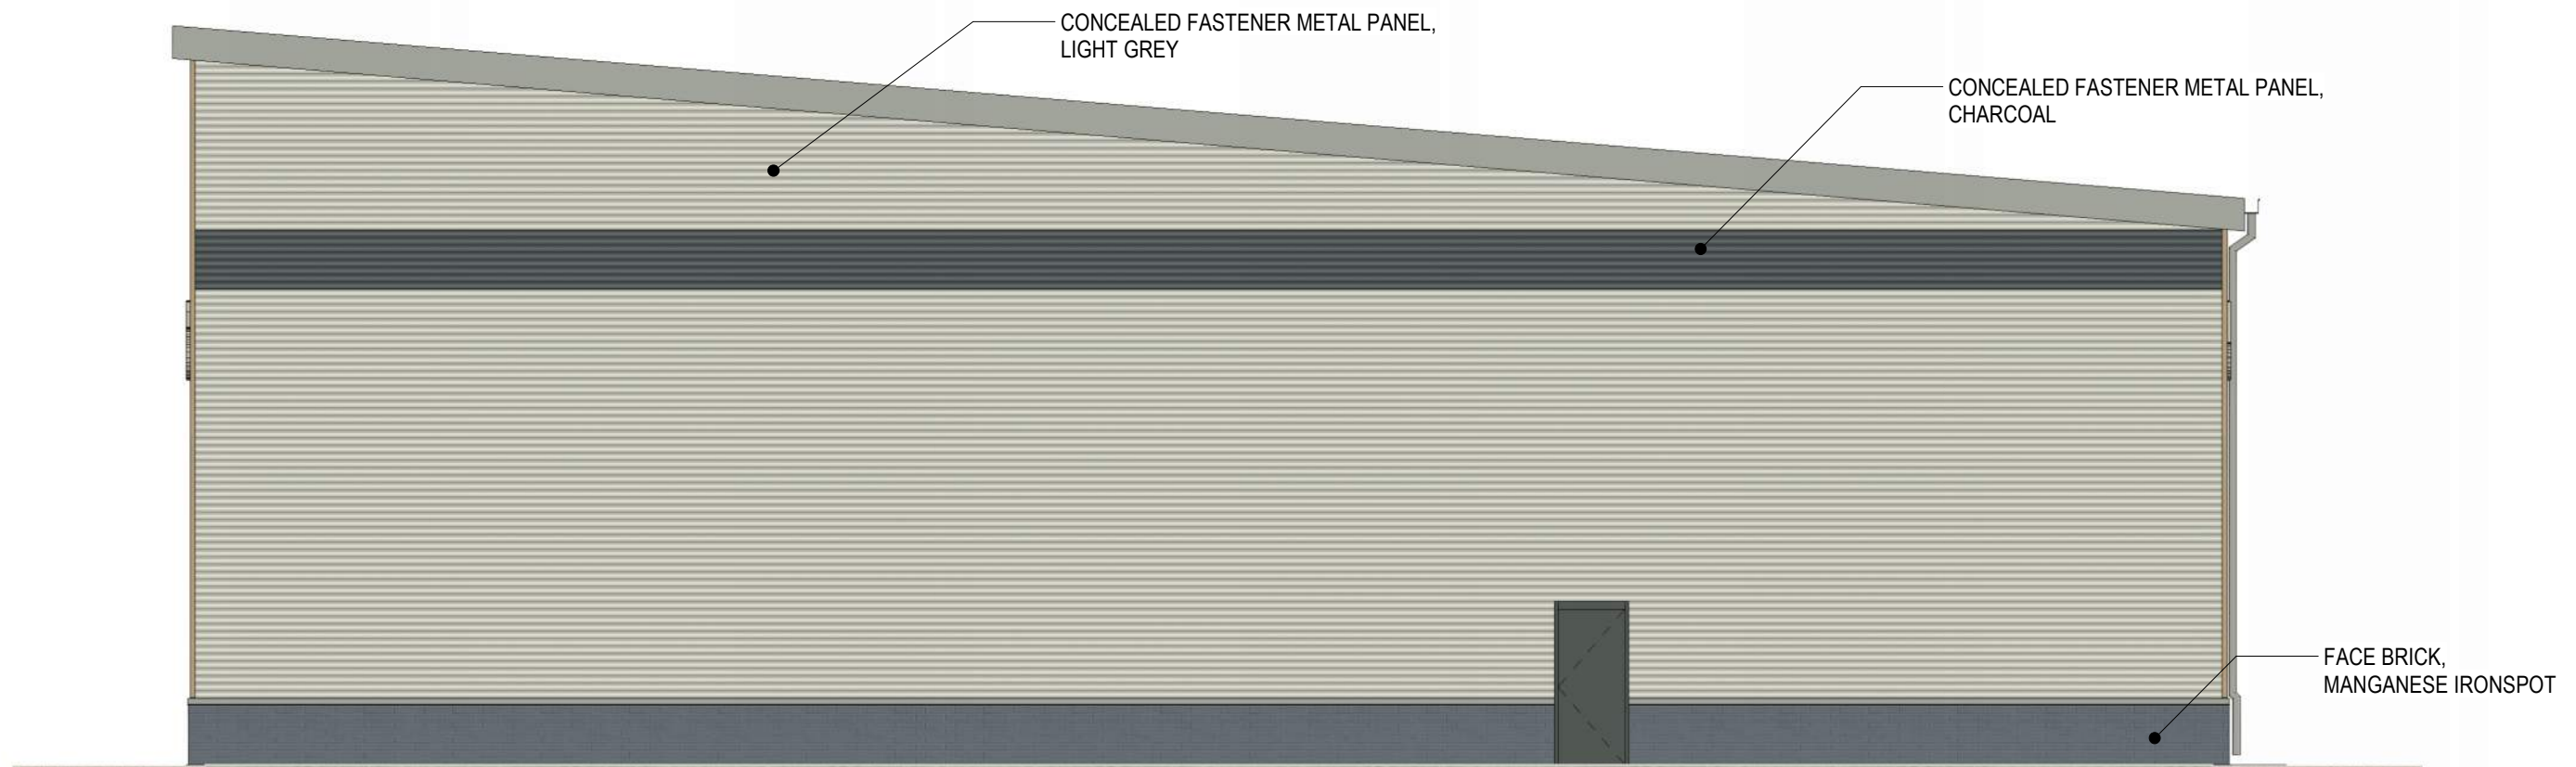

MAINTENANCE SHOP WEST ELEVATION

SCALE: 1/8" = 1'

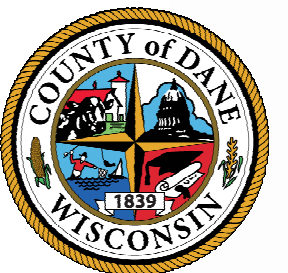

COPYRIGHT STRANG, INC. 2025



SCALE HOUSE GROUND VIEW FROM WEST

COPYRIGHT STRANG, INC. 2025



SCALE HOUSE GROUND VIEW FROM NORTH

COPYRIGHT STRANG, INC. 2025




SCALE HOUSE GROUND VIEW FROM EAST

COPYRIGHT STRANG, INC. 2025



SCALE HOUSE GROUND VIEW FROM SOUTH

COPYRIGHT STRANG, INC. 2025

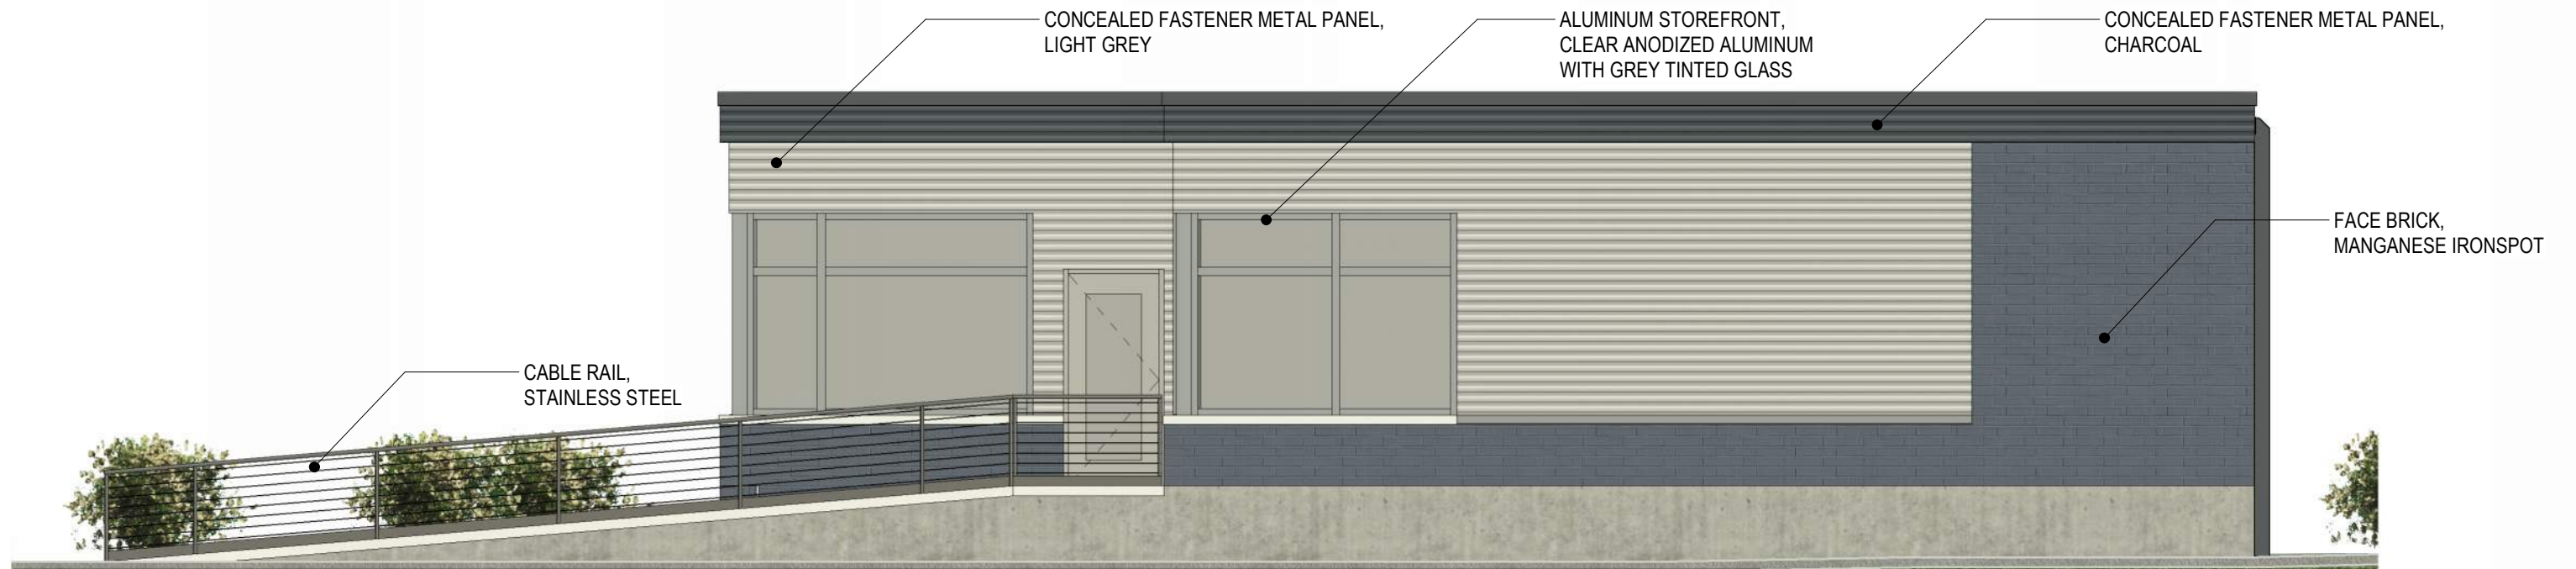


SCALE HOUSE SOUTH ELEVATION

SCALE: 3/16" = 1'



SCALE HOUSE NORTH ELEVATION

SCALE: 3/16" = 1'

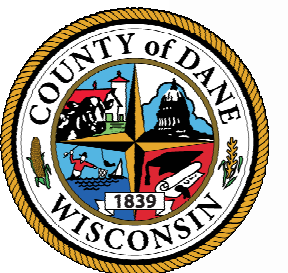

COPYRIGHT STRANG, INC. 2025




SCALE HOUSE EAST ELEVATION

SCALE: 3/16" = 1'




SCALE HOUSE WEST ELEVATION

SCALE: 3/16" = 1'

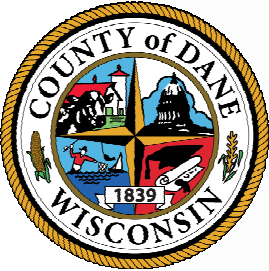

COPYRIGHT STRANG, INC. 2025

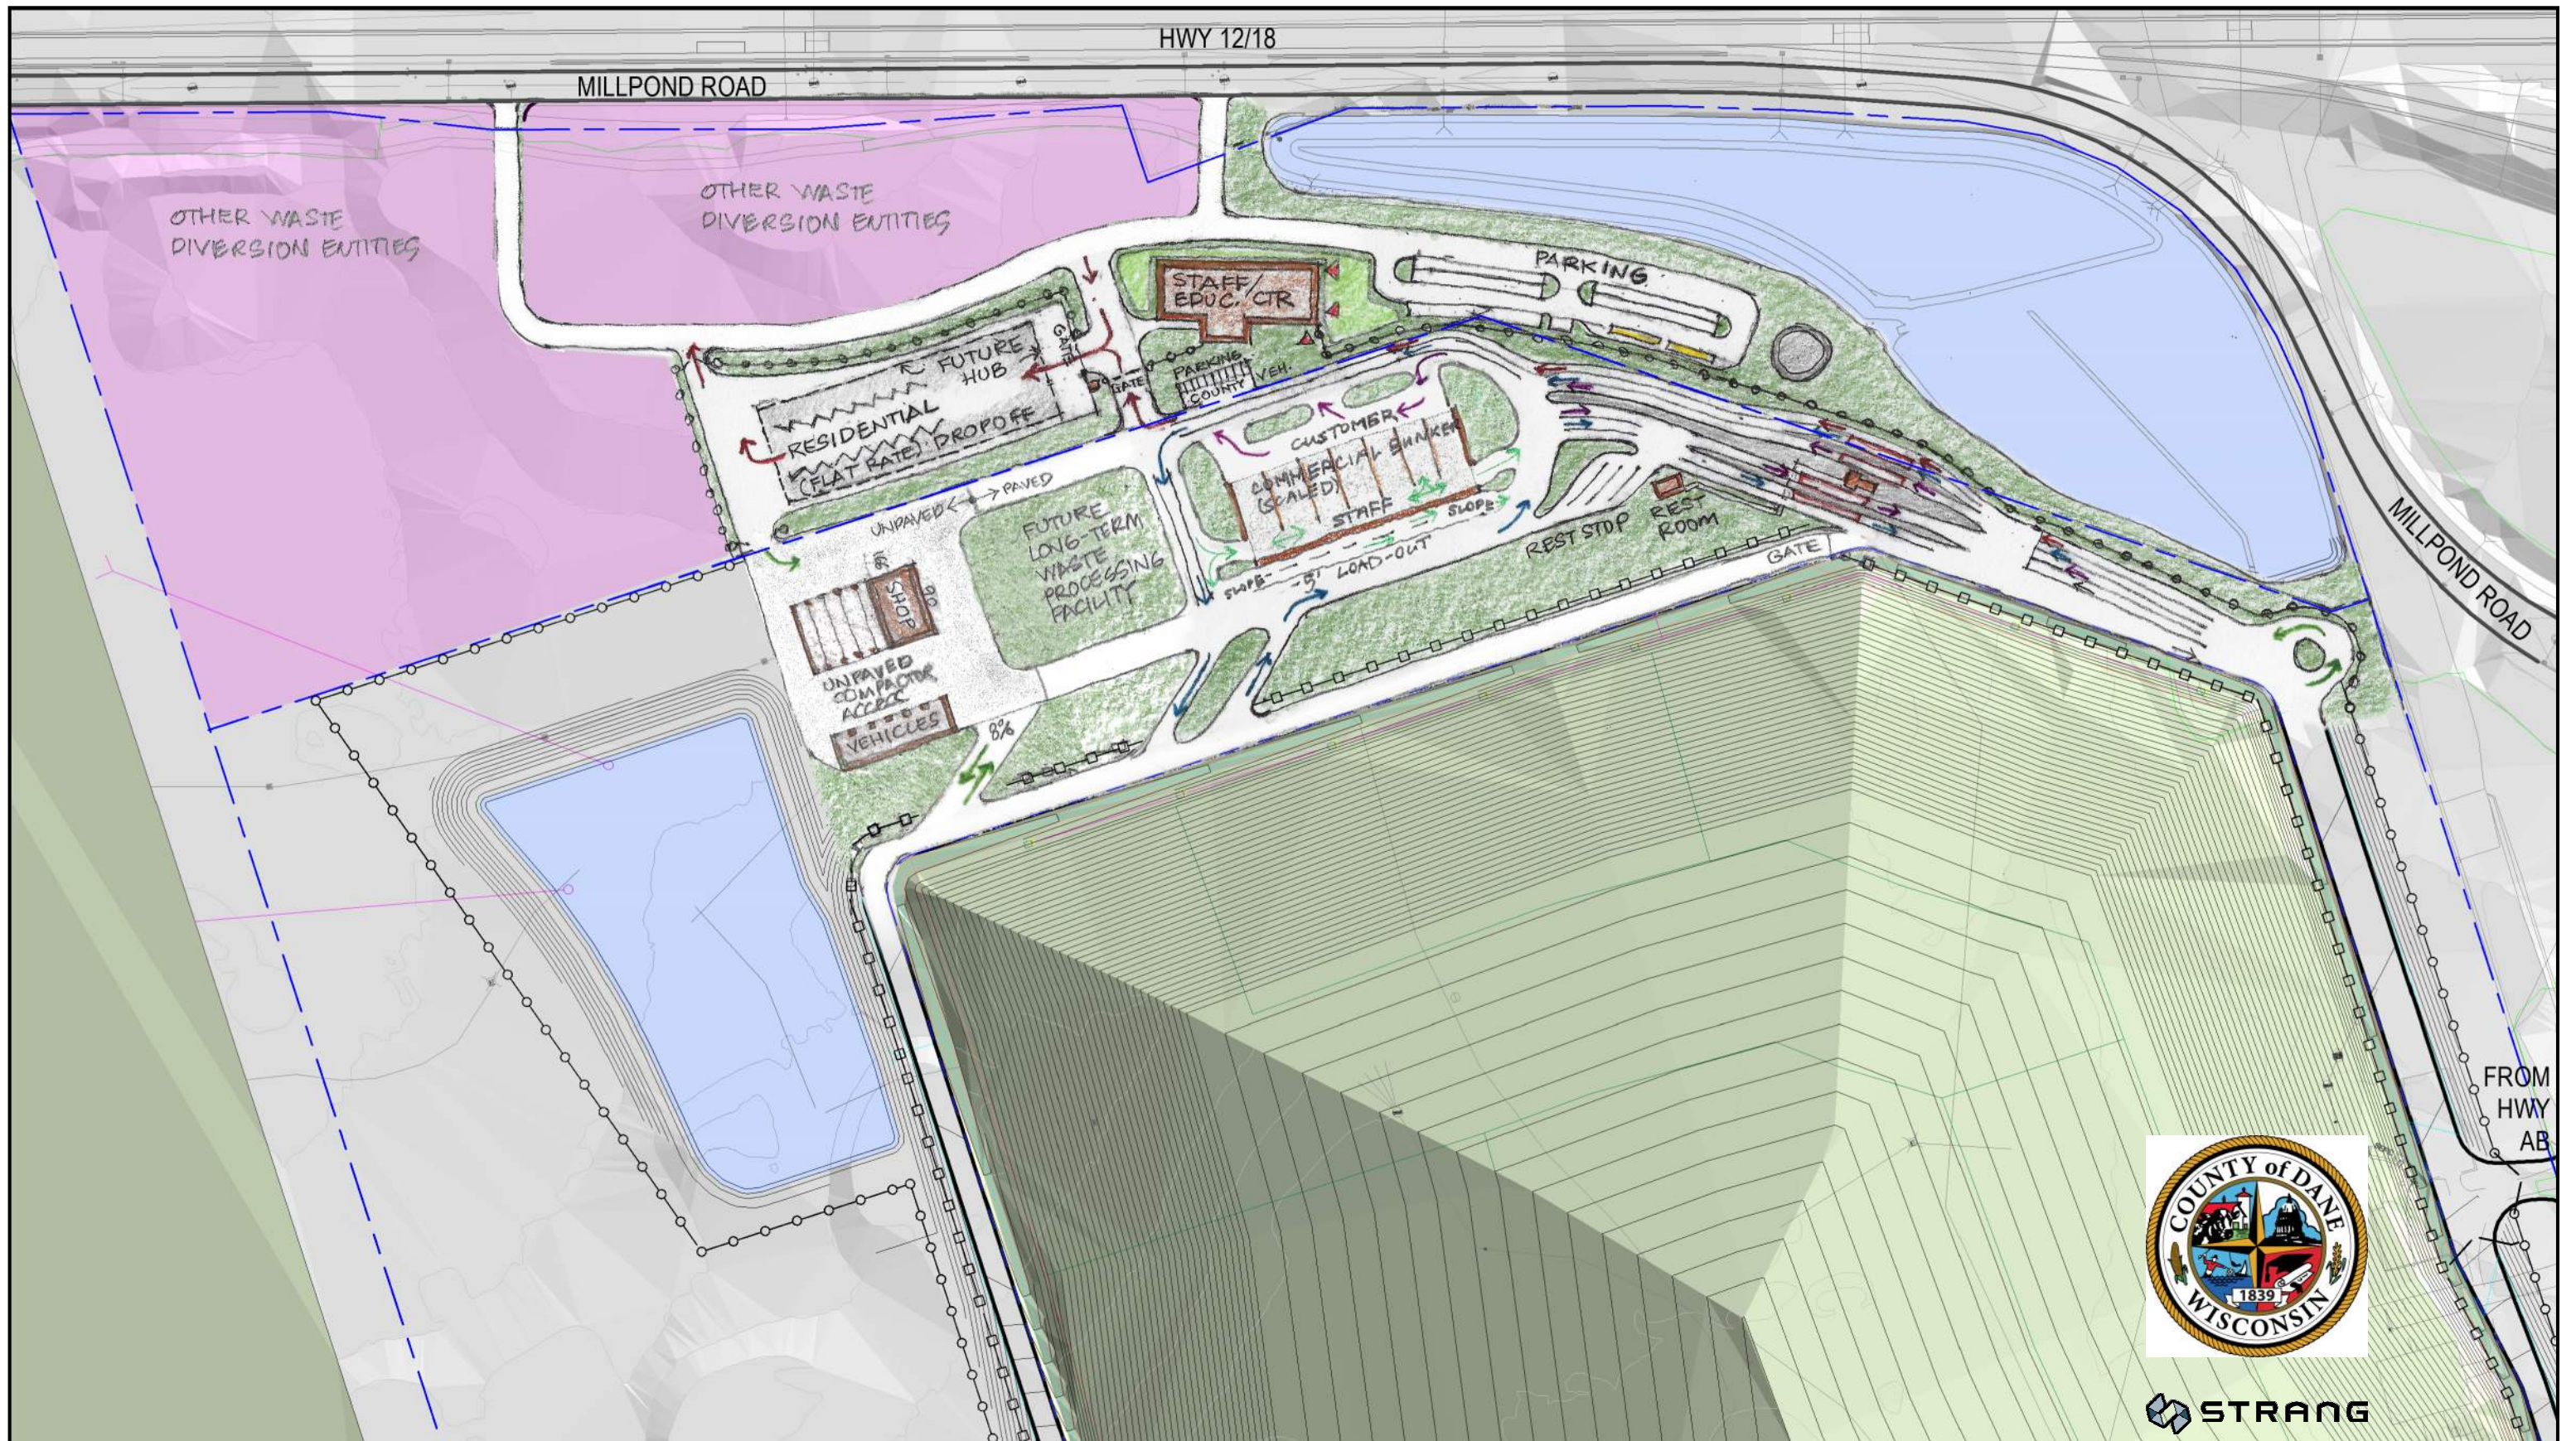

STRANG

COPYRIGHT STRANG, INC. 2025