



City of Madison

Demolition

Location

6213 Countryside Lane

Applicant

Brent Montry, Tri State Basement Repair, Inc.
Bill & Angela Furhmann


Request

Demolish single-family residence


Public Hearing Date

Plan Commission

February 17, 2025

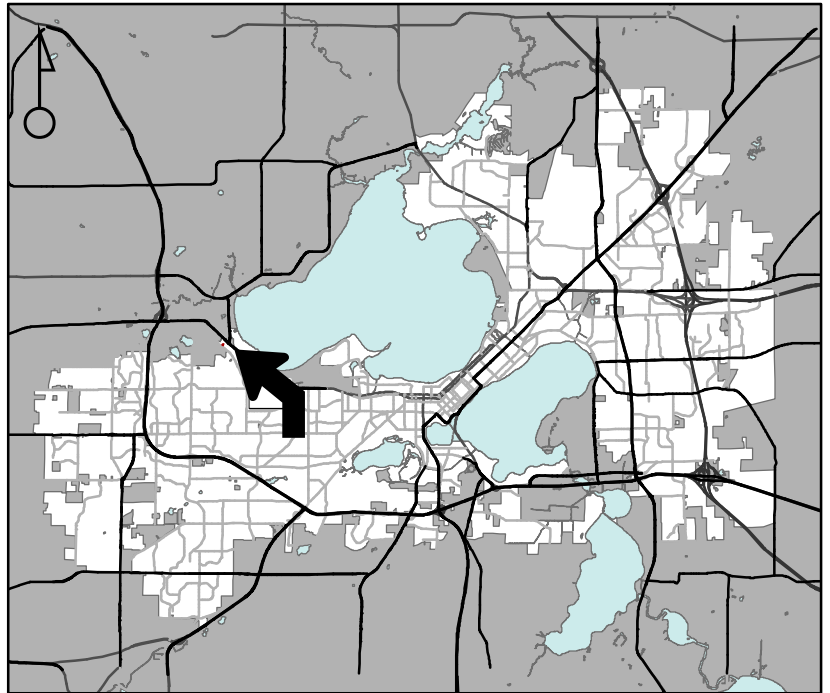

For Questions Contact: Colin Punt at: 243-0455 or cpunt@cityofmadison.com or City Planning at 266-4635

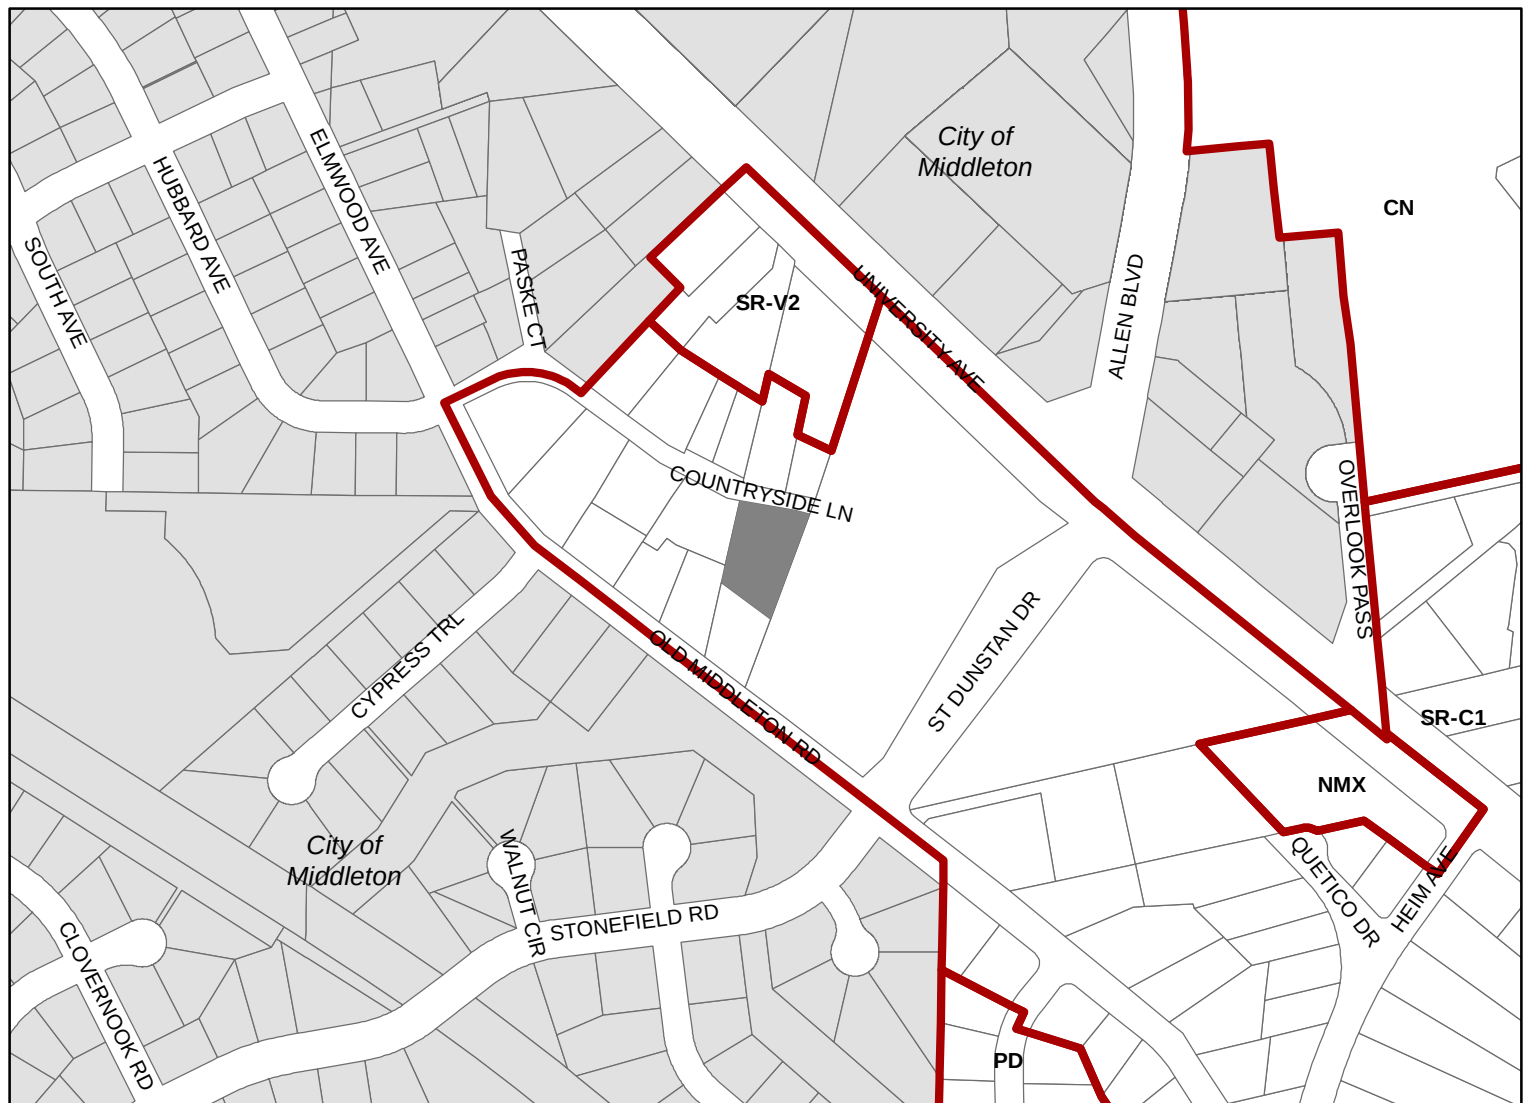

Scale : 1" = 400'

City of Madison, Planning Division : JC : Date : 1-22-25

