

STREET PLANT VALUE
SIDEWALKS

CARDINAL GLENN - PHASE 3
53B2153

SIDEWALK


Description	Limits	Limits	Quantity	Unit	Unit Cost	Total Cost
SILICON PRAIRIE PARKWAY	SOUTH POINT RD	CROSS OAK DR	886	LF	\$ 15.95	\$ 14,130.49
MS LINK NO. 21863 SILICON PRAIRIE PARKWAY	CROSS OAK DR	PINE LAWN PARKWAY	876	LF	\$ 15.95	\$ 13,971.01
MS LINK NO. 21855 SILICON PRAIRIE PARKWAY	PINE LAWN PARKWAY	E LINE OF LOT 119	270	LF	\$ 15.95	\$ 4,306.13
MS LINK NO. 21853 CROSS OAK DR	SILICON PRAIRIE PARKWAY	BRIAR HAVEN DR ALLEY	478	LF	\$ 15.95	\$ 7,623.45
MS LINK NO. 21856 PINE LAWN PARKWAY	SILICON PRAIRIE PARKWAY	N LINE OF LOT 119	256	LF	\$ 15.95	\$ 4,082.85
MS LINK NO. 21854 SOUTH POINT ROAD	SILICON PRAIRIE PARKWAY	400 FT SOUTH	240	LF	\$ 15.95	\$ 3,827.67
MS LINK NO. 14164 SIDEWALK ON E SIDE ONLY						
GRAND TOTAL COST						\$ 47,941.60

Prepared By: JD
Date: 4/21/2008

Cardinal Glenn - Phase 3

53B2153

Ø1

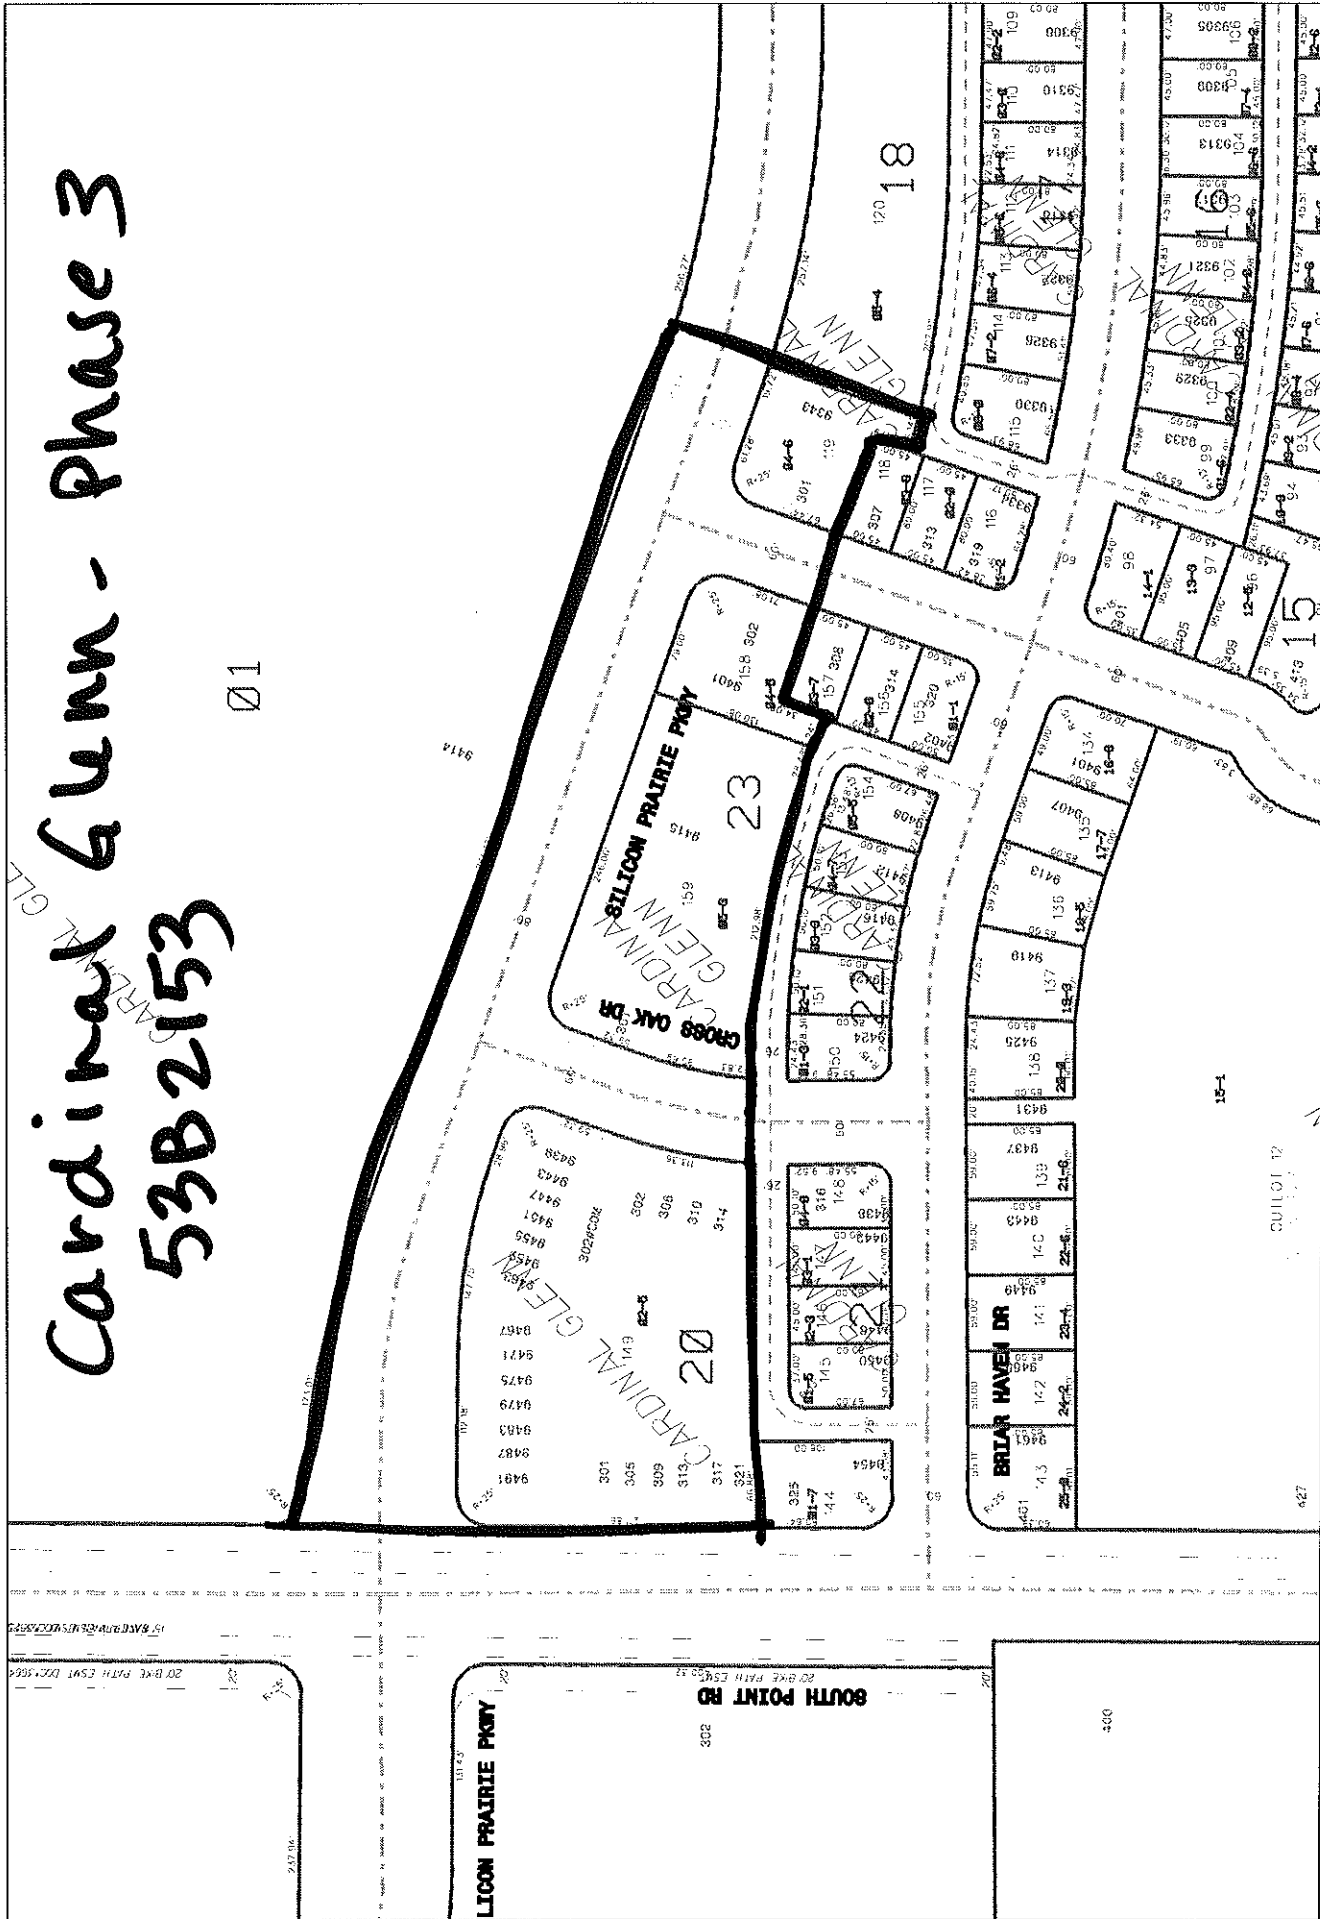

Date: 4/21/2008

Time: 1:22:22 PM

Scale: 1 in = 150 Ft

Disclaimer: The City makes no representation about the accuracy of these records and shall not be liable for any damages resulting from their use.
Field View