



MATCH LINE 1

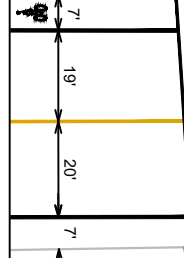

CHESTER DR


3054 Maple Grove Dr 3050 Maple Grove Dr 3046 Maple Grove Dr 3042 Maple Grove Dr 3038 Maple Grove Dr 3034 Maple Grove Dr

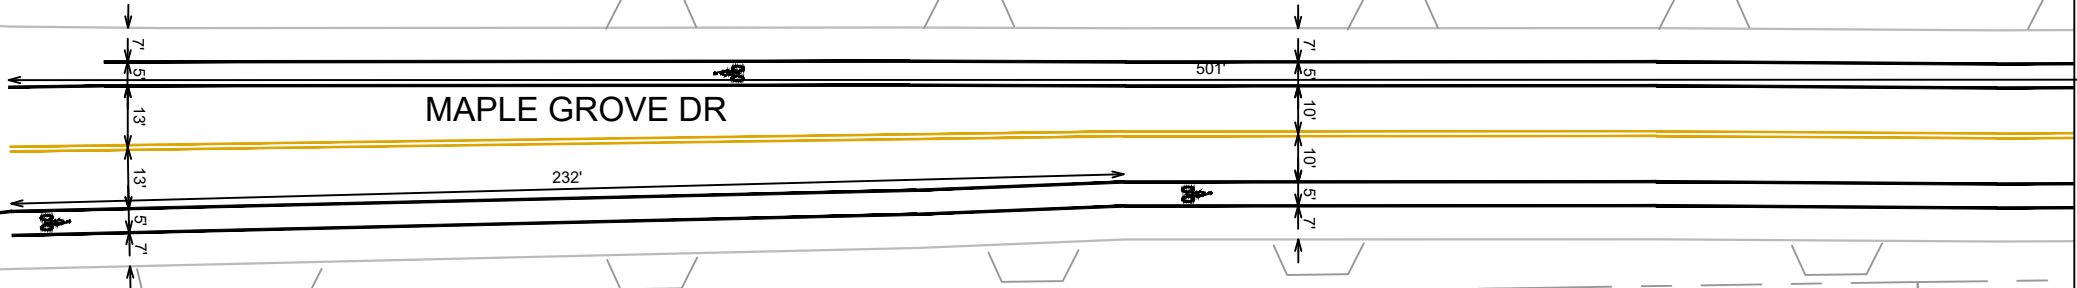

MATCH LINE 2

Maple Grove Dr 3101 Maple Grove Dr 3053 Maple Grove Dr 3049 Maple Grove Dr 3045 Maple Grove Dr 3041 Maple Grove Dr 3037 Maple Grove Dr

MCKEE RD

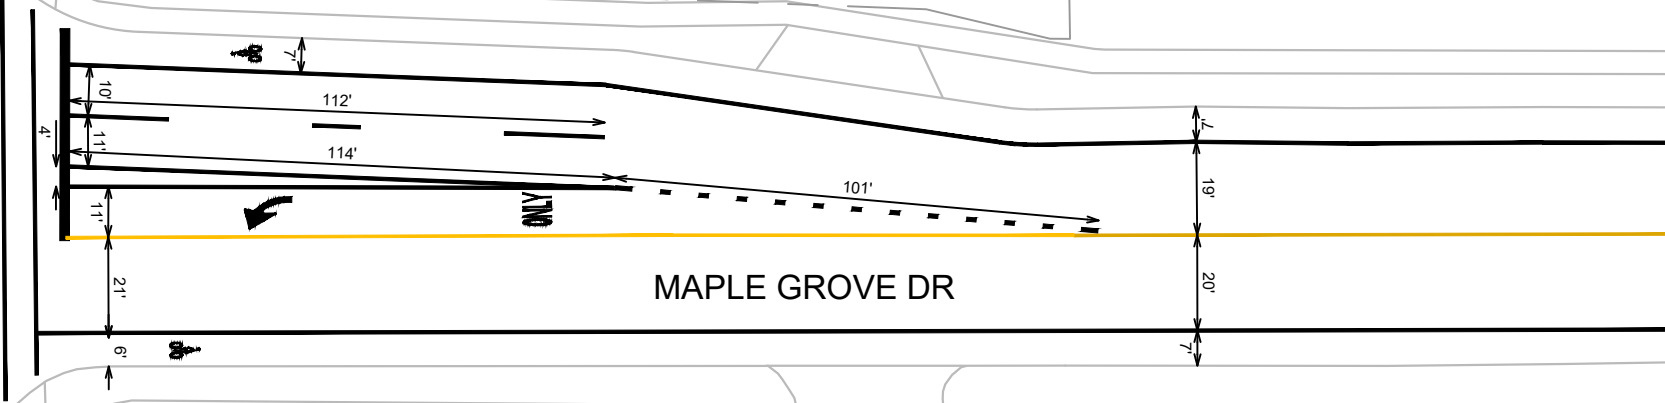


MATCH LINE 1

3154 Maple Grove Dr

3153 Maple Grove Dr

3149 Maple Grove Dr

3105 Maple Grove Dr

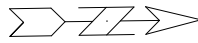

MAPLE GROVE DR - PAVEMENT MARKINGS

2024 RESURFACING

M:\DESIGN\Traffic\LMC\Construction Projects\2024\14896 - Resurfacing Projects\14896_Resurfacing - Maple Grove Dr Pavement Marking Plan.dwg----

14896

MADISON, WI

City of Madison




14896

PM-1

MARK	REVISION	DATE	BY
1	11/20/2023	1:49 PM	LMC
2			
3			
4			
5			
6			
7			
8			
9			
10			

14896

PM-1

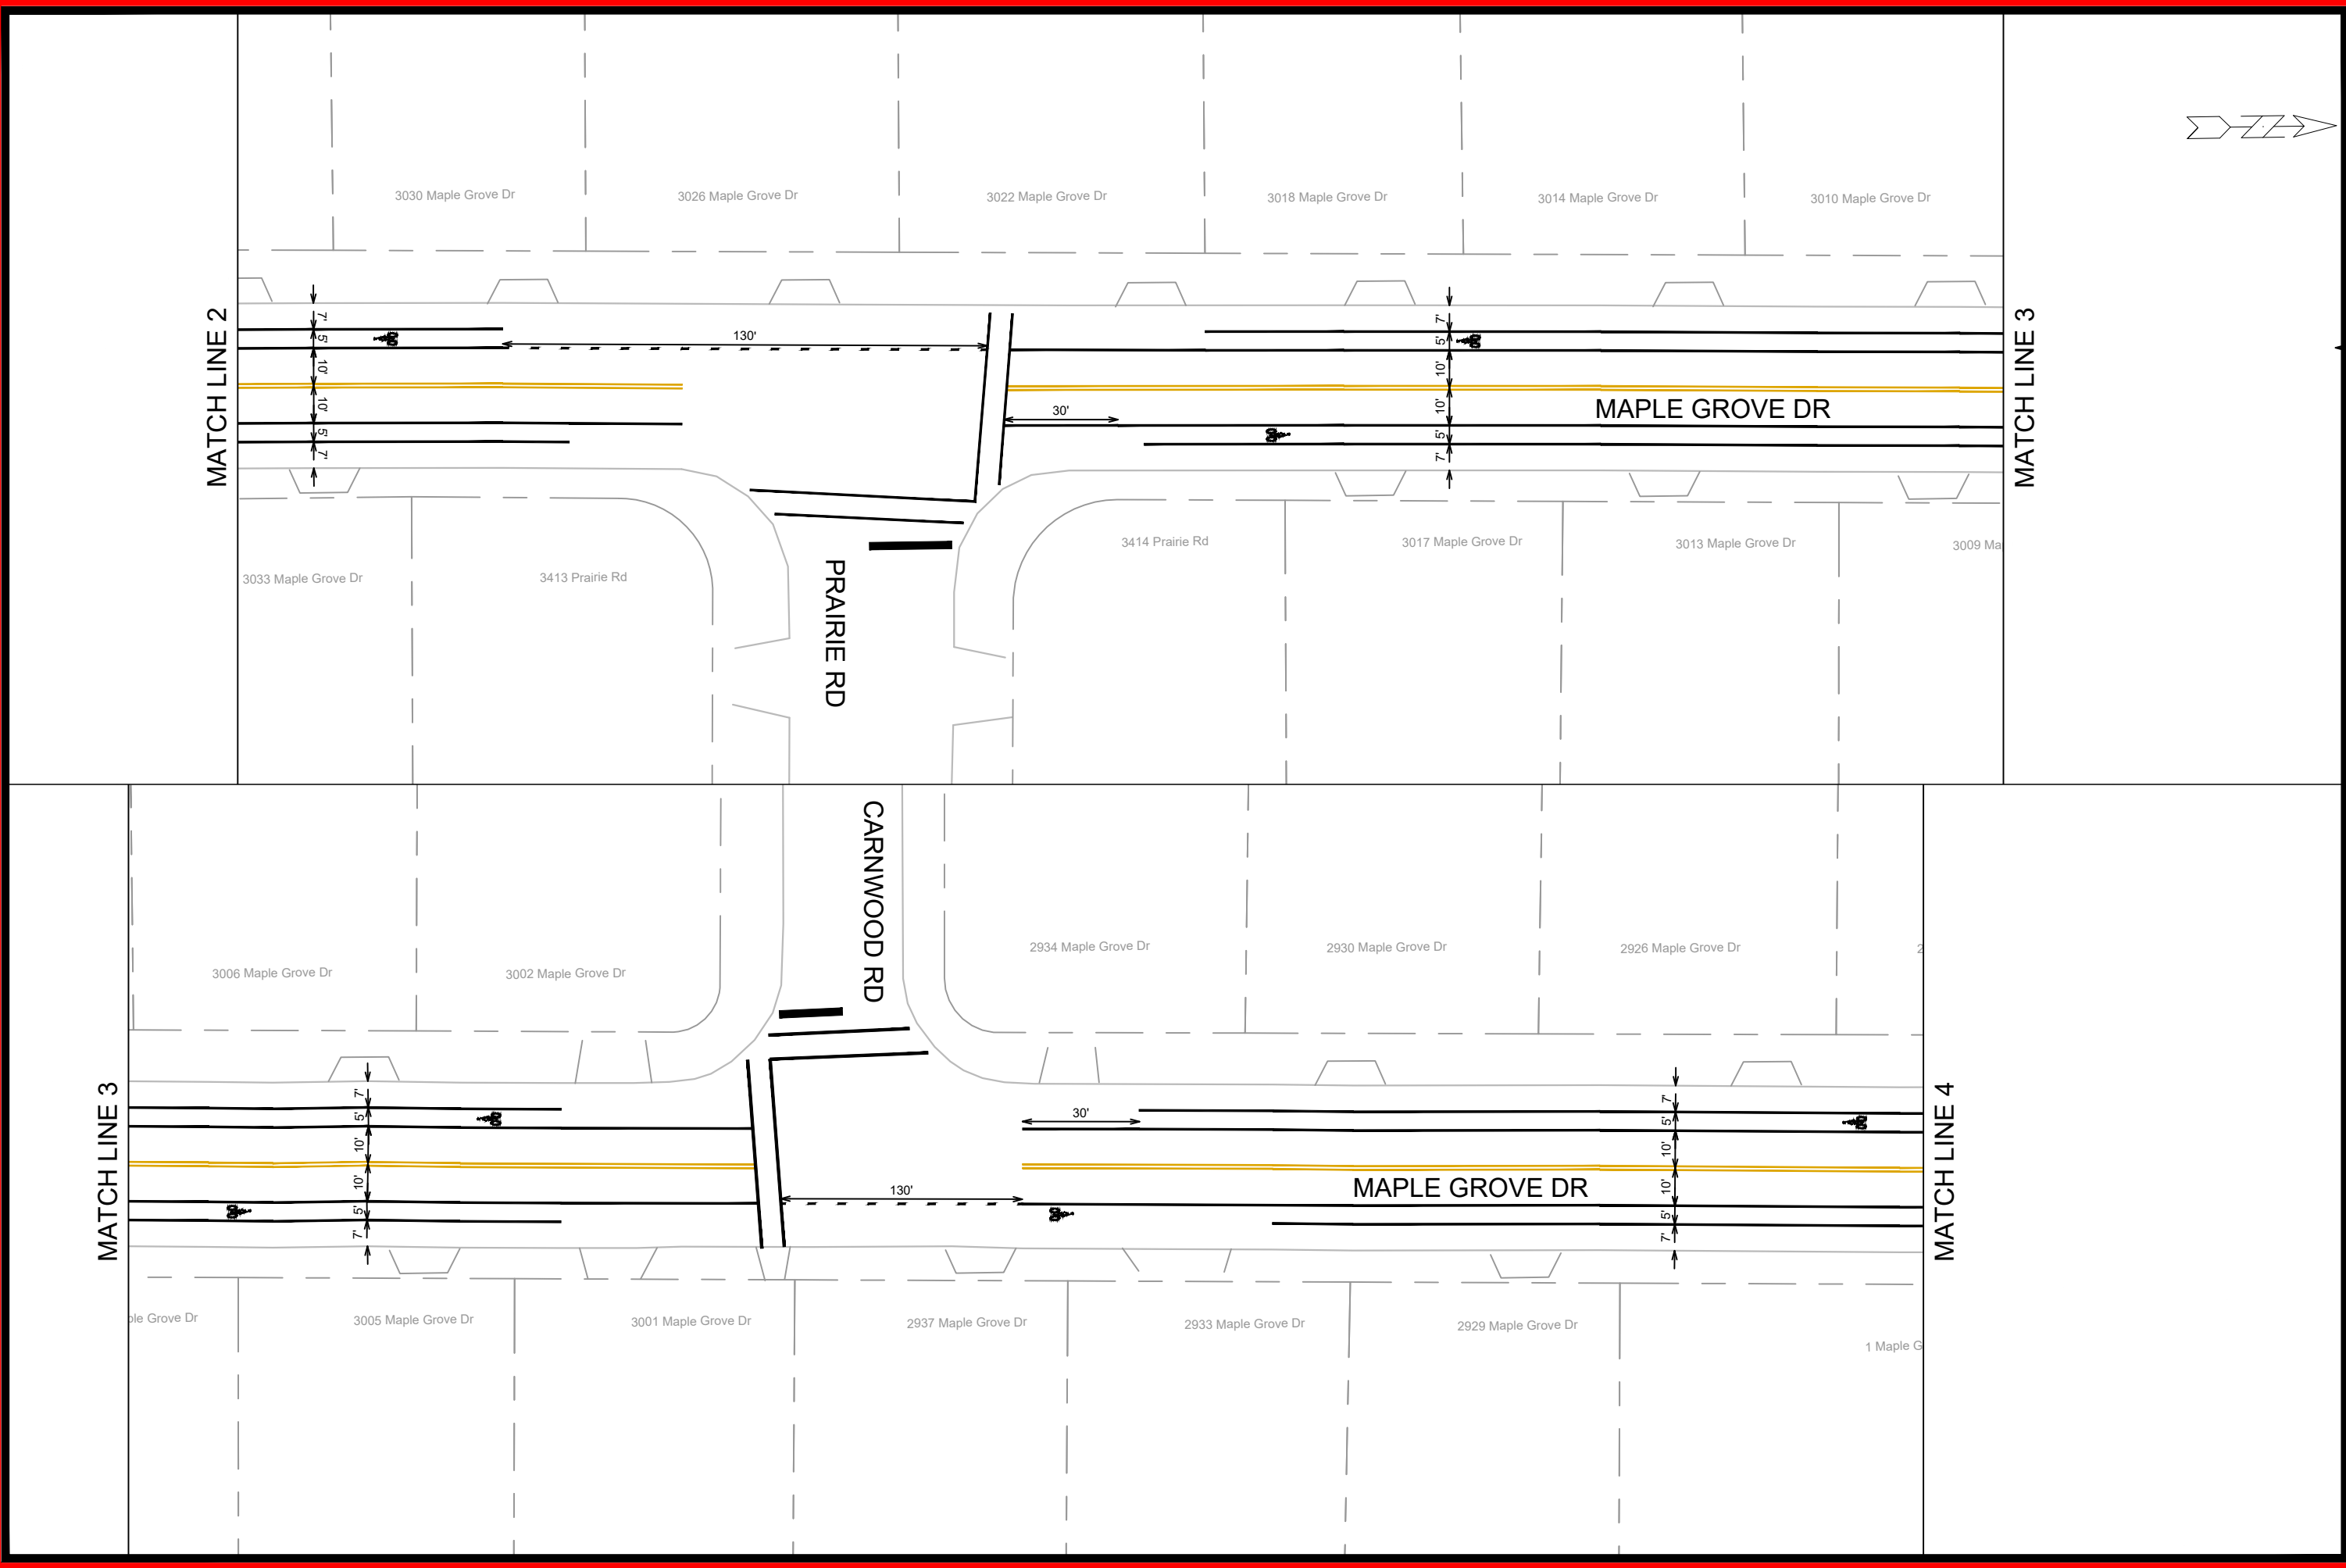


MARK	REVISION	DATE	BY
14896	11/20/2023 1:51 PM		PM-2

14896
 MADISON, WI
 2024 RESURFACING
 M:\DESIGN\Traffic\Construction Projects\2024\14896 - Resurfacing Projects\14896_Resurfacing - Maple Grove Dr Pavement Marking Plan.dwg----

CITY OF MADISON
 WISCONSIN

14896
 PM-2

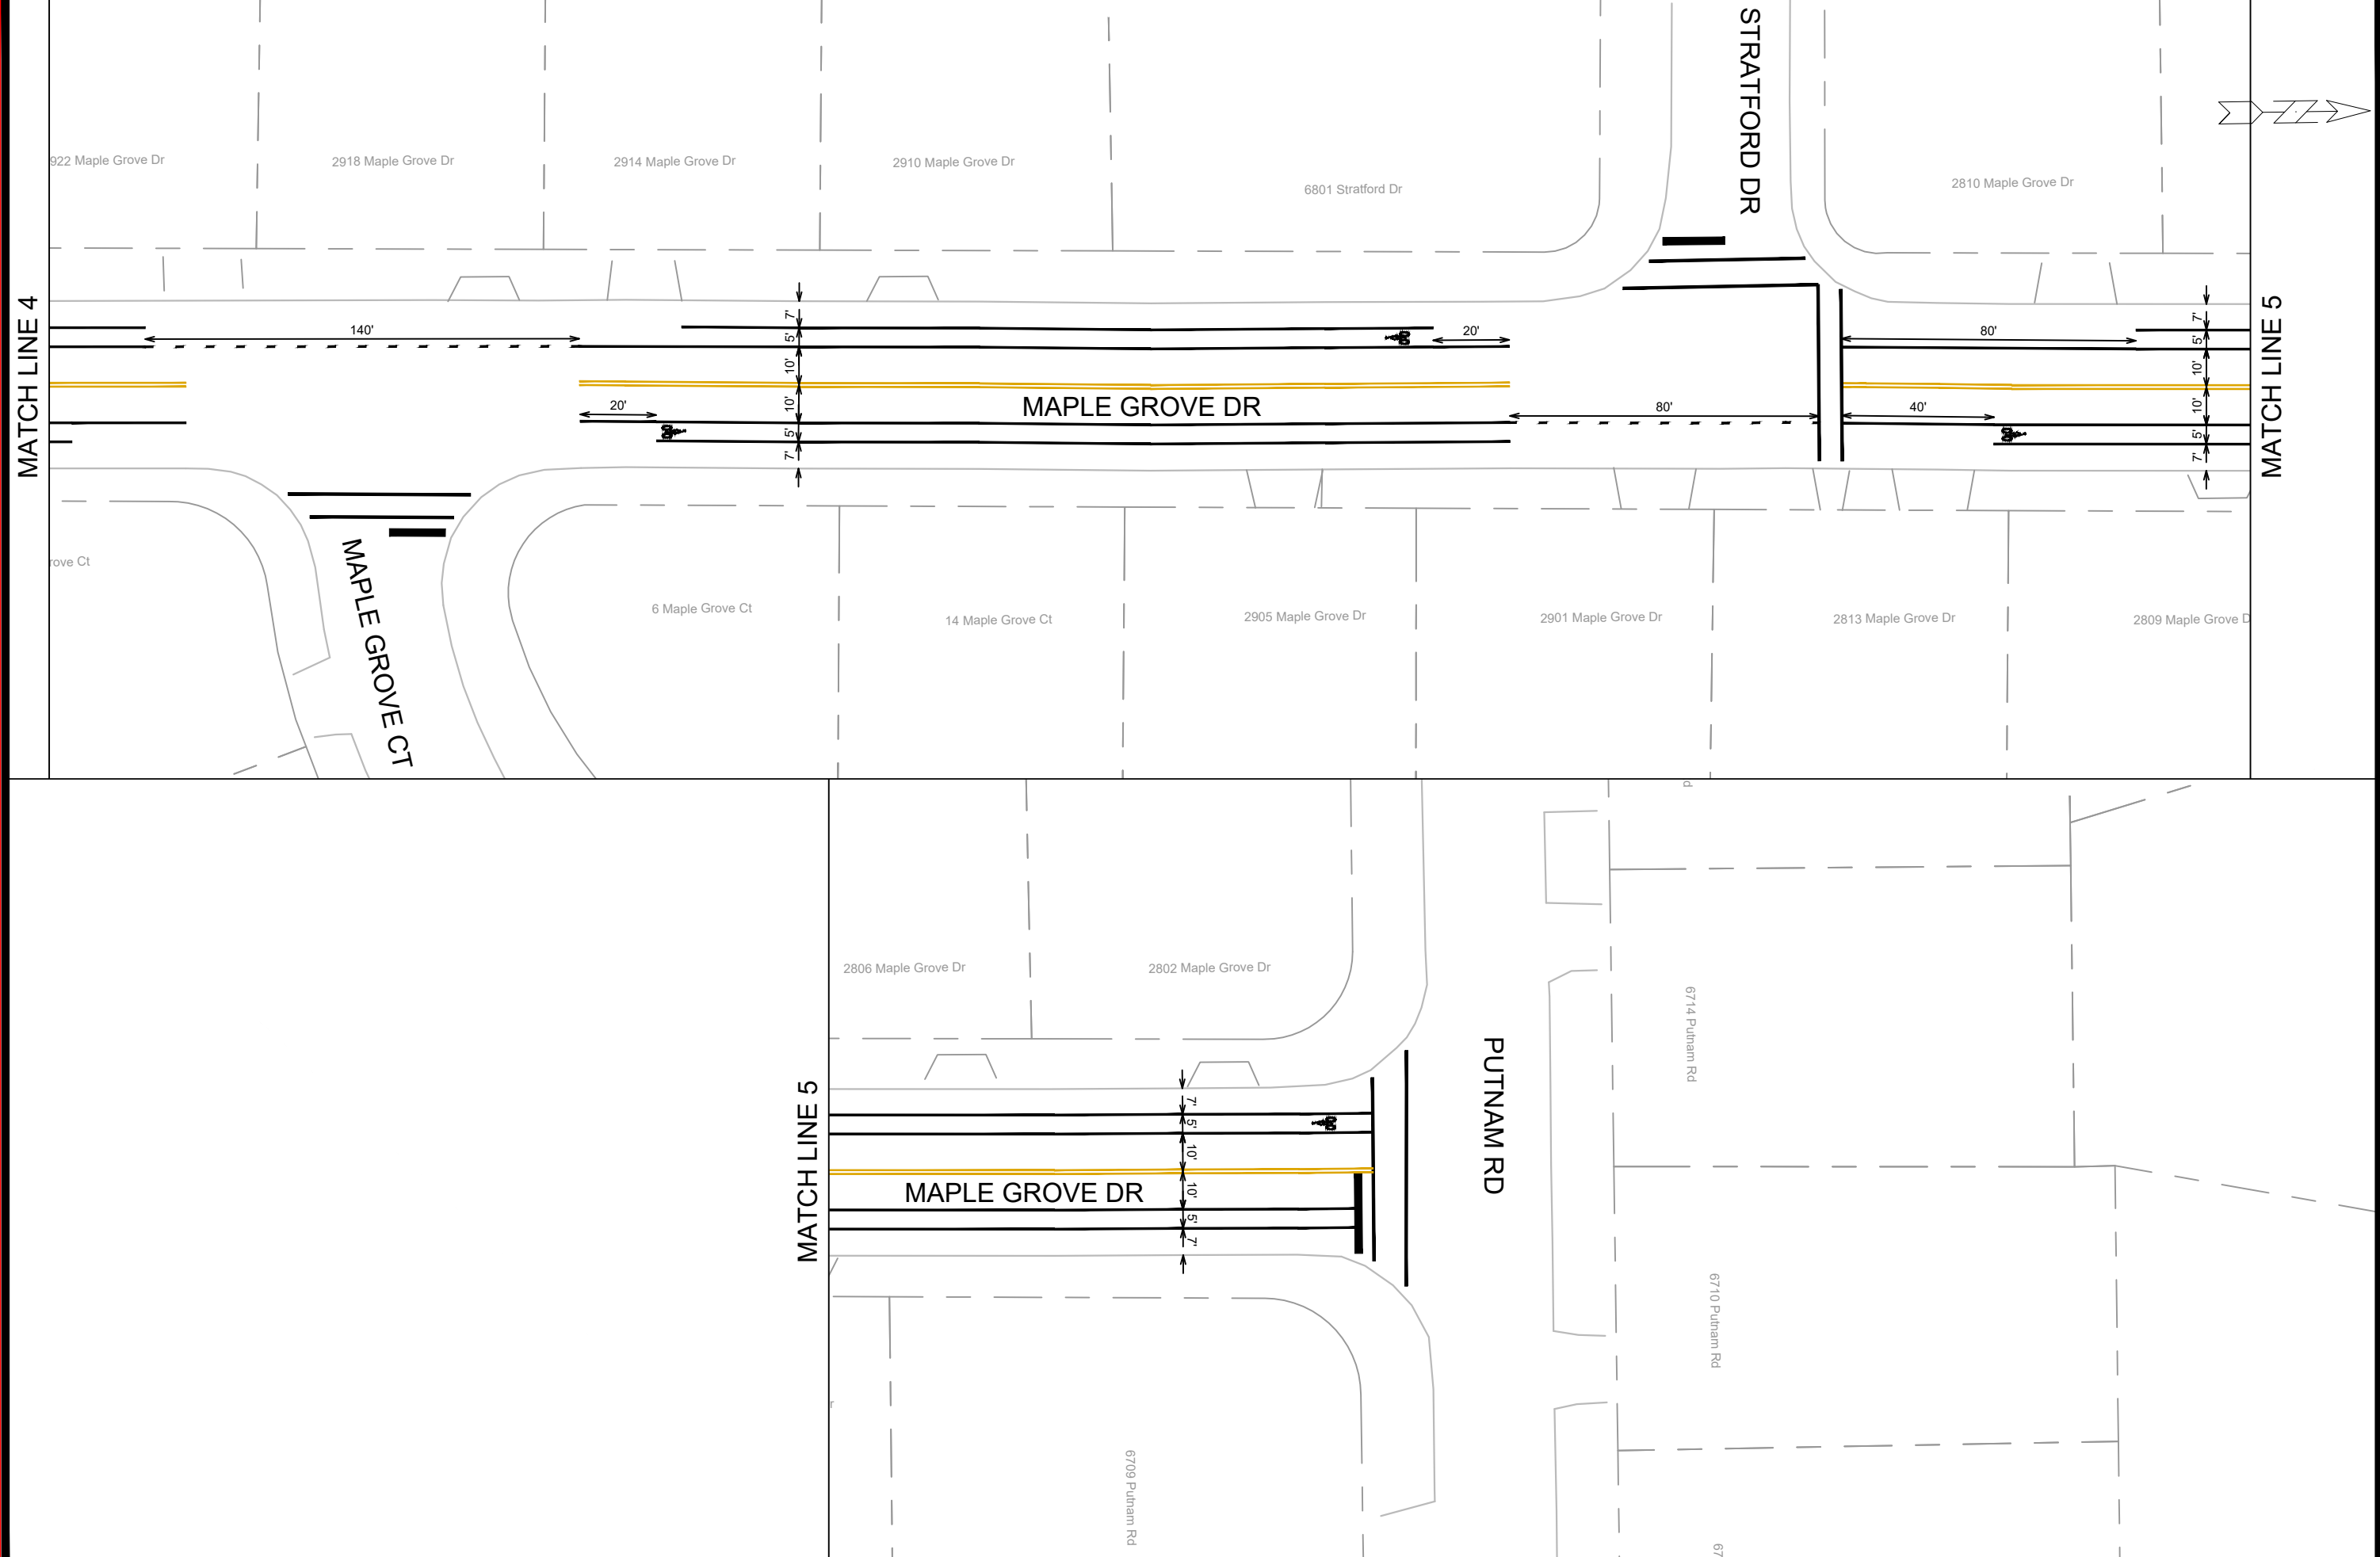

MARK	REVISION	DATE	BY

14896
 MADISON, WI
 2024 RESURFACING
 M:\DESIGN\Traffic\LMC\Construction Projects\2024\14896 - Resurfacing Projects\14896_Resurfacing - Maple Grove Dr - Pavement Marking Plan.dwg----
 Designed By: LMC
 Date: 11/20/2023 1:54 PM
 Scale: 1" = 40'
 PM-3


 14896
 PM-3