




Location
550 Junction Road

Applicant
Lokre Companies/Ross Treichel
Sketchworks Architecture, LLC


Existing Use
Vacant

Proposed Use
Revised plans for approved mixed-use building to add three dwellings and reduce first floor commercial space to 9,000 sq. ft.

Public Hearing Date
Plan Commission
04 June 2018

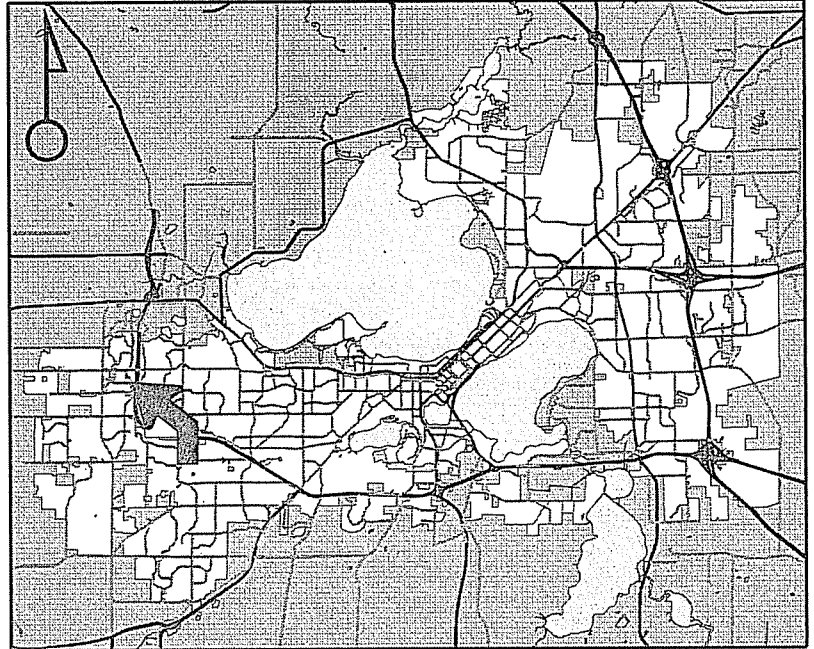

For Questions Contact: Chris Wells at: 261-9135 or cwells@cityofmadison.com or City Planning at 266-4635

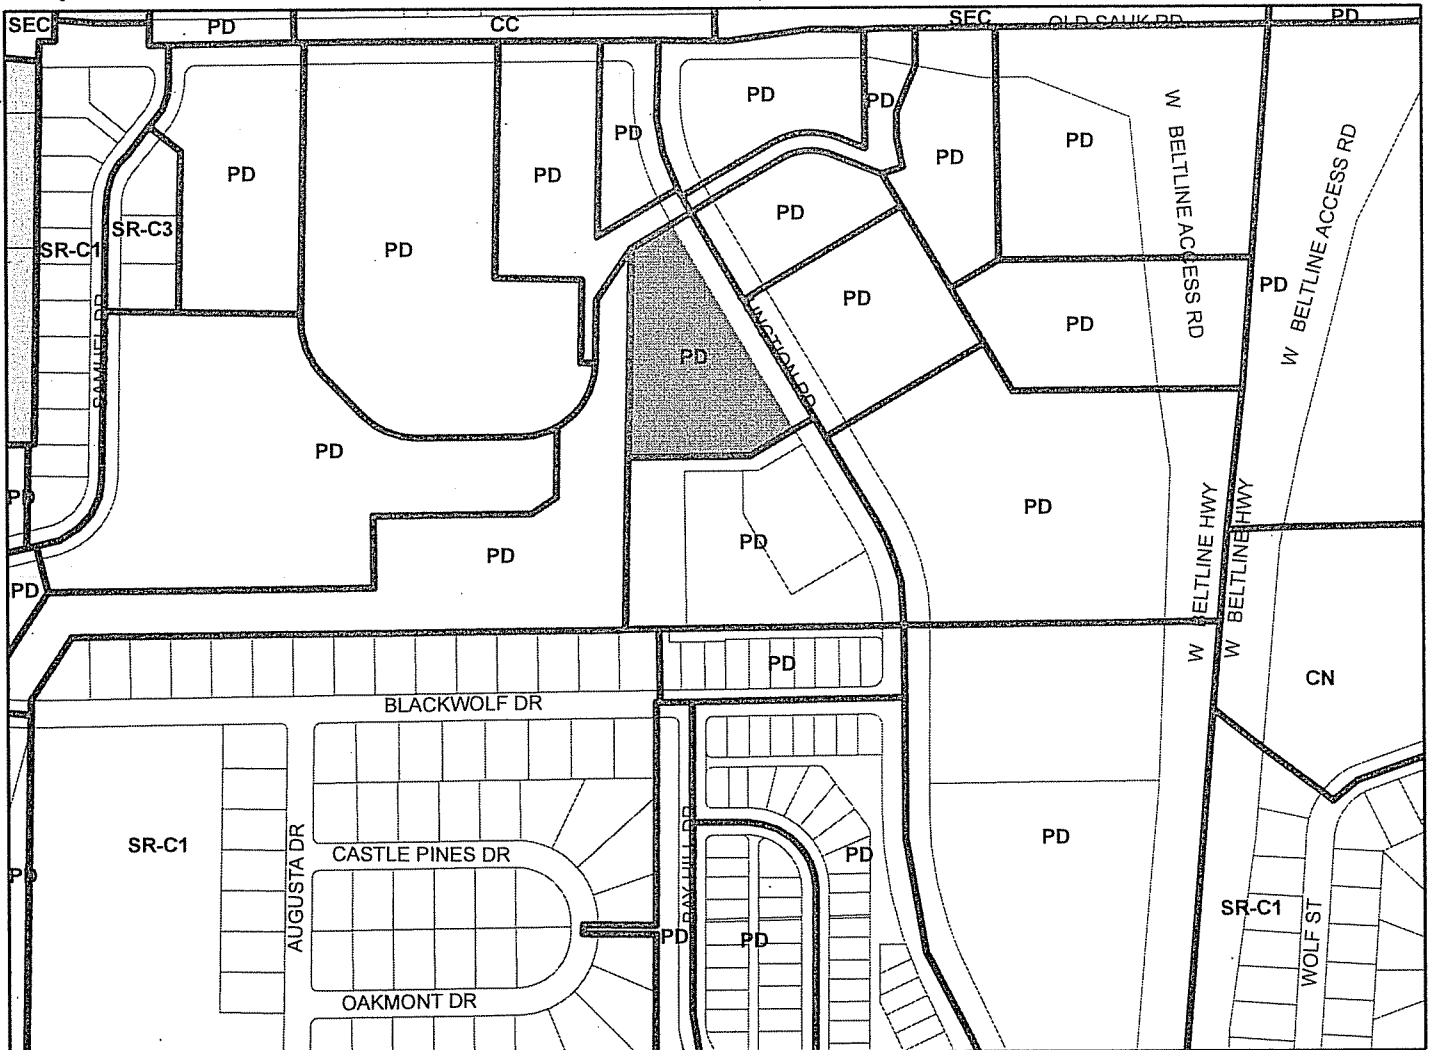

Scale : 1" = 400'

City of Madison, Planning Division : PPE : Date : 31 May 2018

