



EXHIBIT B

Fencing

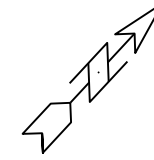

TIPSY COW SIDEWALK CAFE	SHEET NO.
PLAN	
SCALE: 1"=10'	
CITY OF MADISON	

PLOT SCALE: _____
PLOT NAME: _____
REV. DATE: _____
ORIGINATOR: CITY OF MADISON, STREETS DIVISION

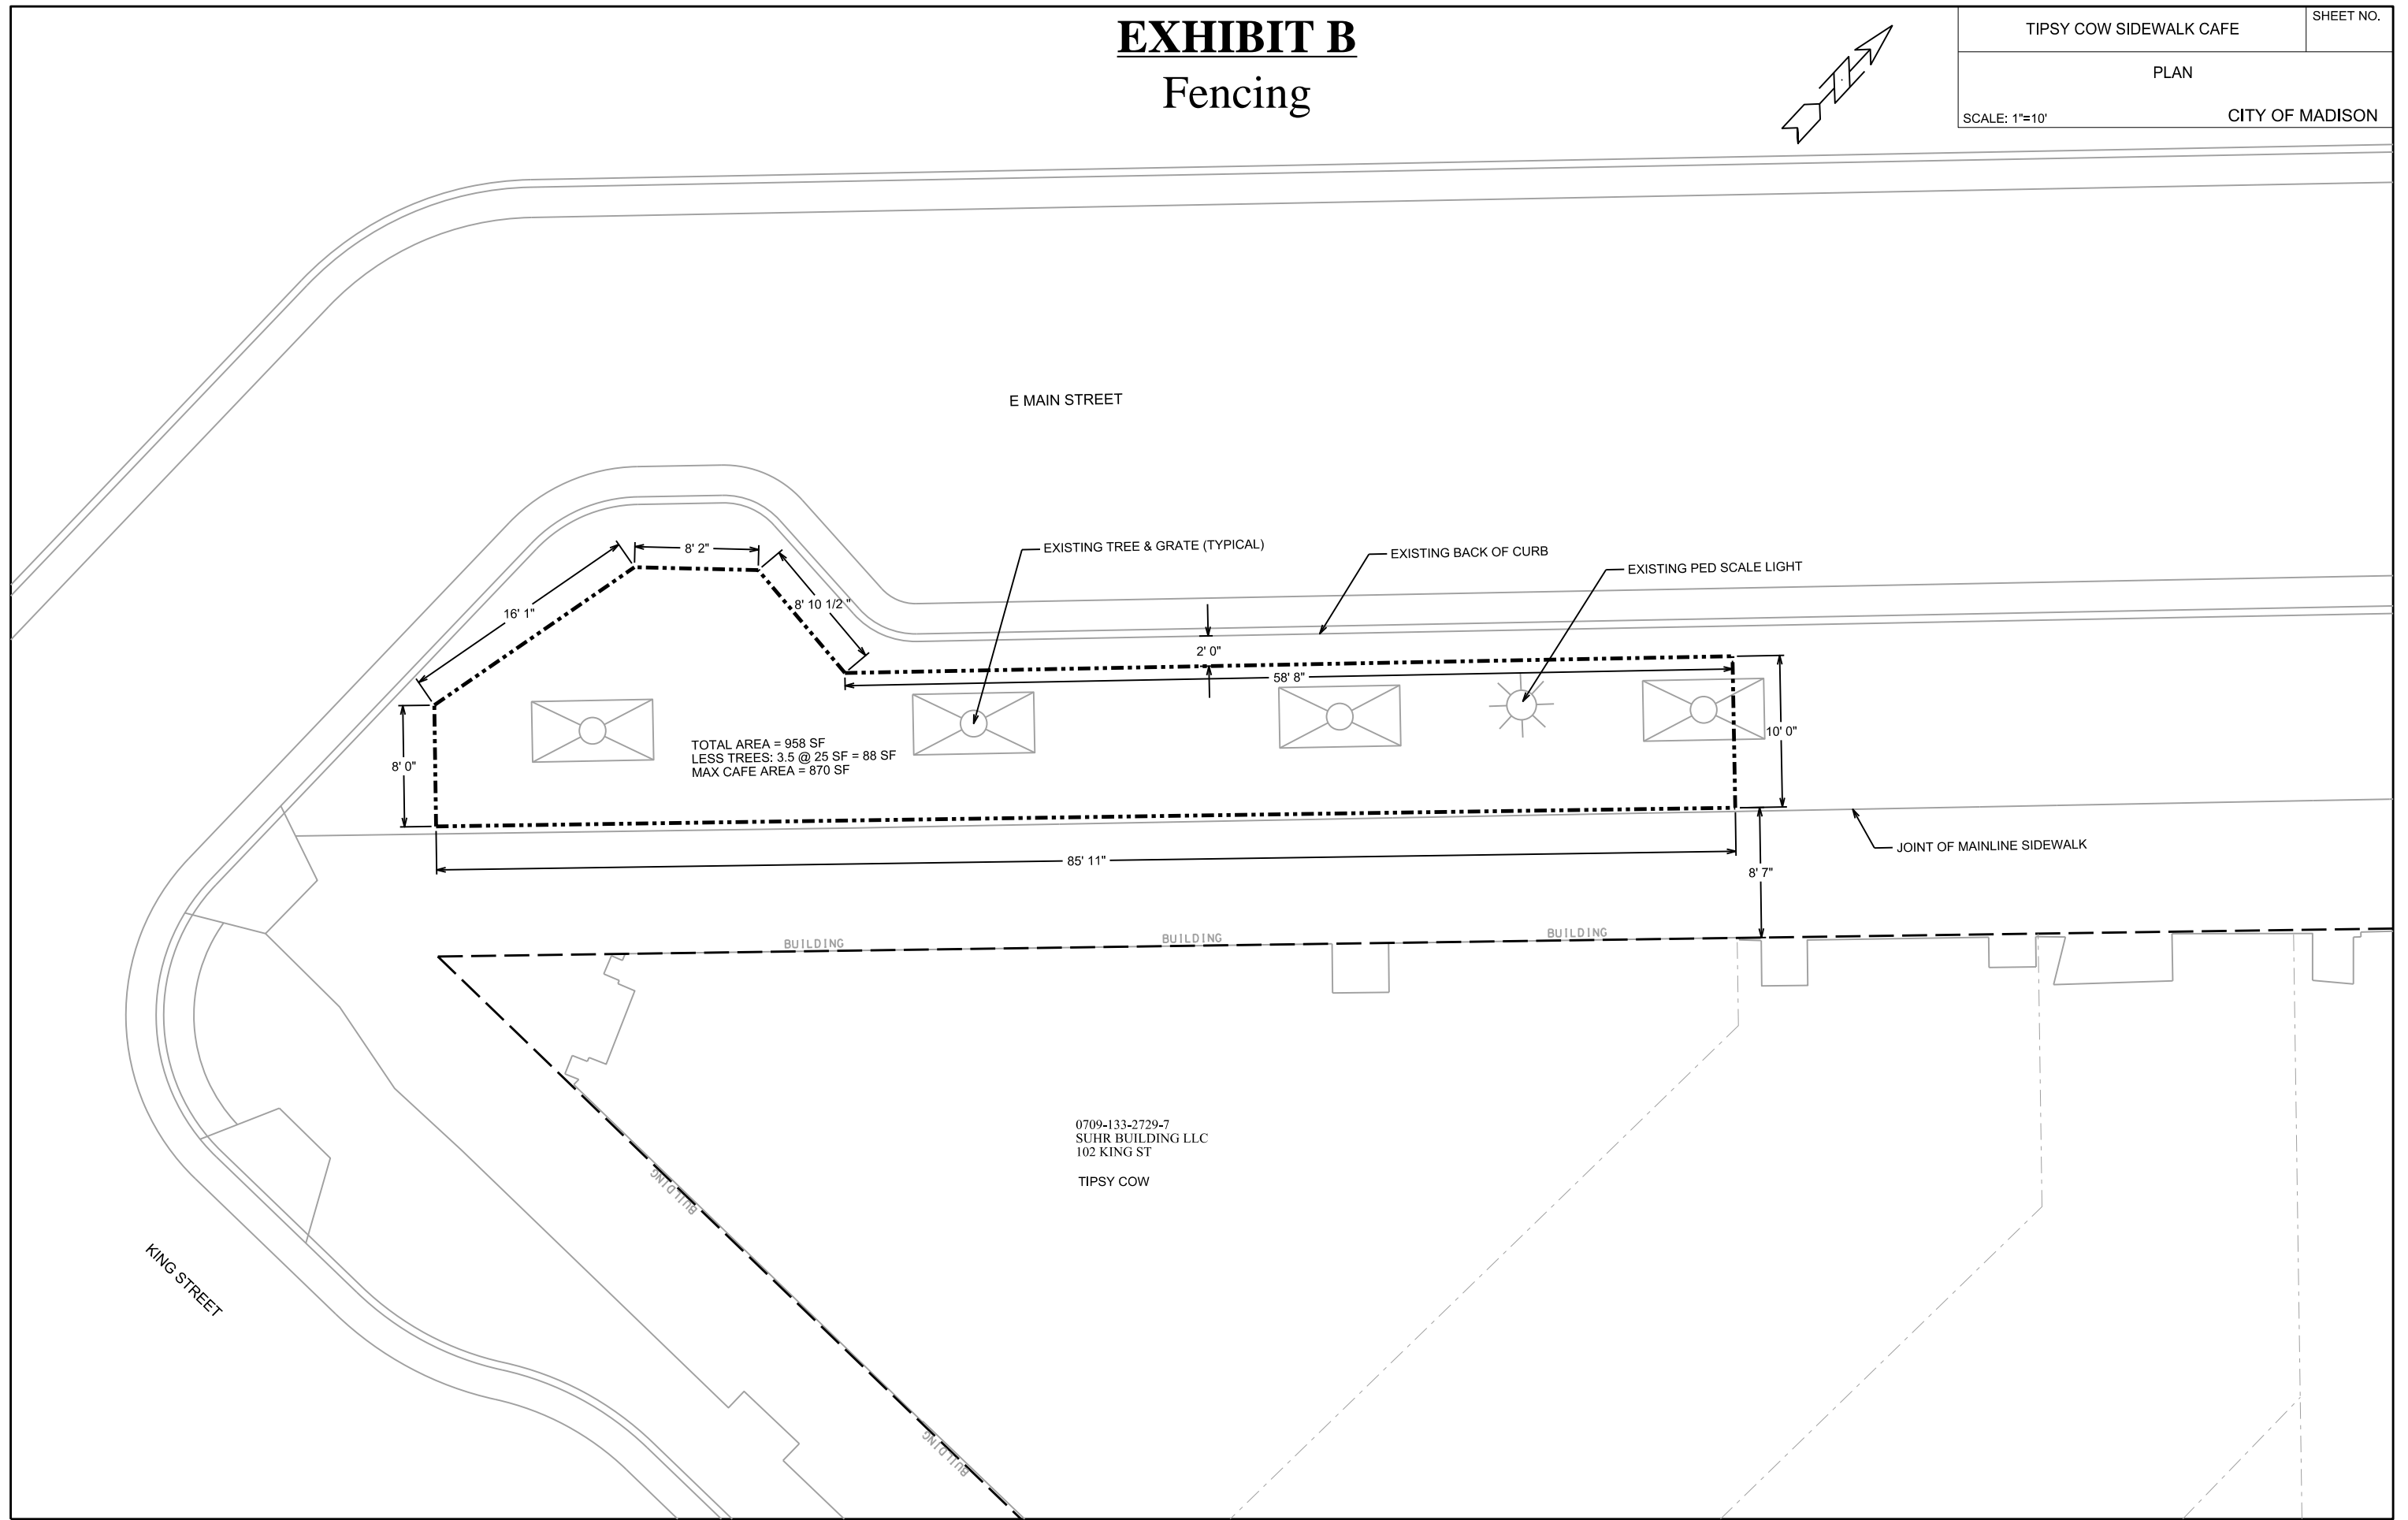

TOTAL AREA = 958 SF
LESS TREES: 3.5 @ 25 SF = 88 SF
MAX CAFE AREA = 870 SF

0709-133-2729-7
SUHR BUILDING LLC
102 KING ST
TIPSY COW