

# LitePro 2.025 Point-By-Point Results

3/16/2011

PROJECT: Barriques Park Street/ GROUP: Barriques sign AREA: SIGN GRID: BARRIQUES

PREPARED BY: Rob Rudolf

VALUES ARE FC, SCALE: 1 IN= 2.0FT, HORZ GRID (U), HORZ CALC, Z= 0.0


Computed in accordance with IES recommendations

## Statistics

GROUP	MIN	MAX	AVE	AVE/MIN	MAX/MIN
(+)	7.5	46.3	33.3	4.45	6.18

## Luminaires Used

TYPE	QTY	TEST#	DESCRIPTION
A	5	K2A150IG	Kaleidoshade, K2A-100-I, KALEIDOSHADE-II MEDIUM SHALLOW, WATT INC A-21 LAMP PROTOTYPE K LAMPS: ( 1 ) , 1750 LUMENS, BLST: , LLF = 1.00 @3.00

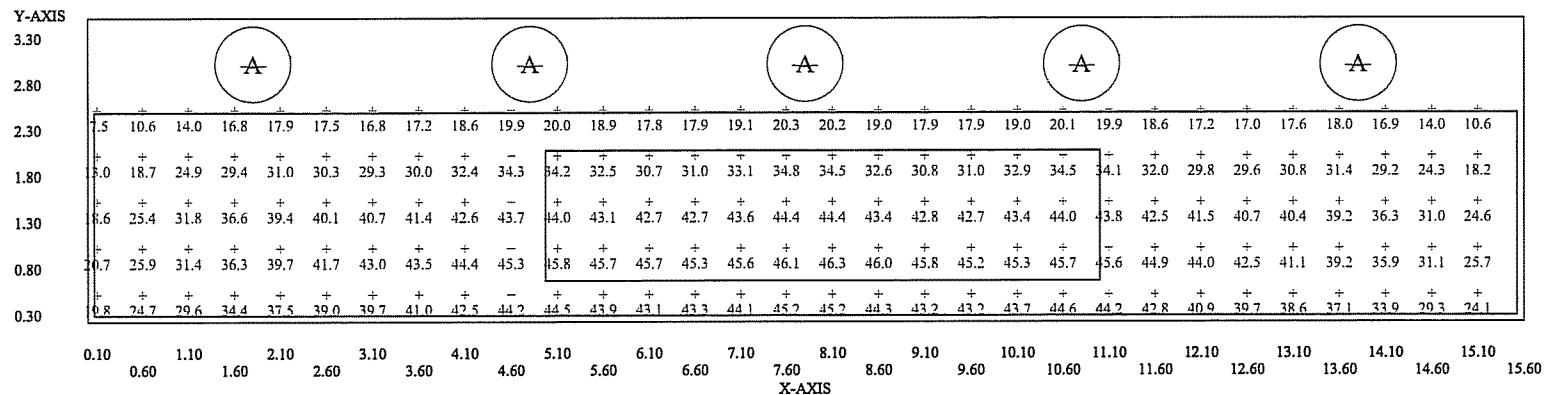

UPL 3-16-11 No. 2  
Page 6