



Location  
1802 Pankratz Street


Project Name  
PERTCO Building

Applicant  
Ronald M. DeWoskin, RMD Corben, LLC /  
Guy & Marsha Mueller, PERTCO, LLC


Existing Use  
Office Building

Proposed Use  
Convert office building into daycare  
center in Urban Design District No. 4.

Public Hearing Date  
Plan Commission  
23 April 2018

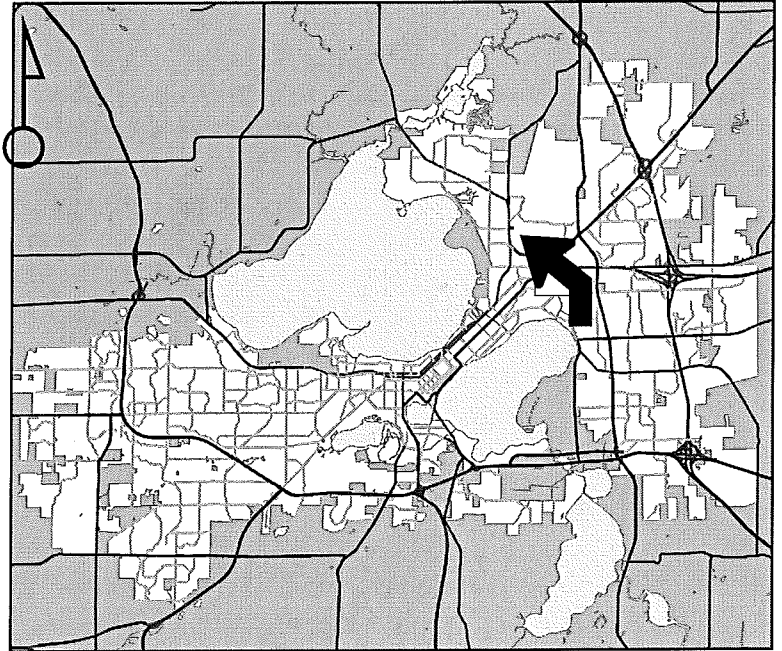

For Questions Contact: Colin Punt at: 243-0455 or [cpunt@cityofmadison.com](mailto:cpunt@cityofmadison.com) or City Planning at 266-4635

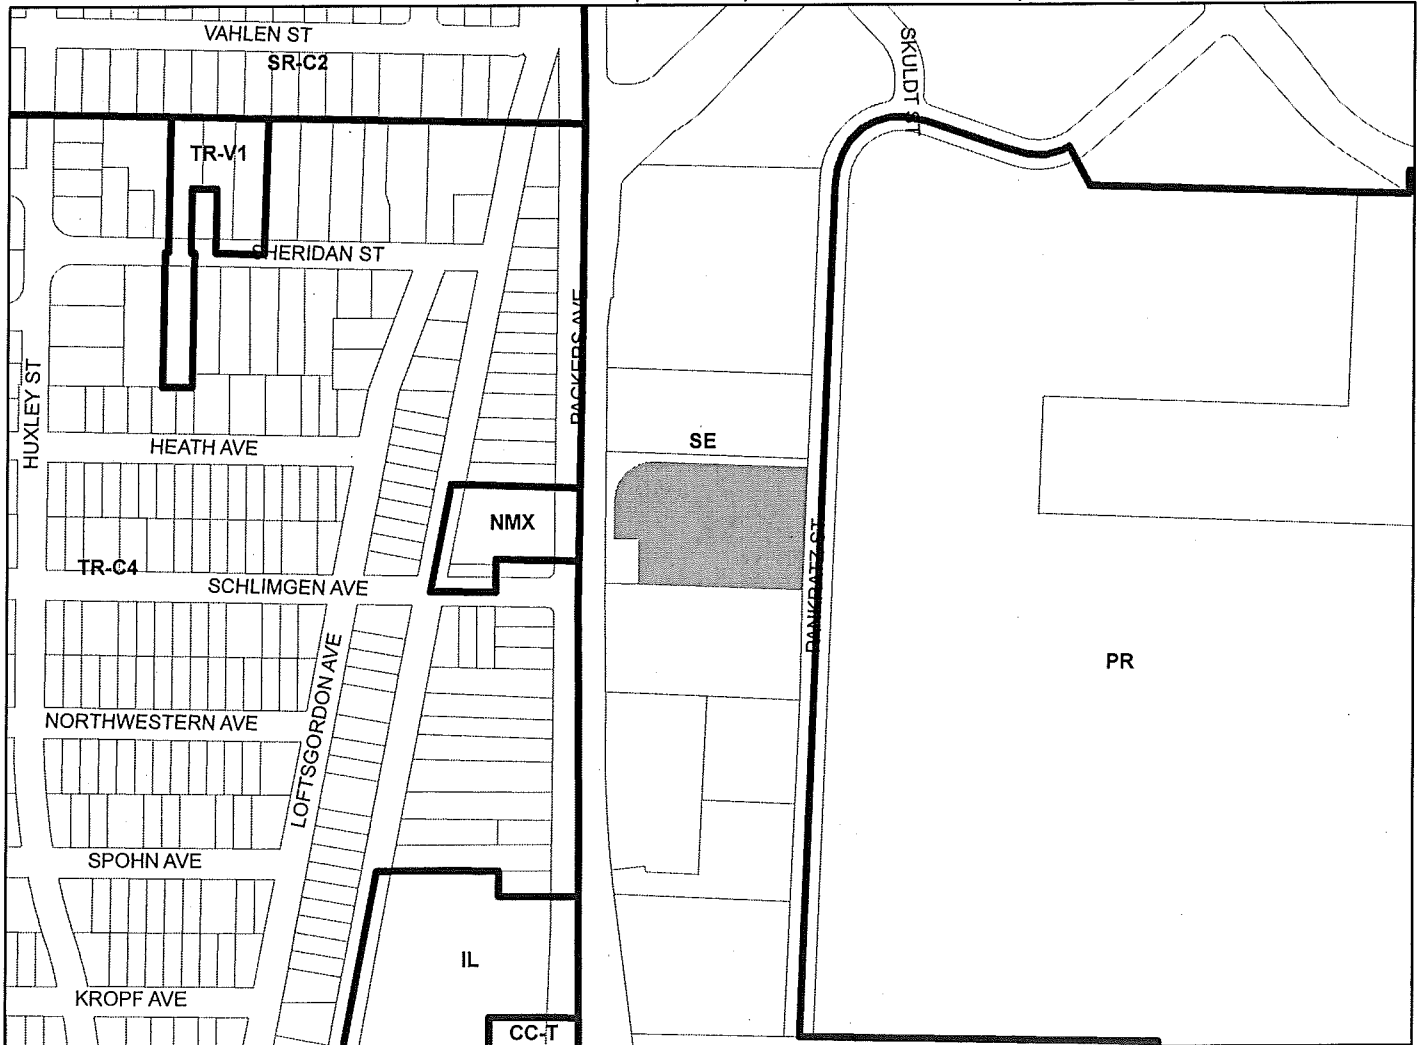

Scale : 1" = 400'

City of Madison, Planning Division : PPE : Date : 10 April 2018

