



Location

2927 E Washington Avenue

Applicant

Kirk Bangstad, Minocqua Brewing Company  
Nancy Koberle


Request

Allow amplified sound in outdoor eating area  
of tasting room


Public Hearing Date

Plan Commission

March 2, 2026

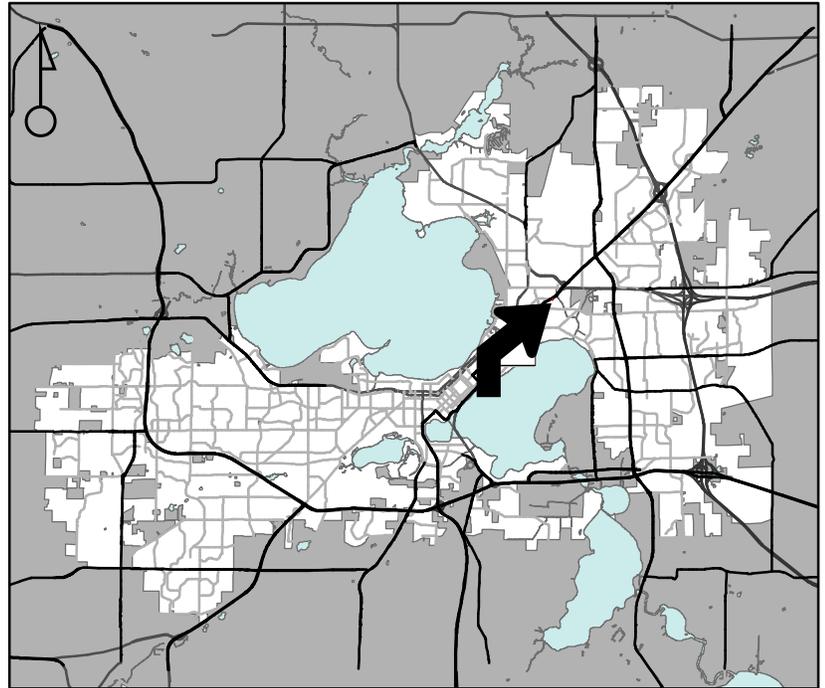

For Questions Contact: Chris Wells at: 261-9135 or [cwells@cityofmadison.com](mailto:cwells@cityofmadison.com) or City Planning at 266-4635

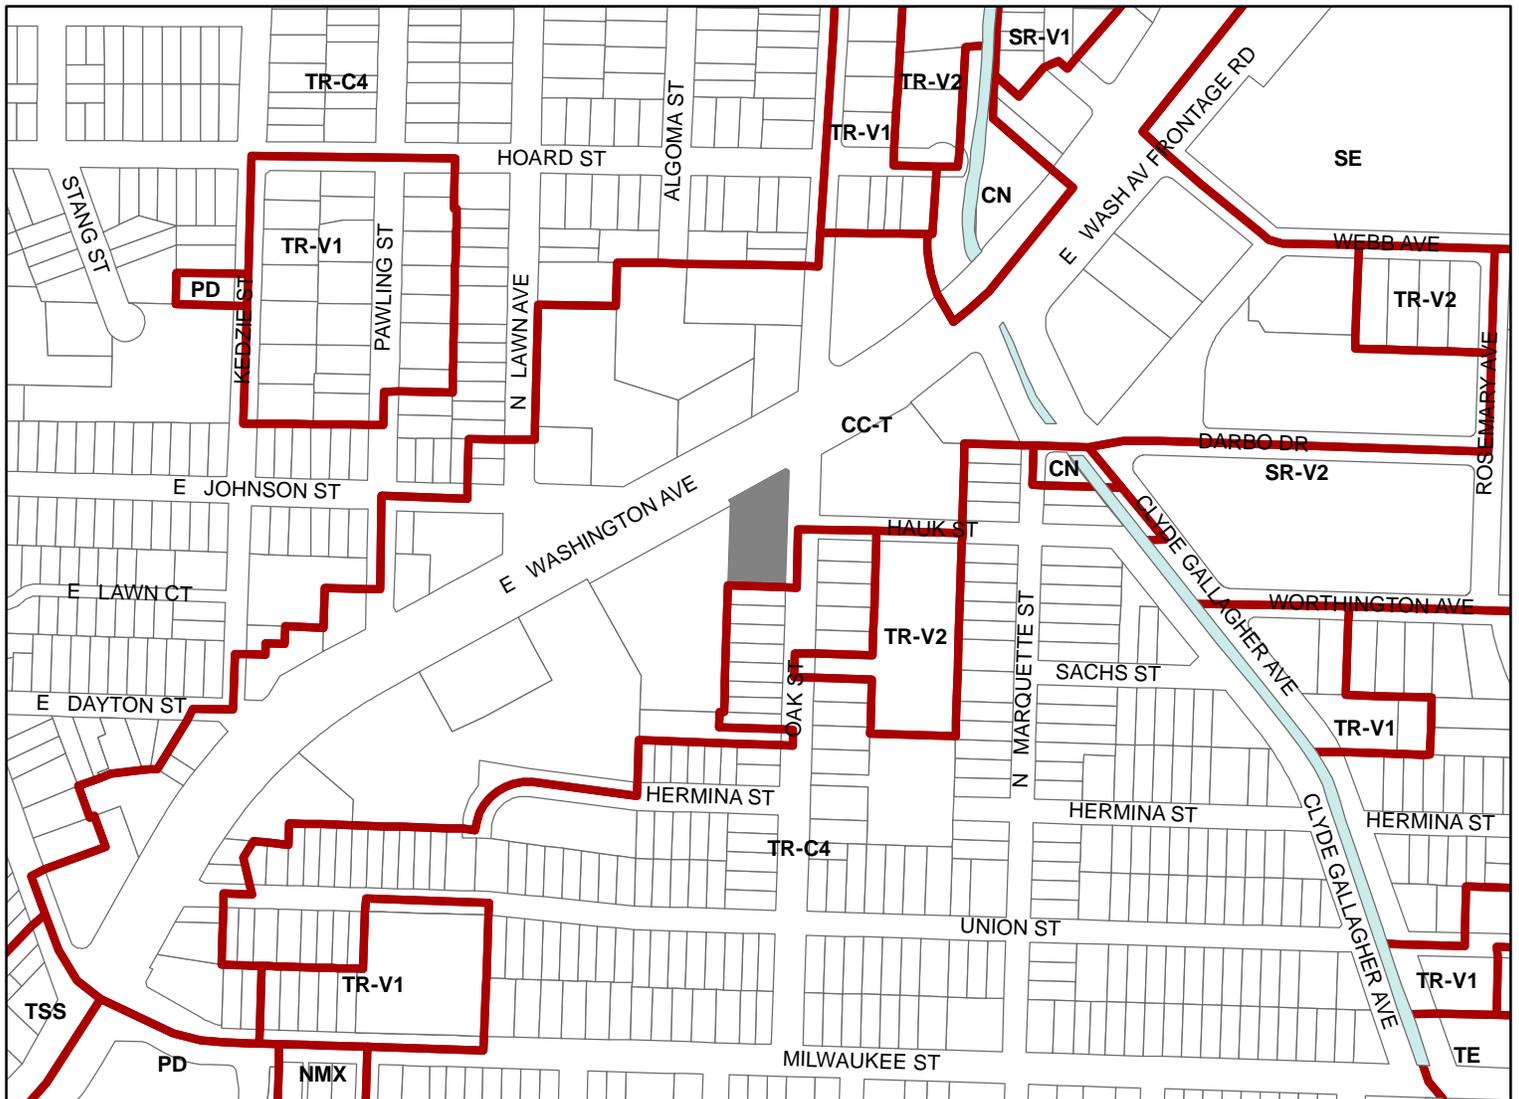

Scale : 1" = 400'

