



City of Madison

Conditional Use and Demolition

Location

222 S Hamilton Street

Project Name

The Barracuda

Applicant

Romanov Holdings, LLC / Christopher Gosch, Populance, LLC

Existing Use

Office Building


Proposed Use

Demolish office building to construct mixed-use building with 930 square feet of commercial space and 19 residential condominiums


Public Hearing Dates

Plan Commission

1 October 2018

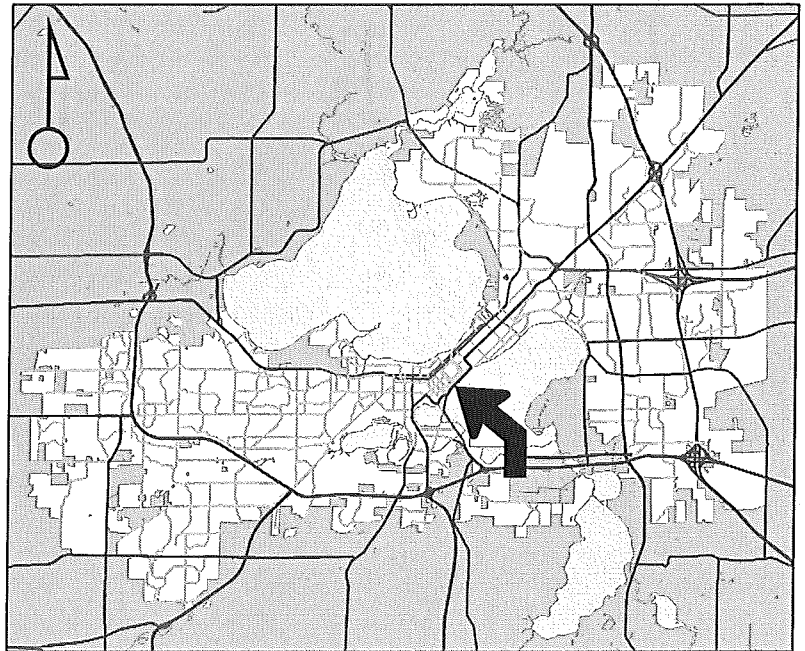

For Questions Contact: Chris Wells at: 261-9135 or cwells@cityofmadison.com or City Planning at 266-4635

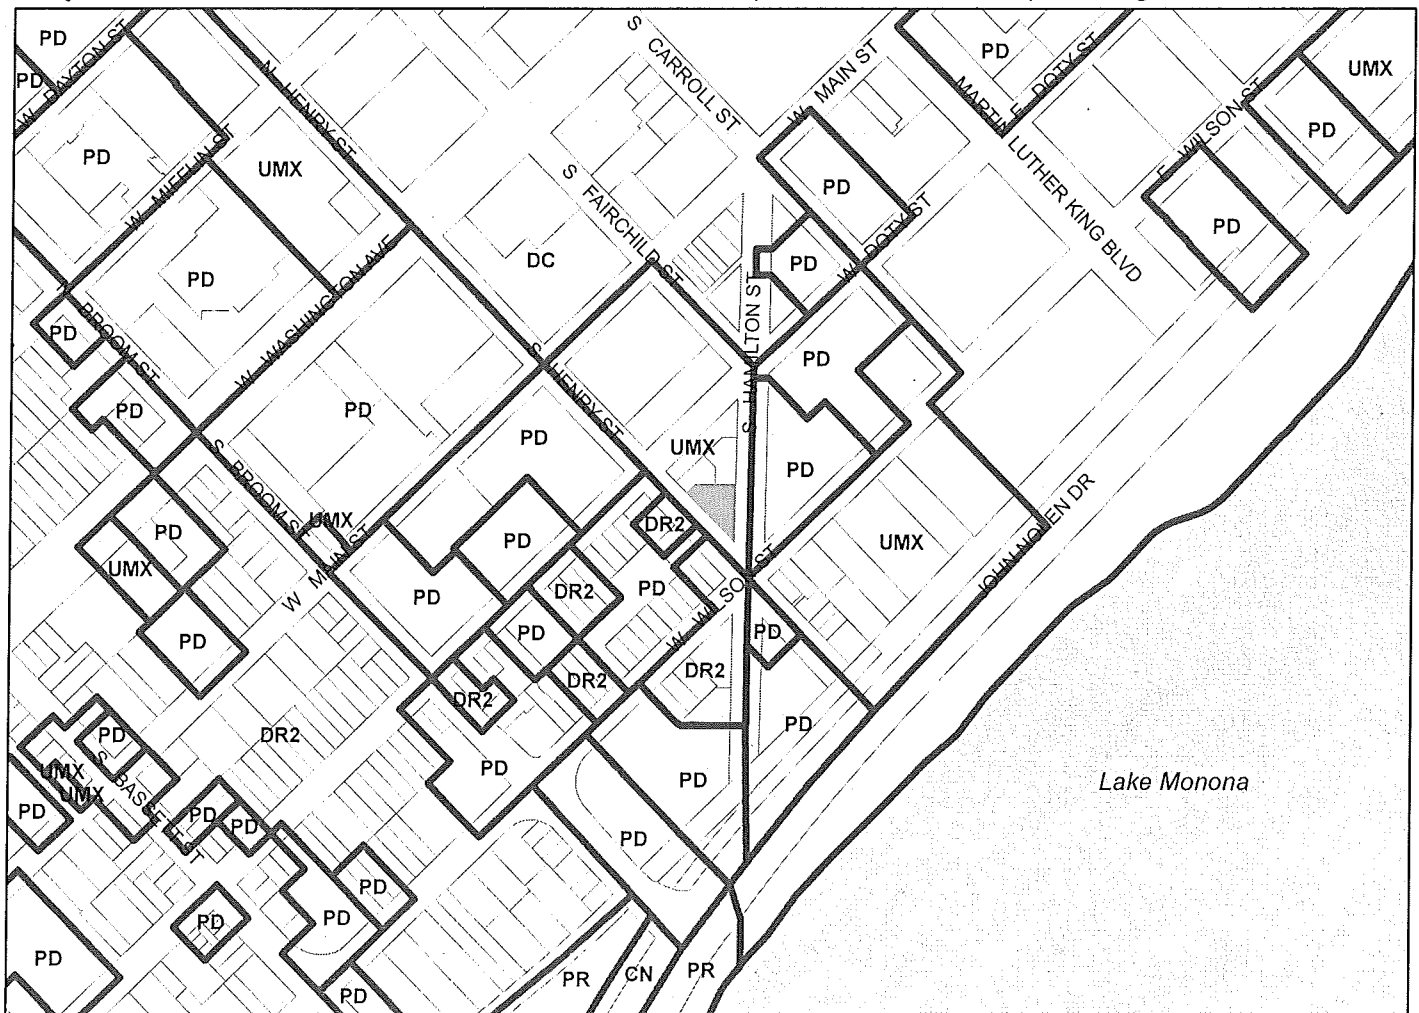

Scale : 1" = 400'

City of Madison, Planning Division : PPE : Date : 18 September 2018

8

