
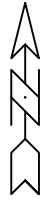
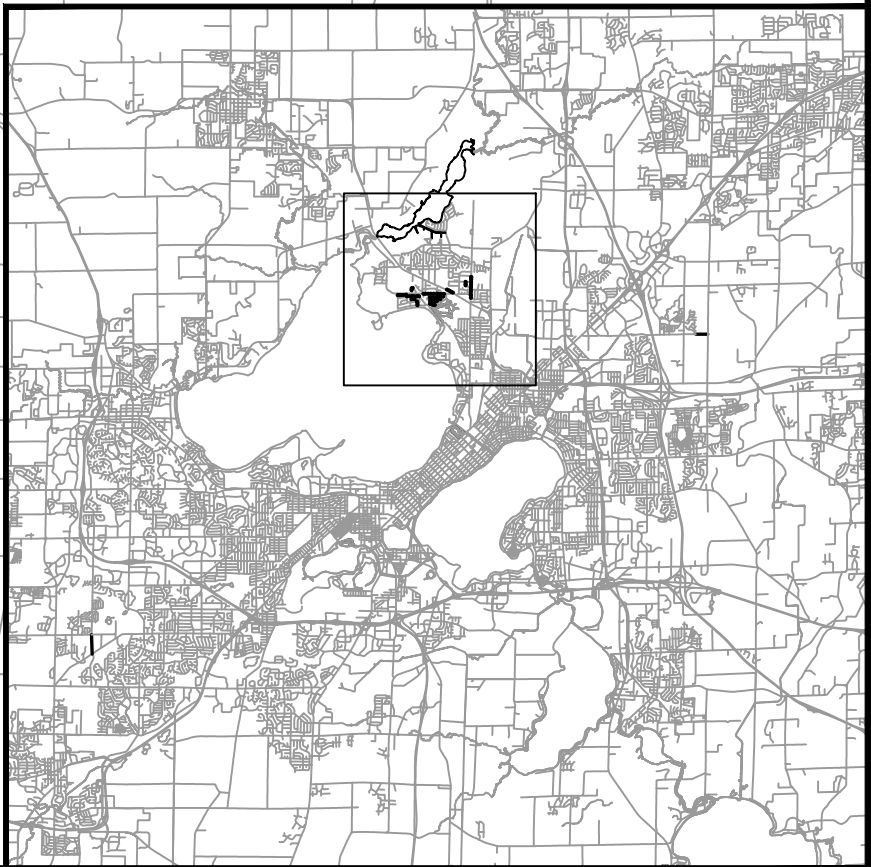


SANITARY SEWER REPAIRS

PIPE DIAMETER	LENGTH (LF)	ESTIMATED COST
6"	758	\$75,800.00
8"	11,895	\$654,300.00
LATERALS	191	\$47,800.00
MISC.	---	\$46,800.00
TOTAL	12,653	\$824,700.00

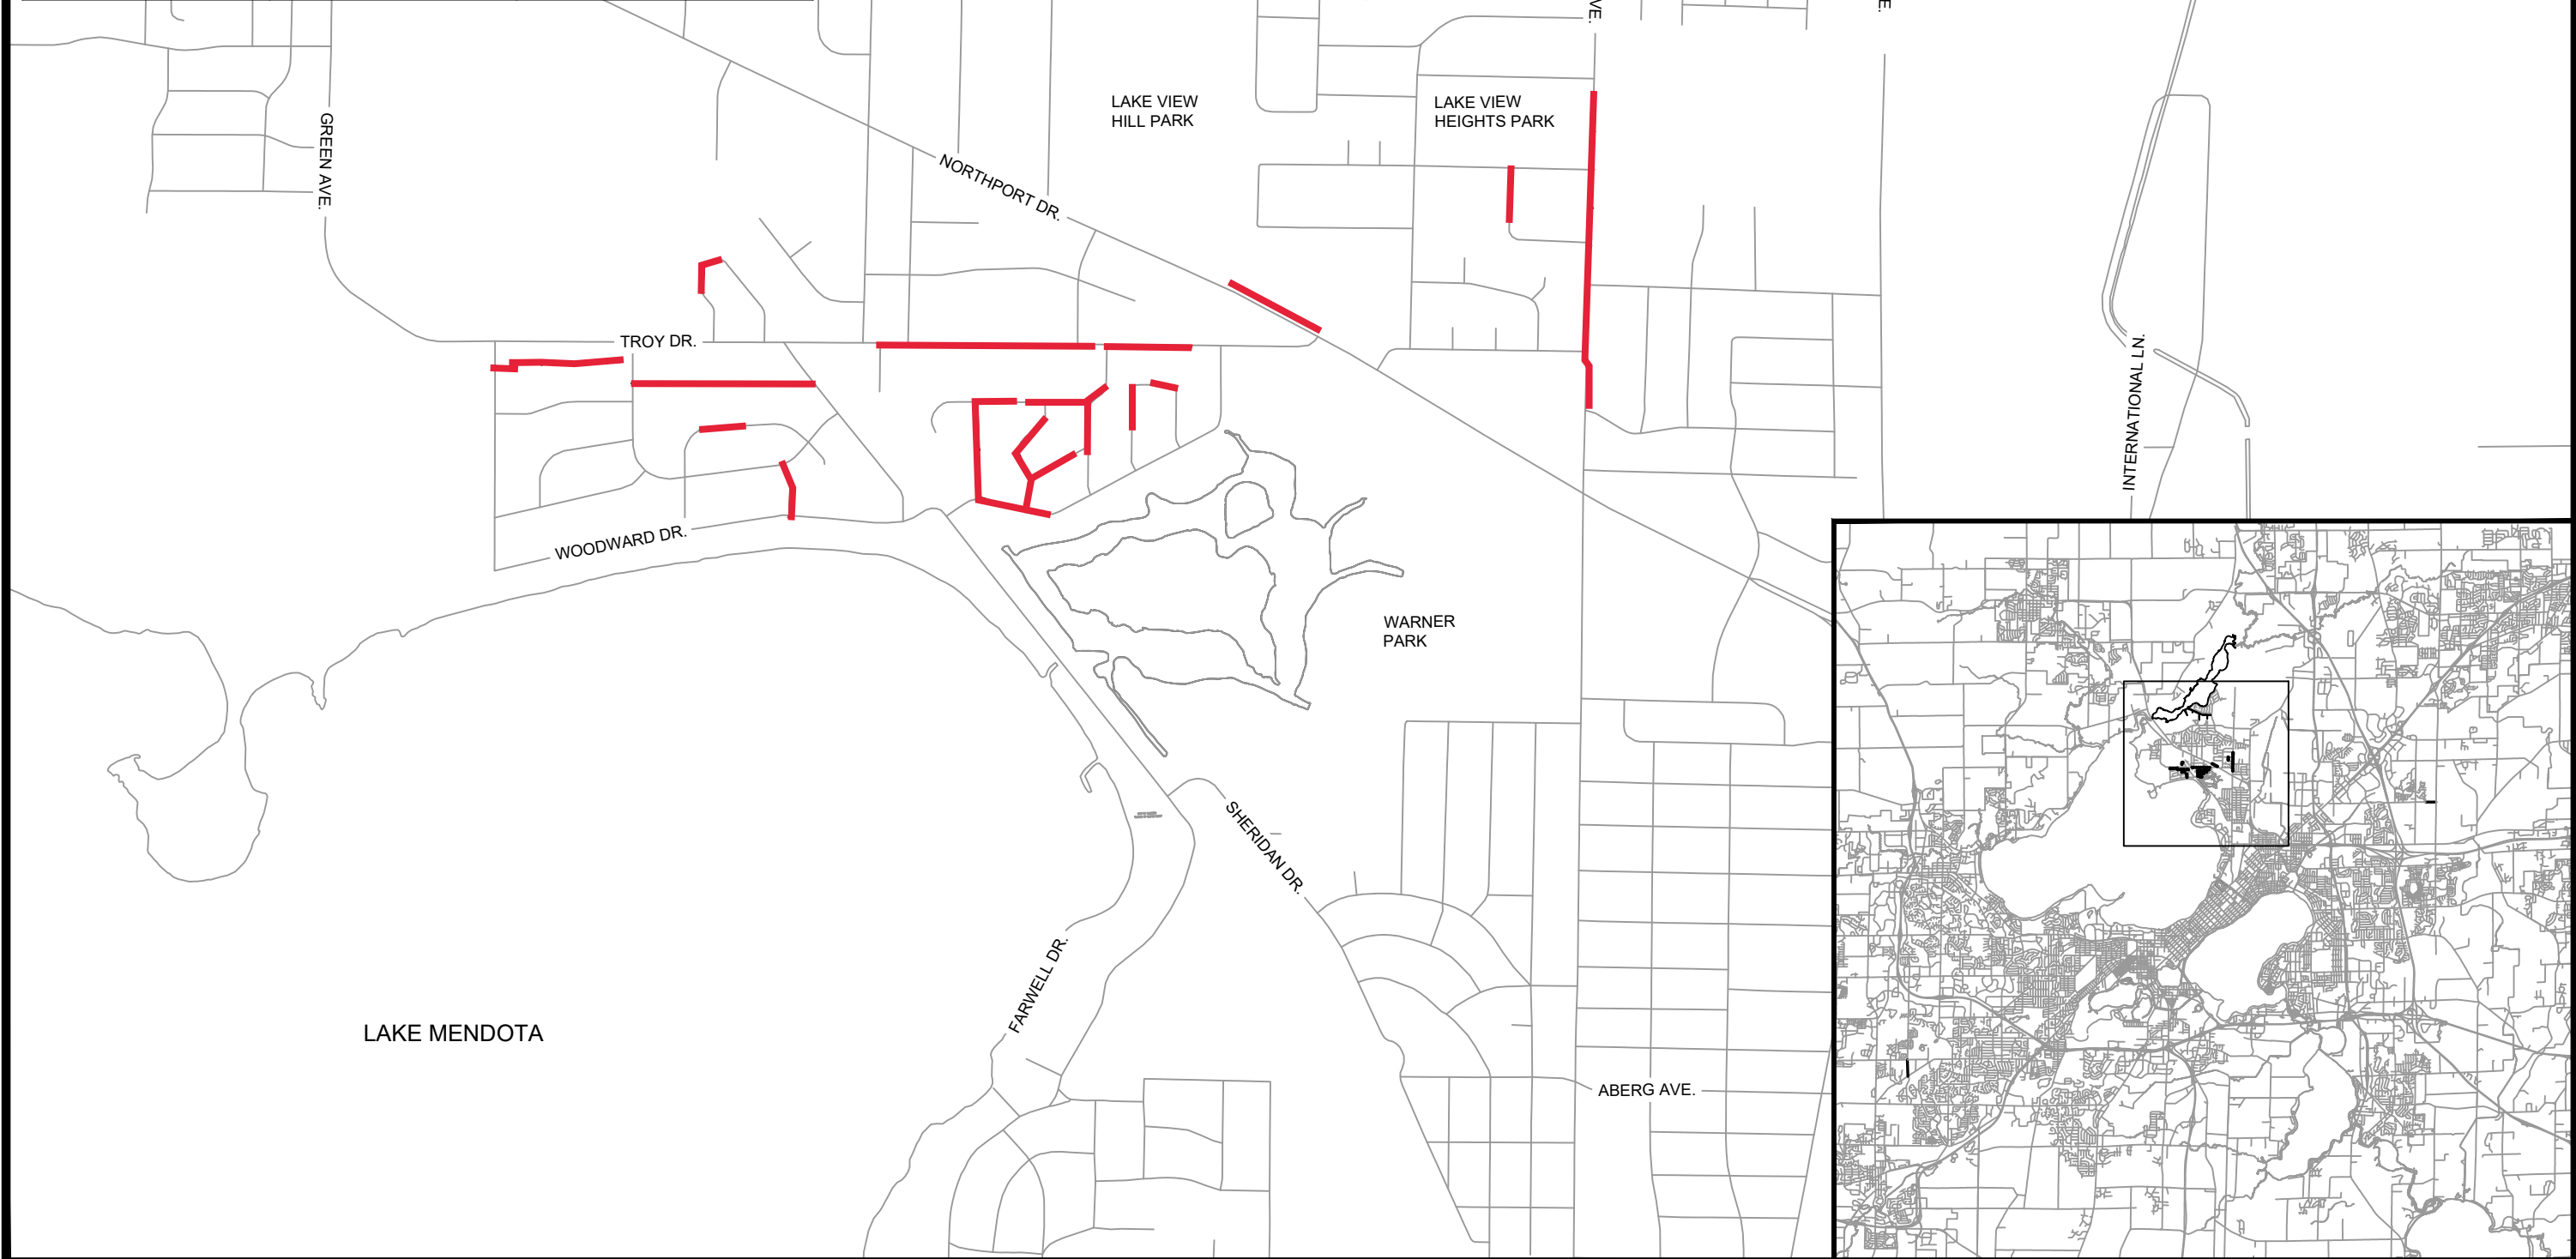

MARK	REVISION	DATE	BY
###	###	###	###
###	###	###	###
###	###	###	###
###	###	###	###

Designed By: EAC Date: 12/29/2022 8:23 AM Scale: NTS
 M-1

14485
 BPW PLAN - SANITARY SEWER REPAIRS
 CIPP WET LINING REHABILITATION OF SANITARY SEWERS 2023 - WEST MADISON, WI
 F:\Encommon\Trenchless\2023 MH2\MH14485 - CIPP UV West P1\CAD\14485 (WEST)\BPW Map.dwg CONTRACT NO: ###



14485
 M-1