


Crossroads Drive matching into previously constructed Phase 3.

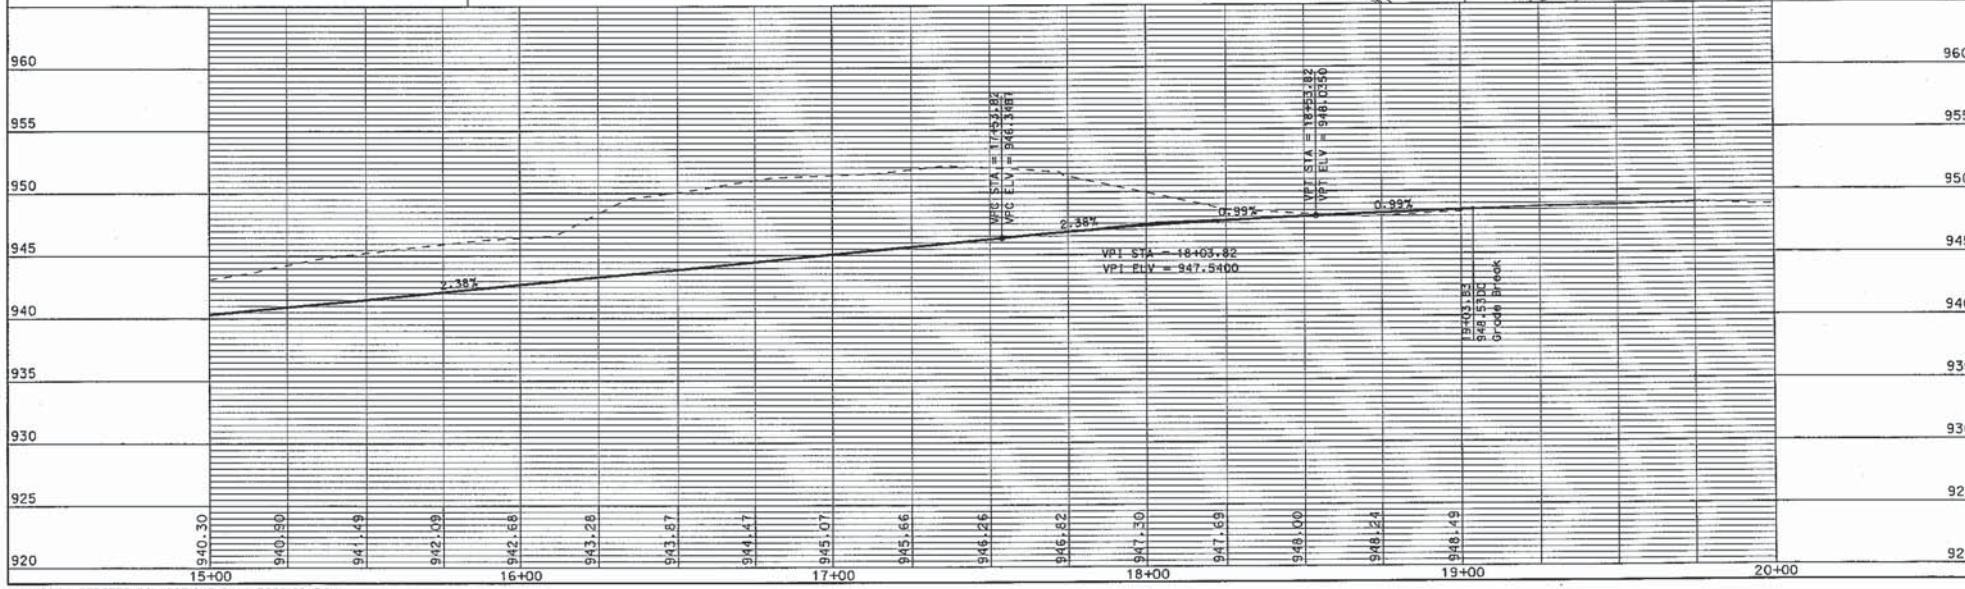

ORIGINATOR: CITY OF MADISON, STREETS DIVISION
 REV. DATE:
 PLOT NAME:
 PLOT SCALE: