



**Location**

8150 Excelsior Drive

**Applicant**

GCL Investments, LLC / Kirk Keller,  
Plunkett Raysich Architects, LLP

**Existing Use**

Restaurant


**Proposed Use**

Demolish restaurant to construct  
four-story office building


**Public Hearing Date**

Plan Commission

July 13 2020

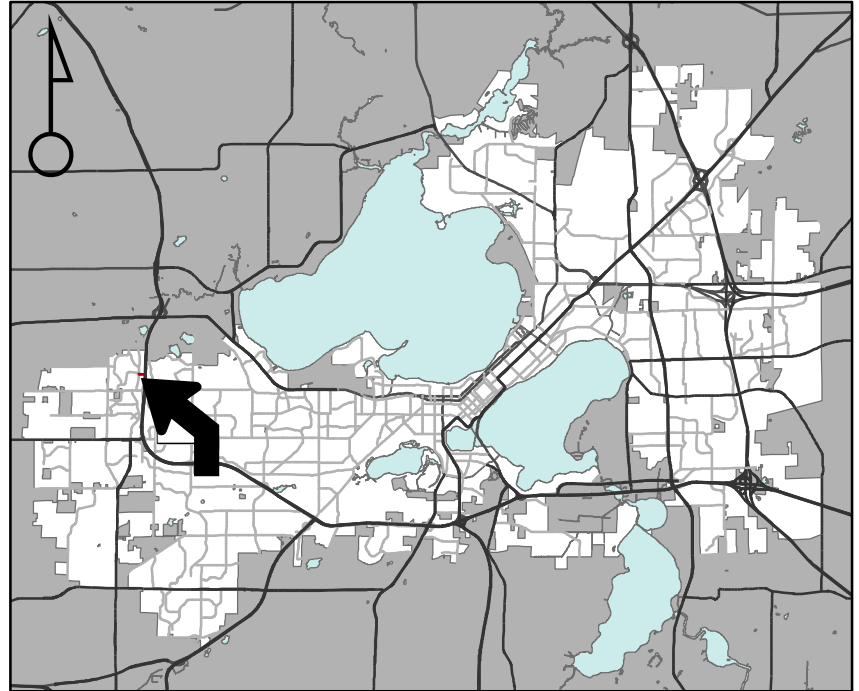

For Questions Contact: Sydney Prusak at: 243-0554 or sprusak@cityofmadison.com or City Planning at 266-4635

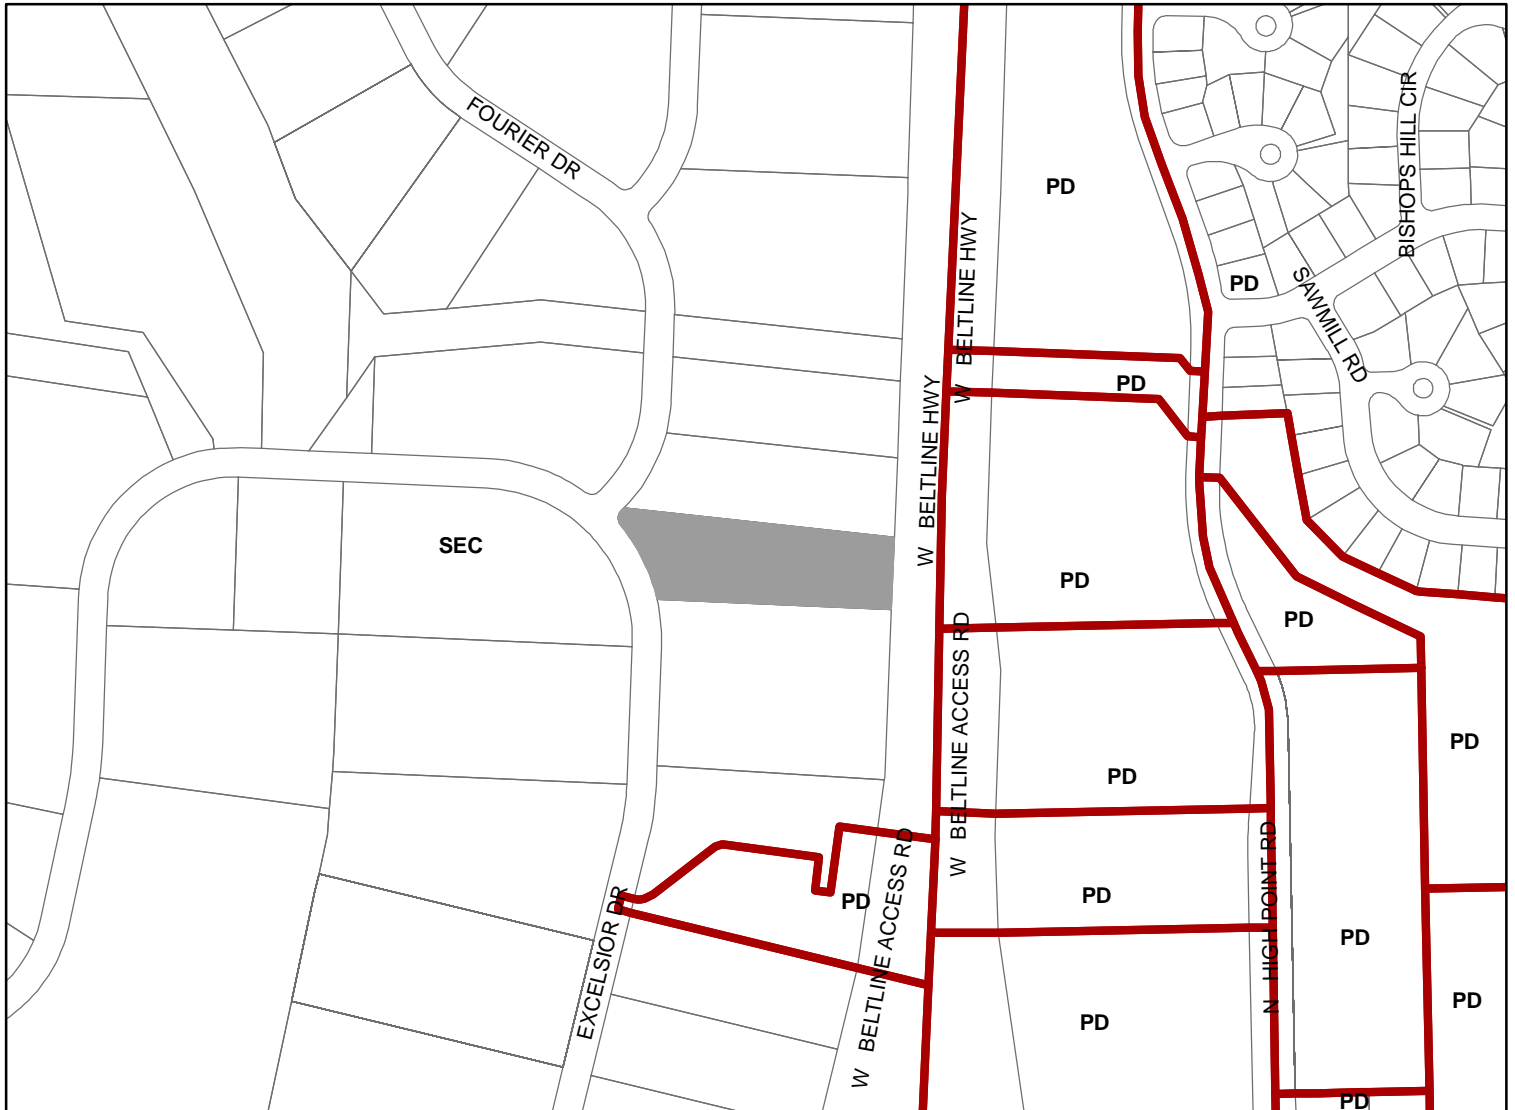

Scale : 1" = 400'



