



City of Madison

Proposed Rezoning and Preliminary and Final Plat

Project Name
Ninth Addition to Blackhawk Subdivision

Location
9563 Blackhawk Road


Applicant
John McKenzie, The McKenzie Apartment Co. / Michael Marty/Randy Kolinske, Vierbicher Associates, Inc.

From: A To: SR-C1


Proposed Use
Create 14 single-family lots

Public Hearing Date
Plan Commission
21 May 2018

Common Council
05 June 2018

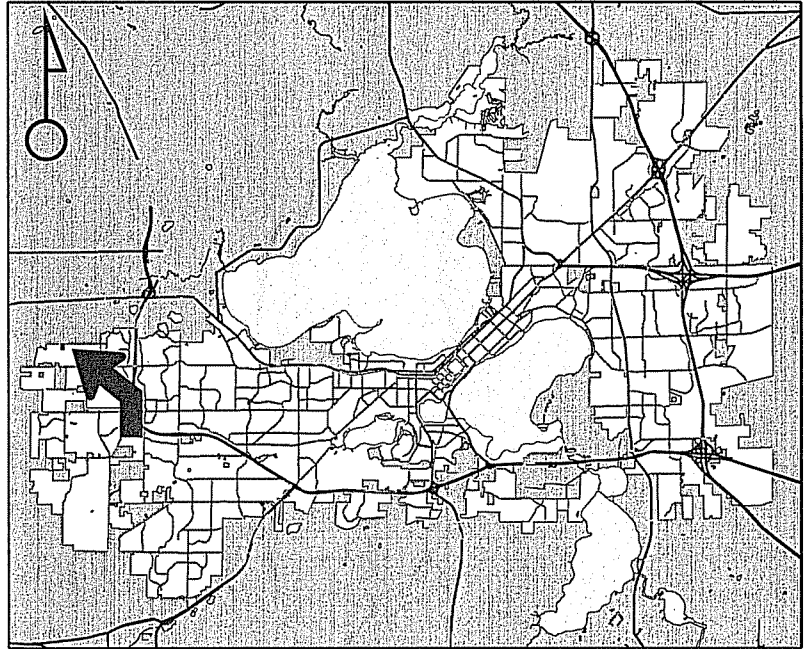

For Questions Contact: Tim Parks at: 261-9632 or tparks@cityofmadison.com or City Planning at 266-4635

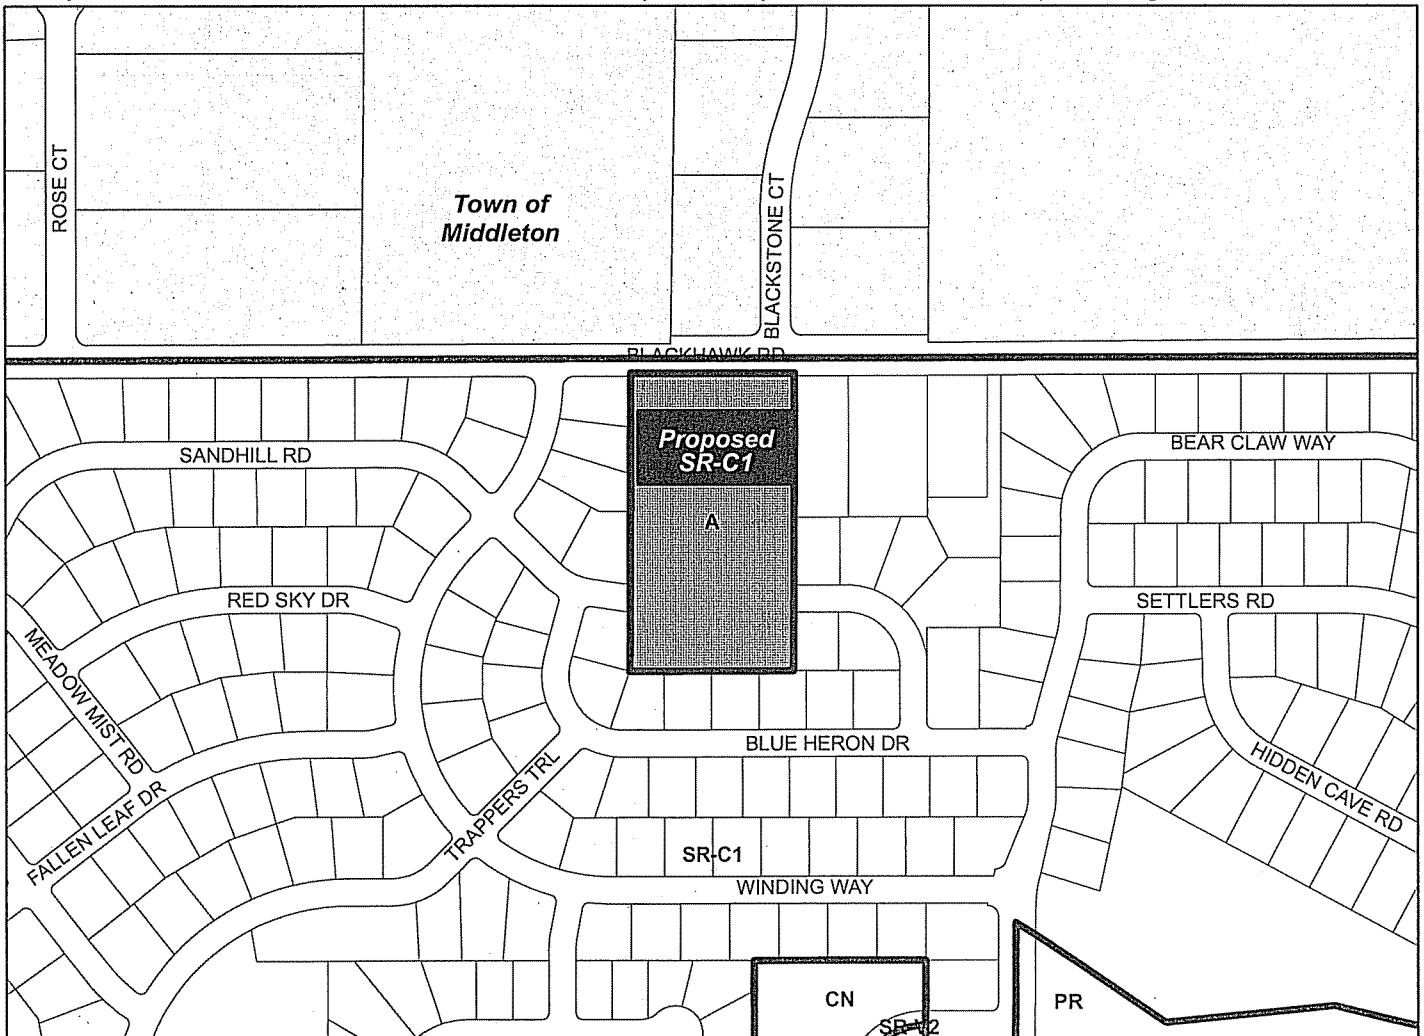

Scale : 1" = 400'

City of Madison, Planning Division : PPE : Date : 14 May 2018

9210

