



# City of Madison

## Conditional Use

Location  
827 E Gorham Street


Project Name  
Houden Relocation

Applicant  
Chris Houden, 700 East LLC / Thomas Miller, Kahler Slater Architects


Existing Use  
Vacant

Proposed Use  
Residential Building Complex with two relocated two-family two-unit buildings

Public Hearing Date  
Plan Commission  
04 June 2018

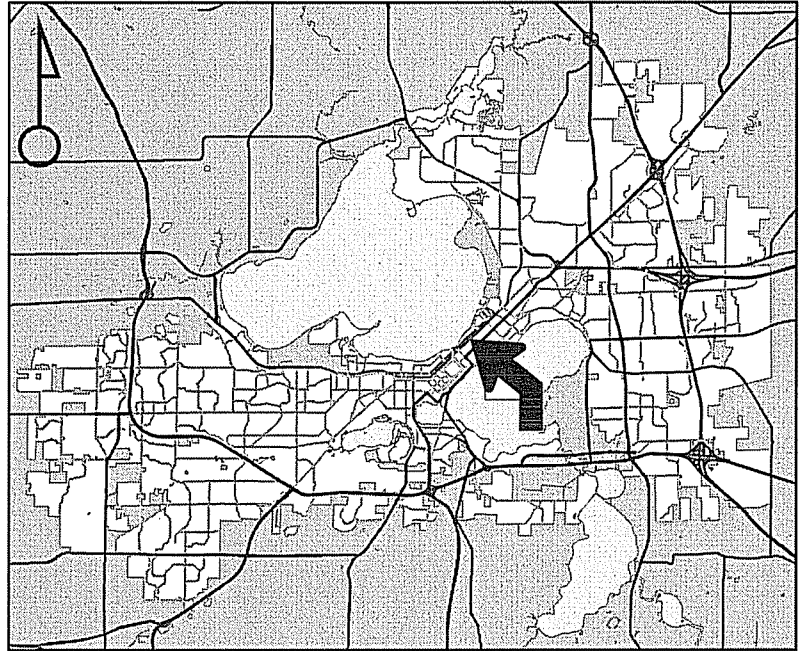

For Questions Contact: Sydney Prusak at: 243-0554 or sprusak@cityofmadison.com or City Planning at 266-4635

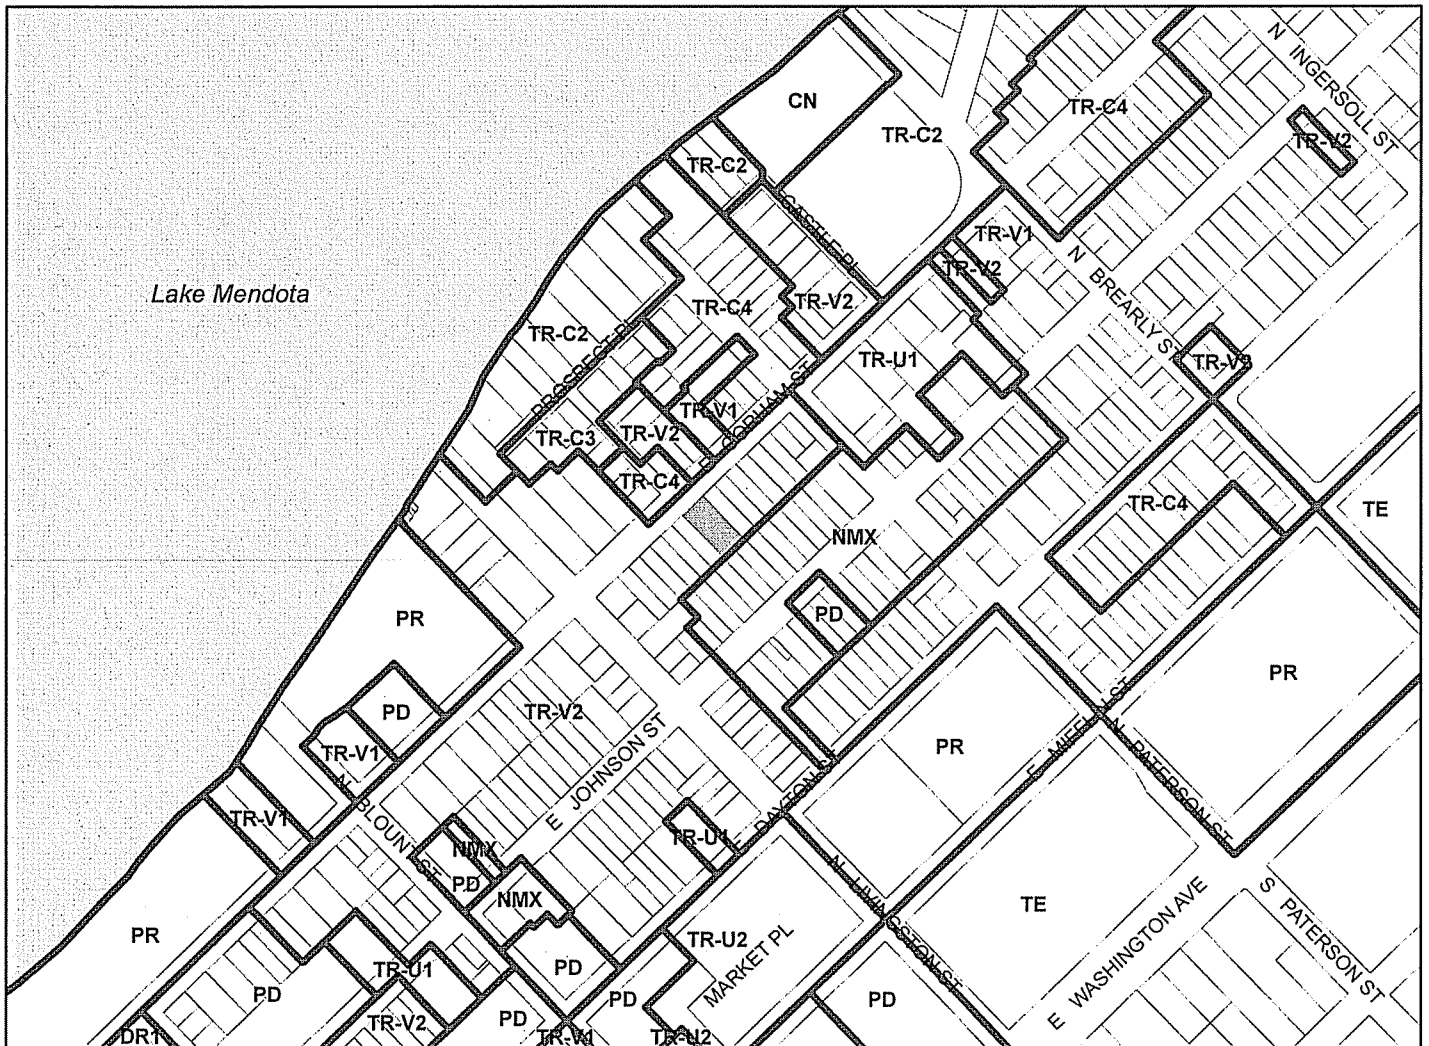

Scale : 1" = 400'

City of Madison, Planning Division : PPE : Date : 31 May 2018



City of Madison

827 E Gorham Street



Date of Aerial Photography: Spring 2016