



Location

1917 Moorland Road

Applicant

Brady Lessner, Madison Metropolitan Sewerage District


Request

Demolish single-family residence


Public Hearing Dates

Plan Commission

December 16, 2024

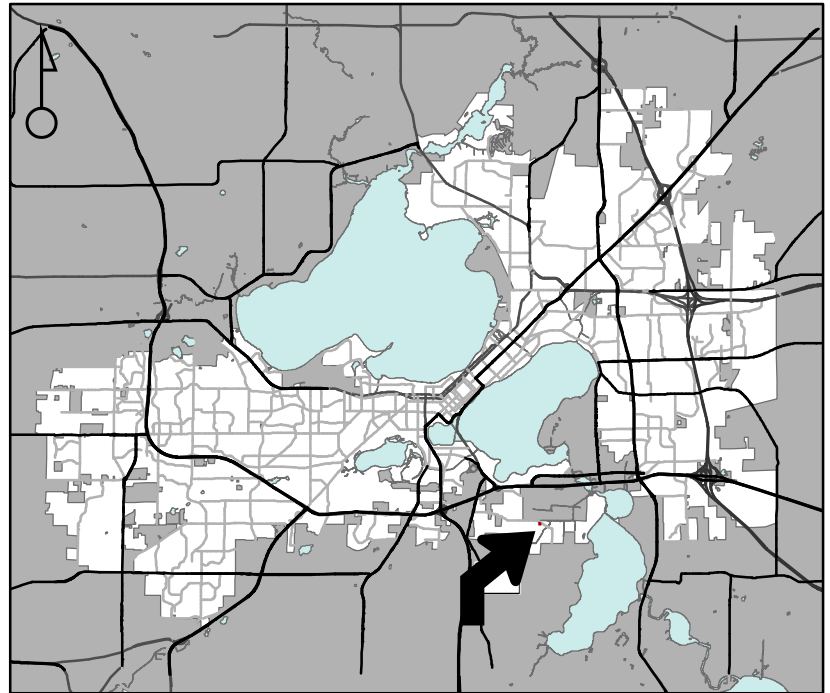

For Questions Contact: Lisa McNabola at: 243-0554 or [lmcnabola@cityofmadison.com](mailto:lmcnabola@cityofmadison.com) or City Planning at 266-4635

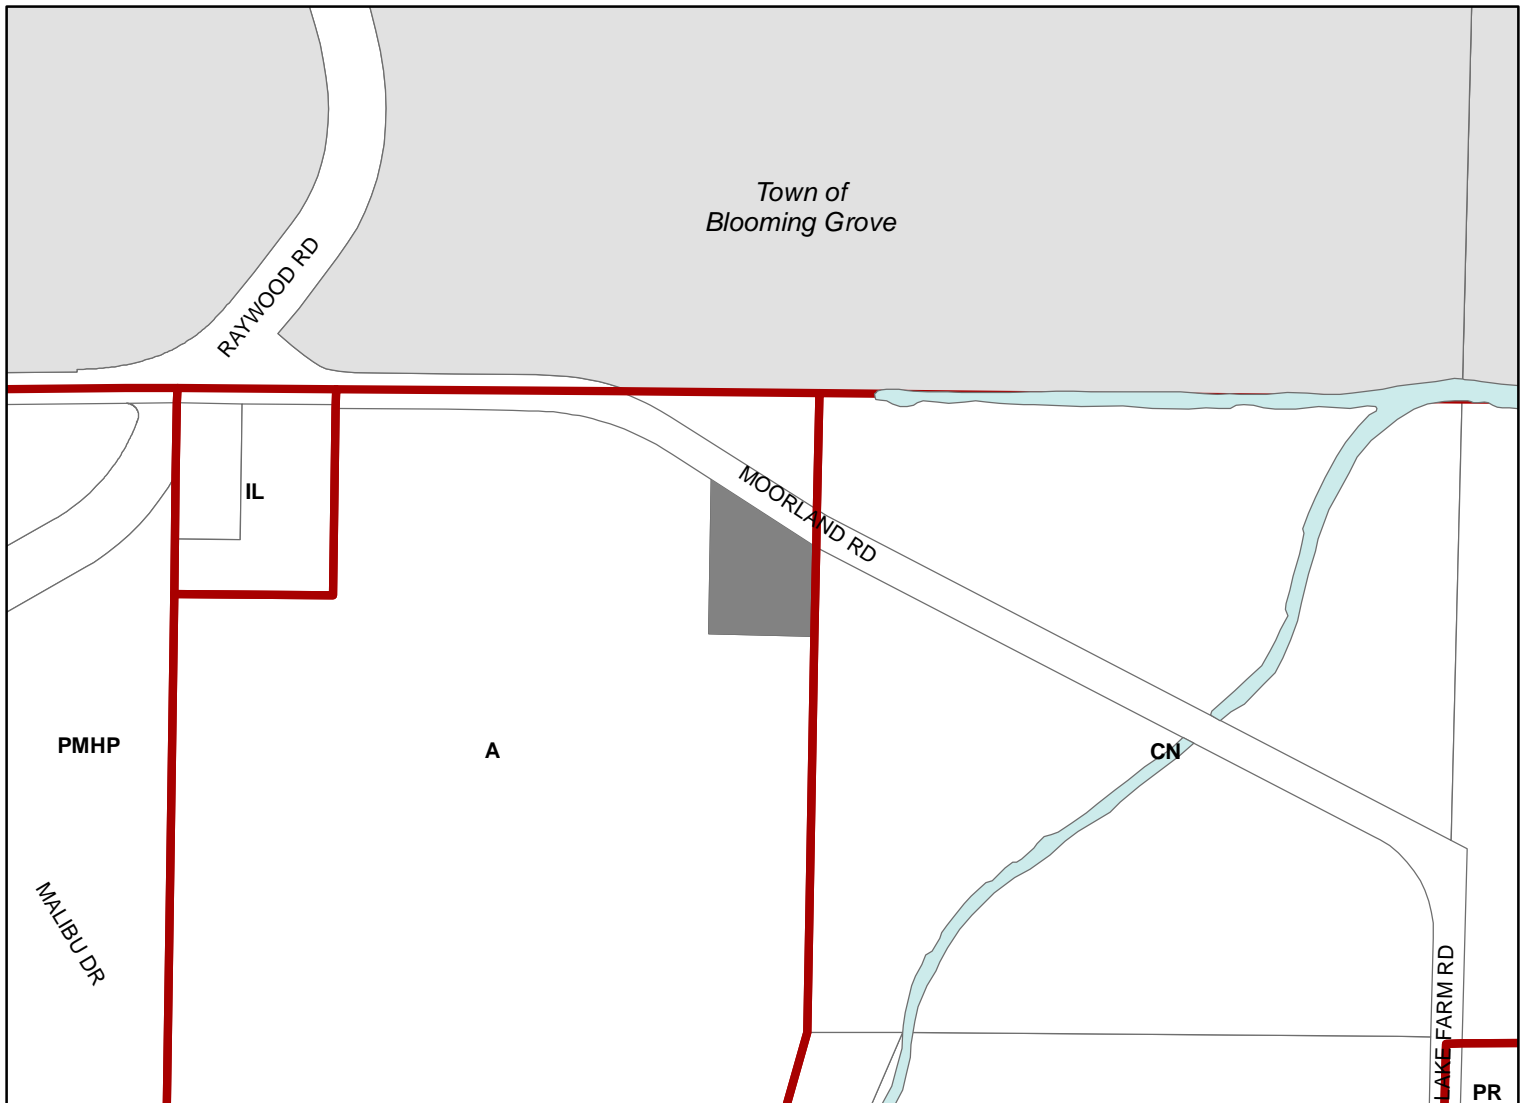

Scale : 1" = 400'

