

See SDD 4.10
Concrete Speed Hump
Flow Through Gutter

See SDD 4.10
Concrete Speed Hump
Flow Through Gutter

80'

86'

220'

Layout In Field
By Traffic Engineering

S WHITNEY WY

1221

561

561

560

560

560

5603

1222



EXISTING CROSSWALKS
AND STOP BARS

4" SOLID WHITE

4" SOLID WHITE

HAMMERSLEY RD

8'
6'
10'
6'

1229

5610

5606

5602

5526

5522

5518

5514

5508

SEE SHEET 2

4" SOLID WHITE

YELLOW SKIPS

EXISTING CROSSWALKS
AND STOP BARS

1301

5609

5605

5601

5517

5513


5509

5505

1302

GILBERT RD

SEE SHEET 2

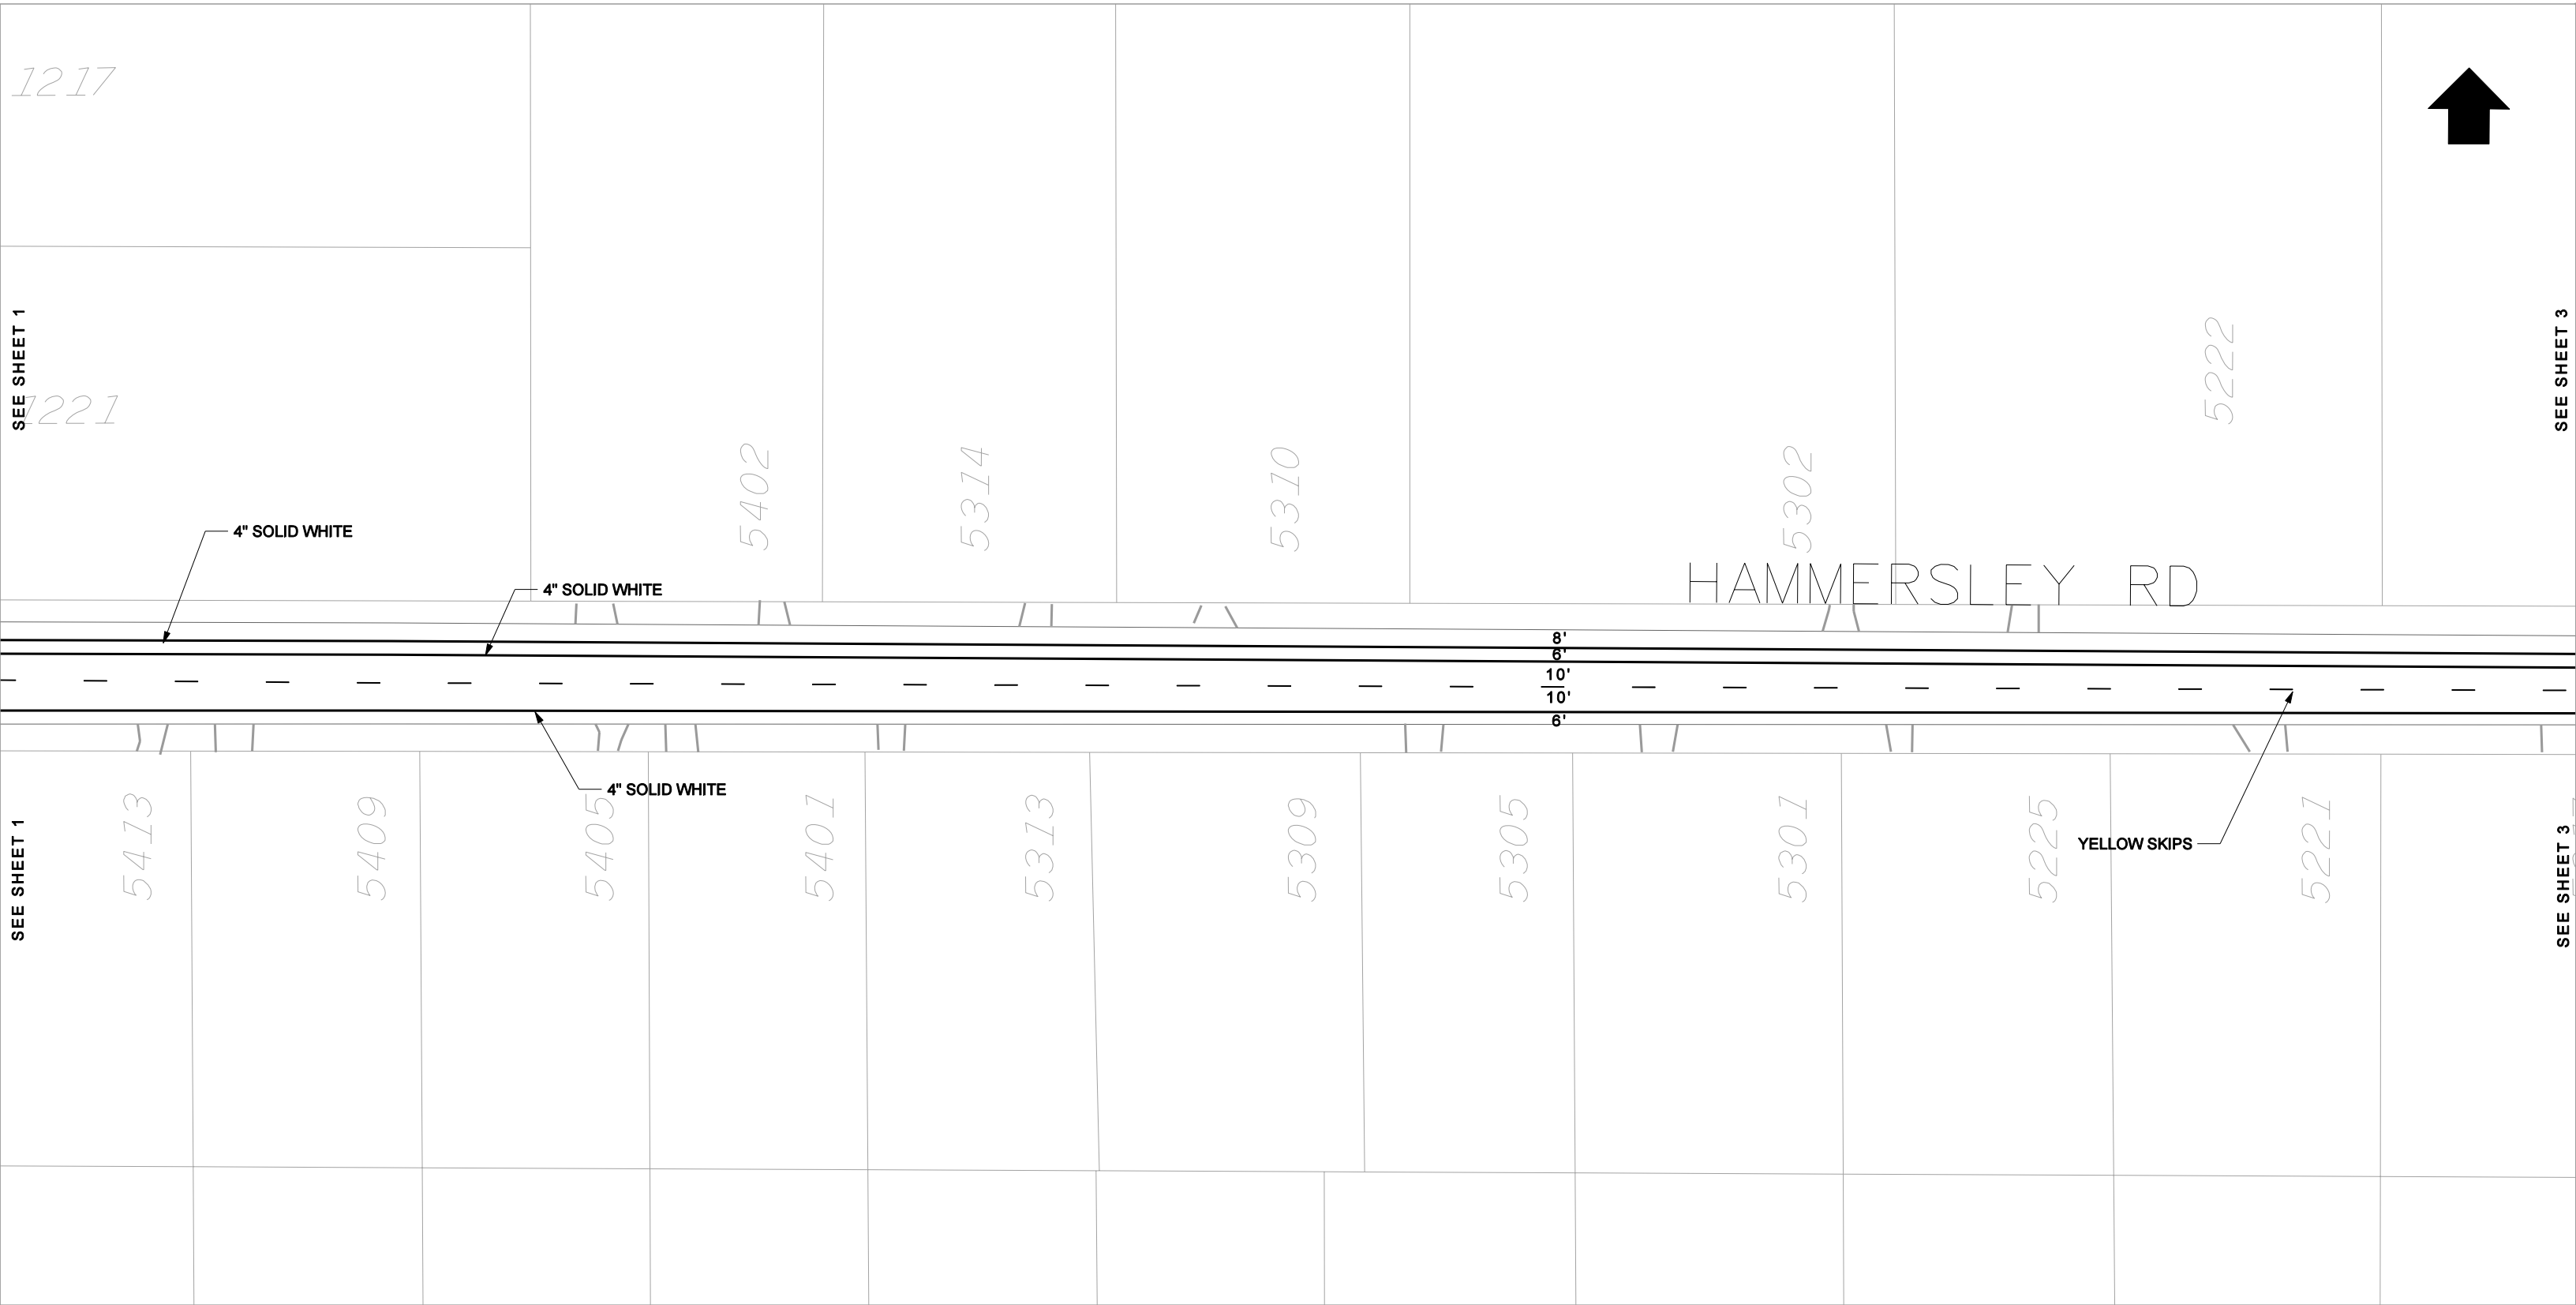

SEE SHEET 1

SEE SHEET 3

SEE SHEET 1


SEE SHEET 3



HAMMERSLEY RD

8'
10'
10'
6'

YELLOW SKIPS

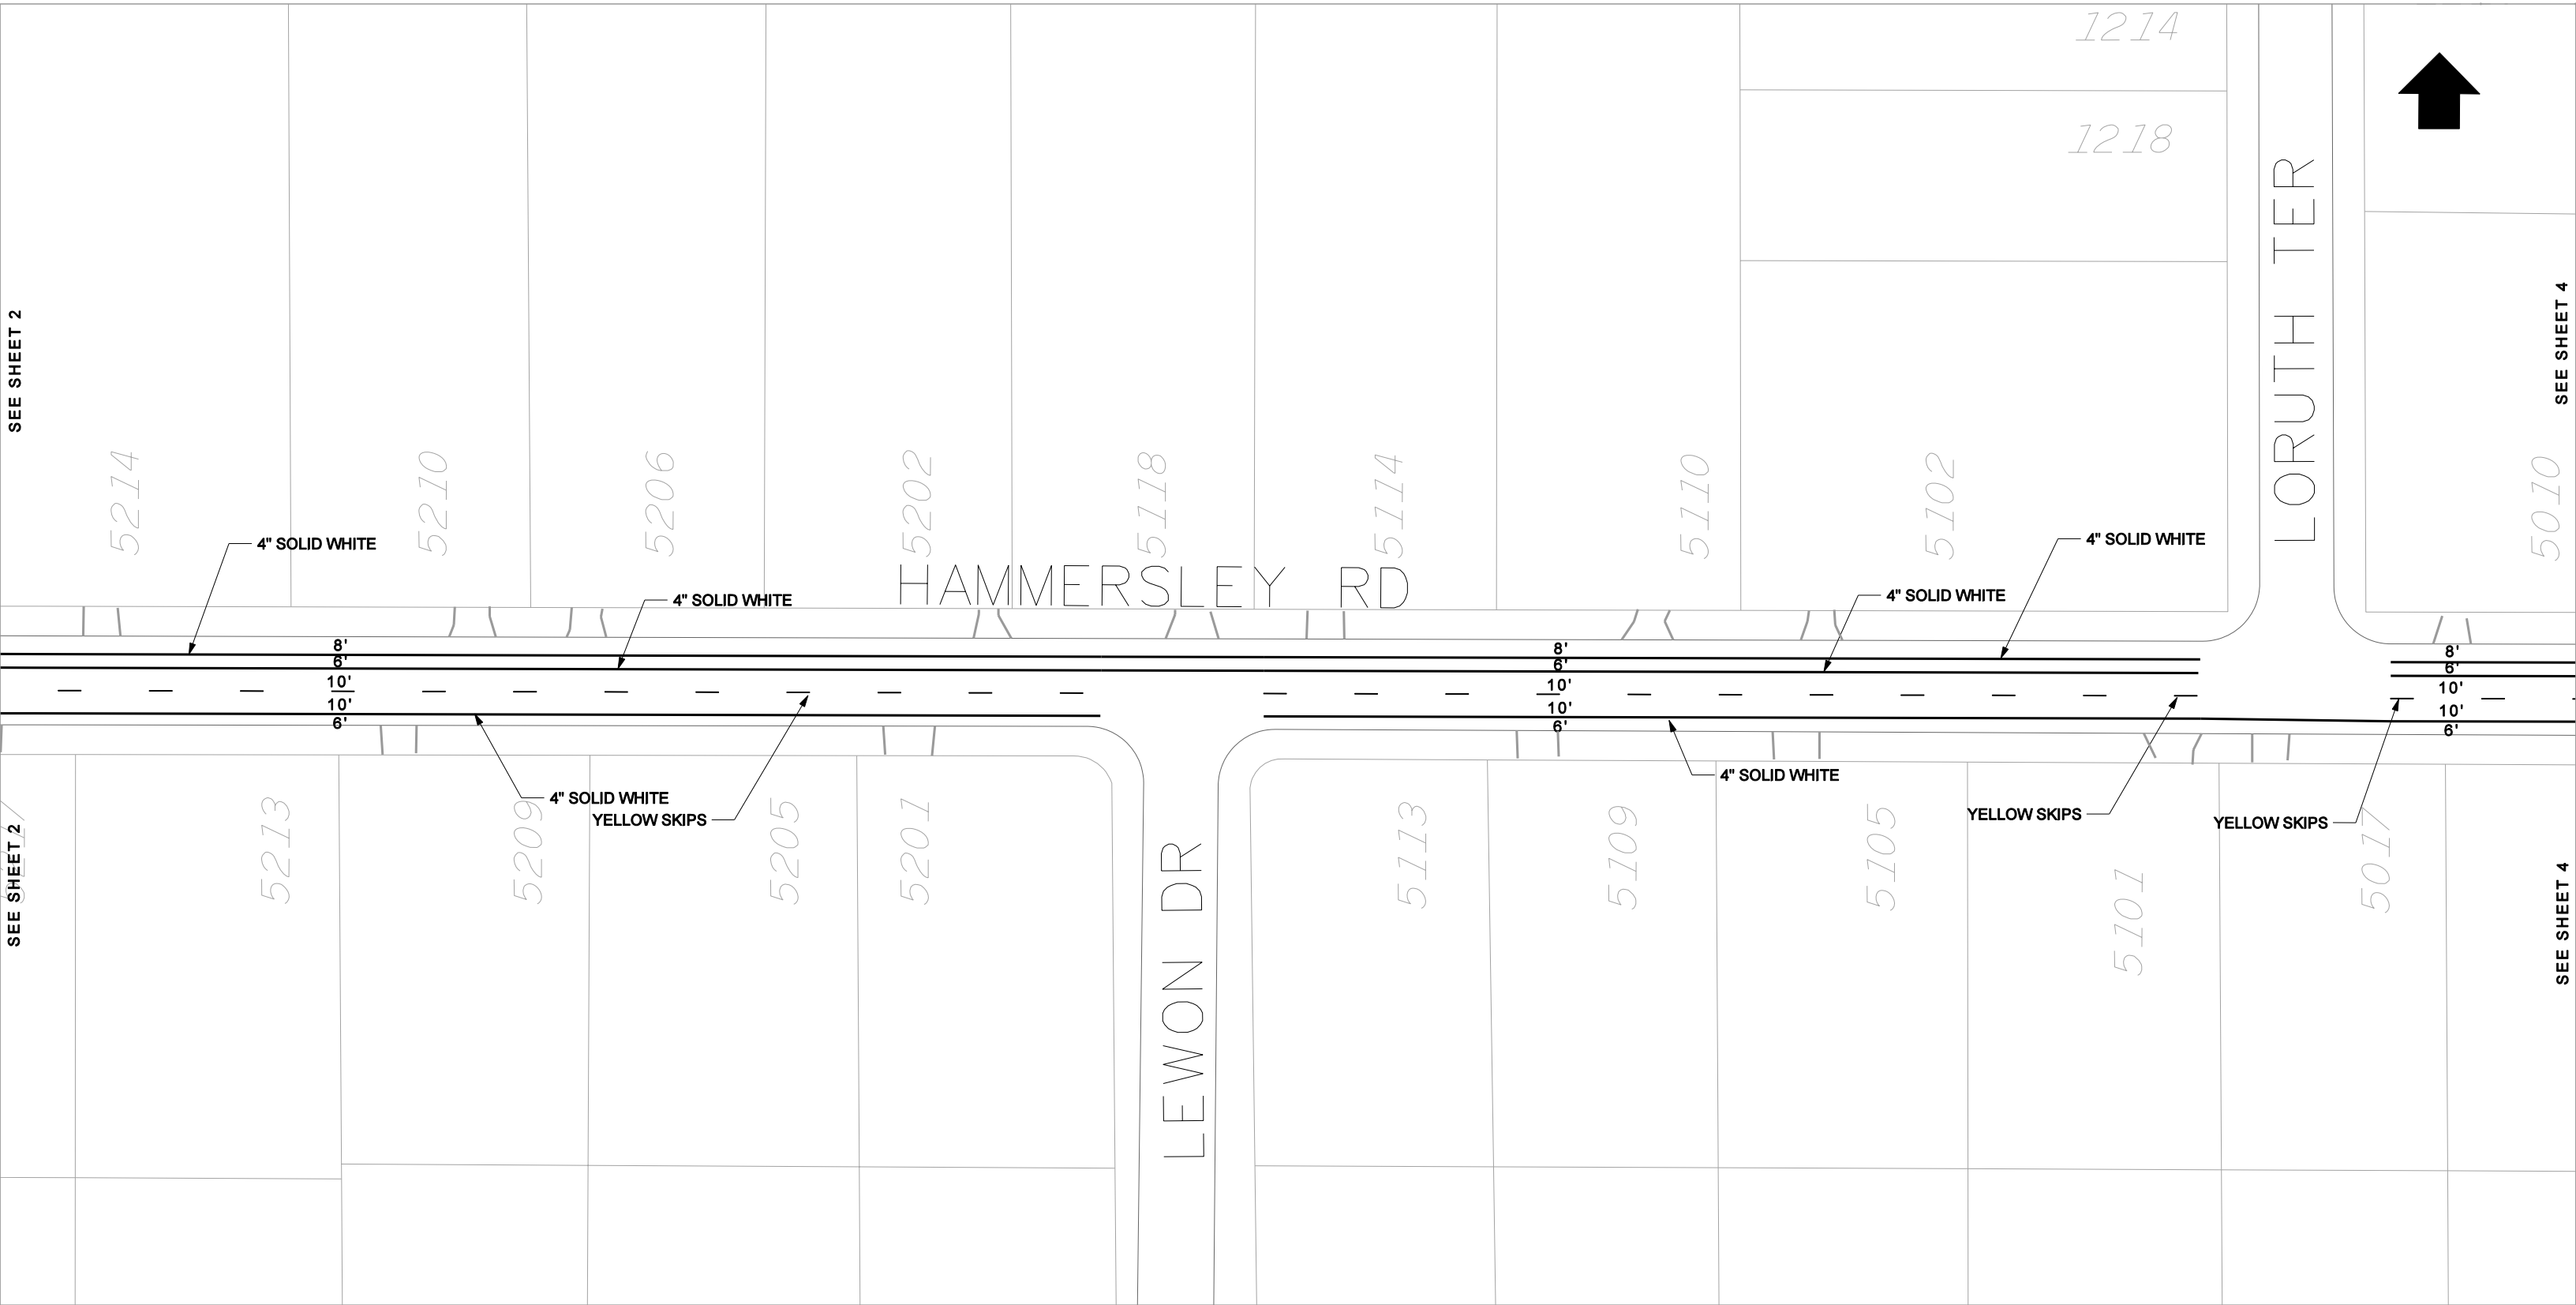


SEE SHEET 2

SEE SHEET 4

SEE SHEET 2

SEE SHEET 4

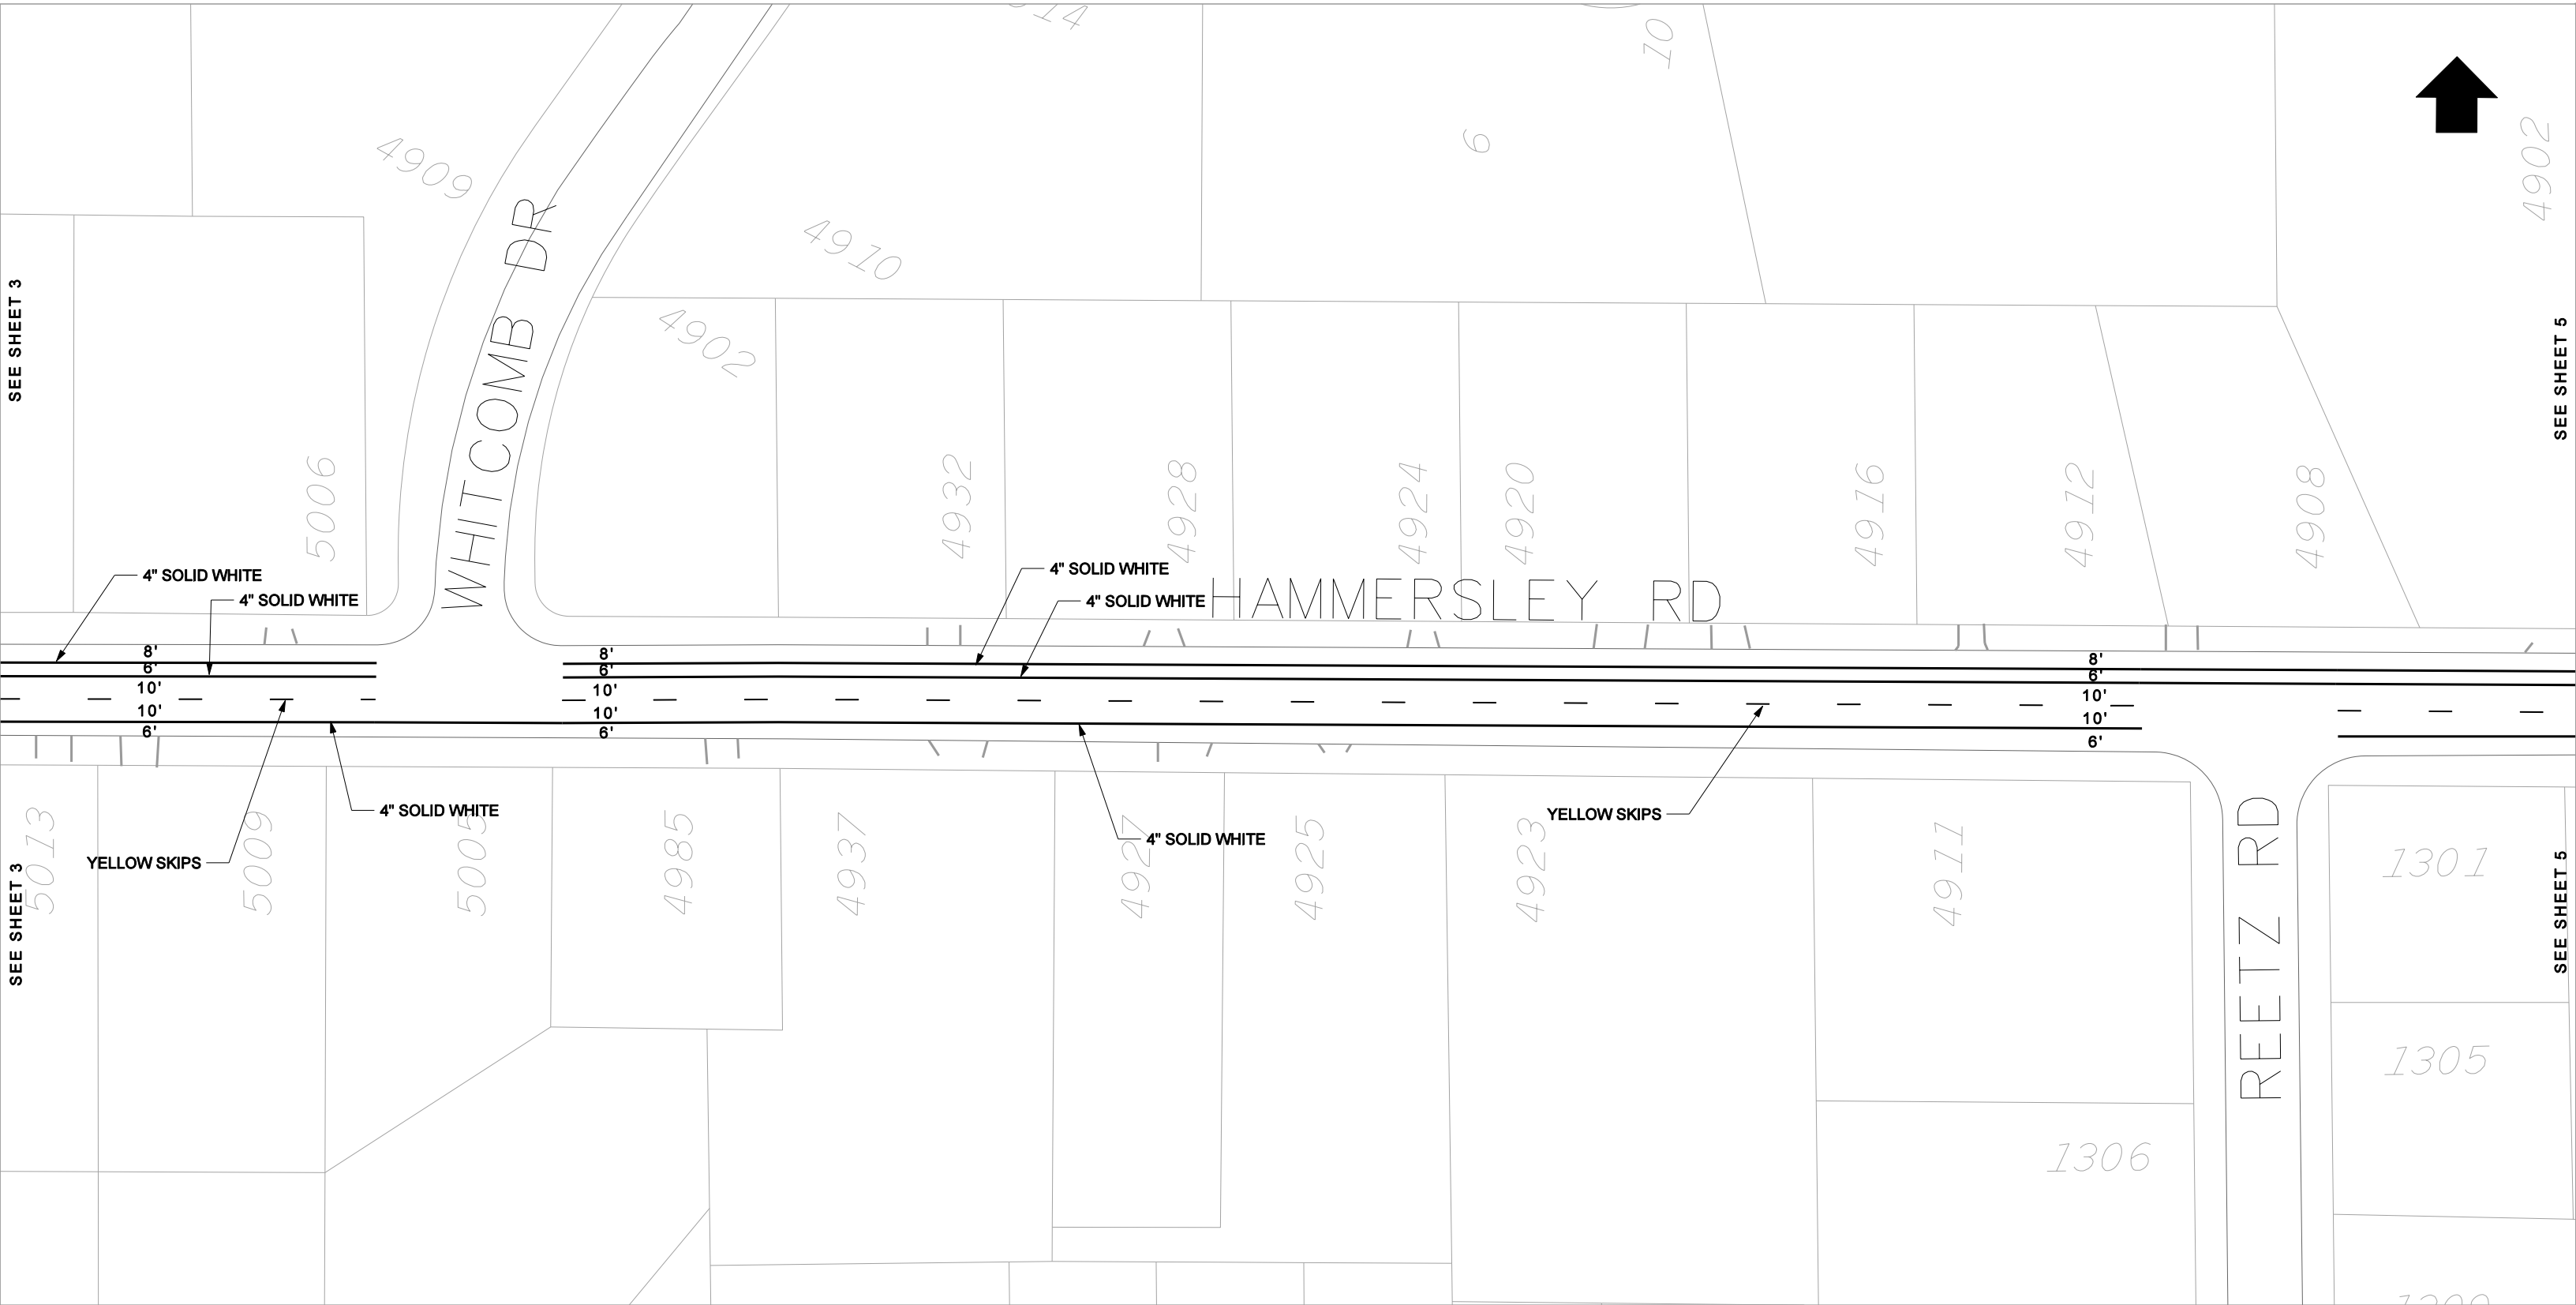

SEE SHEET 3

SEE SHEET 5

SEE SHEET 3

SEE SHEET 5

SEE SHEET 4

SEE SHEET 4



1206



1210

1214

HAMMERSLEY RD

SOUTHWEST BIKE PATH

PAVEMENT MARKING LIMITS

PAVEMENT MARKING LIMITS

W BELTLINE HWY
W BELTLINE HWY
W BELTLINE HWY (FRONTAGE RD)

SEE SHEET 6

4" SOLID WHITE

4" SOLID WHITE

DOUBLE YELLOW

4" SOLID WHITE

YELLOW SKIPS

135' TAPER

8'

6'

10'

10'

6'

6'

14'

14'

6'

4817

4771

4721

4717

4701

4679

4685

4611

1122

1121

4718

4716
4714



4706


4702

Speed Humps

See SDD 4.10
Concrete Speed Hump
Flow Through Gutter
For ALL humps


Layout In Field
By Traffic Engineering

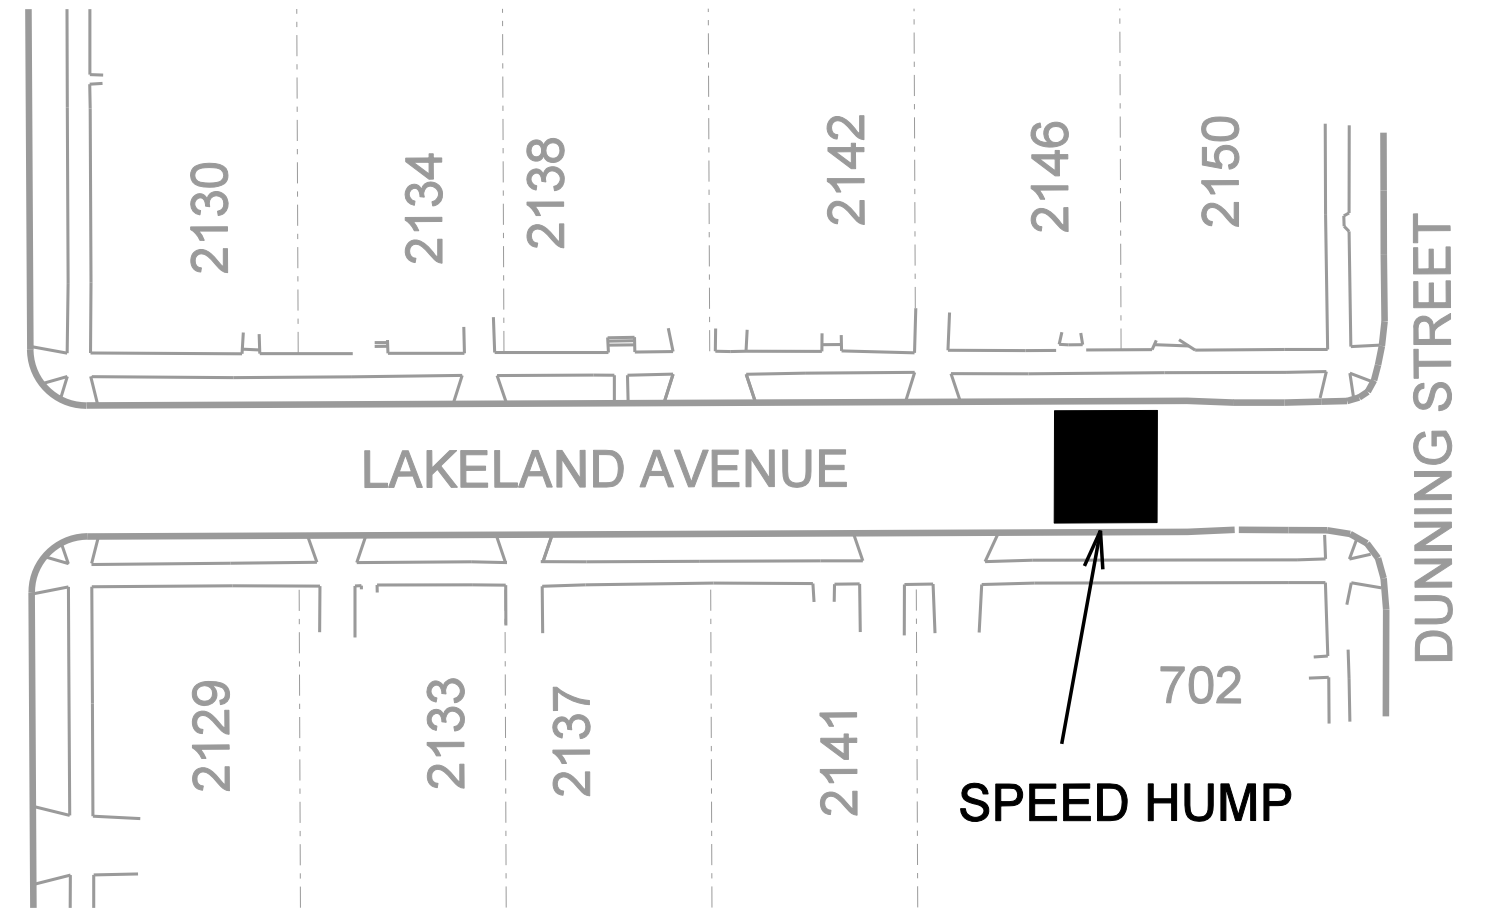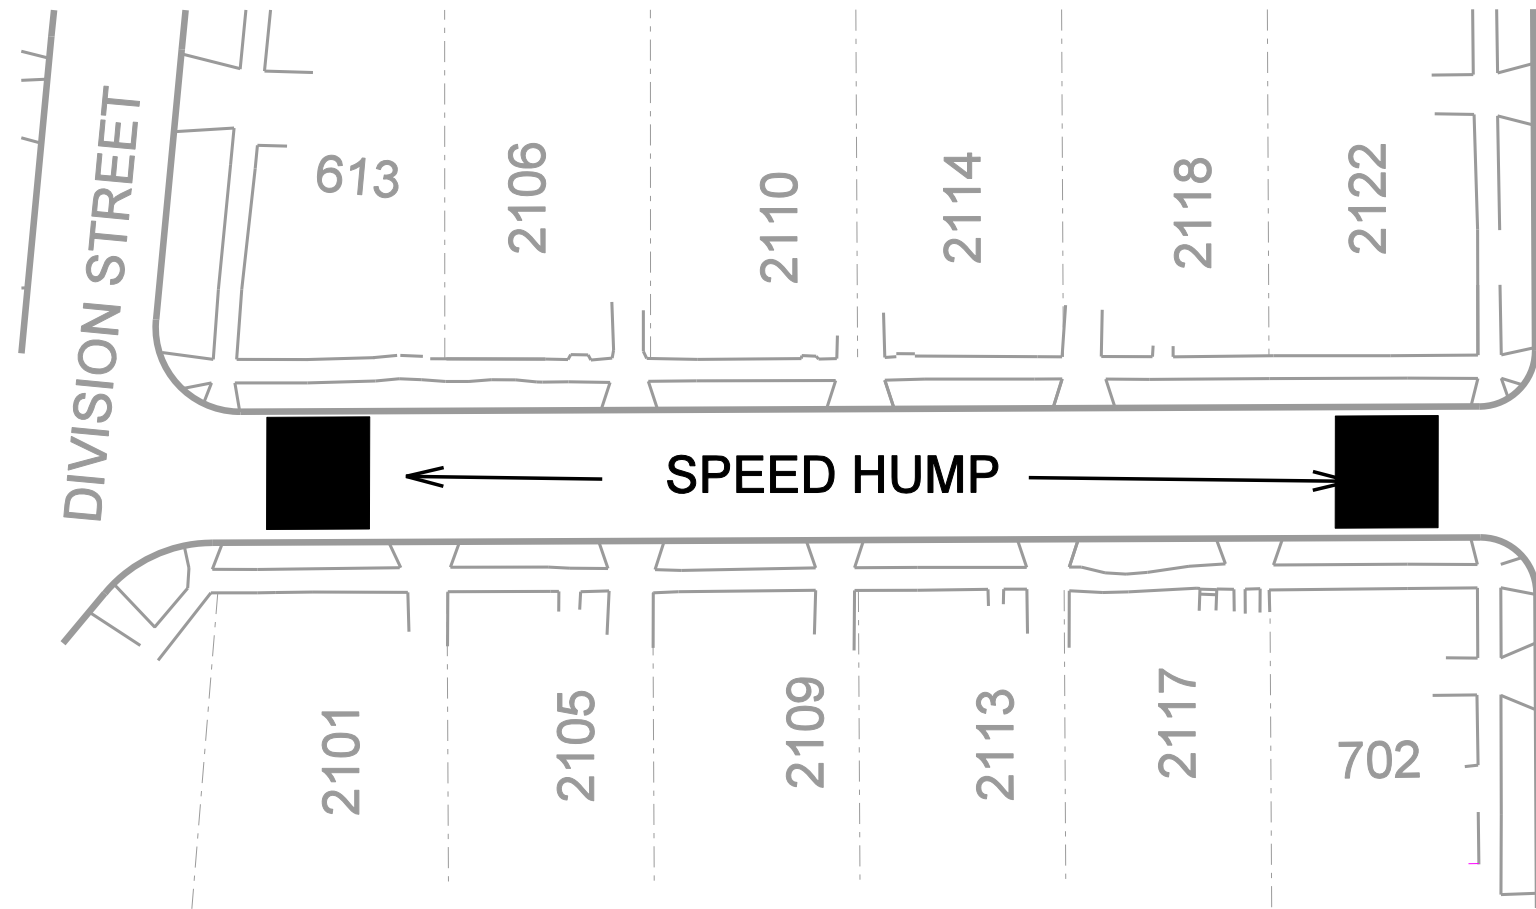

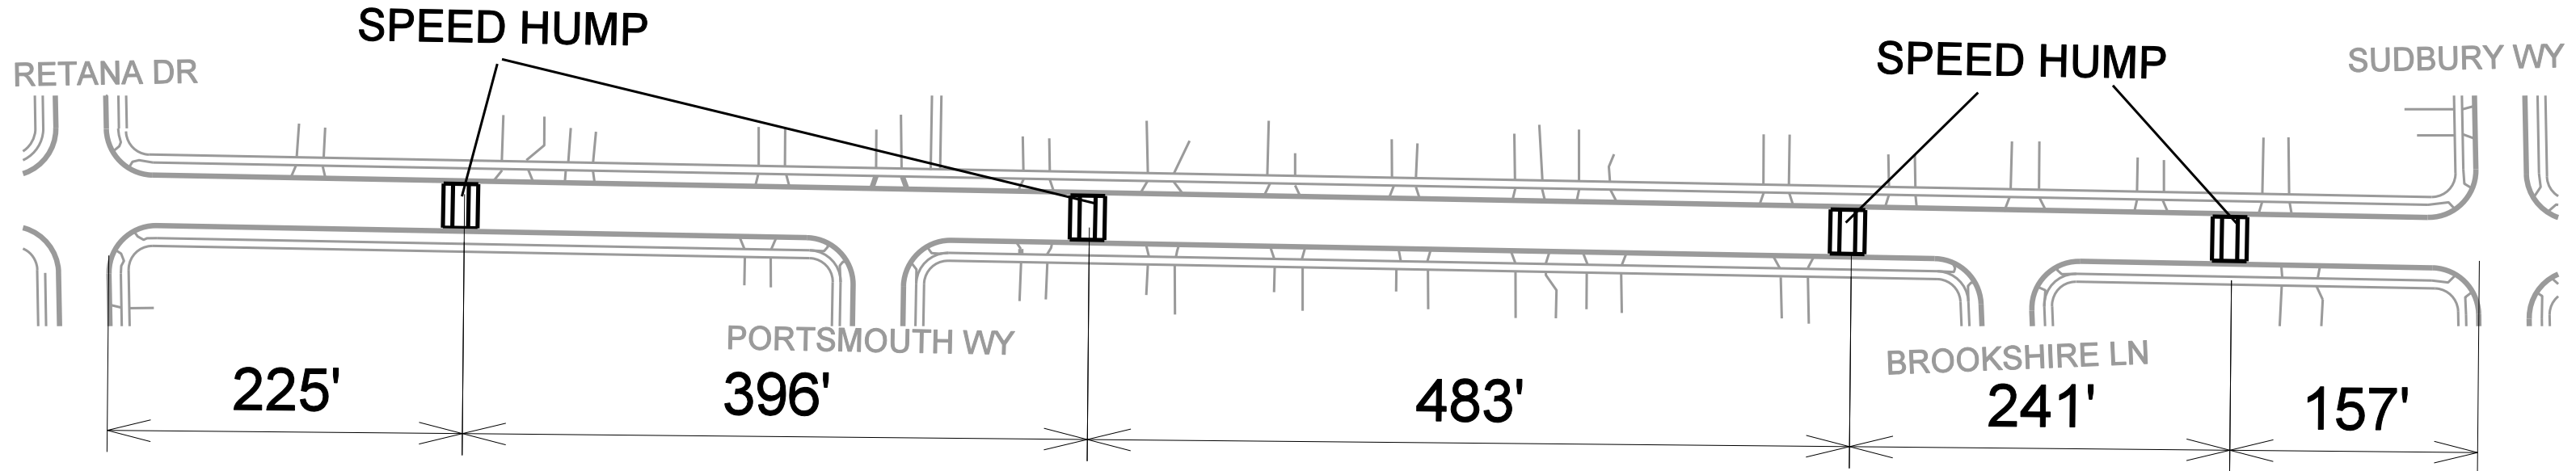

For All Humps See SDD 4.10
Concrete Speed Hump
Flow Through Gutter

Layout In Field
By Traffic Engineering

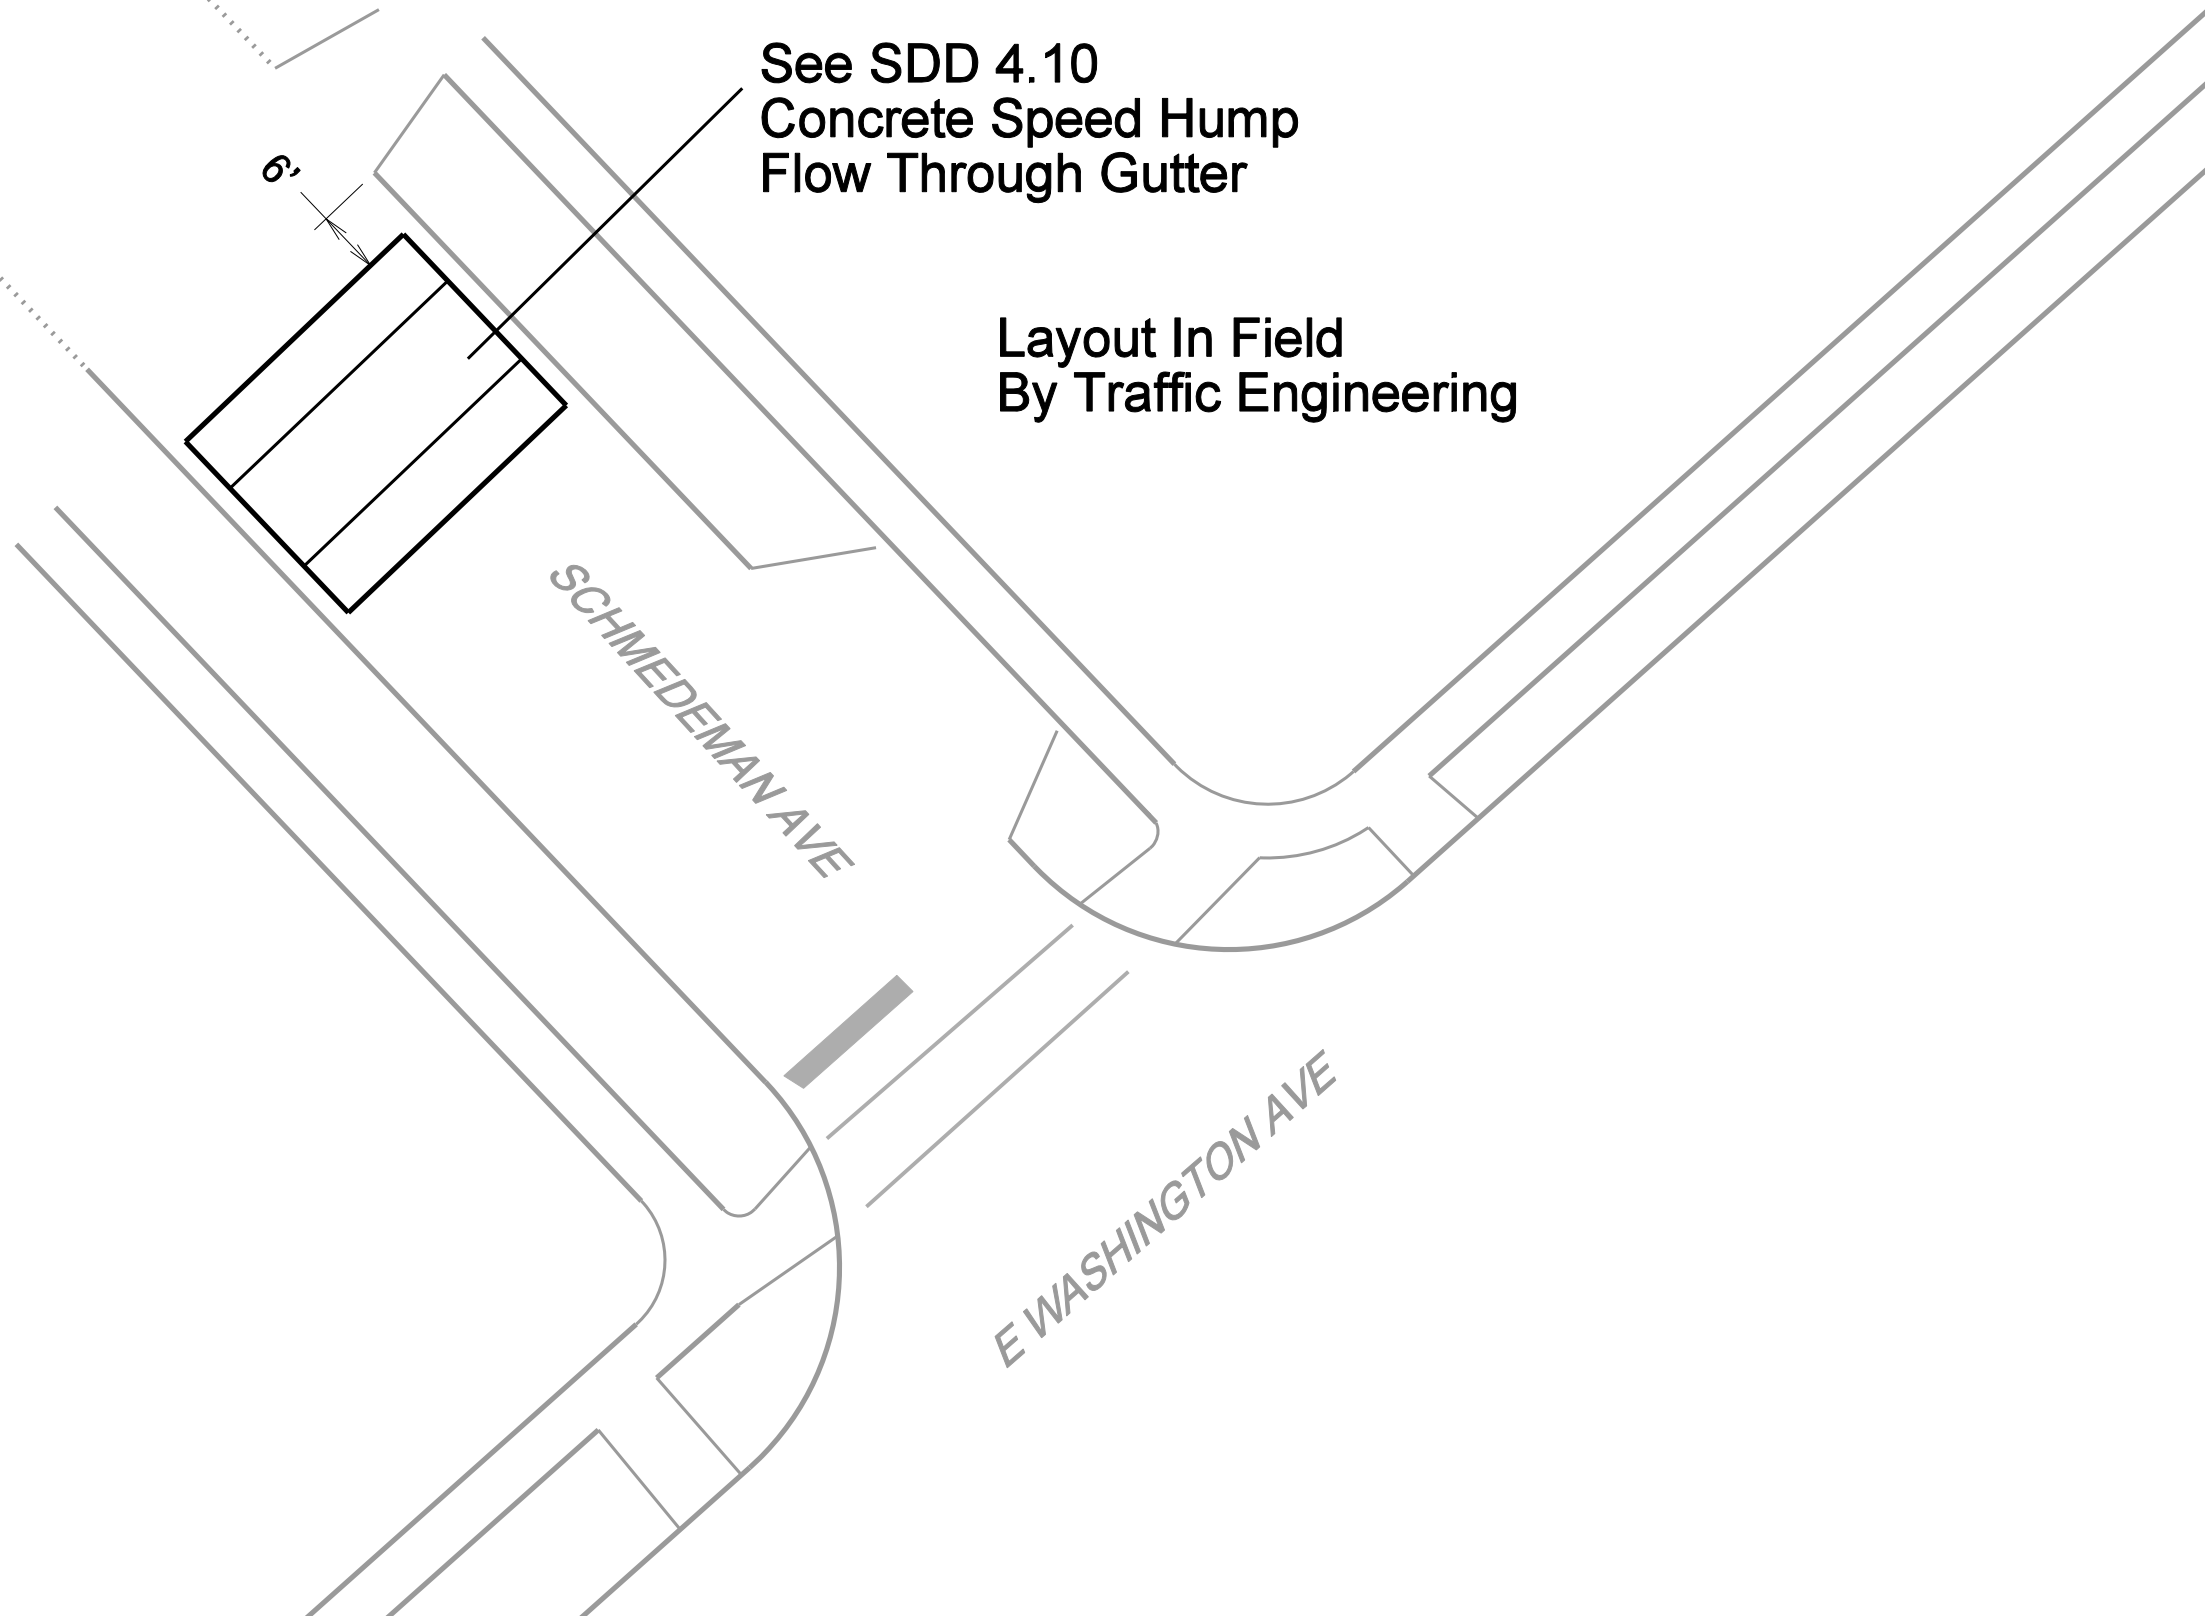

See SDD 4.10
Concrete Speed Hump
Flow Through Gutter

Layout In Field
By Traffic Engineering

6'

SCHMEDEMAN AVE




E WASHINGTON AVE

Island have Type "E" Curb & Gutter
For All Island Noeses
See SDD 3.13
Concrete Mountable Median Island Nose
(Cross walk at end/approach island nose)

All Dimensions
From Face of Curb

Layout In Field
By Traffic Engineering

216 Sq Ft Interior
Top Soil To 6"
Below Top of Curb

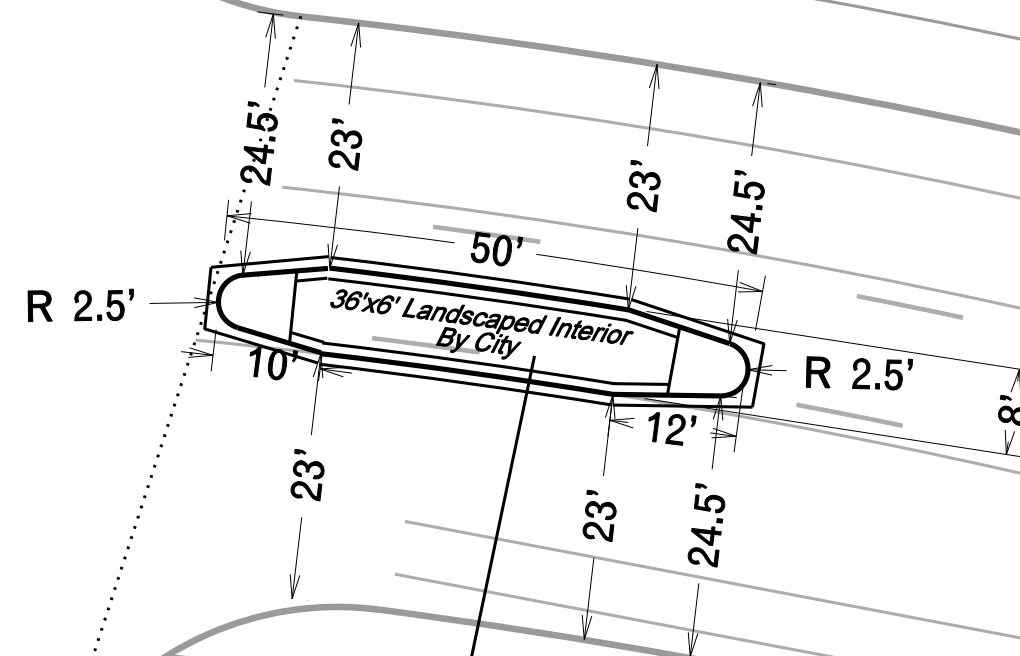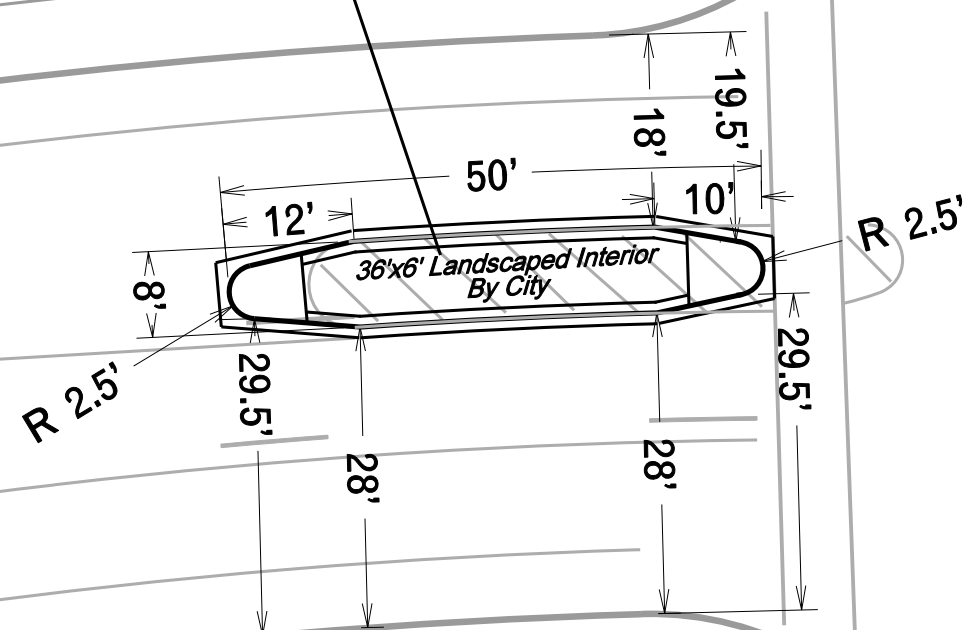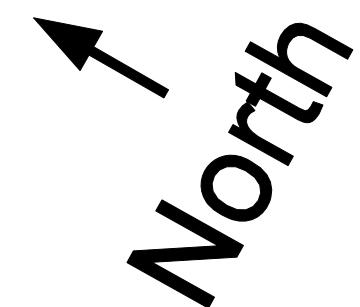


216 Sq Ft Interior
Top Soil To 6"
Below Top of Curb

OAK VALLEY DR


BIRCHWOOD CIR

N THOMPSON DR

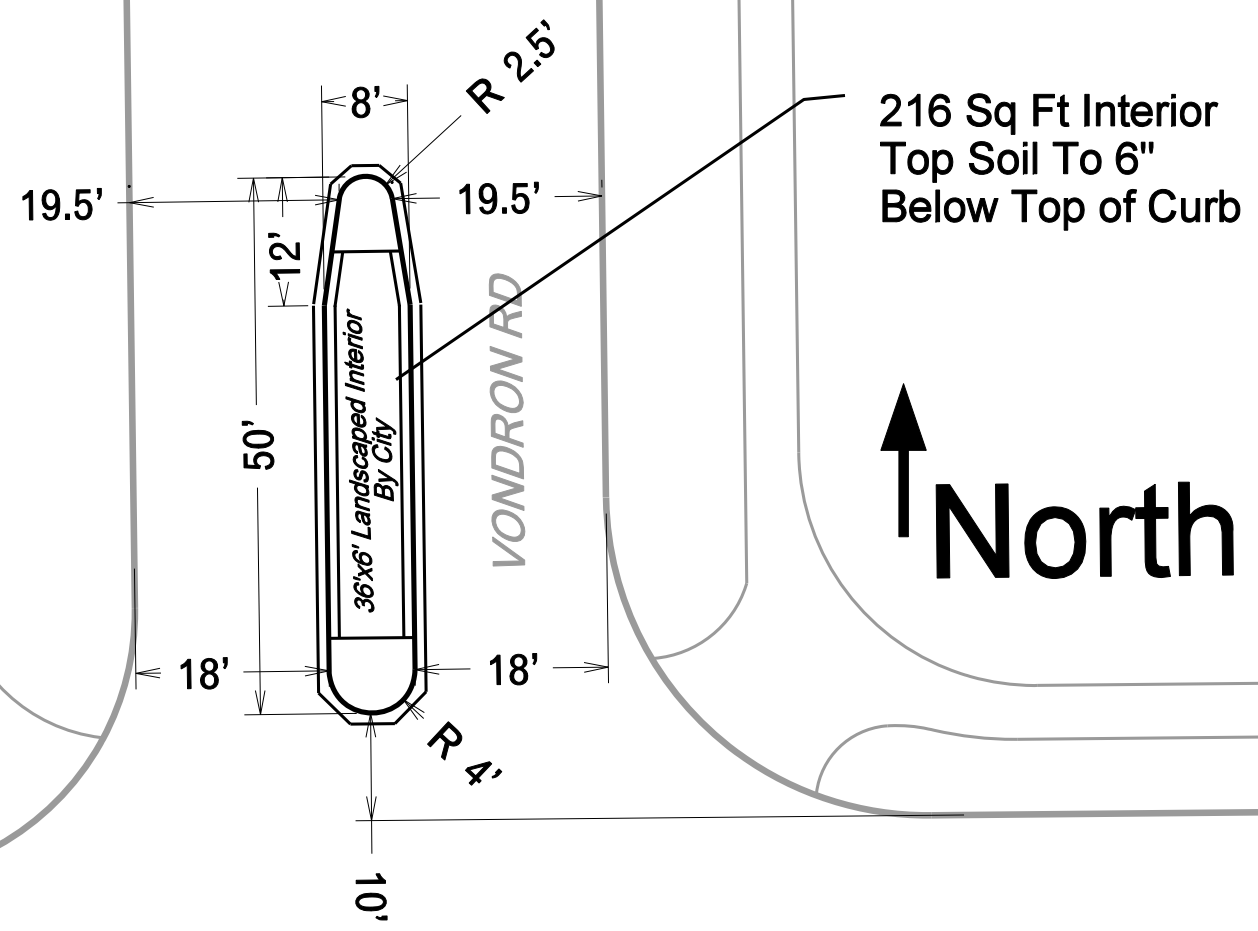

S THOMPSON DR

PEBBLEBROOK DR

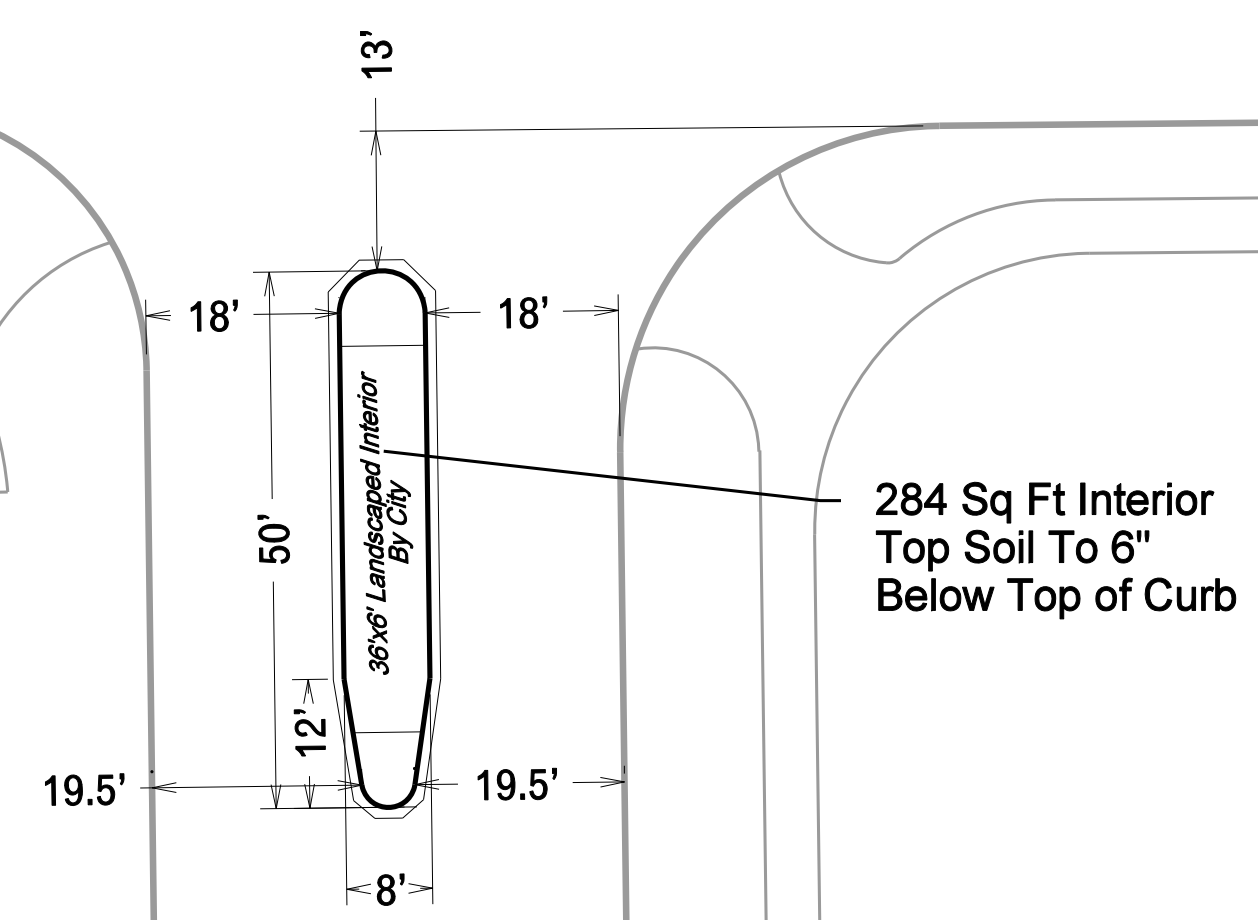

Island have Type "E" Curb & Gutter
 For All Island Noeses
 See SDD 3.13
 Concrete Mountable Median Island Nose
 (Cross walk at end/approach island nose)

All Dimensions
 From Face of Curb
 Layout In Field
 By Traffic Engineering