



Location

2352 S Park Street

Applicant

Allison Mullee, Magugu Davis
Urban League of Greater Madison-
Black Business Hub


Request

Allow temporary outdoor event ("pop-up"
market) adjacent to mixed-use building


Public Hearing Date

Plan Commission

April 7, 2025

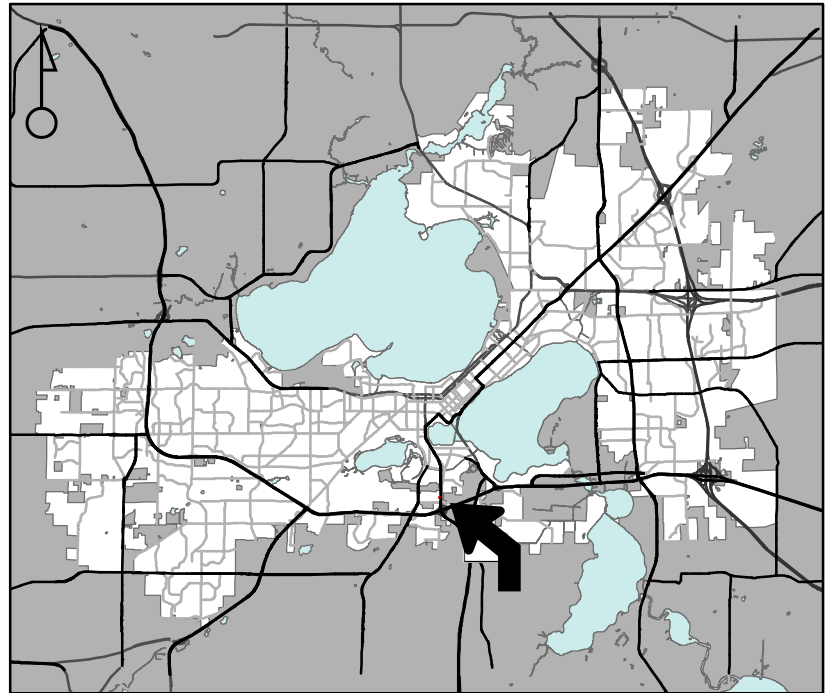

For Questions Contact: Colin Punt at: 243-0455 or cpunt@cityofmadison.com or City Planning at 266-4635

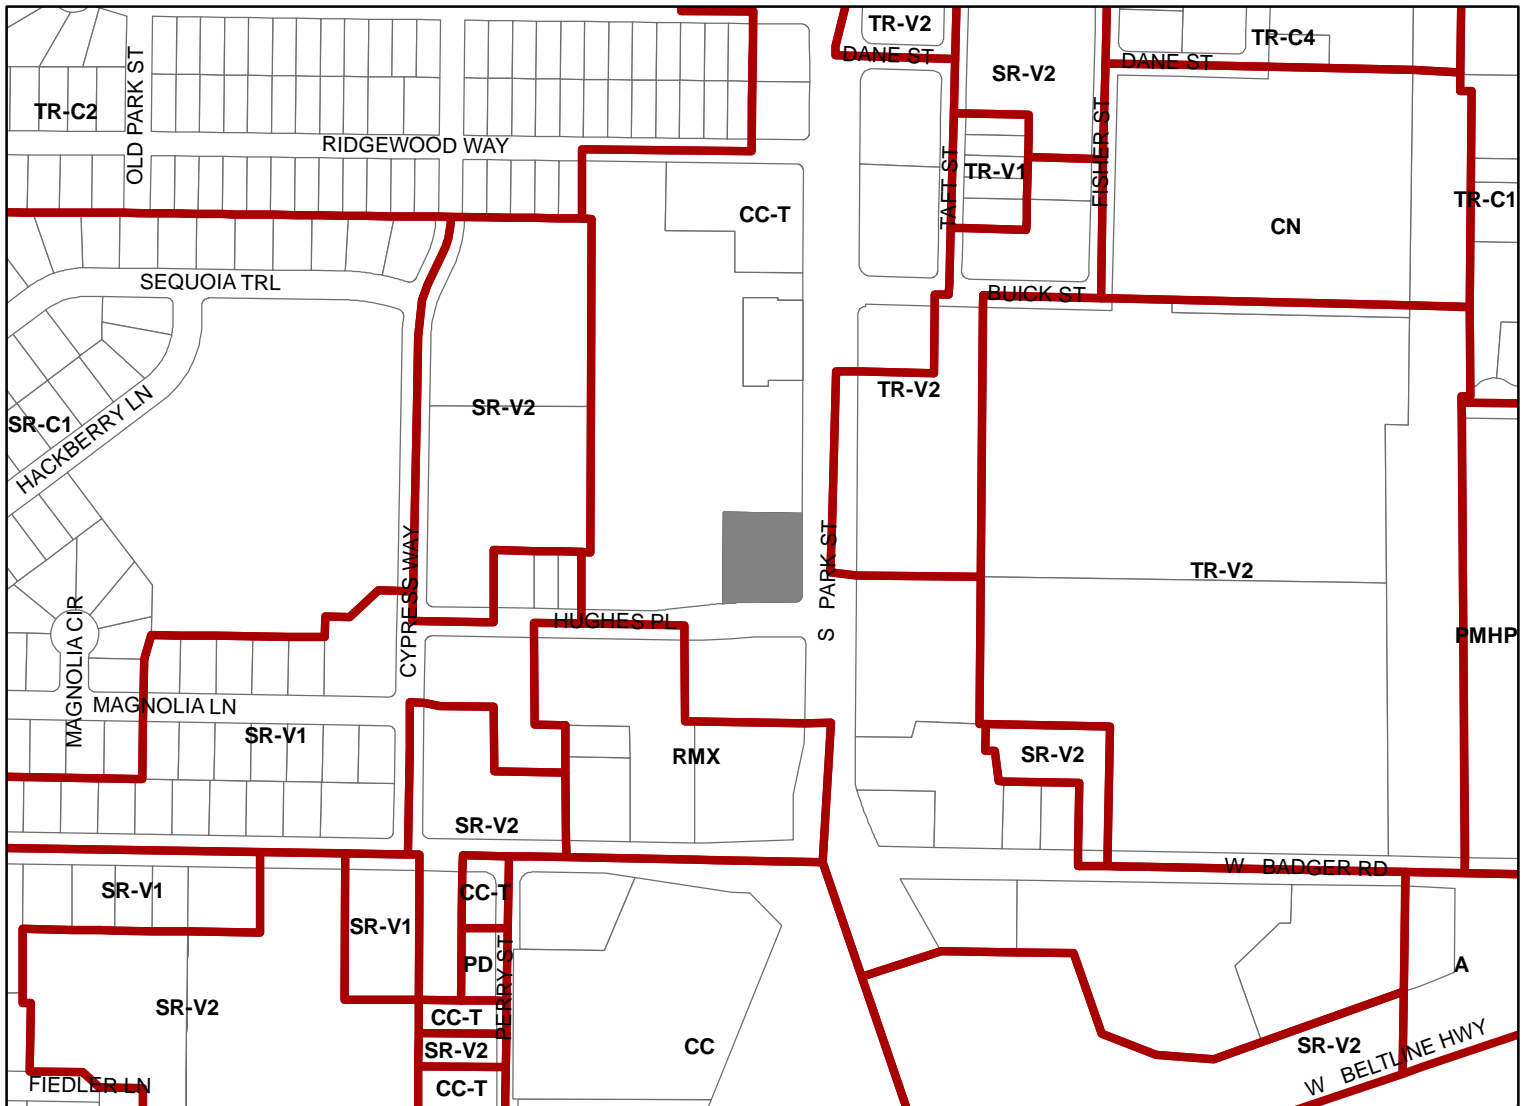

Scale : 1" = 400'

City of Madison, Planning Division : JC : Date : 3-11-25

