



Location

3517 W Beltline Highway

Applicant

Ben Filkouski, 3517 W Beltline, LLC
Patrick Eagan, One Design & Engineering, LLC


Request

Allow warehousing and storage tenant in existing commercial building


Public Hearing Date

Plan Commission

June 29, 2026

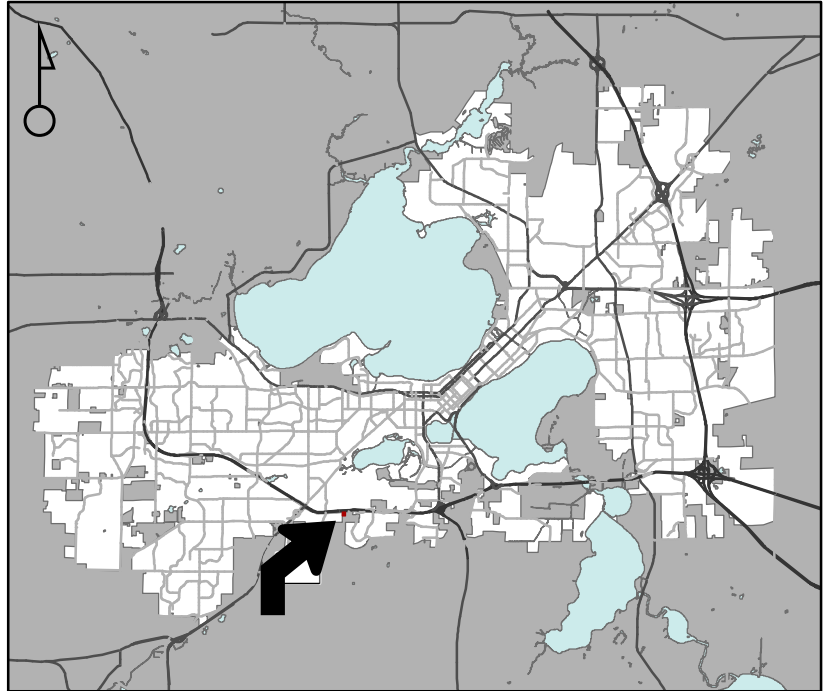

For Questions Contact: Tim Parks at: 261-9632 or tparks@cityofmadison.com or City Planning at 266-4635

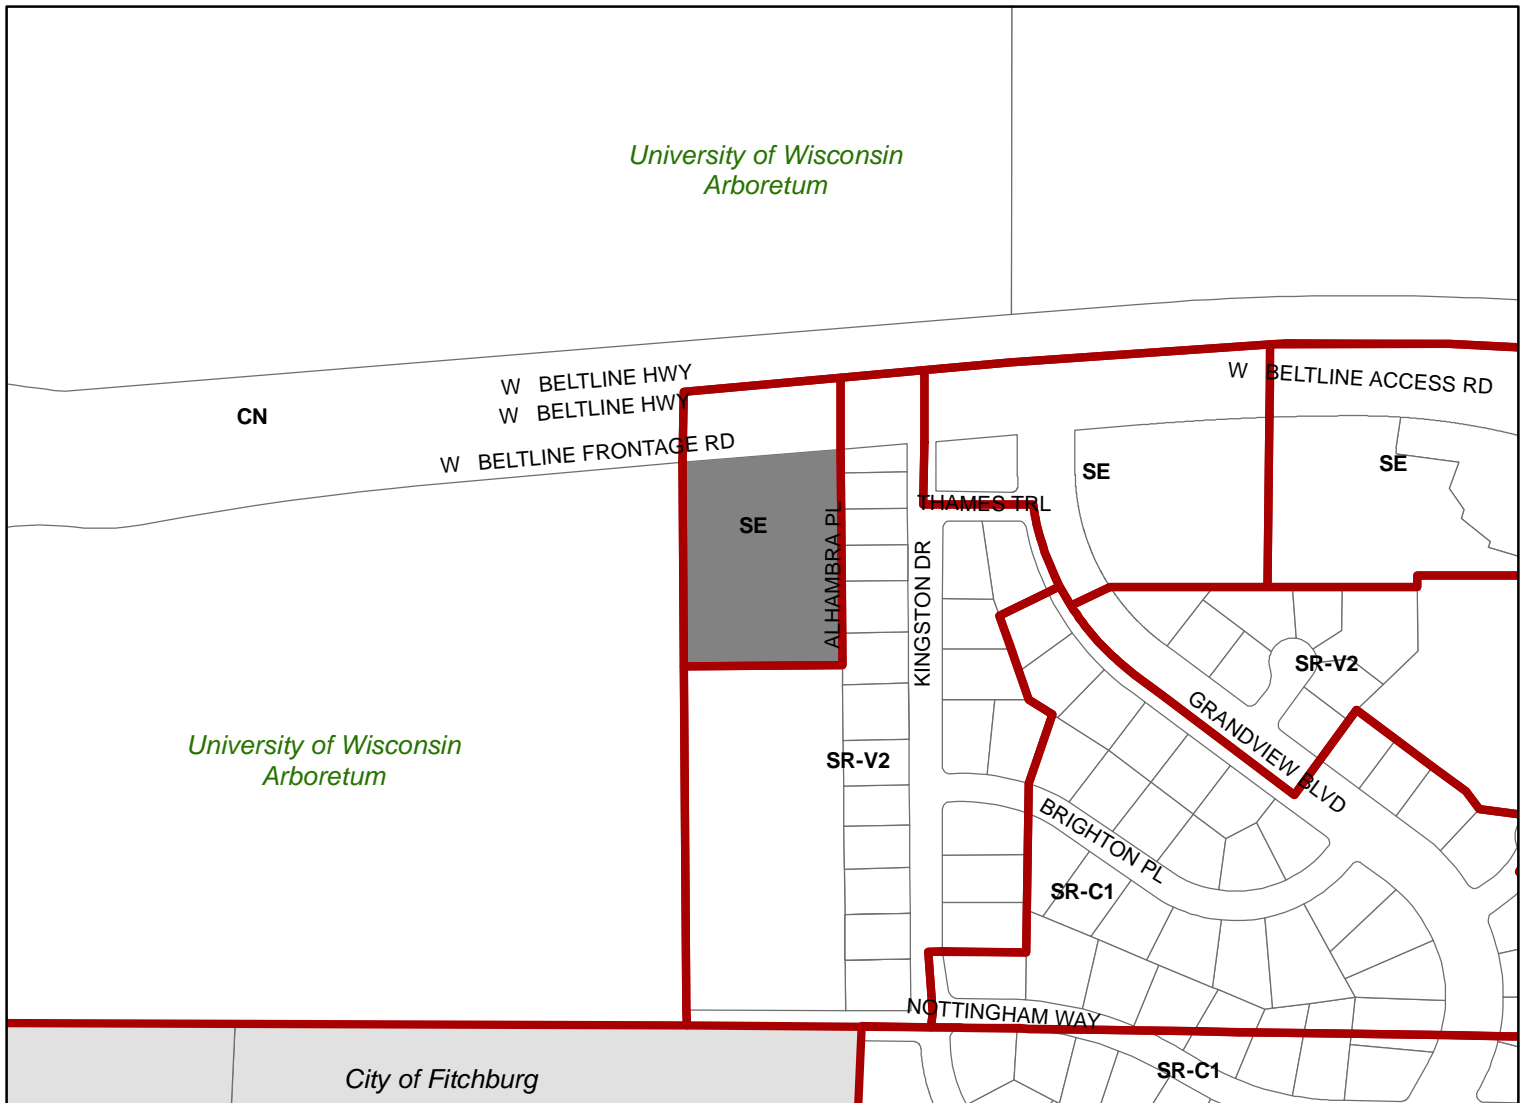

Scale : 1" = 400'

City of Madison, Planning Division : TP : Date : 6-10-26

