




Location
6722 Odana Road

Project Name
Cat Care Clinic


Applicant
Katarina Luther
Richard Dolezal, Destree Design Architects

Request
Allow animal boarding at a veterinary clinic

Public Hearing Date
Plan Commission
October 18, 2021

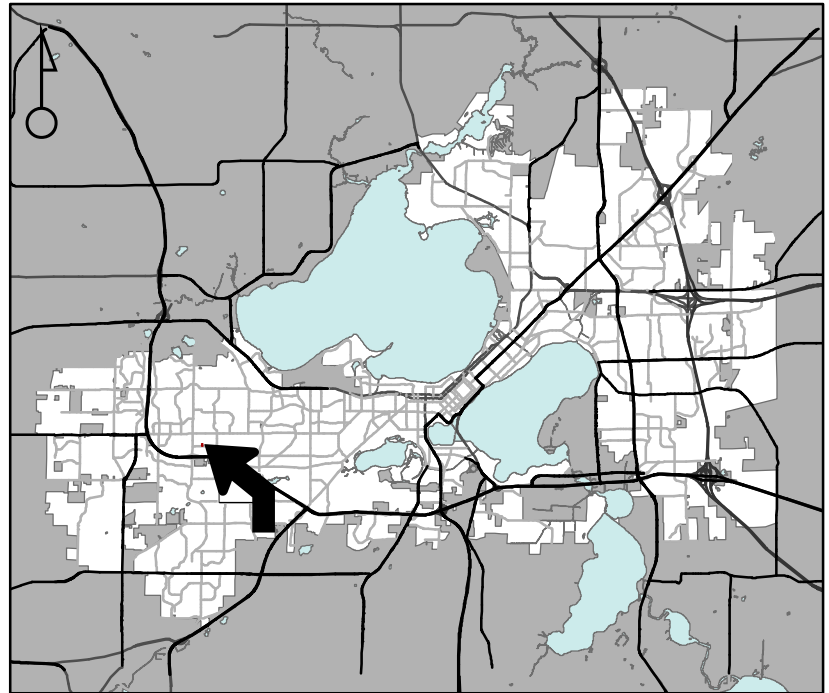

For Questions Contact: Colin Punt at: 243-0455 or cpunt@cityofmadison.com or City Planning at 266-4635

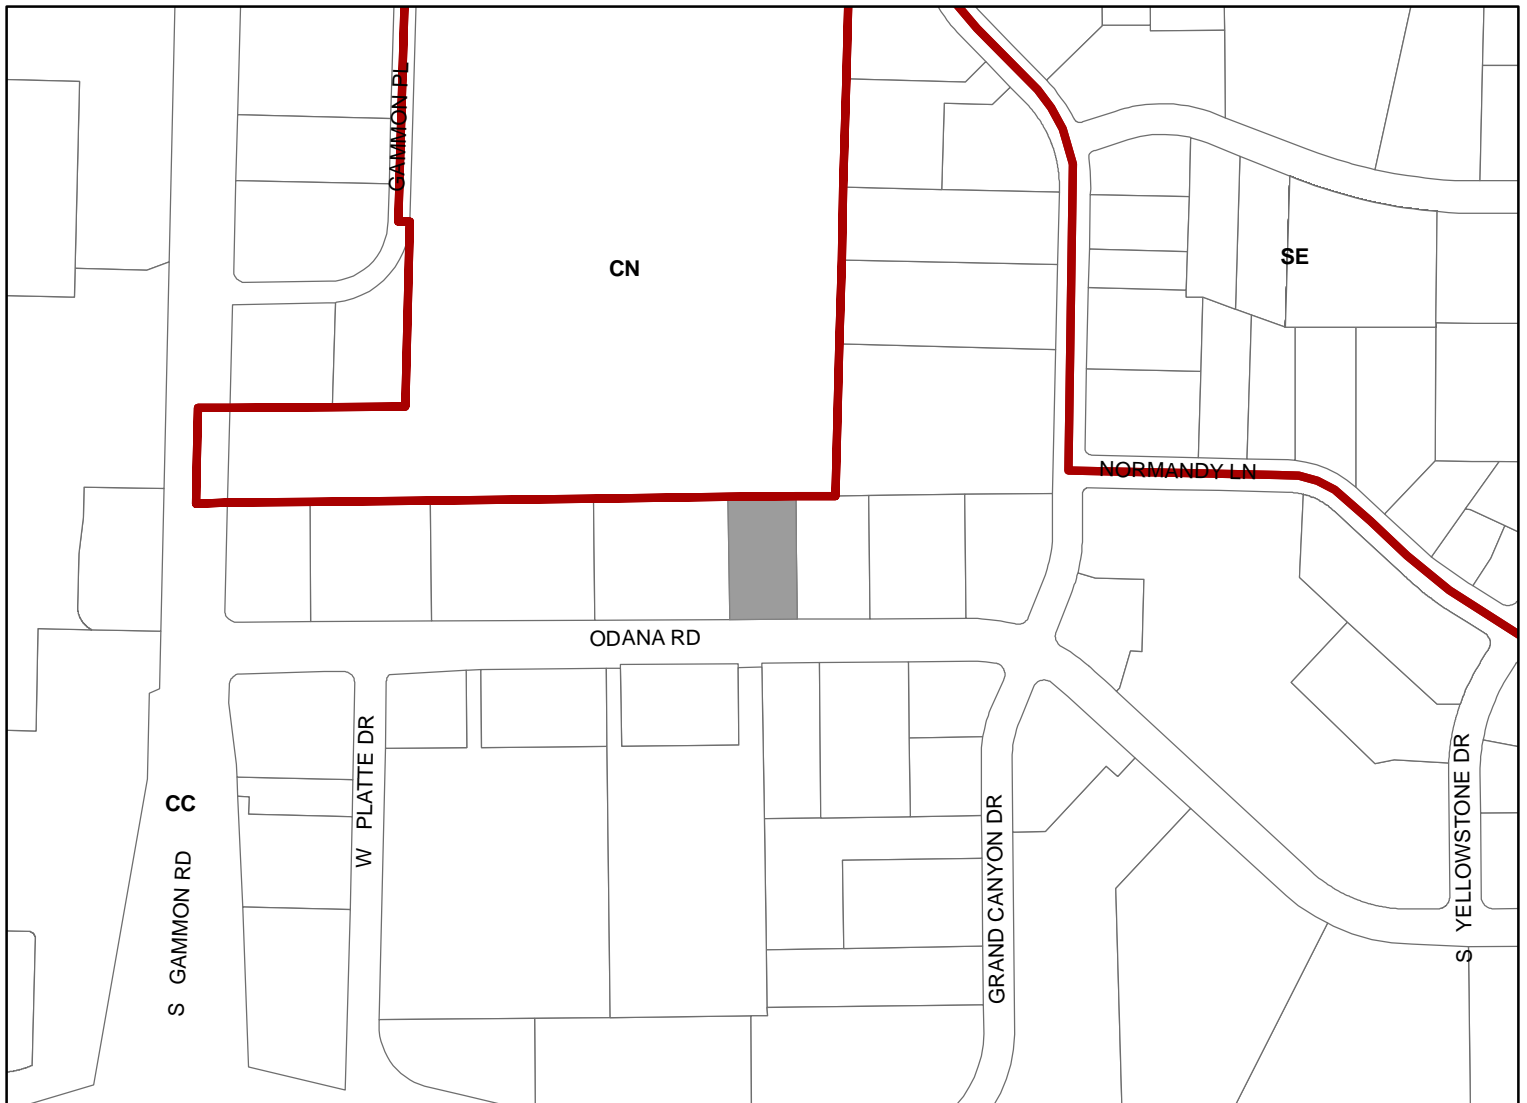

Scale : 1" = 400'

City of Madison, Planning Division : JC : Date : 9-9-21

