


Village at Autumn Lake Phase 10
Project Location Map
Project Number 12714
Contract Number 8489

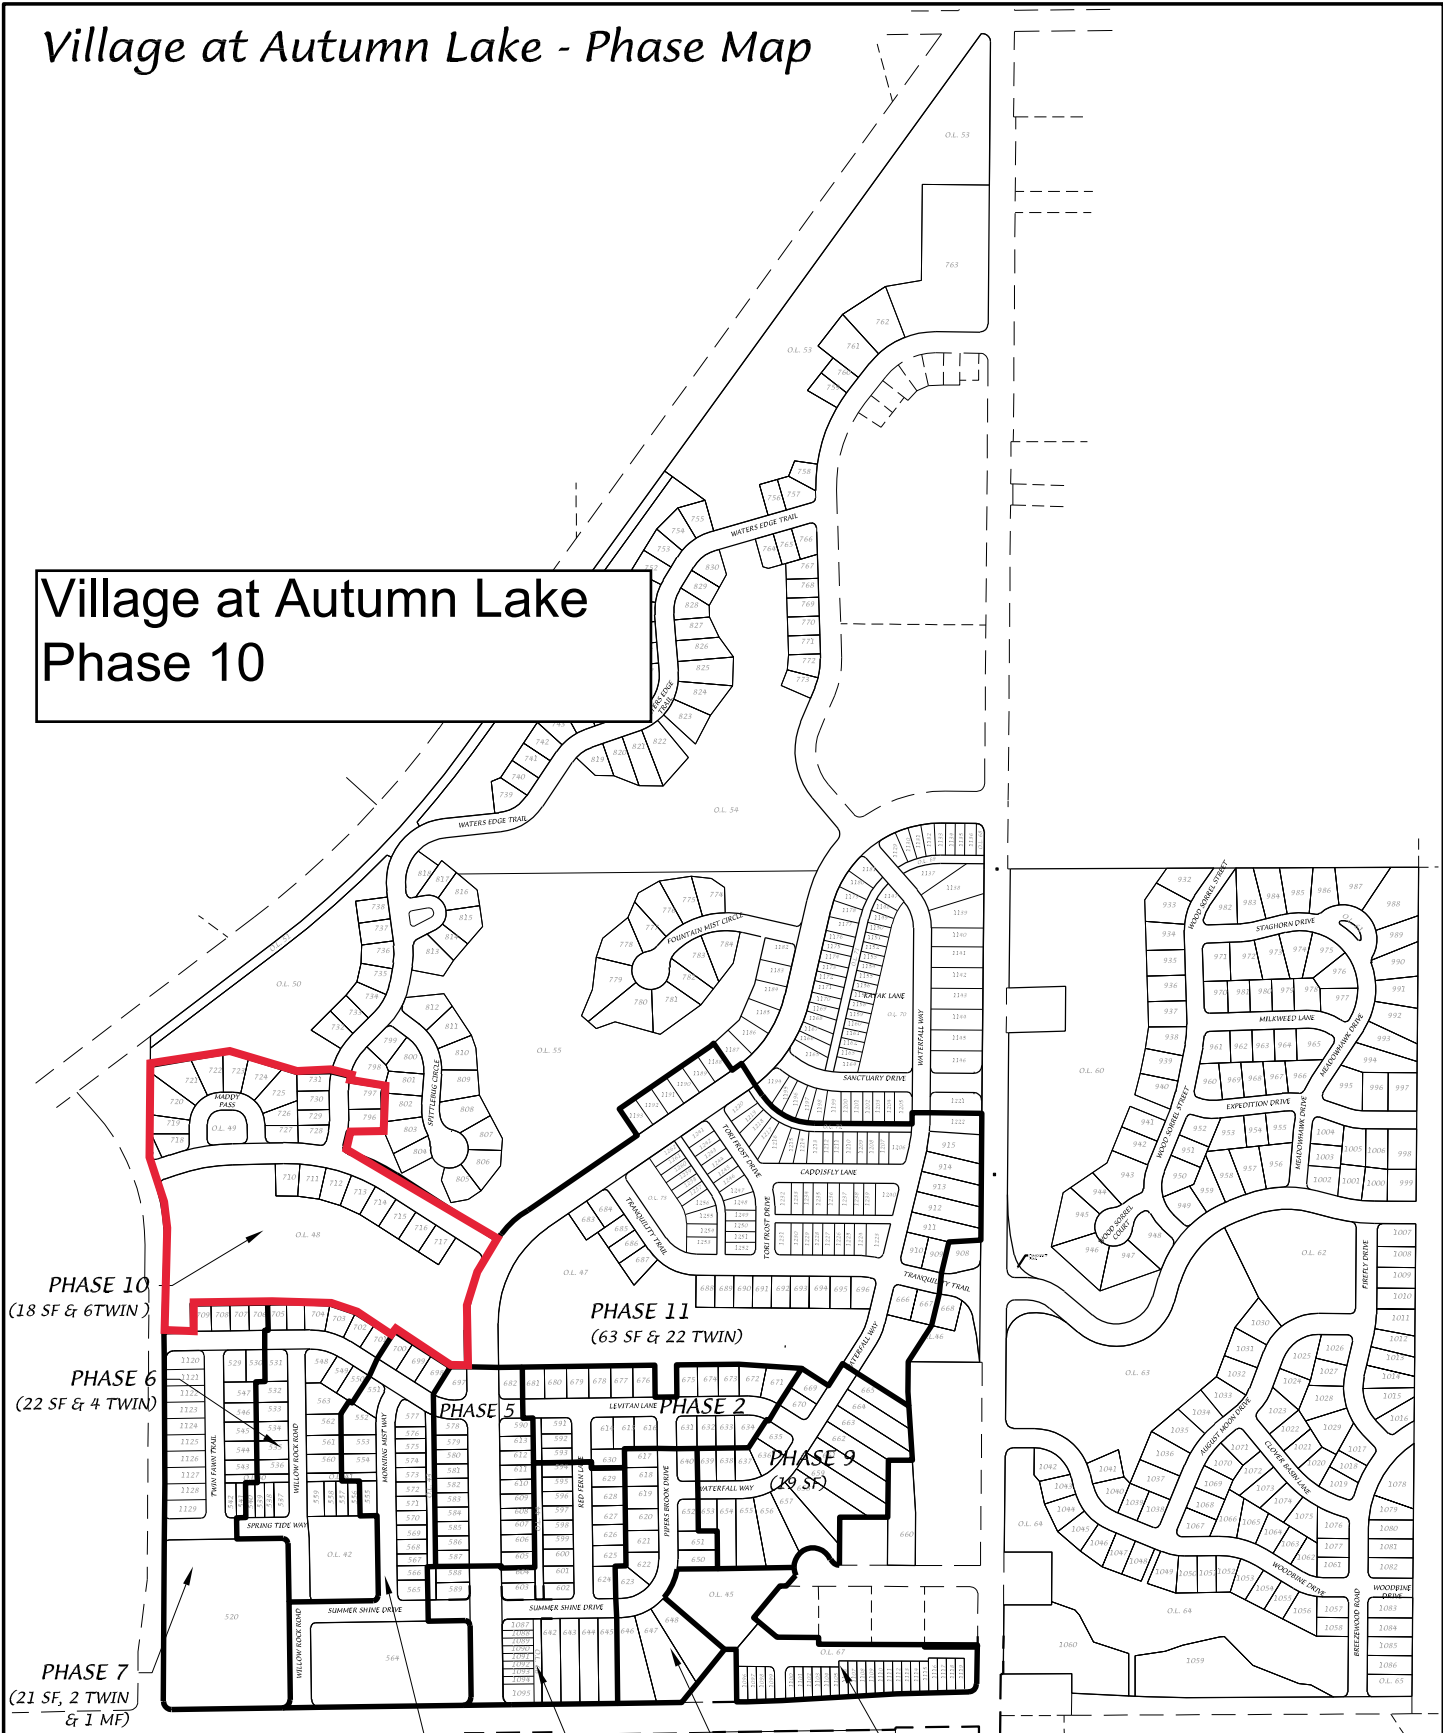

Village at Autumn Lake - Phase Map

Village at Autumn Lake Phase 10



D'ONOFRIO KOTTKE AND ASSOCIATES, INC.
 7530 Westward Way, Madison, WI 53717
 Phone: 608.833.7530 • Fax: 608.833.1089
 YOUR NATURAL RESOURCE FOR LAND DEVELOPMENT



0 600
 Scale 1" = 600'

DATE: 08-31-20
 F.N.: 18-05-169
 REV.
 DRAWN BY: JMS

U: /USER/1407117/DRAWINGS/PHASE MAP.DWG

