


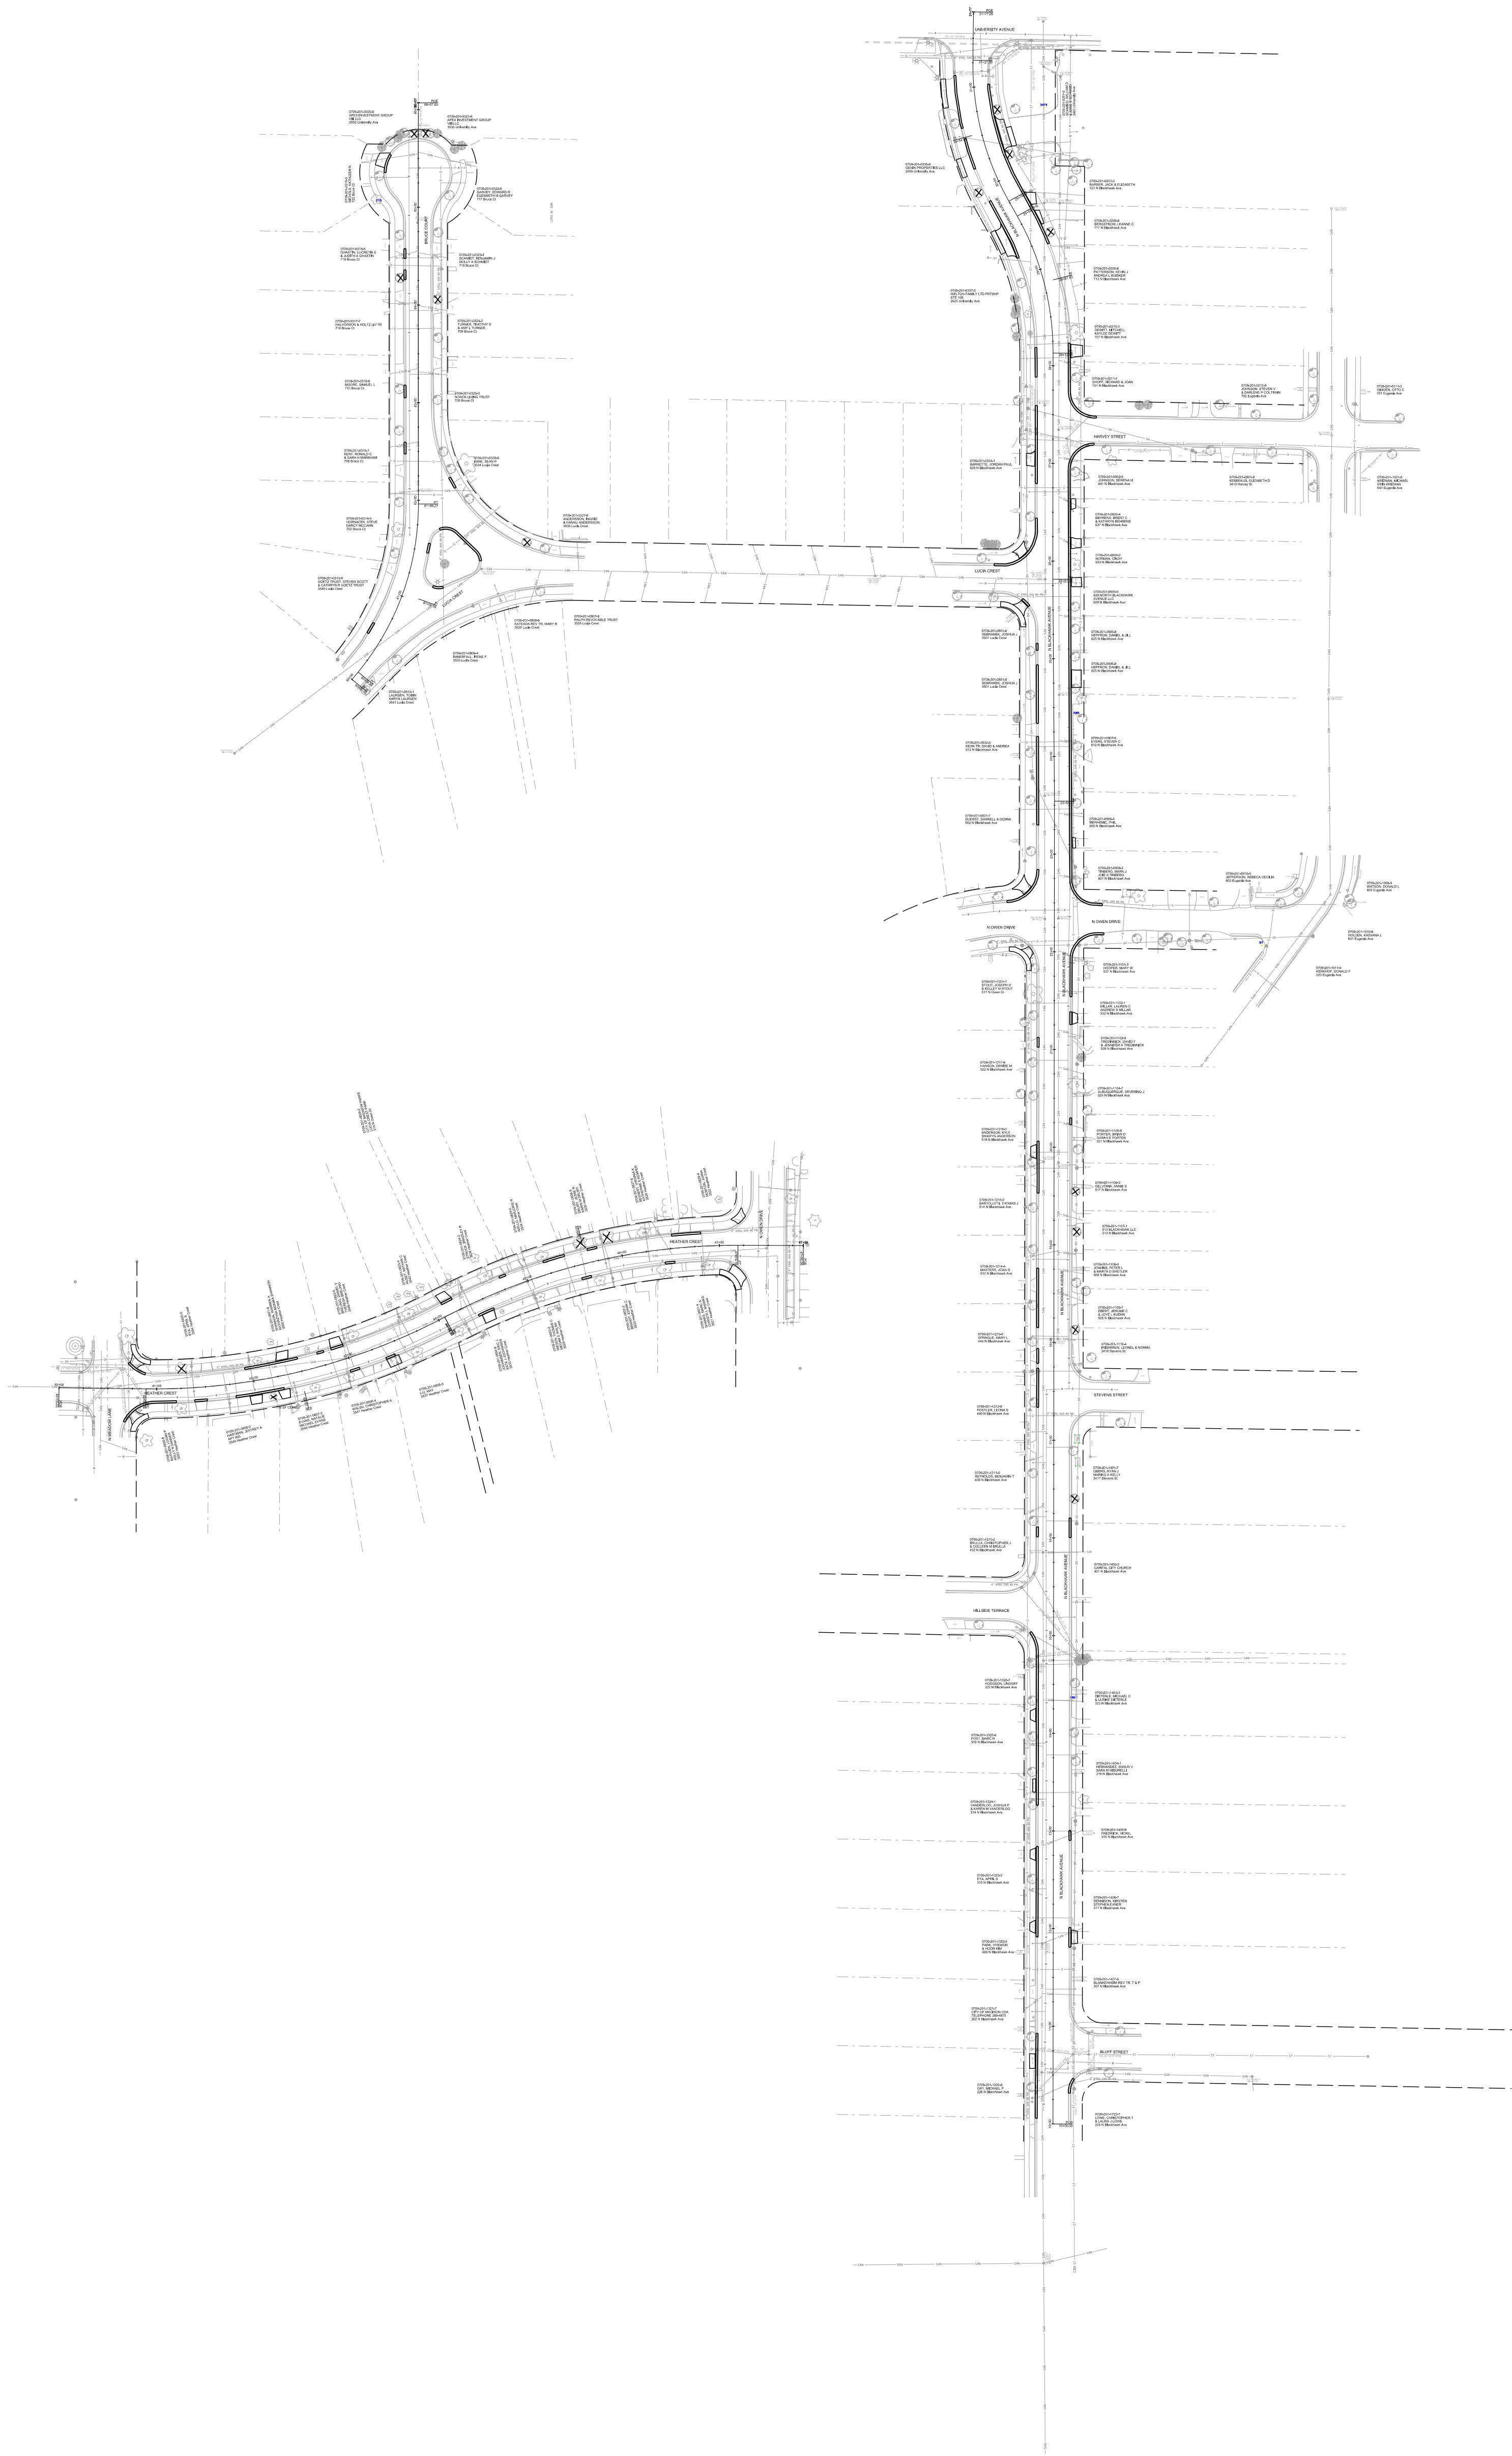

11743 PLAN DISPLAY
BPW/CC 2018
1:100 SCALE