

PROJECT ID: 5992-11-62  
 WITH: 5992-11-37

COUNTY: DANE

ORDER OF SHEETS

Section No.	1	Title
Section No.	2	Typical Sections and Details
Section No.	3	Estimate of Quantities
Section No.	3	Miscellaneous Quantities
Section No.	4	Right-of-Way Plat
Section No.	5	Plan and Profile
Section No.	6	Standard Detail Drawings
Section No.	7	Sign Plates
Section No.	8	Structure Plans
Section No.	9	Computer Earthwork Data
Section No.	9	Cross Sections

TOTAL SHEETS =



DESIGN DESIGNATION

A.A.D.T.	2026	=	21,300
A.A.D.T.	2046	=	26,150
D.H.V.		=	
D.D.		=	
T.		=	7.0%
DESIGN SPEED		=	35 MPH
ESALS		=	8,400,000


CONVENTIONAL SYMBOLS

PLAN	
CORPORATE LIMITS	
PROPERTY LINE	
LOT LINE	
LIMITED HIGHWAY EASEMENT	
EXISTING RIGHT OF WAY	
PROPOSED OR NEW R/W LINE	
SLOPE INTERCEPT	
REFERENCE LINE	
EXISTING CULVERT	
PROPOSED CULVERT (Box or Pipe)	
COMBUSTIBLE FLUIDS	
MARSH AREA	
WOODED OR SHRUB AREA	

PROFILE	
GRADE LINE	
ORIGINAL GROUND	
MARSH OR ROCK PROFILE (To be noted as such)	
SPECIAL DITCH	
GRADE ELEVATION	
CULVERT (Profile View)	
UTILITIES	
ELECTRIC	
FIBER OPTIC	
GAS	
SANITARY SEWER	
STORM SEWER	
TELEPHONE	
WATER	
UTILITY PEDESTAL	
POWER POLE	
TELEPHONE POLE	

STATE OF WISCONSIN  
 DEPARTMENT OF TRANSPORTATION  
 PLAN OF PROPOSED IMPROVEMENT  
**C FITCHBURG, CTH MM/RIMROCK ROAD**  
 MCCOY ROAD TO USH 12/18  
 CTH MM  
 DANE COUNTY

STATE PROJECT NUMBER  
**5992-11-62**

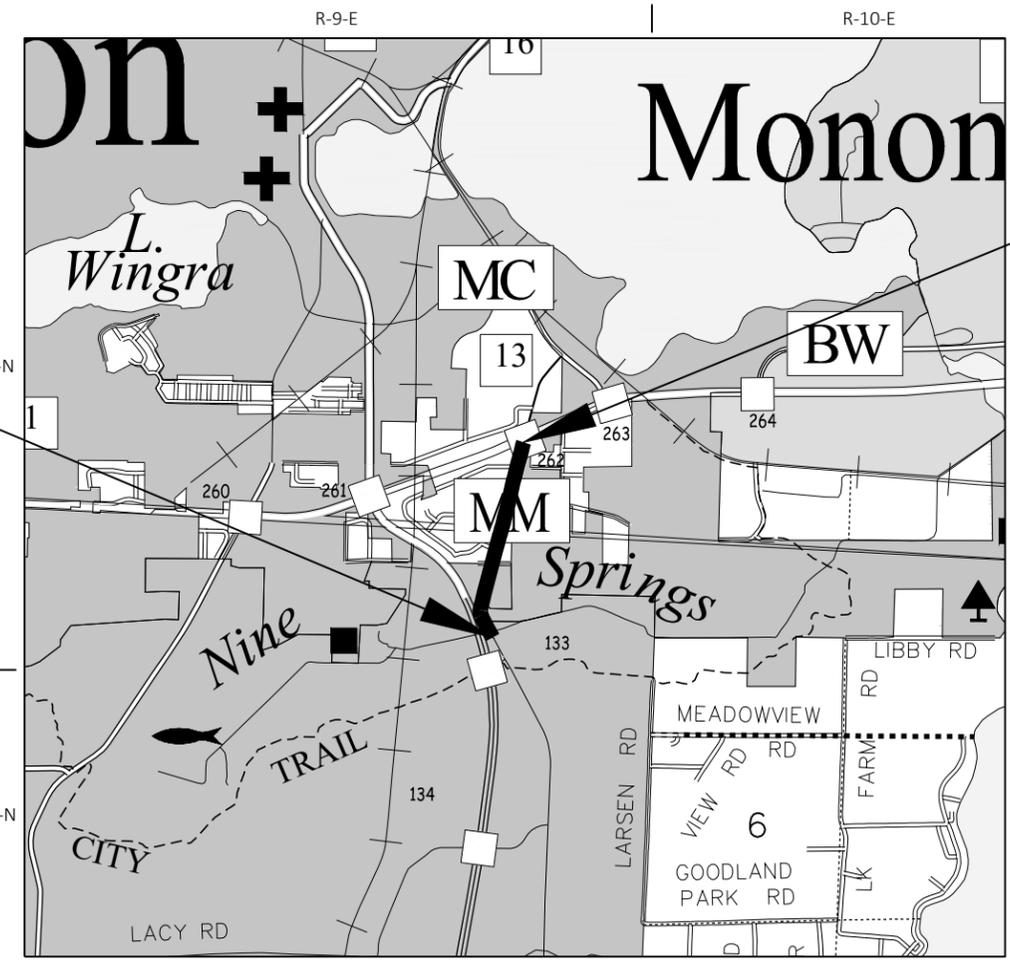

**BEGIN PROJECT**  
 STA. 5+89.84 'NB'  
 X = 821902.691  
 Y = 464913.239

**END PROJECT**  
 STA. 58+66.51 'NB'  
 X = 822674.619  
 Y = 469959.855

LAYOUT  
 SCALE 0 1 MI  
 TOTAL NET LENGTH OF CENTERLINE = 0.999 MILE

HORIZONTAL POSITIONS SHOWN ON THIS PLAN ARE WISCONSIN COORDINATE REFERENCE SYSTEM (WISCRS), DANE COUNTY, NAD83 (2011), IN U.S. SURVEY FEET. POSITIONS SHOWN ARE GRID COORDINATES, GRID BEARINGS, AND GRID DISTANCES. GRID DISTANCES ARE THE SAME AS GROUND DISTANCES.  
 ELEVATIONS ARE REFERENCED TO NAVD 88 (2012). GPS DERIVED ELEVATIONS ARE BASED ON GEOID 18

STATE PROJECT	FEDERAL PROJECT	
	PROJECT	CONTRACT
5992-11-62		

ACCEPTED FOR  
 DANE COUNTY  
 Date \_\_\_\_\_  
 (Signature and Title of Official)

ORIGINAL PLANS PREPARED BY  
**Batterman**  
 engineers surveyors planners


DATE: \_\_\_\_\_  
 (Professional Engineer Signature)

STATE OF WISCONSIN  
 DEPARTMENT OF TRANSPORTATION


PREPARED BY  
 Surveyor \_\_\_\_\_ DANE COUNTY  
 Designer \_\_\_\_\_ RH BATTERMAN  
 Project Manager \_\_\_\_\_ ZACHARY PEARSON, P.E.  
 Regional Examiner \_\_\_\_\_ REGIONAL EXAMINER  
 Regional Supervisor \_\_\_\_\_ REGIONAL SUPERVISOR

APPROVED FOR THE DEPARTMENT  
 DATE: \_\_\_\_\_  
 (Signature)


**E**

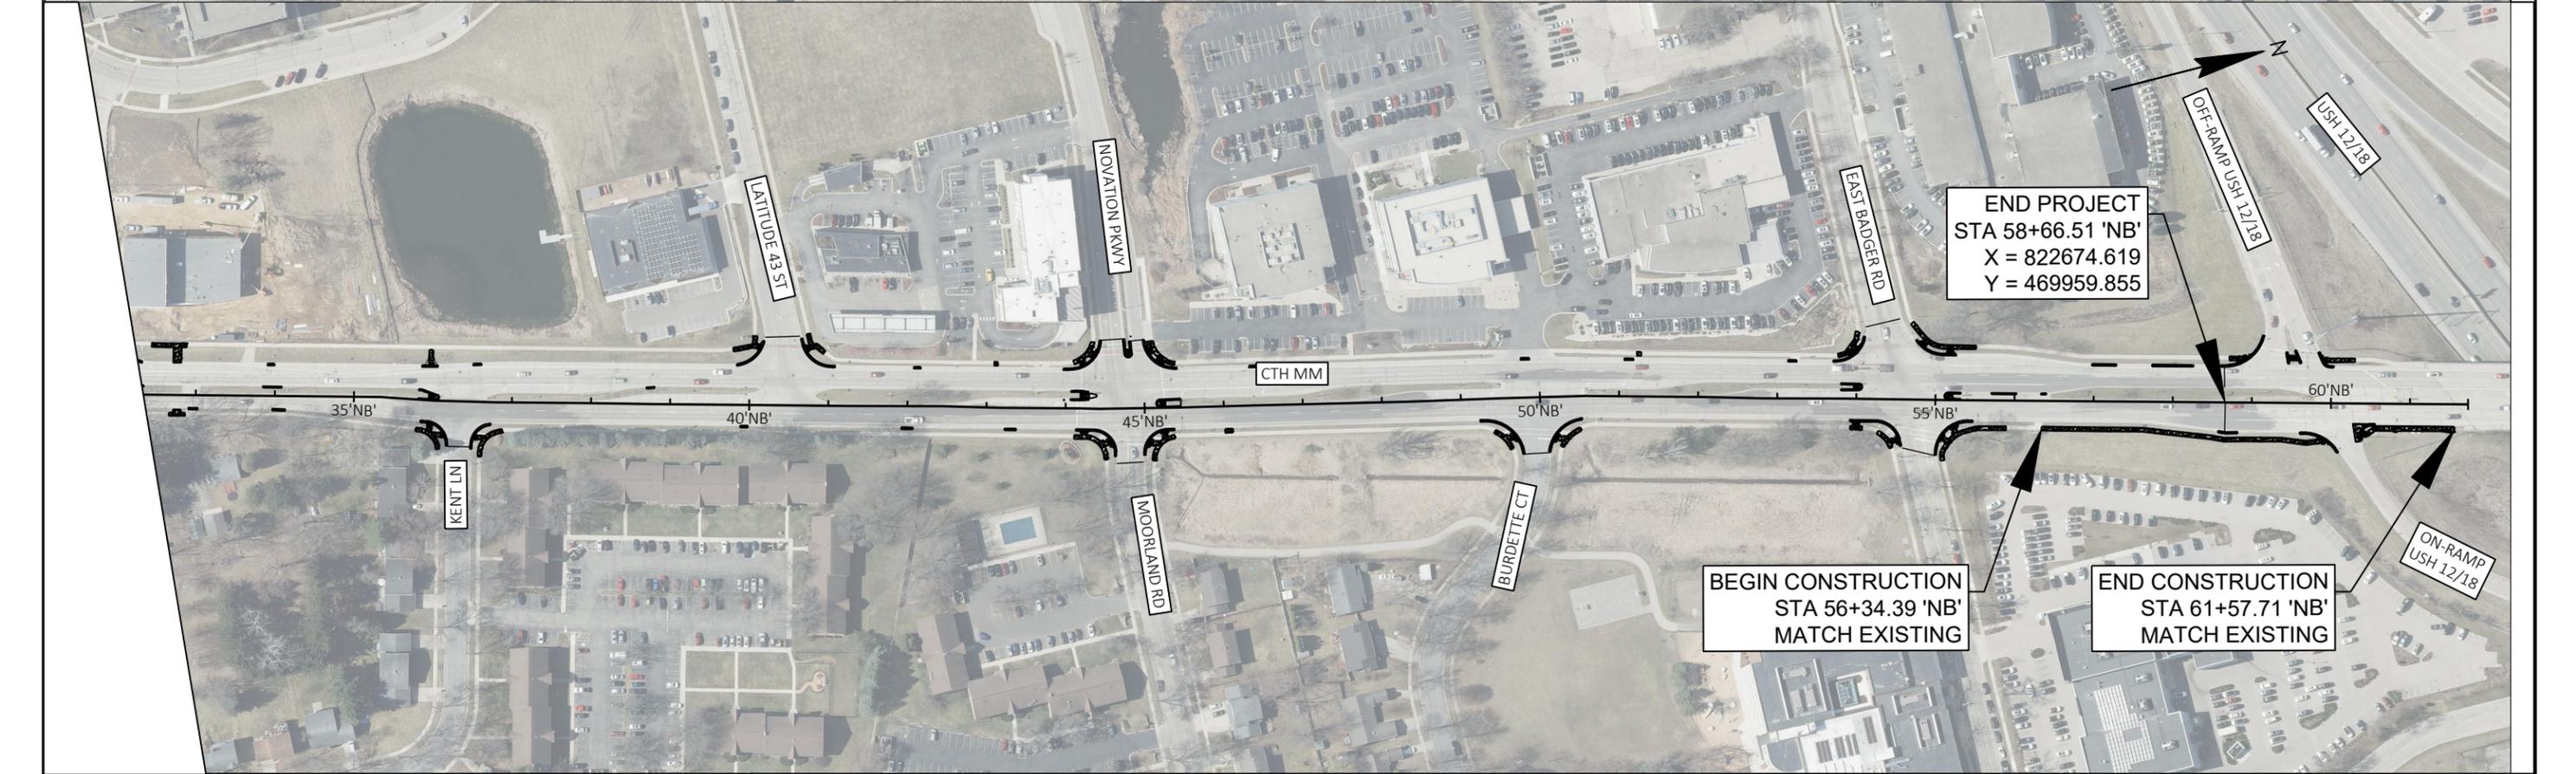


PROJECT NO: 5992-11-62	HWY: CTH MM	COUNTY: DANE	PROJECT OVERVIEW	SHEET	E
------------------------	-------------	--------------	------------------	-------	---

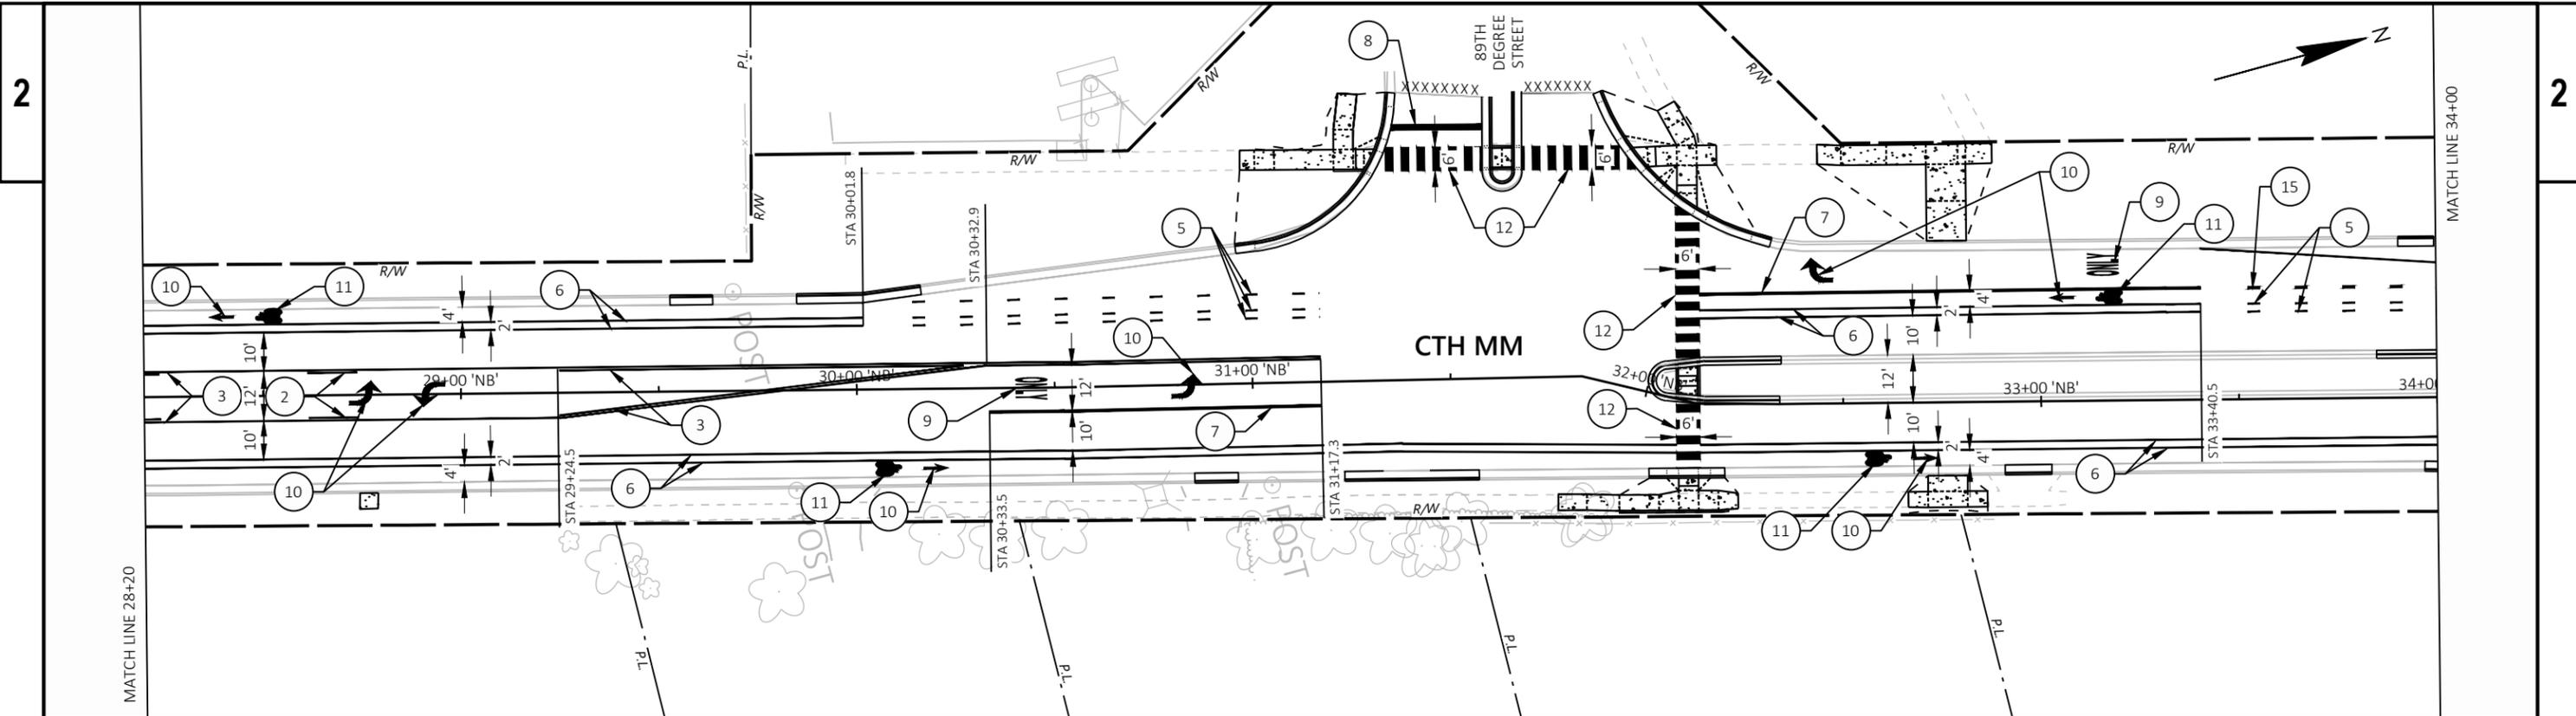


- |  |   |                                    |  |   |
|--|---|------------------------------------|--|---|
| ① MARKING LINE EPOXY 4-INCH, DOUBLE YELLOW                         | ④ MARKING LINE EPOXY 4-INCH, DASHED WHITE (12.5' LINE, 37.5' GAP) | ⑦ MARKING LINE EPOXY 8-INCH, WHITE | ⑩ MARKING ARROW EPOXY, WHITE                         | ⑬ MARKING DIAGONAL EPOXY 12-INCH WHITE                      |
| ② MARKING LINE EPOXY 4-INCH, DASHED YELLOW (12.5' LINE, 37.5' GAP) | ⑤ MARKING LINE EPOXY 4-INCH, DASHED WHITE (3' LINE, 9' GAP)       | ⑧ MARKING STOP LINE EPOXY 18-INCH  | ⑪ MARKING SYMBOL EPOXY, WHITE                        | ⑭ MARKING CROSSWALK EPOXY TRANSVERSE LINE 6-INCH            |
| ③ MARKING LINE EPOXY 4-INCH, YELLOW                                | ⑥ MARKING LINE EPOXY 4-INCH, WHITE                                | ⑨ MARKING WORD EPOXY, WHITE        | ⑫ MARKING CROSSWALK EPOXY BLOCK STYLE 24-INCH, WHITE | ⑮ MARKING LINE EPOXY 8-INCH, DASHED WHITE (3' LINE, 9' GAP) |

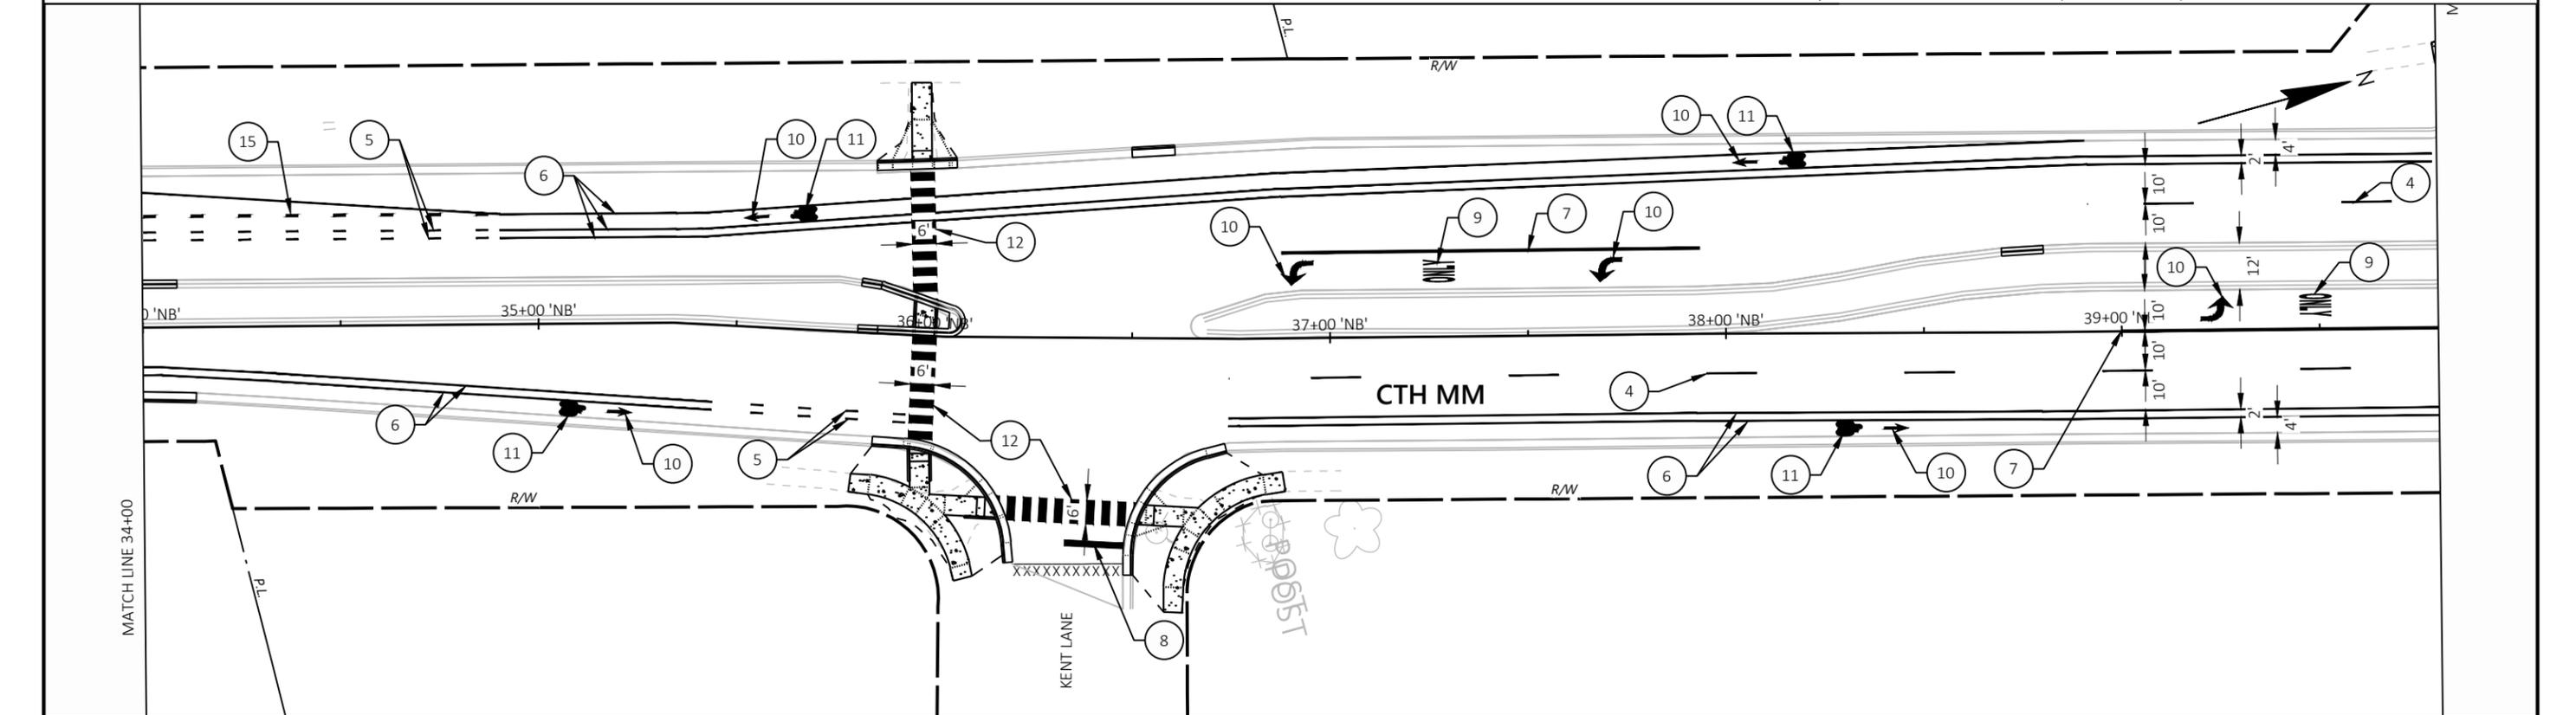




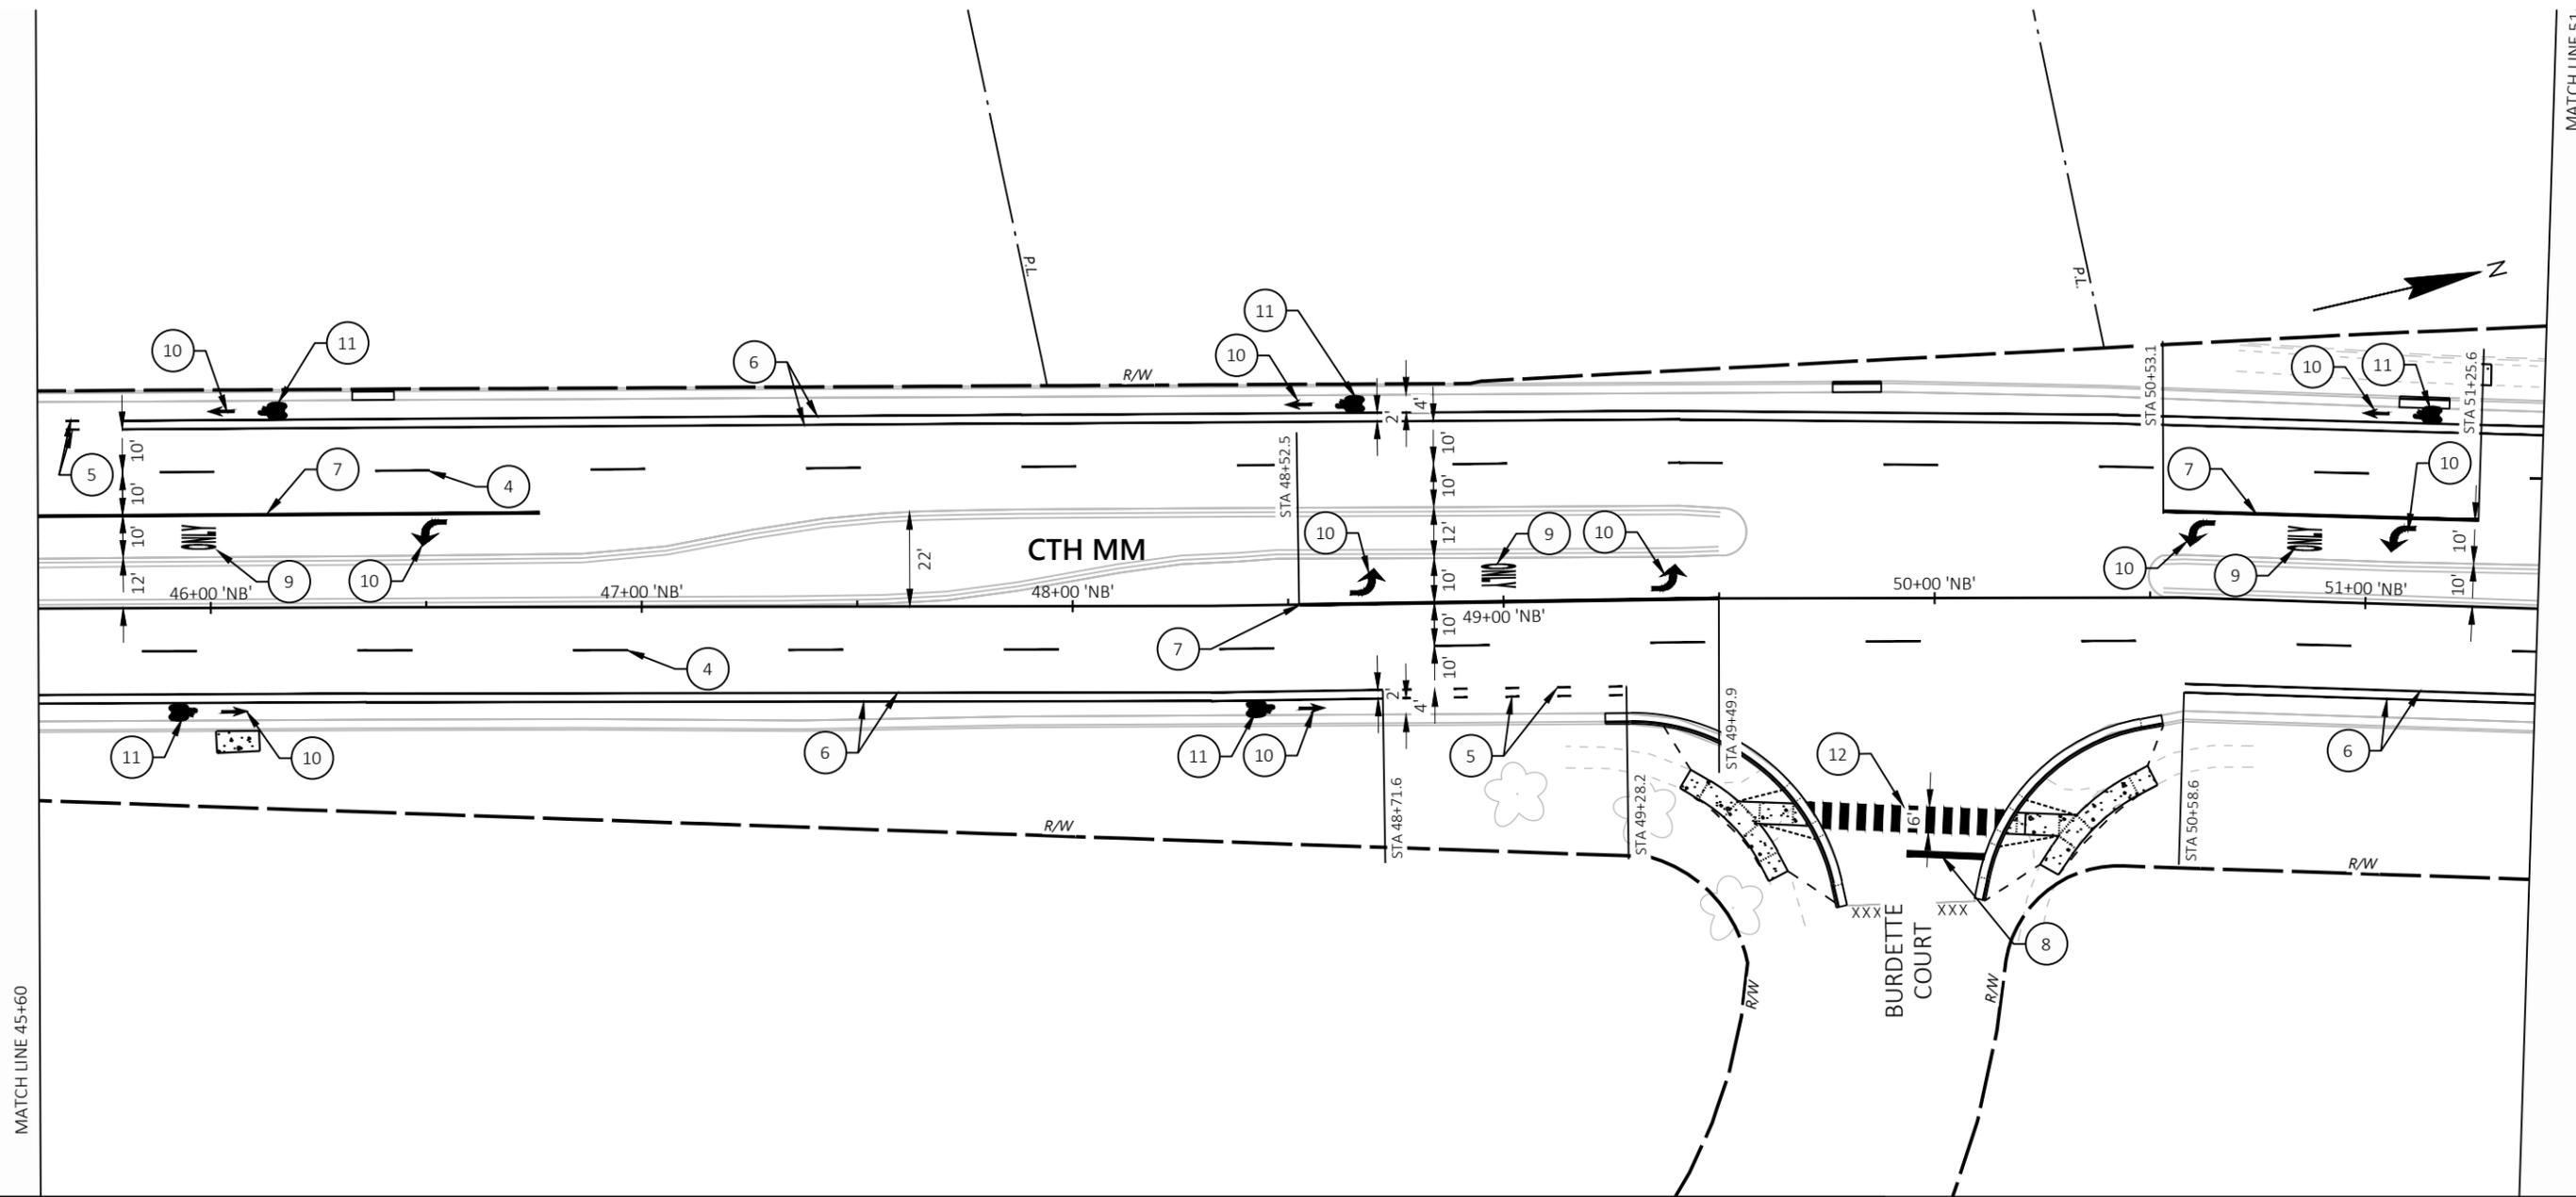

- |  |   |                                    |  |   |
|--|---|------------------------------------|--|---|
| ① MARKING LINE EPOXY 4-INCH, DOUBLE YELLOW                         | ④ MARKING LINE EPOXY 4-INCH, DASHED WHITE (12.5' LINE, 37.5' GAP) | ⑦ MARKING LINE EPOXY 8-INCH, WHITE | ⑩ MARKING ARROW EPOXY, WHITE                         | ⑬ MARKING DIAGONAL EPOXY 12-INCH WHITE                      |
| ② MARKING LINE EPOXY 4-INCH, DASHED YELLOW (12.5' LINE, 37.5' GAP) | ⑤ MARKING LINE EPOXY 4-INCH, DASHED WHITE (3' LINE, 9' GAP)       | ⑧ MARKING STOP LINE EPOXY 18-INCH  | ⑪ MARKING SYMBOL EPOXY, WHITE                        | ⑭ MARKING CROSSWALK EPOXY TRANSVERSE LINE 6-INCH            |
| ③ MARKING LINE EPOXY 4-INCH, YELLOW                                | ⑥ MARKING LINE EPOXY 4-INCH, WHITE                                | ⑨ MARKING WORD EPOXY, WHITE        | ⑫ MARKING CROSSWALK EPOXY BLOCK STYLE 24-INCH, WHITE | ⑮ MARKING LINE EPOXY 8-INCH, DASHED WHITE (3' LINE, 9' GAP) |

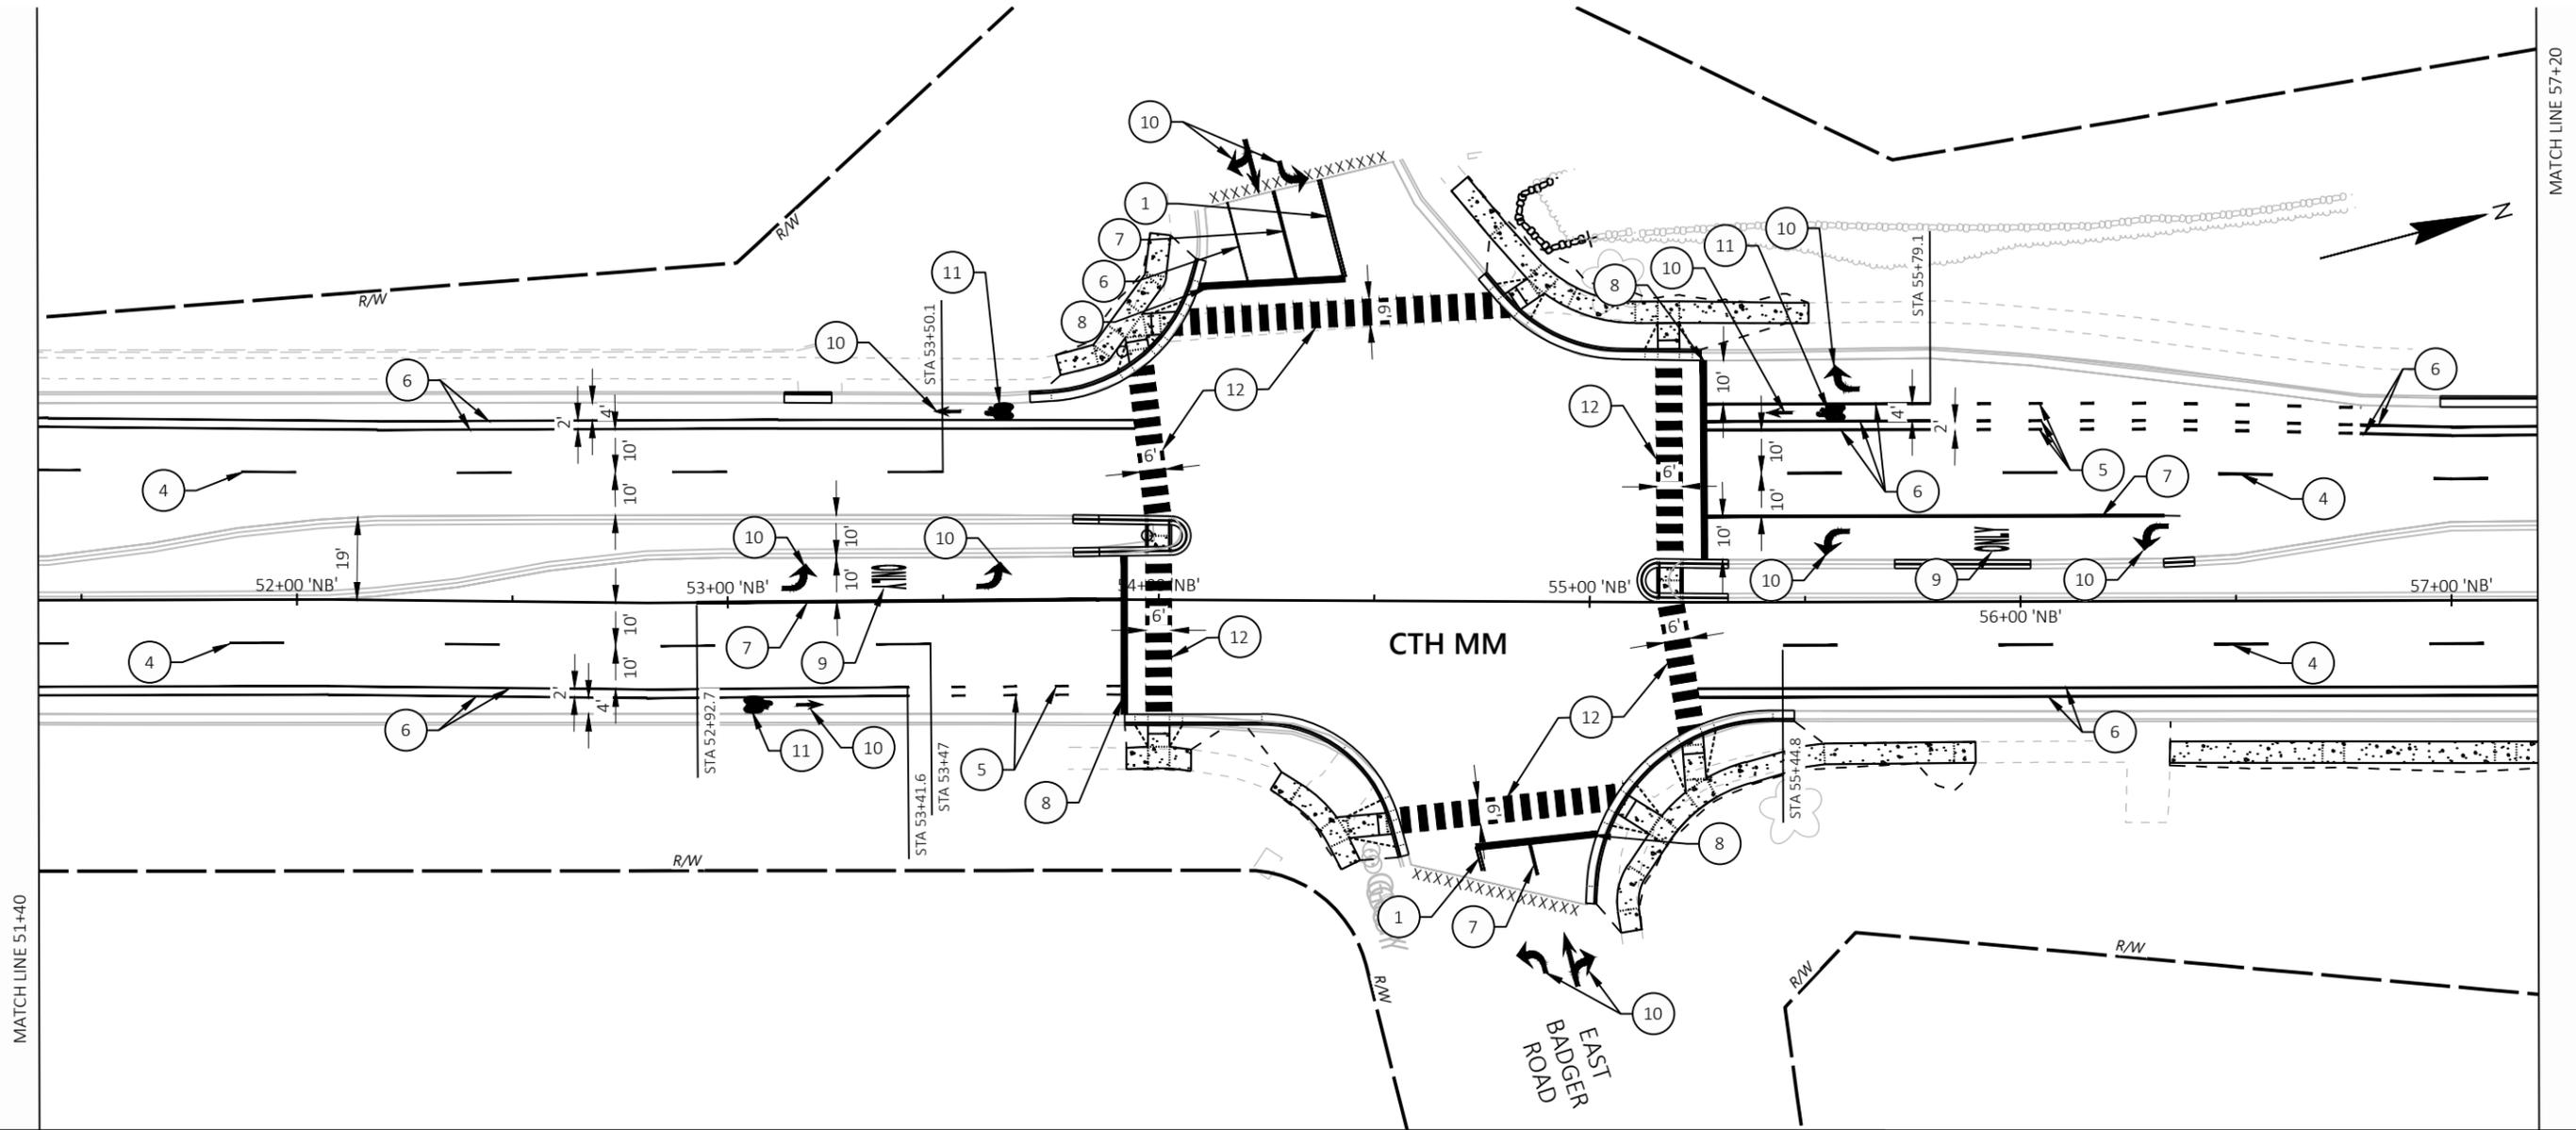

- |  |   |                                    |  |   |
|--|---|------------------------------------|--|---|
| ① MARKING LINE EPOXY 4-INCH, DOUBLE YELLOW                         | ④ MARKING LINE EPOXY 4-INCH, DASHED WHITE (12.5' LINE, 37.5' GAP) | ⑦ MARKING LINE EPOXY 8-INCH, WHITE | ⑩ MARKING ARROW EPOXY, WHITE                         | ⑬ MARKING DIAGONAL EPOXY 12-INCH WHITE                      |
| ② MARKING LINE EPOXY 4-INCH, DASHED YELLOW (12.5' LINE, 37.5' GAP) | ⑤ MARKING LINE EPOXY 4-INCH, DASHED WHITE (3' LINE, 9' GAP)       | ⑧ MARKING STOP LINE EPOXY 18-INCH  | ⑪ MARKING SYMBOL EPOXY, WHITE                        | ⑭ MARKING CROSSWALK EPOXY TRANSVERSE LINE 6-INCH            |
| ③ MARKING LINE EPOXY 4-INCH, YELLOW                                | ⑥ MARKING LINE EPOXY 4-INCH, WHITE                                | ⑨ MARKING WORD EPOXY, WHITE        | ⑫ MARKING CROSSWALK EPOXY BLOCK STYLE 24-INCH, WHITE | ⑮ MARKING LINE EPOXY 8-INCH, DASHED WHITE (3' LINE, 9' GAP) |

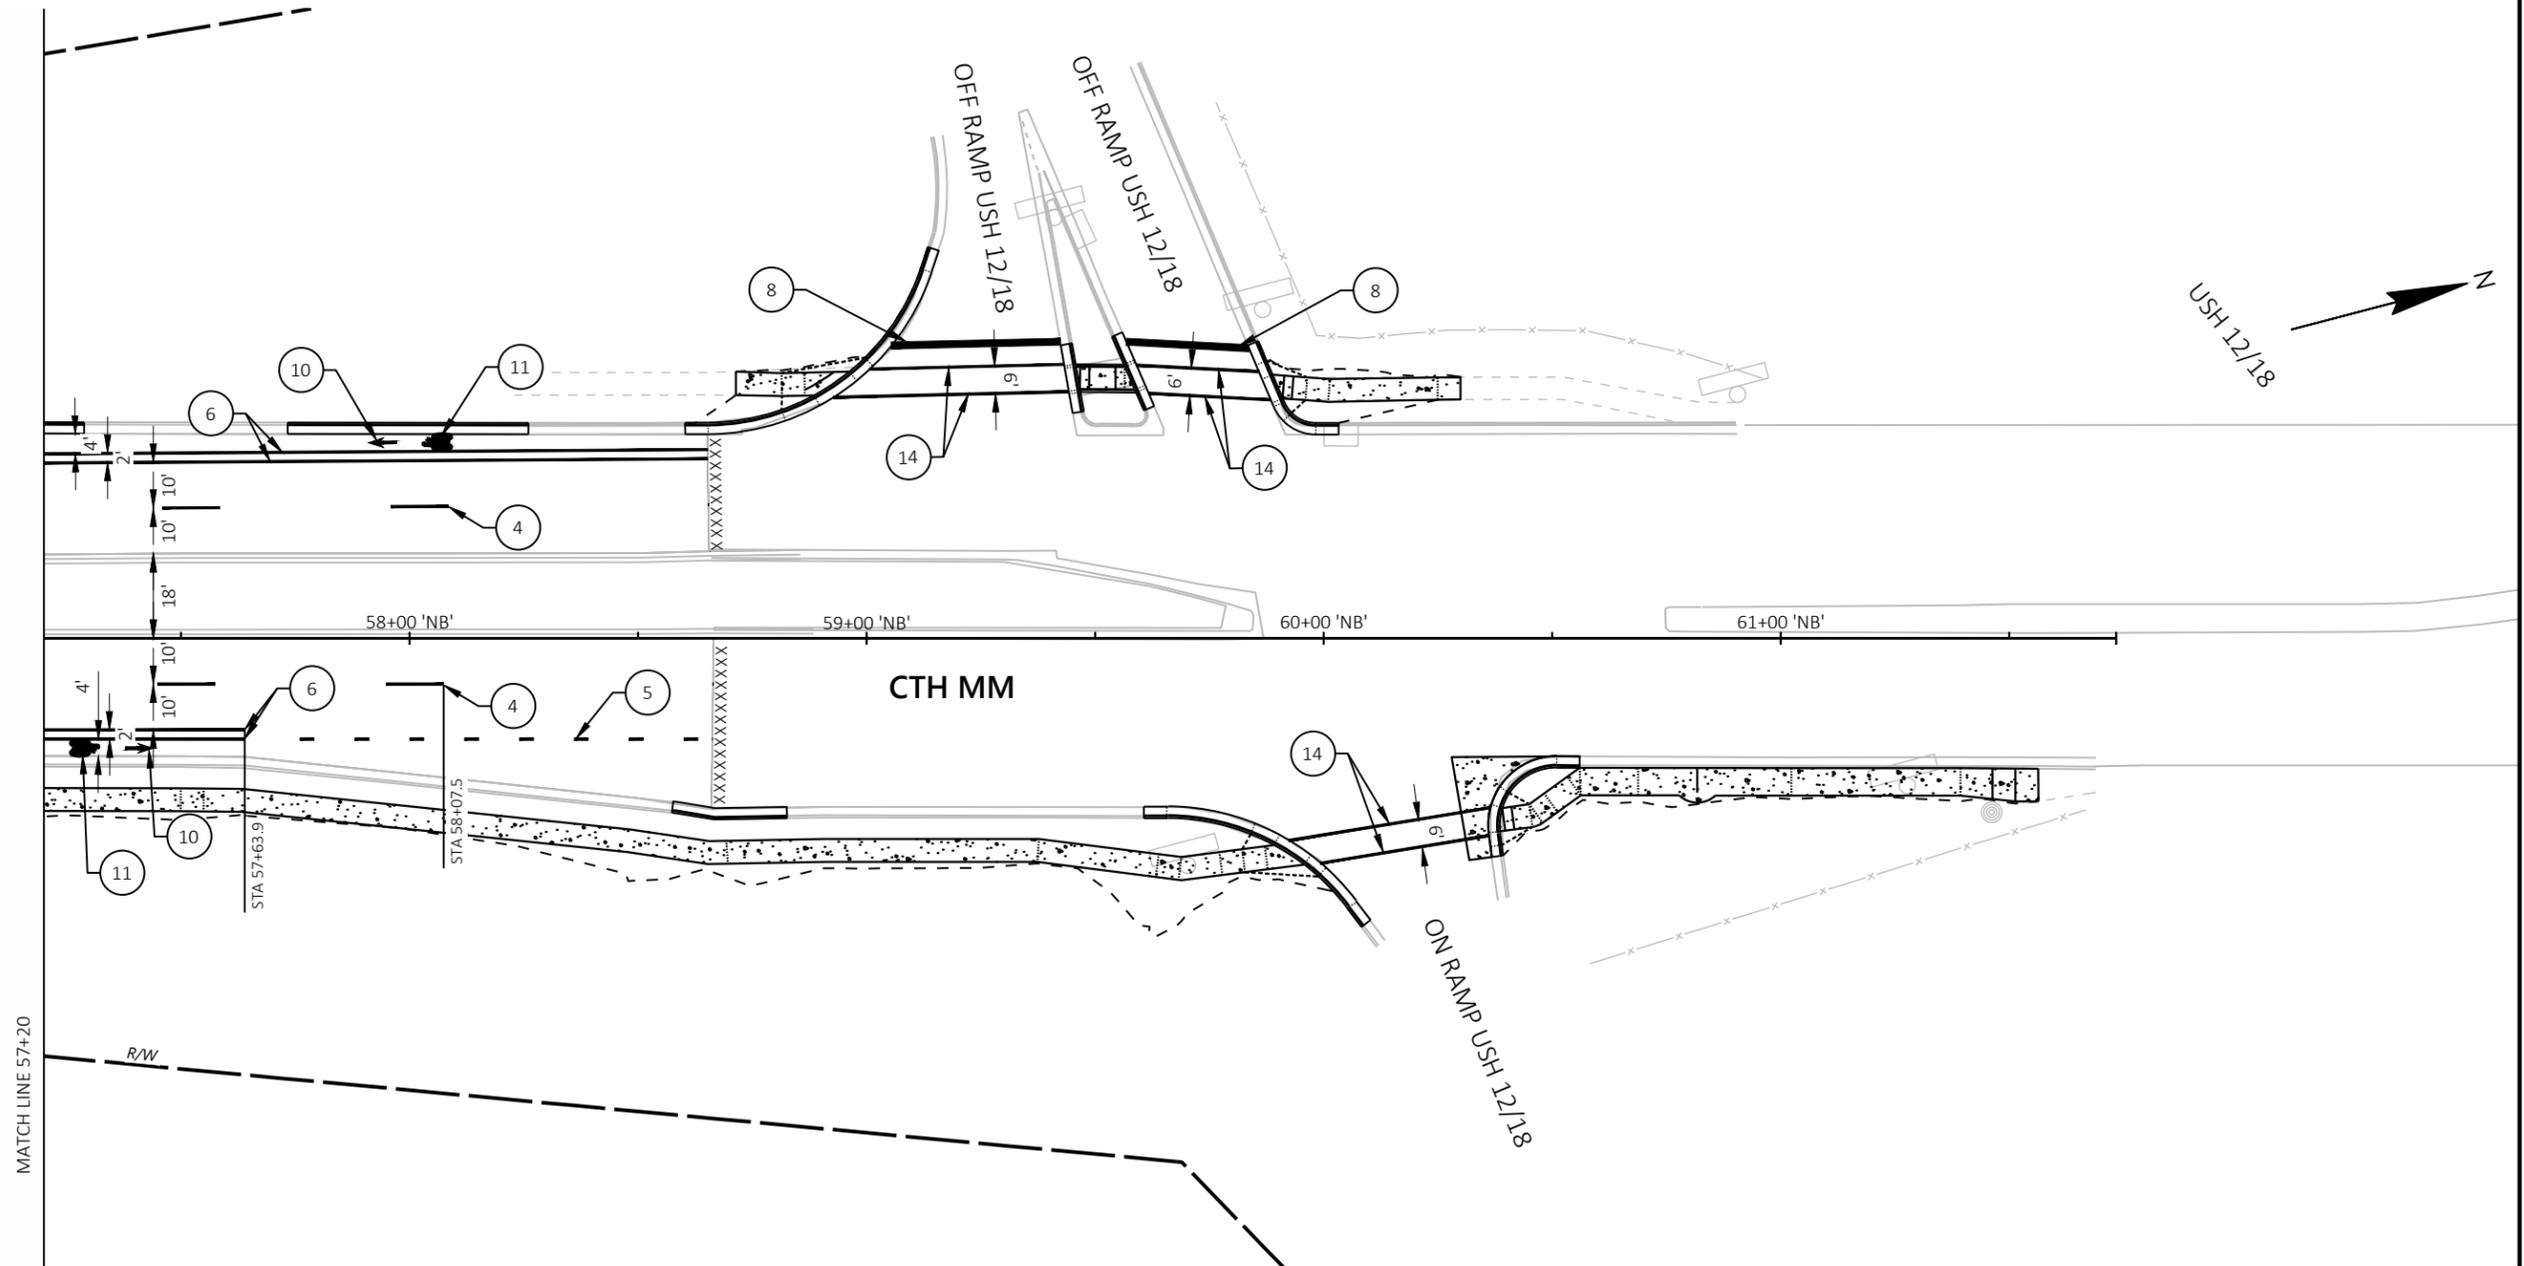

- |  |   |                                    |  |   |
|--|---|------------------------------------|--|---|
| ① MARKING LINE EPOXY 4-INCH, DOUBLE YELLOW                         | ④ MARKING LINE EPOXY 4-INCH, DASHED WHITE (12.5' LINE, 37.5' GAP) | ⑦ MARKING LINE EPOXY 8-INCH, WHITE | ⑩ MARKING ARROW EPOXY, WHITE                         | ⑬ MARKING DIAGONAL EPOXY 12-INCH WHITE                      |
| ② MARKING LINE EPOXY 4-INCH, DASHED YELLOW (12.5' LINE, 37.5' GAP) | ⑤ MARKING LINE EPOXY 4-INCH, DASHED WHITE (3' LINE, 9' GAP)       | ⑧ MARKING STOP LINE EPOXY 18-INCH  | ⑪ MARKING SYMBOL EPOXY, WHITE                        | ⑭ MARKING CROSSWALK EPOXY TRANSVERSE LINE 6-INCH            |
| ③ MARKING LINE EPOXY 4-INCH, YELLOW                                | ⑥ MARKING LINE EPOXY 4-INCH, WHITE                                | ⑨ MARKING WORD EPOXY, WHITE        | ⑫ MARKING CROSSWALK EPOXY BLOCK STYLE 24-INCH, WHITE | ⑮ MARKING LINE EPOXY 8-INCH, DASHED WHITE (3' LINE, 9' GAP) |

PROJECT NO: 5992-11-62	HWY: CTH MM	COUNTY: DANE	PAVEMENT MARKING	SHEET	<b>E</b>
------------------------	-------------	--------------	------------------	-------	----------