



38 FT. WIDE STREET - 2 TRAVEL & 2 PARKING LANES  
8 FT. WIDENED SIDEWALK ON SOUTH SIDE

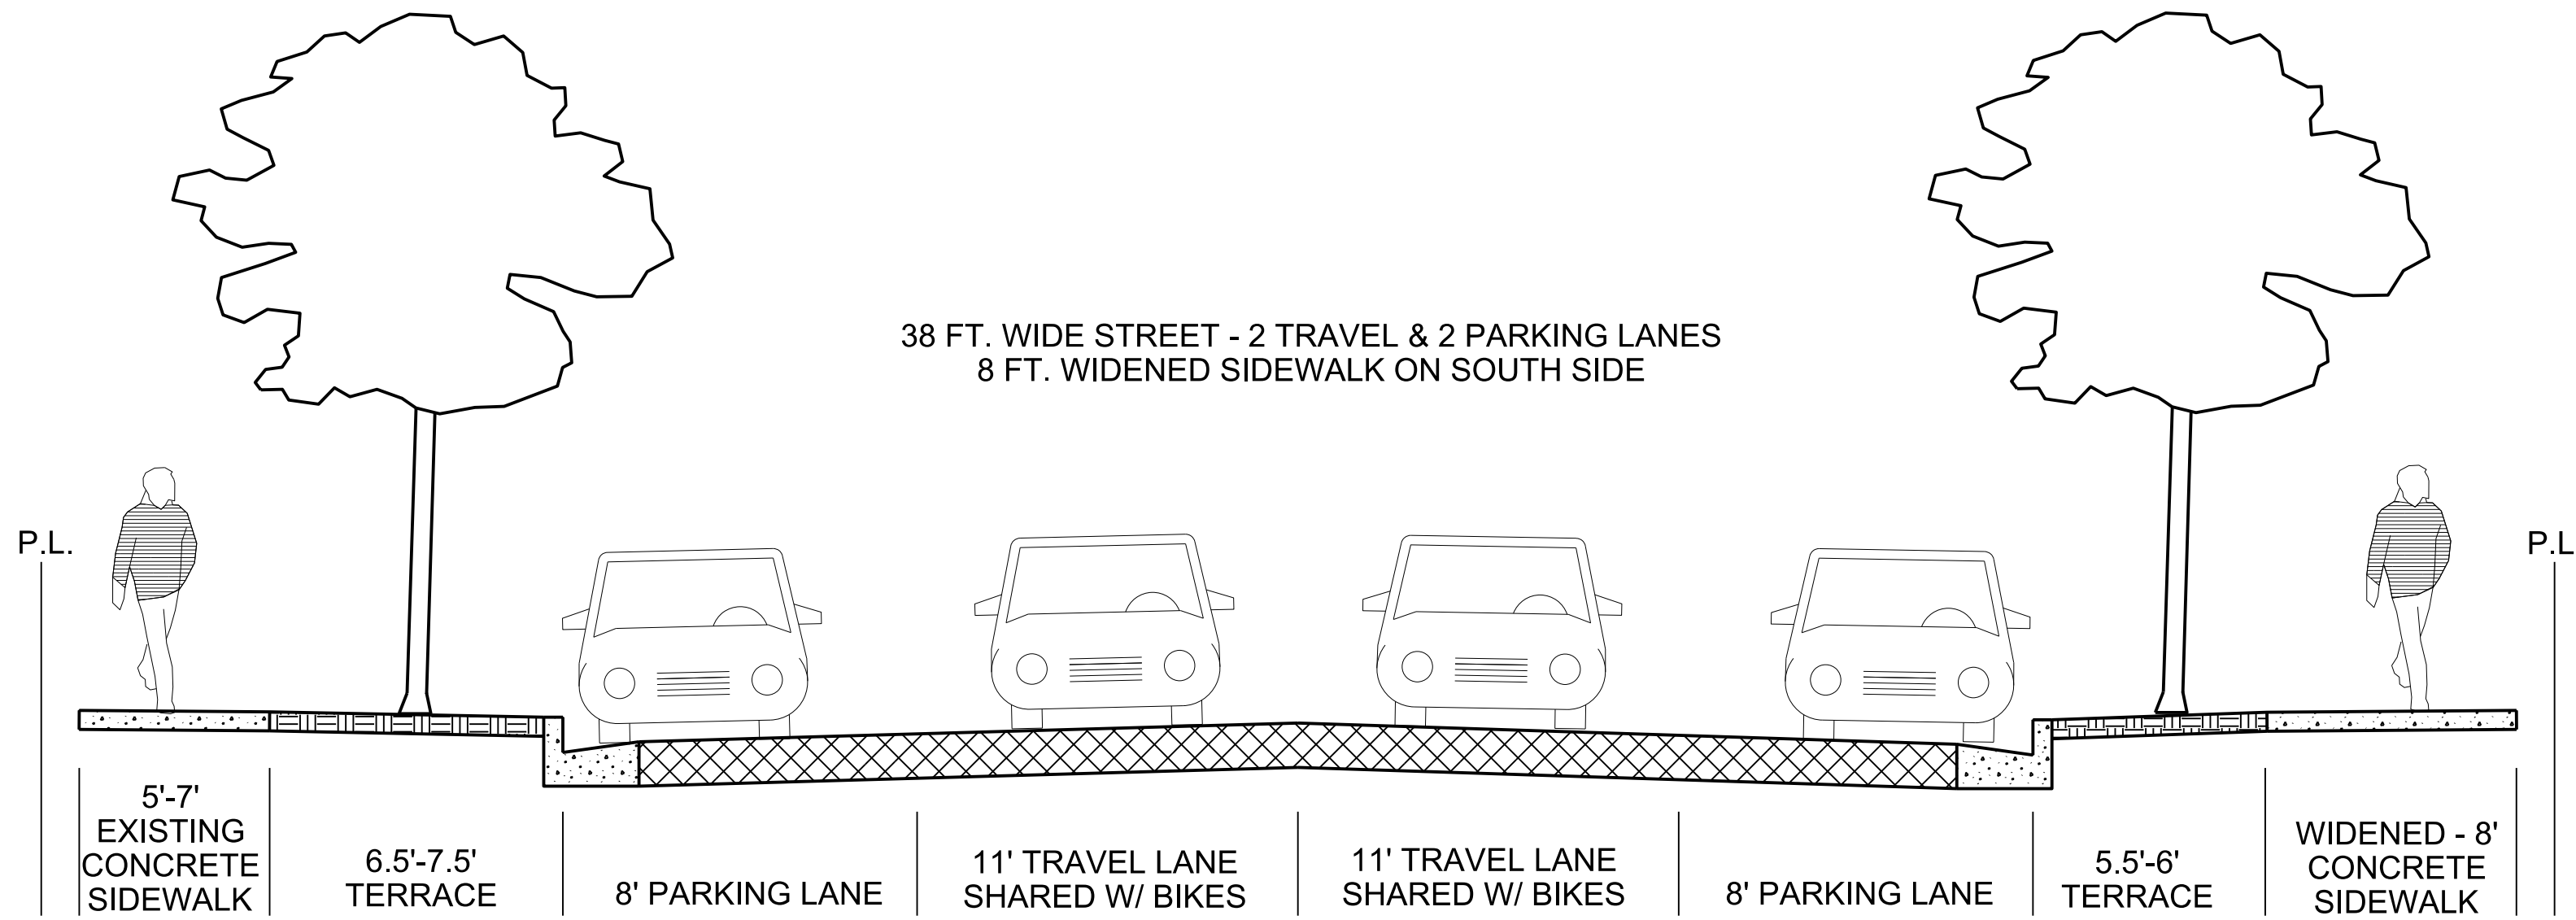

38 FT. WIDE STREET - 2 TRAVEL & 2 PARKING LANES  
6 FT. CONTRA-FLOW BIKE LANE, OFF-STREET ON SOUTH SIDE

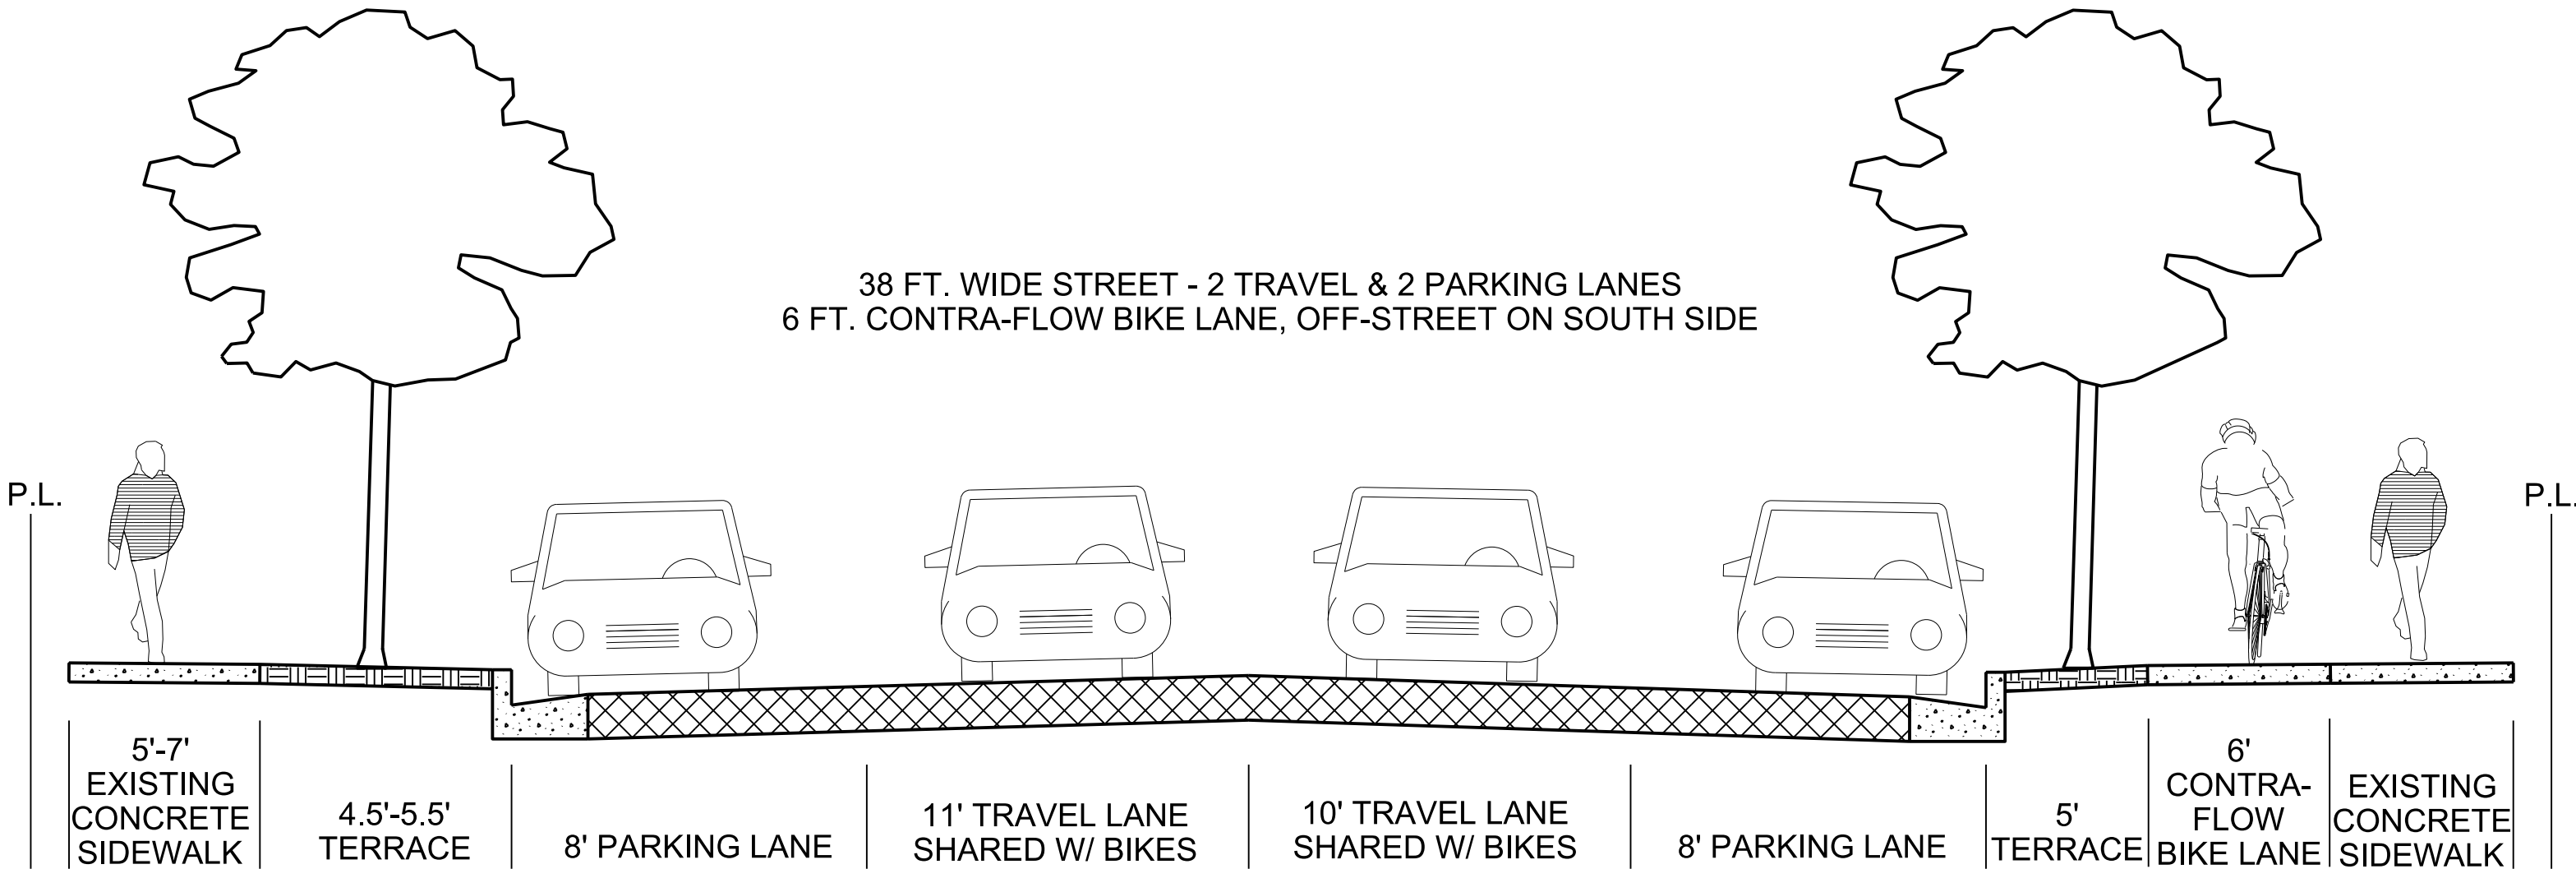

5'-7'  
EXISTING  
CONCRETE  
SIDEWALK

4.5'-5.5'  
TERRACE

8' PARKING LANE

11' TRAVEL LANE  
SHARED W/ BIKES

10' TRAVEL LANE  
SHARED W/ BIKES

8' PARKING LANE

5'  
TERRACE

6'  
CONTRA-  
FLOW  
BIKE LANE

EXISTING  
CONCRETE  
SIDEWALK

