

Application for Change of Licensed Premise
No Fee Required. Due at 12 Noon two weeks before ALRC meeting.

Applicants must appear before the ALRC. Detailed floor plans (no larger than 8 1/2 x 14) must accompany this form, or request will not be presented to the committee.

Please contact City Zoning (Municipal Building LL-100, 266-4560). A Conditional Use Permit may be required. There is a fee for the Conditional Use Permit.

Corporate/Owner Name GRID LLC

DBA GRID IRON

Address 1501 - 1509

Agent BOB SIEGER.

Capacity 150 New 250 ex. % Alcohol 50 new 90 ex % Food 50 new 10 exis

Description of Expansion Plans:

Entire Hotel replaces old tavern on same

property. SQUARE Footage 39,990

Size of Hotel is 48 Rooms, Restaurant lounge
approx 3,000 seating for 90, Reception Area and
1200-1500 of Conference Rooms.

Capacity is of Premise is 150 on a day to day basis

Unless a planned event notifies the zoning administrator
to increase capacity.

Signature of Applicant [Signature] Date 4.30.09.


To be considered at ALRC meeting of May 20 ²⁰⁰⁹

and Common Council Meeting of June 2, ²⁰⁰⁹

License Type CLASS B COMBO License # 60216 Legistar # 14652

Approved Disapproved

Routed: City Zoning
 Building Inspection Unit - Permit Counter
 Madison Police Department
 Alderperson 13-Kerr

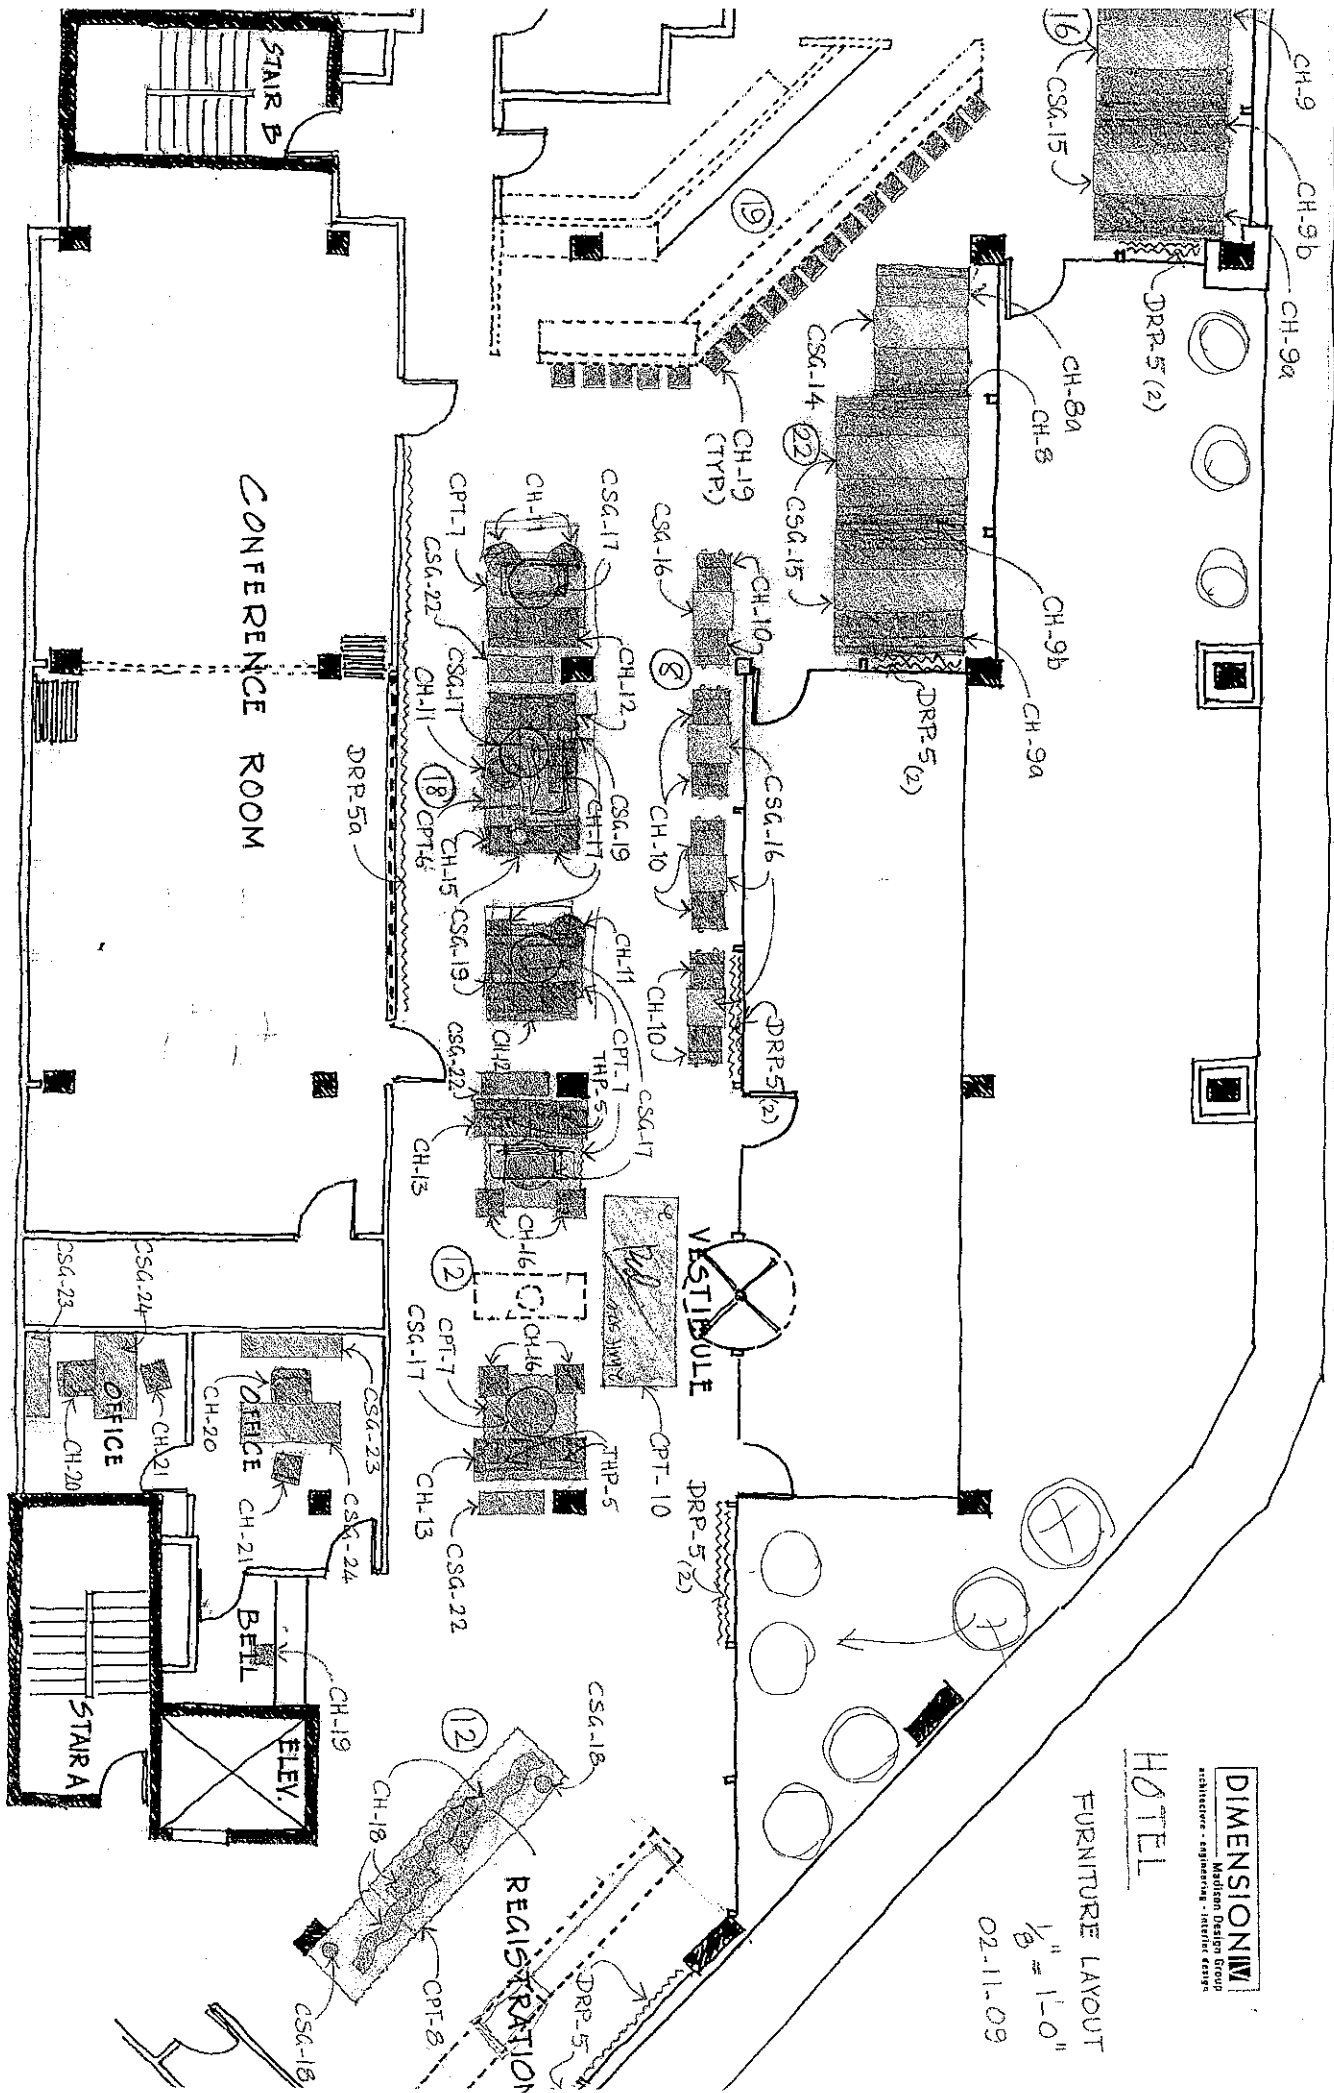

DIMENSION IV
 Madison Design Group
 architects • engineers • interior design

HOTEL

FURNITURE LAYOUT

1/8" = 1'-0"

02.11.09