



# City of Madison

## Demolition

Location  
412 North Street


Project Name  
Zerwer 2-unit

Applicant  
Ryan Zerwer


Existing Use  
Single-Family Home

Proposed Use  
Demolish single-family residence  
and construct two-family residence

Public Hearing Date  
Plan Commission  
May 6 2019

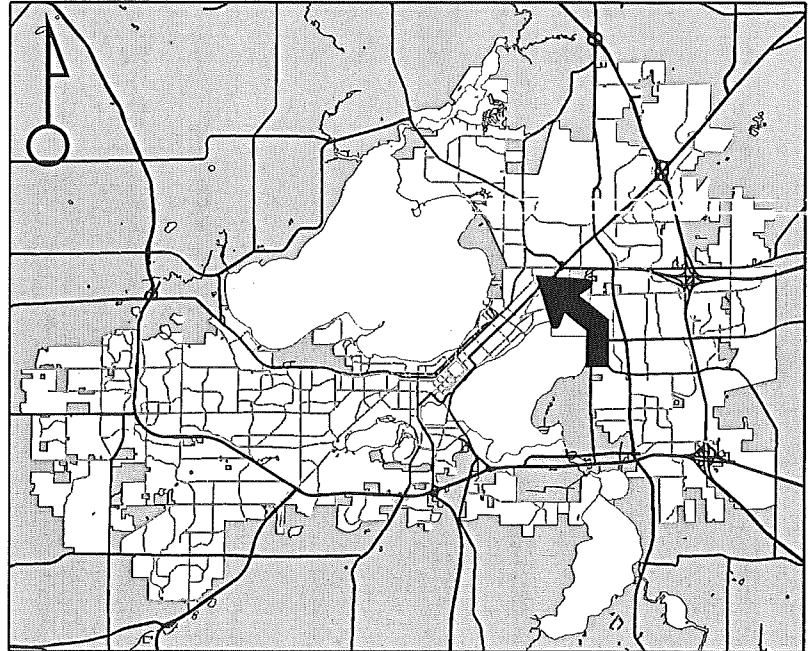

For Questions Contact: Colin Punt at: 243-0455 or [cpunt@cityofmadison.com](mailto:cpunt@cityofmadison.com) or City Planning at 266-4635

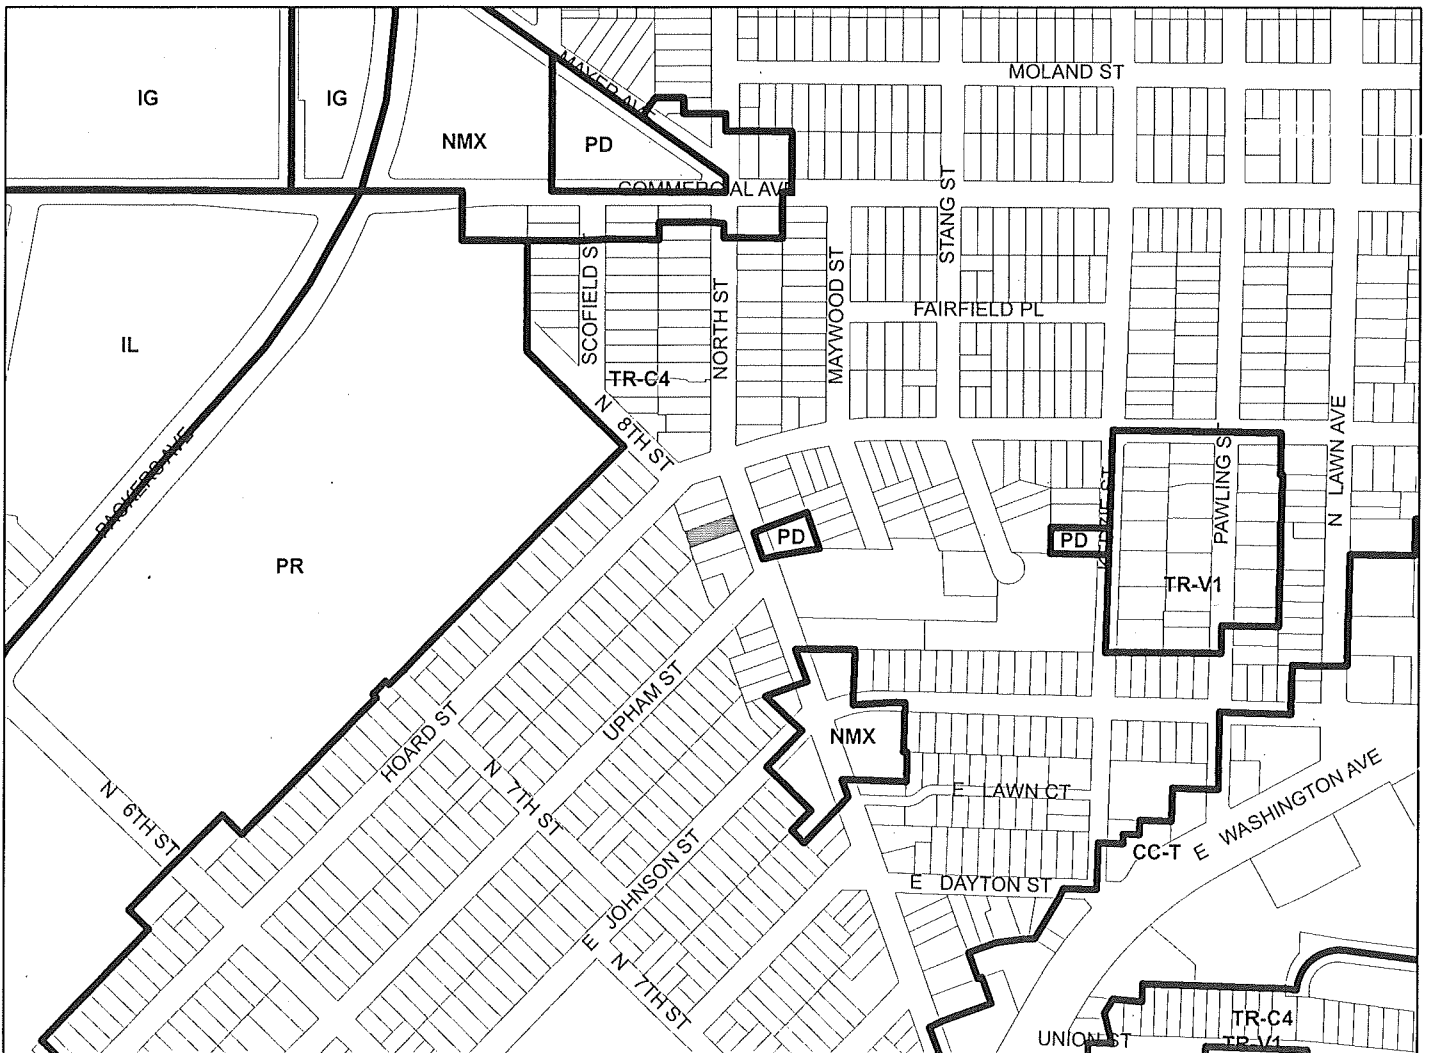

Scale : 1" = 400'

