




15823
O-1

PROJECT LIMITS
MILWAUKEE STREET RECONSTRUCTION
M:\DESIGN\Projects\15823\CAD\Streets\15823EN-Overview.dwg

15823
MADISON, WI
CONTRACT NO: 8819

MARK	DESIGNED BY, ###	REVISION	DATE	BY
15823			8/2/2026 12:47 PM	
			Scale: 1" = 200'	O-1

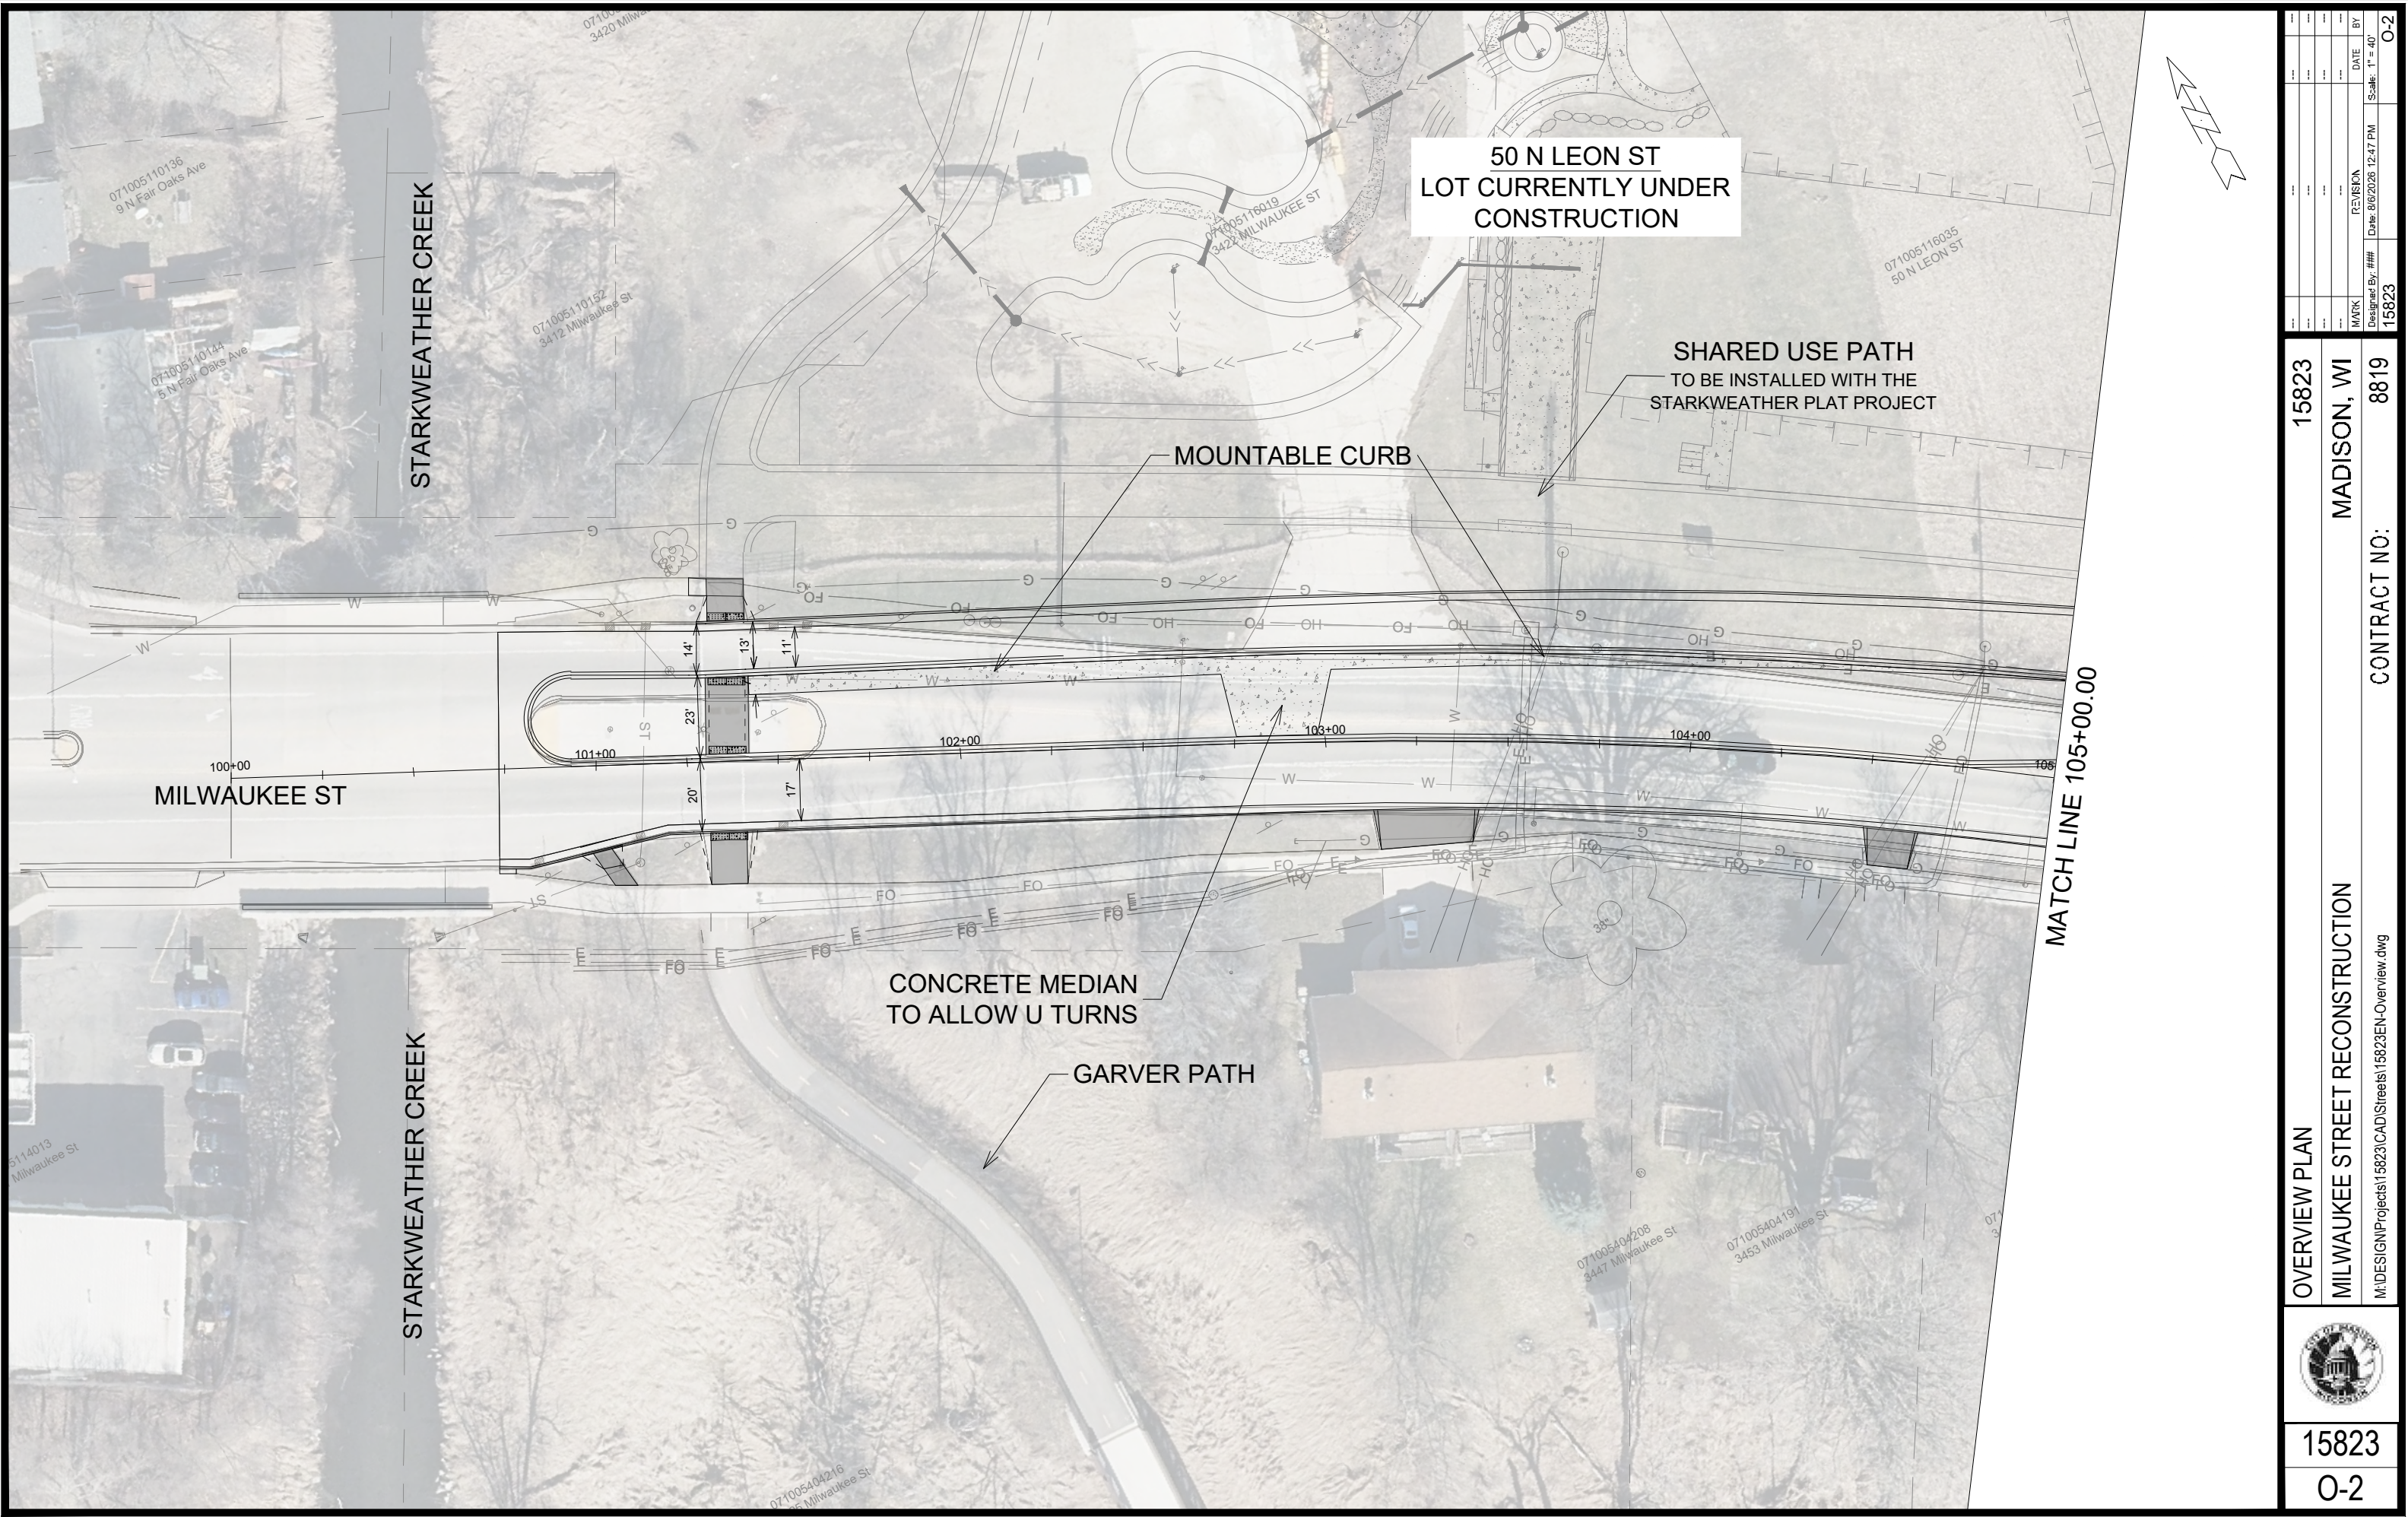


DATE	BY
8/6/2026	12:47 PM
15823	15823

15823
MADISON, WI
CONTRACT NO: 8819

OVERVIEW PLAN
MILWAUKEE STREET RECONSTRUCTION
M:\DESIGN\Projects\15823\CAD\Streets\15823EN-Overview.dwg



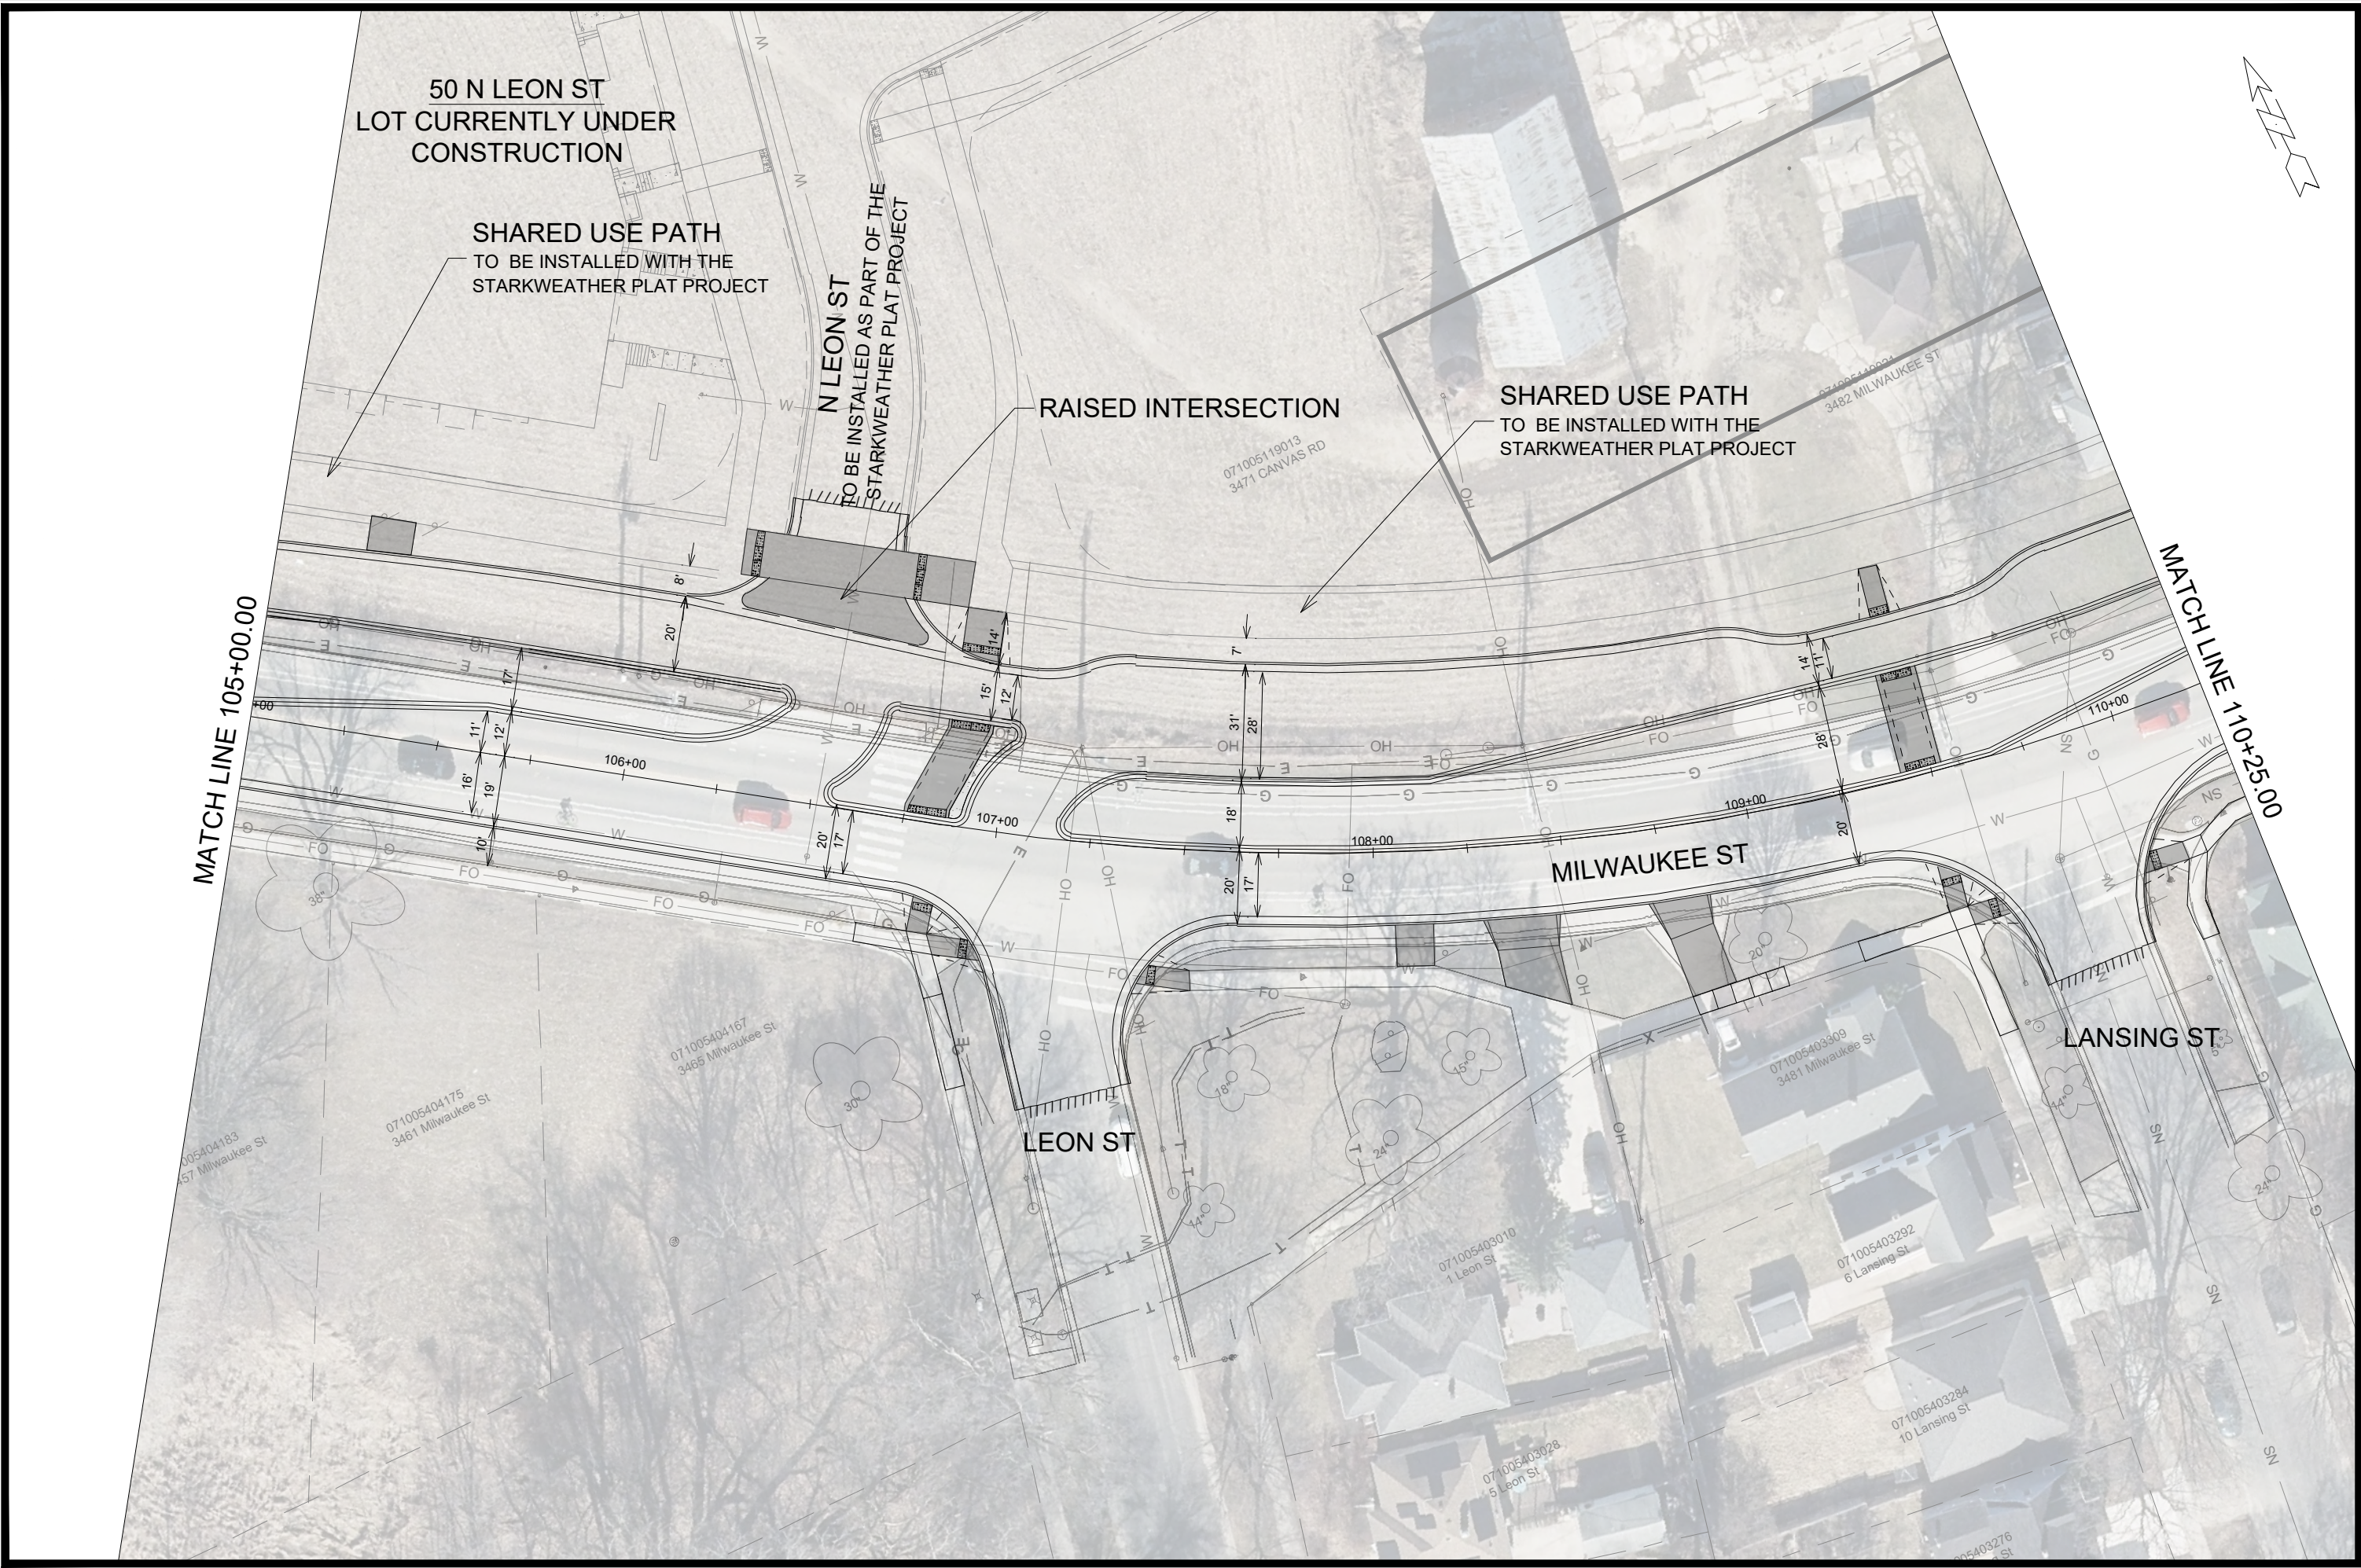

50 N LEON ST
LOT CURRENTLY UNDER
CONSTRUCTION

SHARED USE PATH
TO BE INSTALLED WITH THE
STARKWEATHER PLAT PROJECT

N LEON ST
TO BE INSTALLED AS PART OF THE
STARKWEATHER PLAT PROJECT

RAISED INTERSECTION

SHARED USE PATH
TO BE INSTALLED WITH THE
STARKWEATHER PLAT PROJECT

MATCH LINE 105+00.00

MATCH LINE 110+25.00

DATE	BY
8/2/2026	12:47 PM
15823	O-3

15823
MADISON, WI
CONTRACT NO: 8819

OVERVIEW PLAN
MILWAUKEE STREET RECONSTRUCTION
M:\DESIGN\Projects\15823\CAD\Streets\15823EN-Overview.dwg




MATCH LINE 114+50.00

MATCH LINE 120+00.00



	OVERVIEW PLAN		15823	
	MILWAUKEE STREET RECONSTRUCTION		O-5	
M:\DESIGN\Projects\15823\CAD\Streets\15823EN-Overview.dwg		CONTRACT NO:		8819
		MADISON, WI		15823
		DESIGNED BY: ##		15823
		REVISION		DATE
		Date: 8/2/2026 12:48 PM		Scale: 1" = 40'
		BY		O-5

MATCH LINE 125+00.00

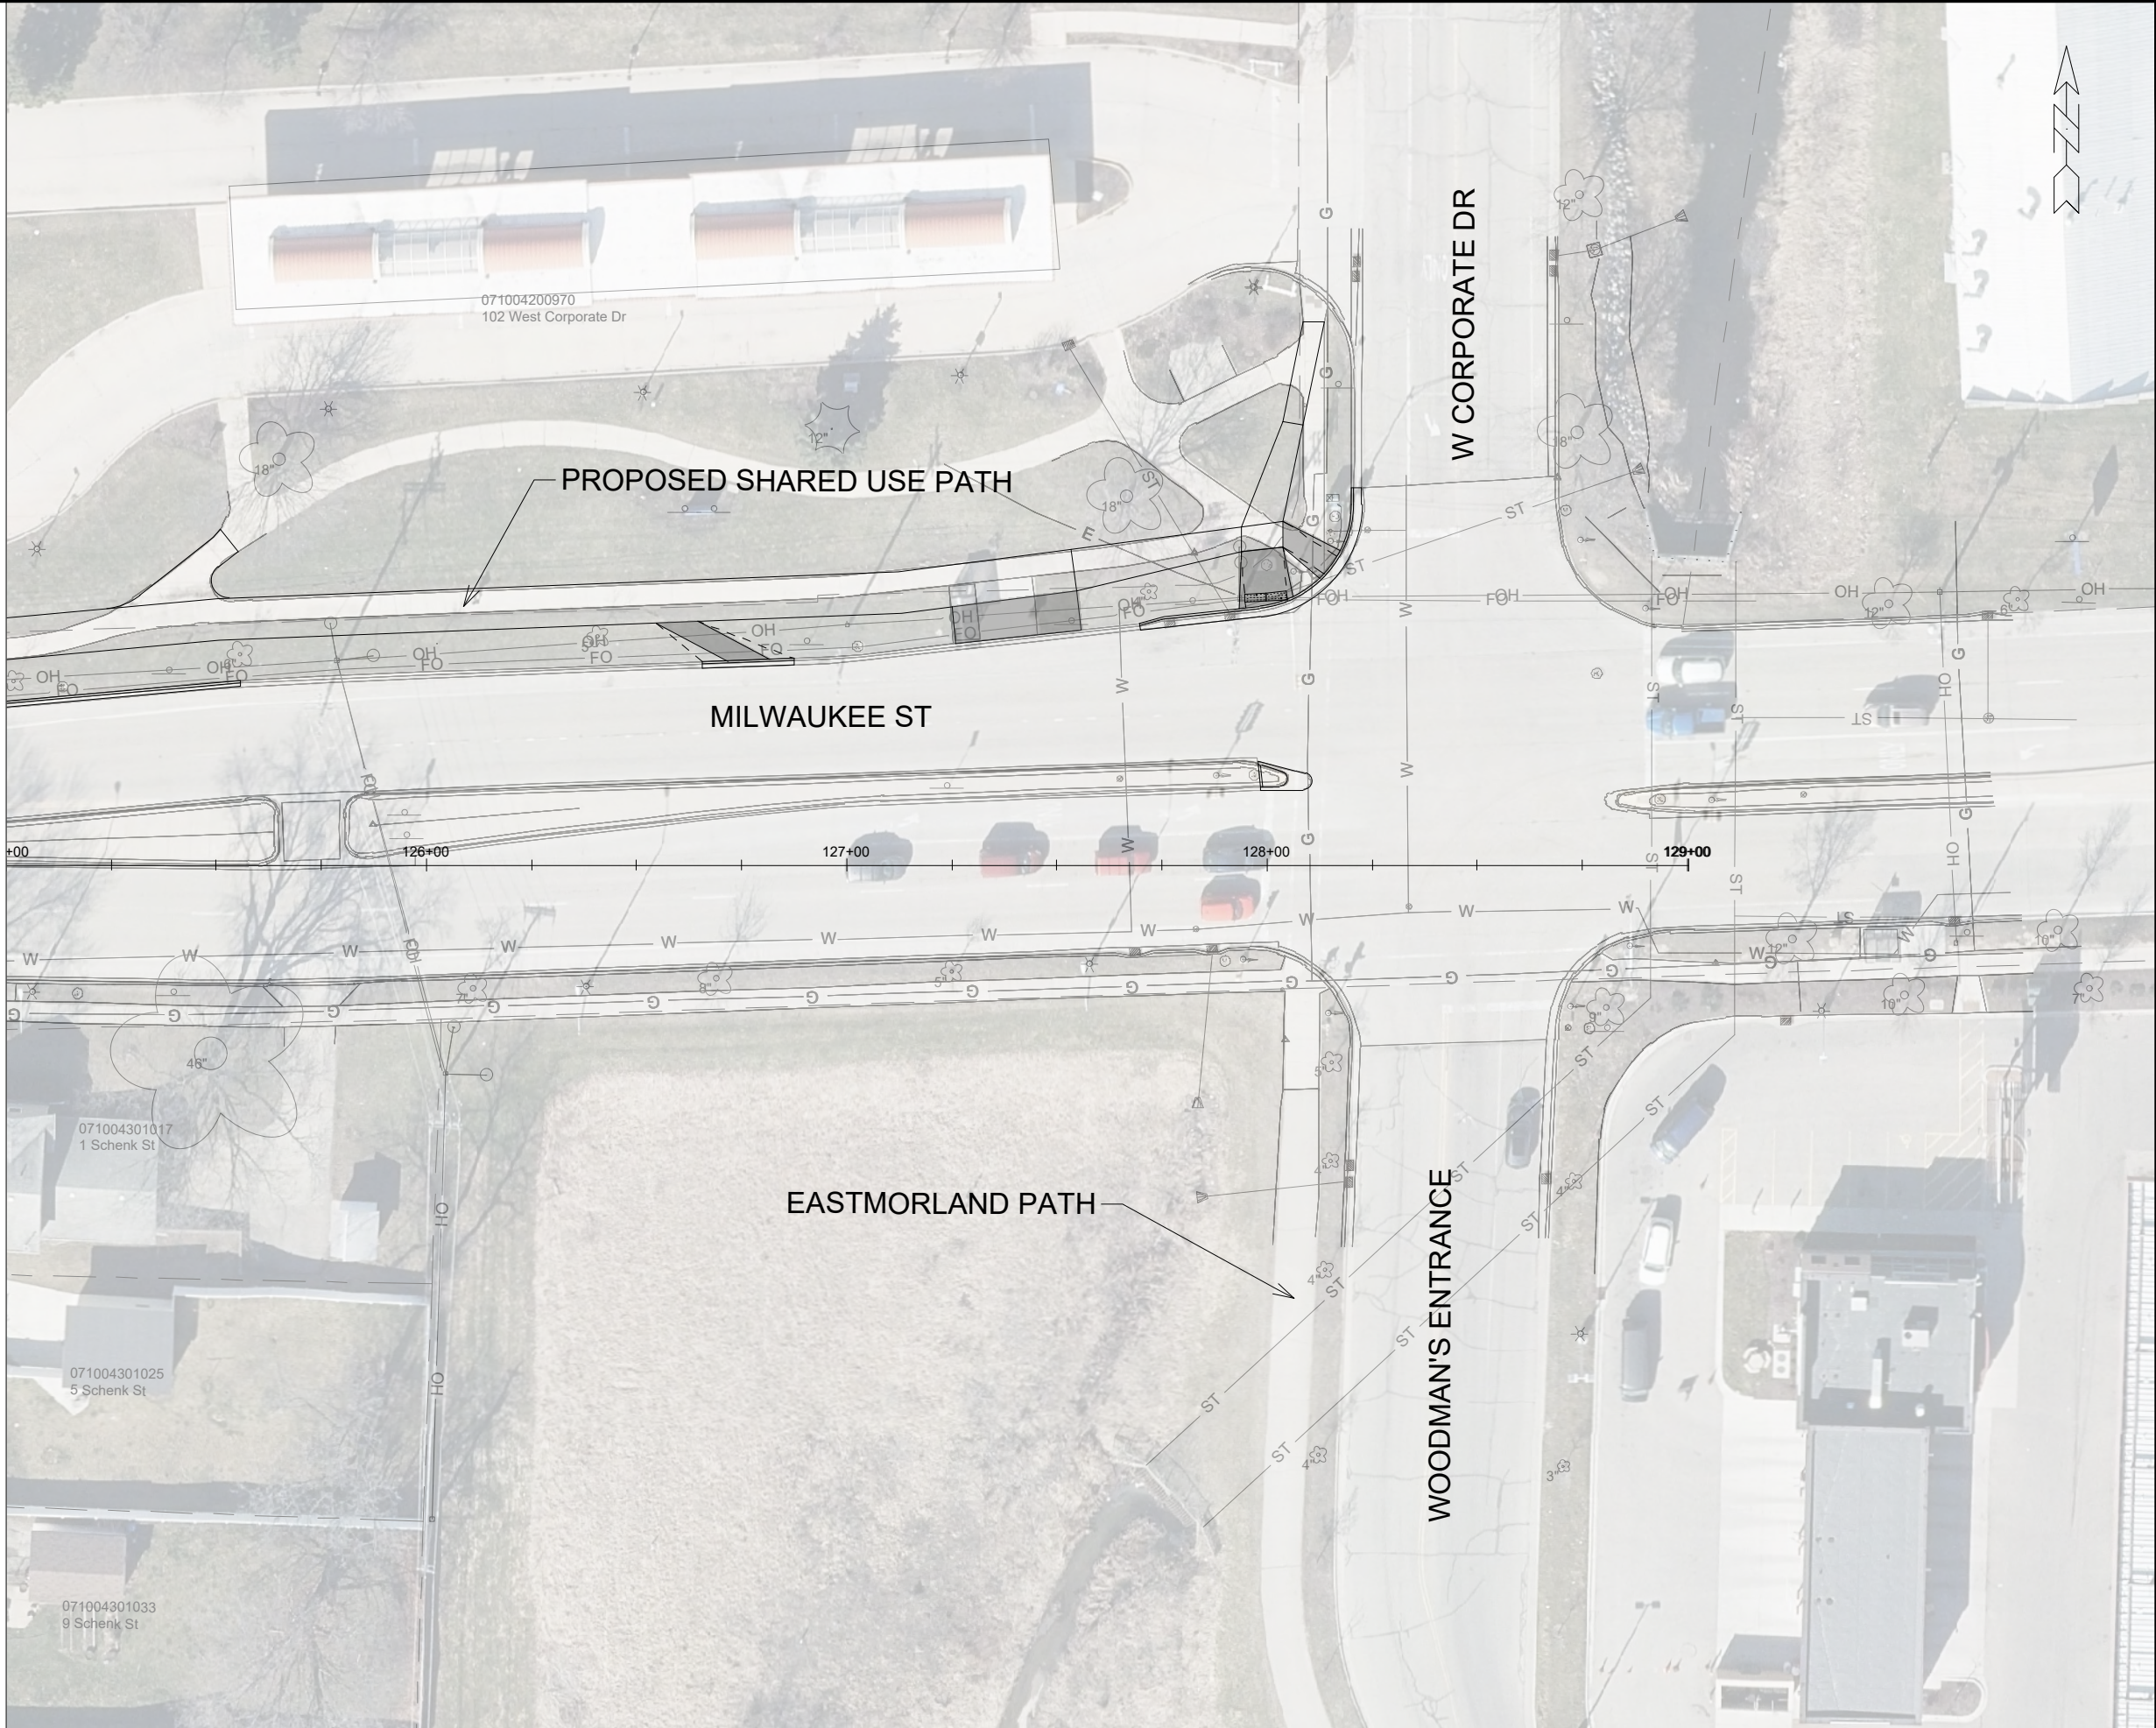

	OVERVIEW PLAN	15823	DESIGNED BY: 15823	DATE: 8/2/2026	BY: BT
	MILWAUKEE STREET RECONSTRUCTION	15823			
M:\DESIGN\Projects\15823\CAD\Streets\15823EN-Overview.dwg		MADISON, WI		Scale: 1" = 40'	
CONTRACT NO: 8819		15823		O-7	