



**Location**

2526 Lake Mendota Drive

**Project Name**

Unit Well 19 Treatment System Addition

**Applicant**

Kelly Miess, Madison Water Utility  
Aaron Williams, University of Wisconsin  
System Board of Regents


**Request**

Construct addition to Madison Water Utility  
Unit Well No. 19


**Public Hearing Date**

Plan Commission

December 12, 2022

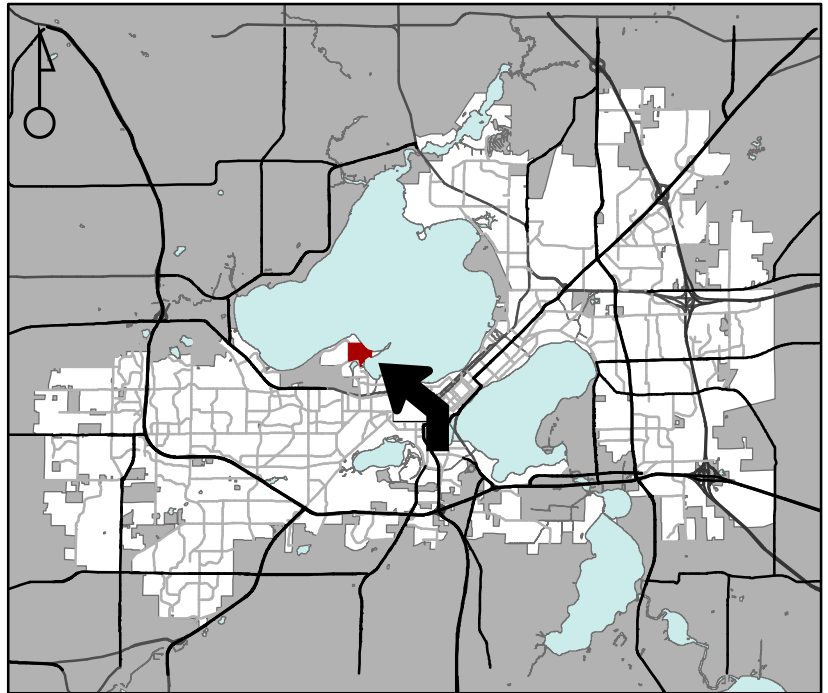

For Questions Contact: Tim Parks at: 261-9632 or [tparks@cityofmadison.com](mailto:tparks@cityofmadison.com) or City Planning at 266-4635

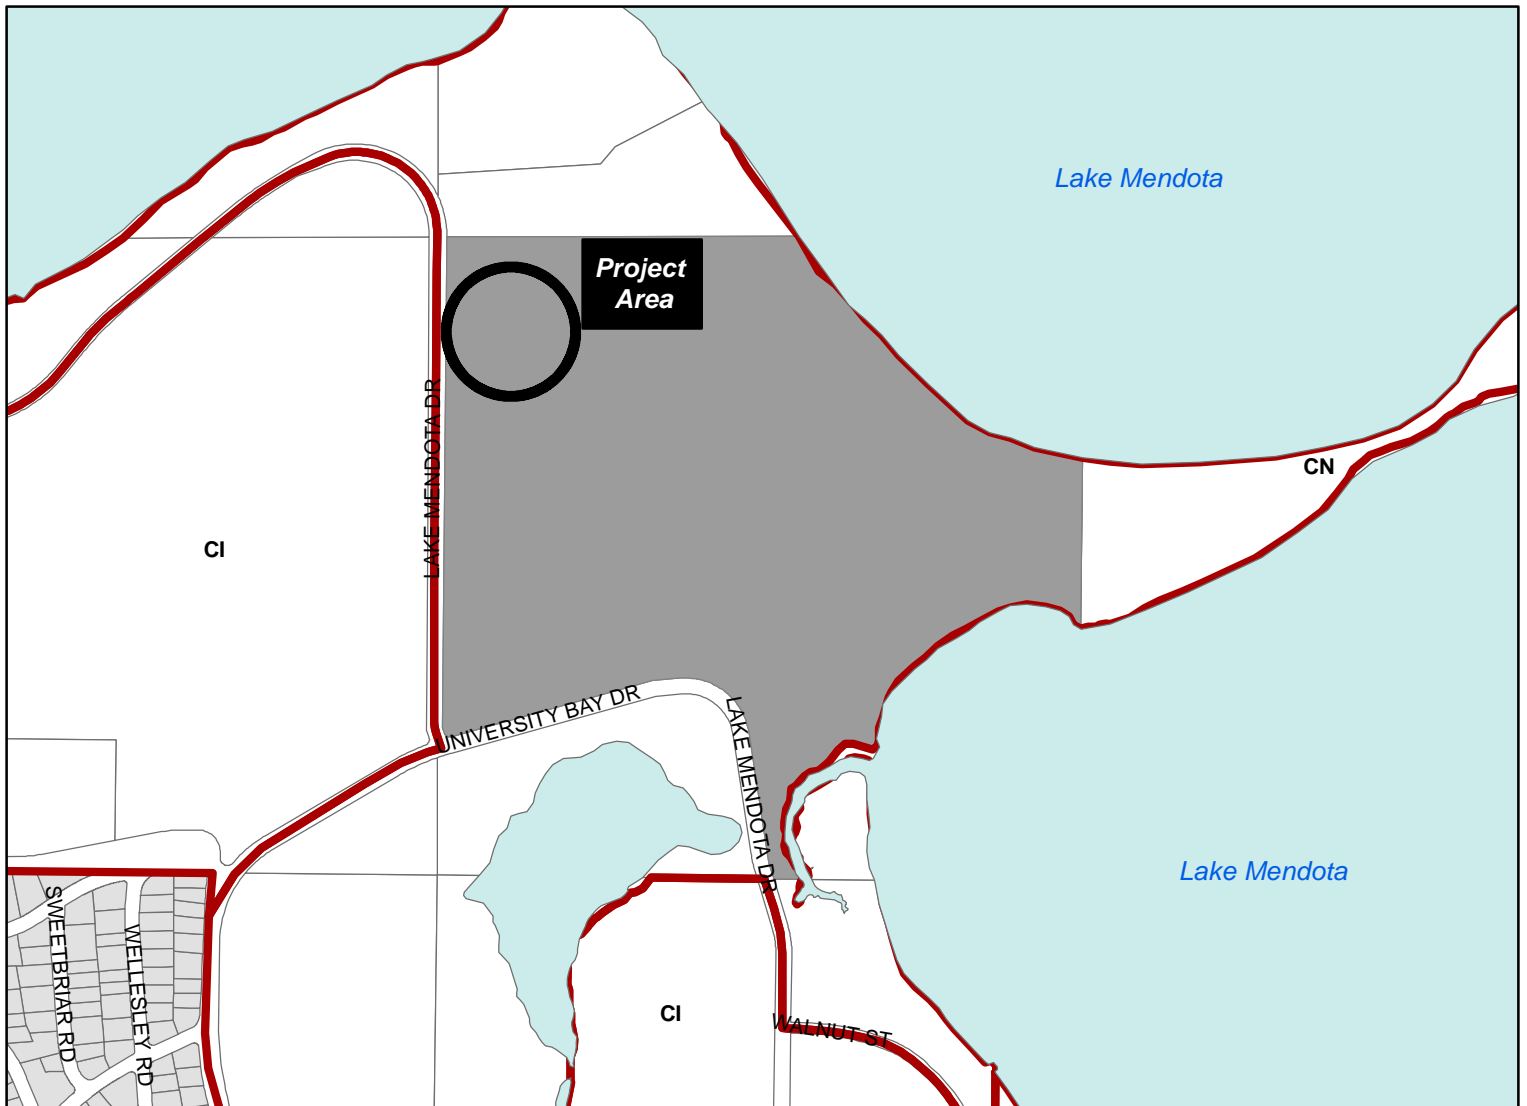

Scale : 1" = 800'



