

Application for Change of Licensed Premise
No Fee Required. Due at 12 Noon two weeks before ALRC meeting.

Applicants must appear before the ALRC. Detailed floor plans (no larger than 8 1/2 x 14) must accompany this form, or request will not be presented to the committee.

Please contact City Zoning (Municipal Building LL-100, 266-4560). A Conditional Use Permit may be required. There is a fee for the Conditional Use Permit.

Corporate/Owner Name RIVERBREW LLC

DBA THE COOPERS TAVERN

Address 20 W MIFFLIN ST, MADISON, WI, 53704

Agent PETER McELVANNA

Capacity 79 % Alcohol 49 % Food 51

Description of Expansion Plans:

SEE ATTACHED DRAWING

Signature of Applicant *Peter McElvanna* Date 3/9/10

To be considered at ALRC meeting of APRIL

and Common Council Meeting of _____



License Type _____ License # _____ Legistar # _____

Approved Disapproved

Routed: City Zoning
 Building Inspection Unit - Permit Counter
 Madison Police Department
 Alderperson _____

The Coopers Tavern proposal for patio seating.

Toward Mifflin Street

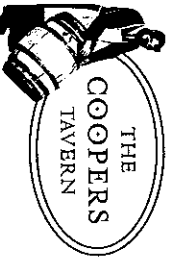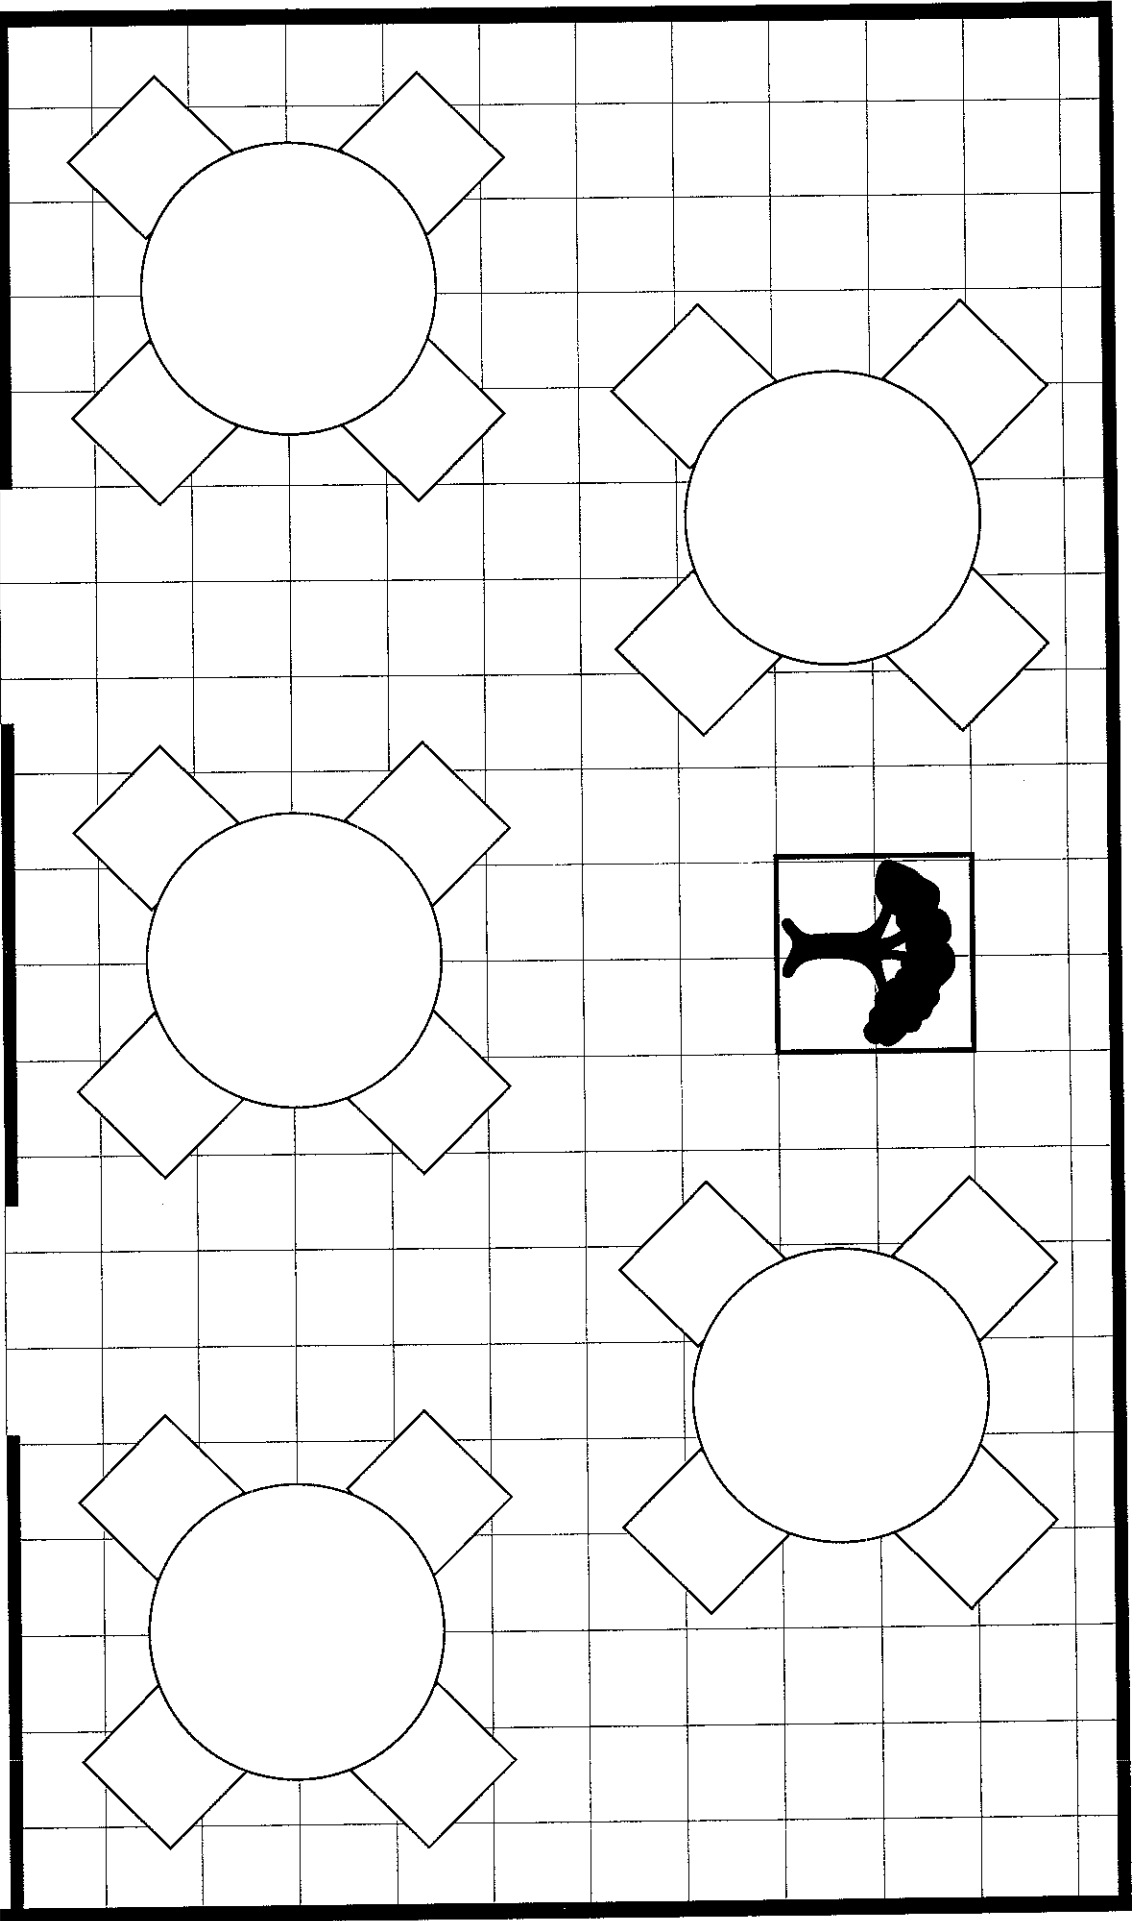

The Coopers Tavern
(608) 256-1600
20 West Mifflin, Madison
thecooperstavern.com

Toward The Coopers Tavern

