



City of Madison

Location

675 S Whitney Way

Project Name

Tesla Charging Stations

Applicant

Aaron Adelman of SMJ International
on behalf of Tesla

Existing Use

Grocery store parking lot


Proposed Use

Construct auto service (vehicle charging)
station in grocery store parking lot


Public Hearing Date

Plan Commission

January 11, 2021

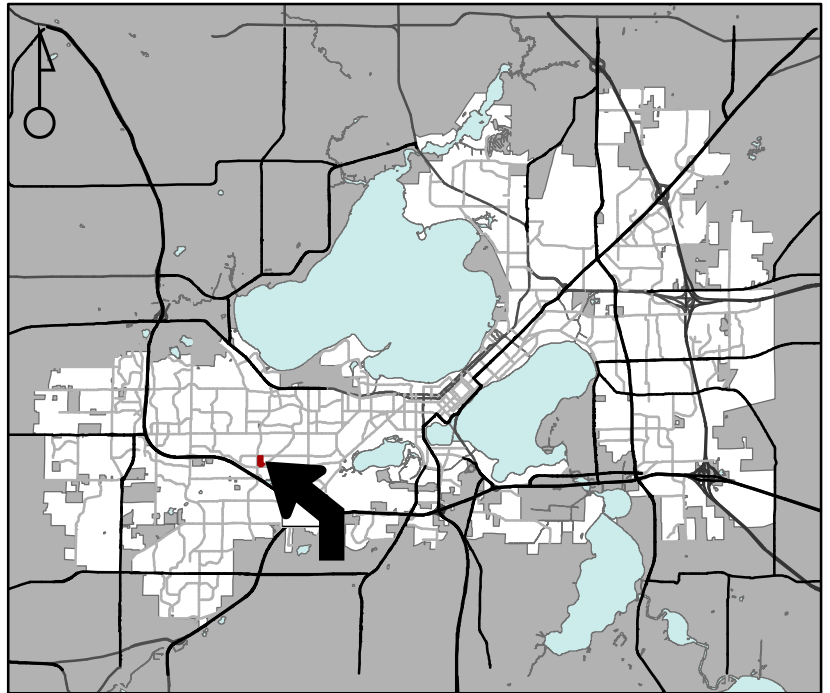

For Questions Contact: Chris Wells at: 261-9135 or cwells@cityofmadison.com or City Planning at 266-4635

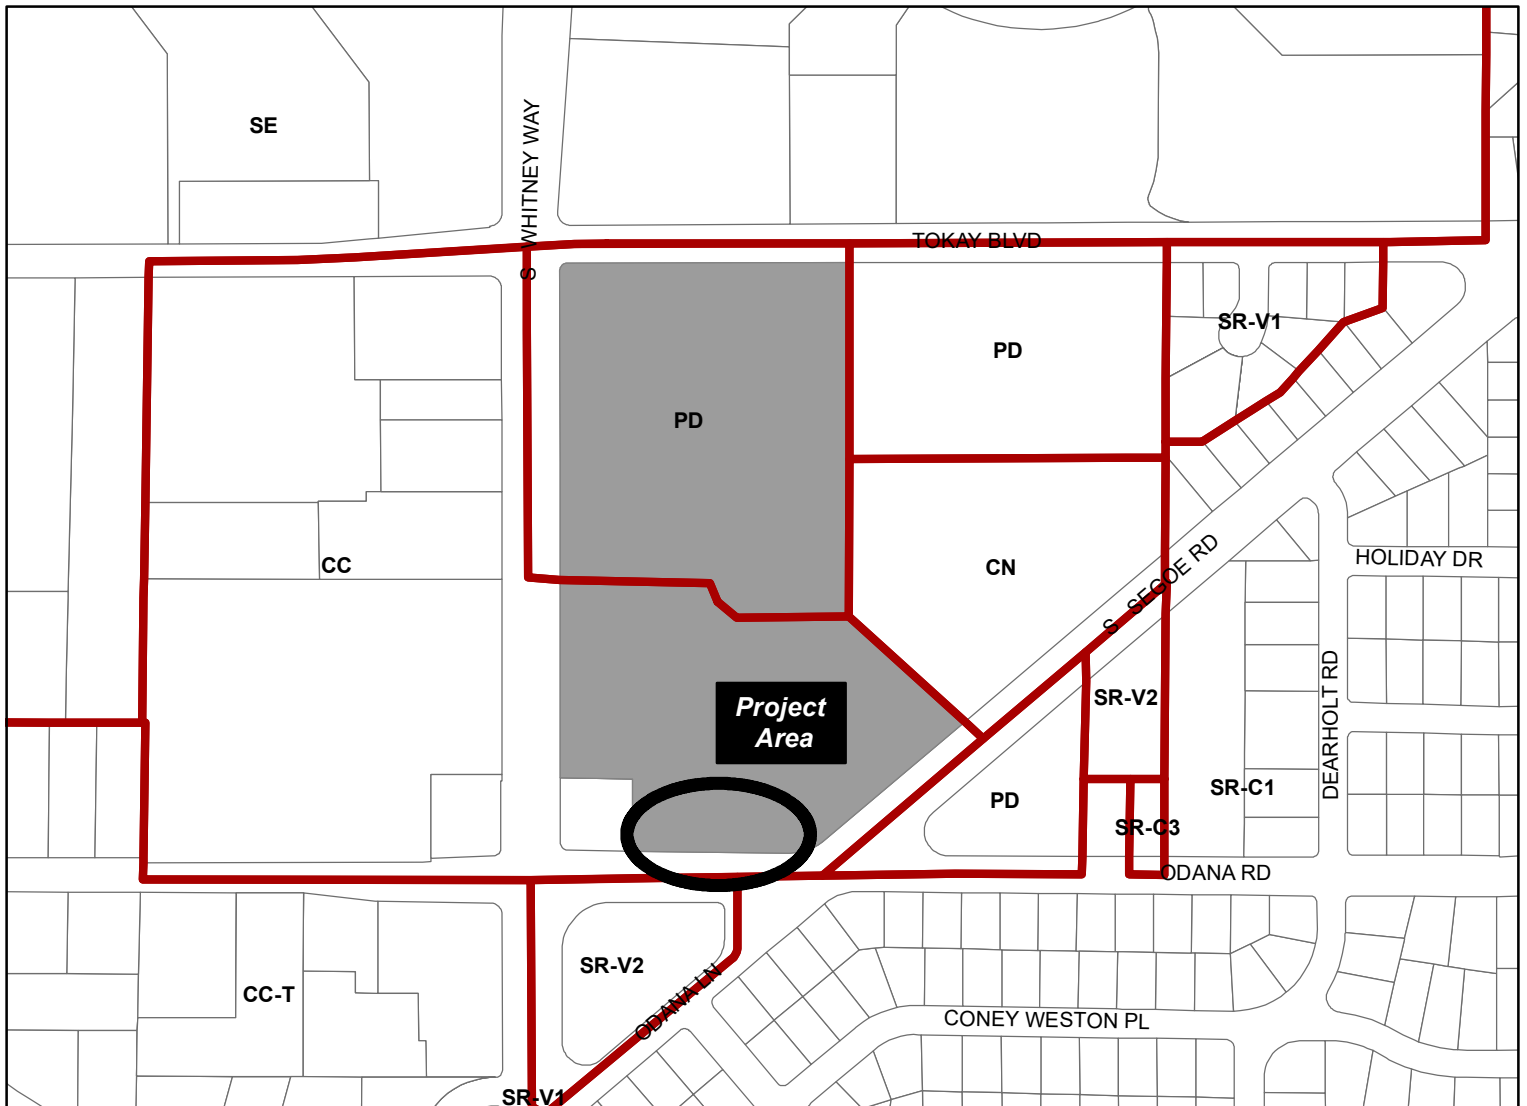

Scale : 1" = 400'

City of Madison, Planning Division : JC : Date : 12-10-20

