



### Location

1410-1550 and 1415 Engineering Drive, et al

### Project Name

UW-Madison College of Engineering Campus Institutional District Master Plan Amendment

### Applicant

Aaron J. Williams, Universities of Wisconsin  
Bob Barr, Continuum Architects + Planners

### Request

Amend UW-Madison campus master plan to allow construction of a 385,000 sq. ft. academic building following demolition of existing two-story academic building


### Public Hearing Dates

Plan Commission


February 5, 2024

Common Council

February 13, 2024

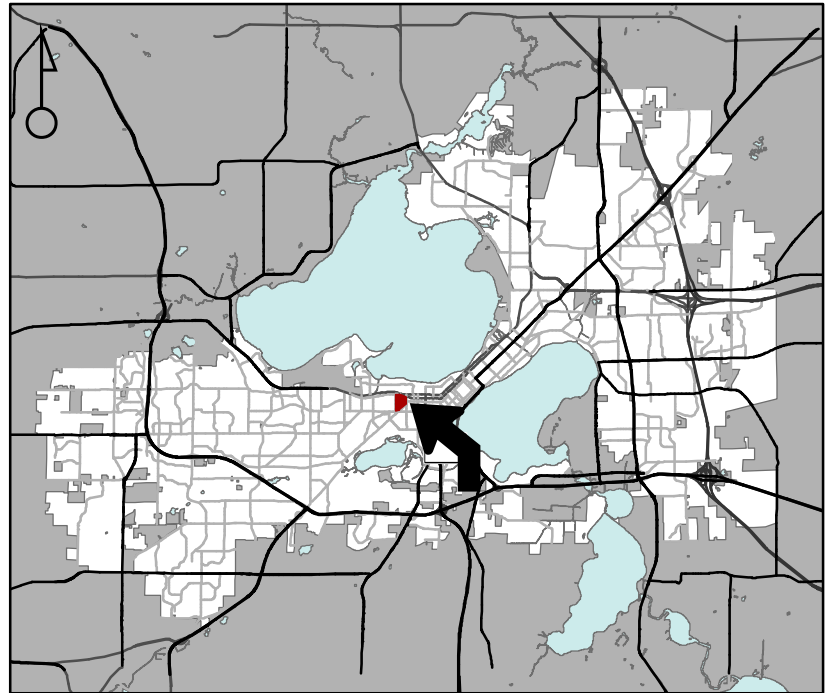

For Questions Contact: Tim Parks at: 261-9632 or [tparks@cityofmadison.com](mailto:tparks@cityofmadison.com) or City Planning at 266-4635

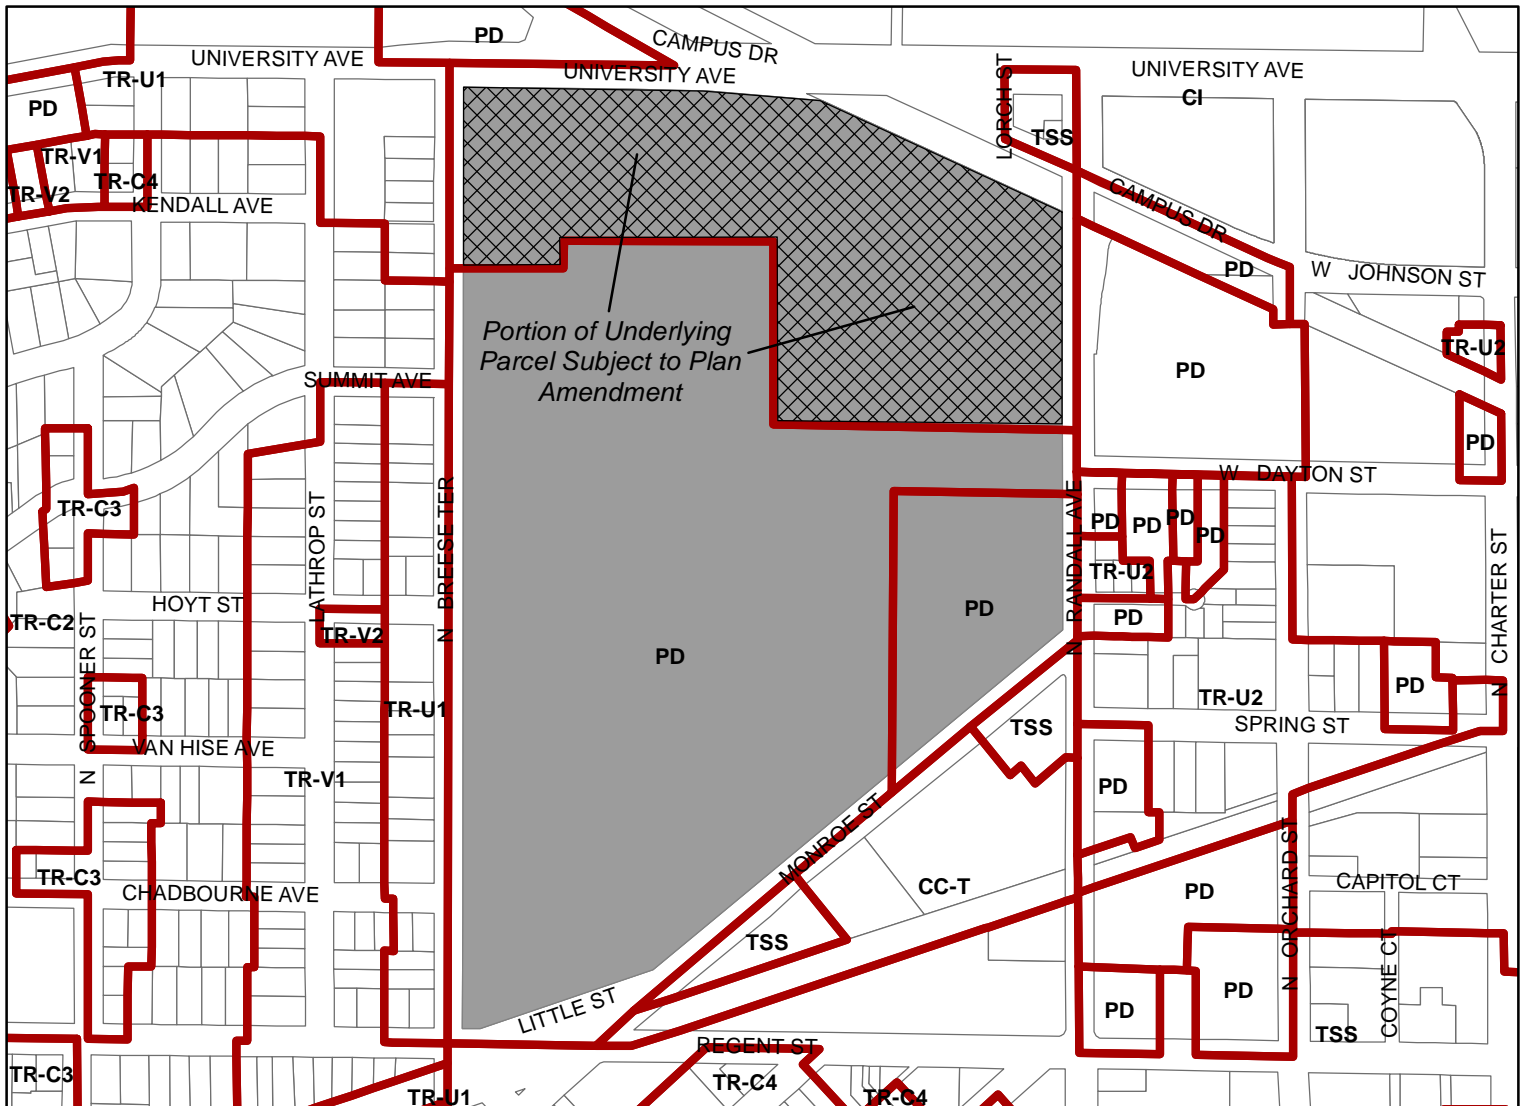

Scale : 1" = 400'

City of Madison, Planning Division : JC : Date : 1-16-24





# City of Madison

1410-1550 and 1415 Engineering Drive  
1509-1513 University Avenue

