



# City of Madison

## Conditional Use

Location  
1602 Gilson Street


Project Name  
Funk Factory Geuzeria outdoor eating

Applicant  
Amanda Funk, Funk Factory Geuzeria


Existing Use  
Brewery

Proposed Use  
Create outdoor eating area for existing brewery with tasting room.

Public Hearing Date  
Plan Commission  
02 April 2018

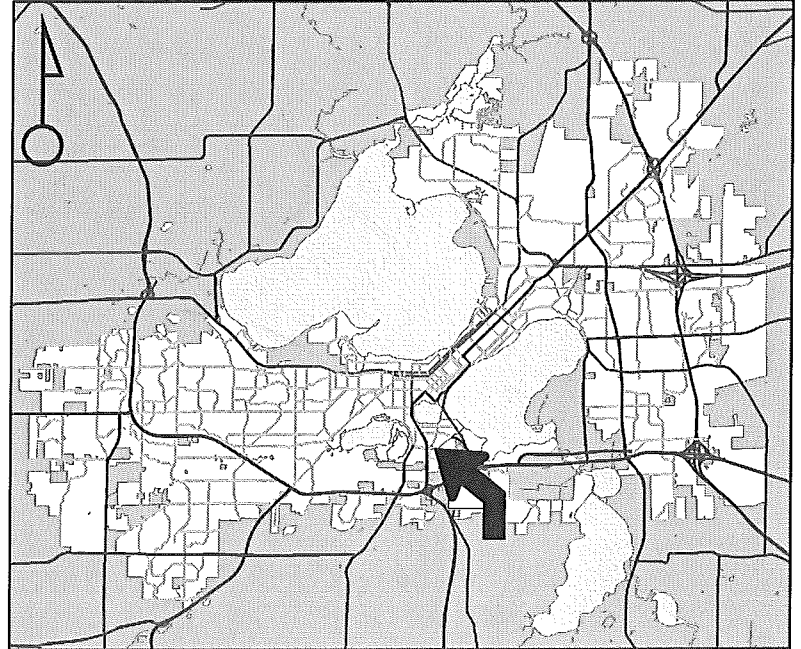

For Questions Contact: Sydney Prusak at: 243-0554 or sprusak@cityofmadison.com or City Planning at 266-4635

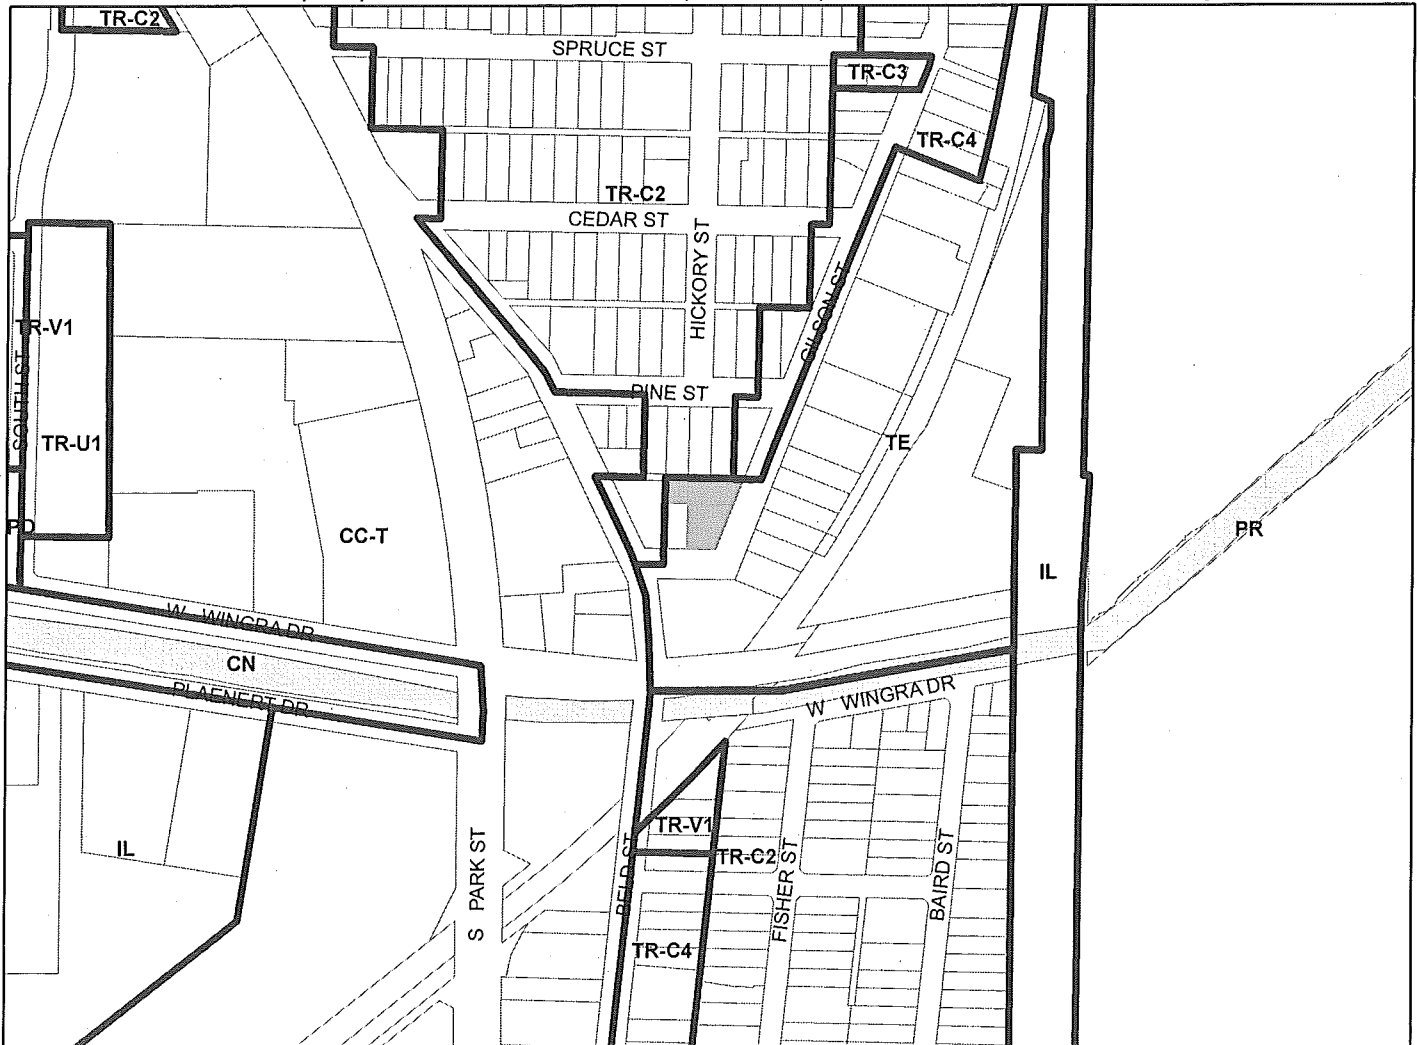

Scale : 1" = 400'

City of Madison, Planning Division : PPE : Date : 22 Mar 2018

