



# City of Madison


# PD(SIP) Alteration

Location  
750 University Row


Applicant  
Paul Lenhart, University Row Clinic, LLC  
Jenni Eschner, EUA

Proposed Use  
Approve revised plans for parking garage to serve medical clinic to remove rooftop solar collection system

Public Hearing Date  
Plan Commission  
March 2, 2026

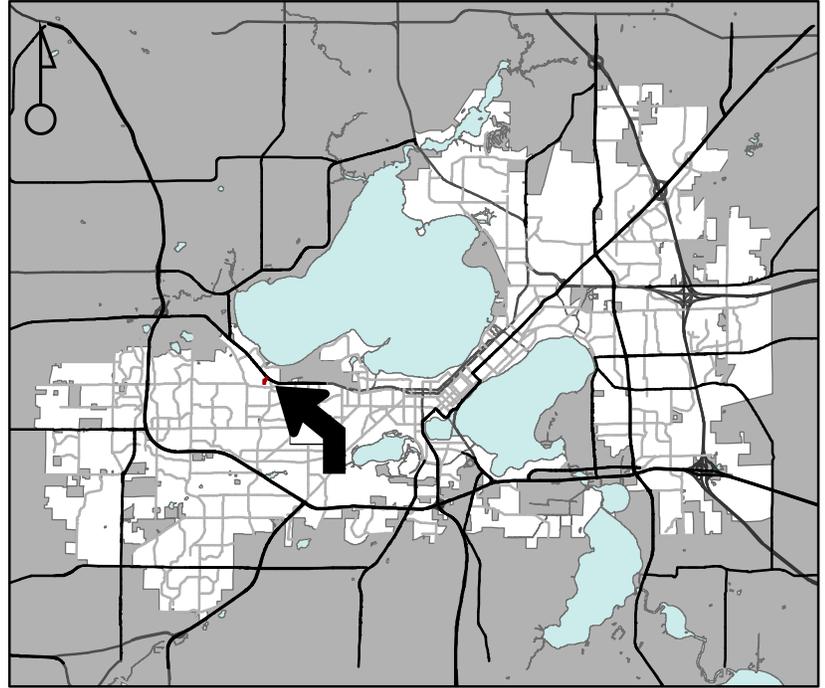

For Questions Contact: Tim Parks at: 261-9632 or [tparks@cityofmadison.com](mailto:tparks@cityofmadison.com) or City Planning at 266-4635

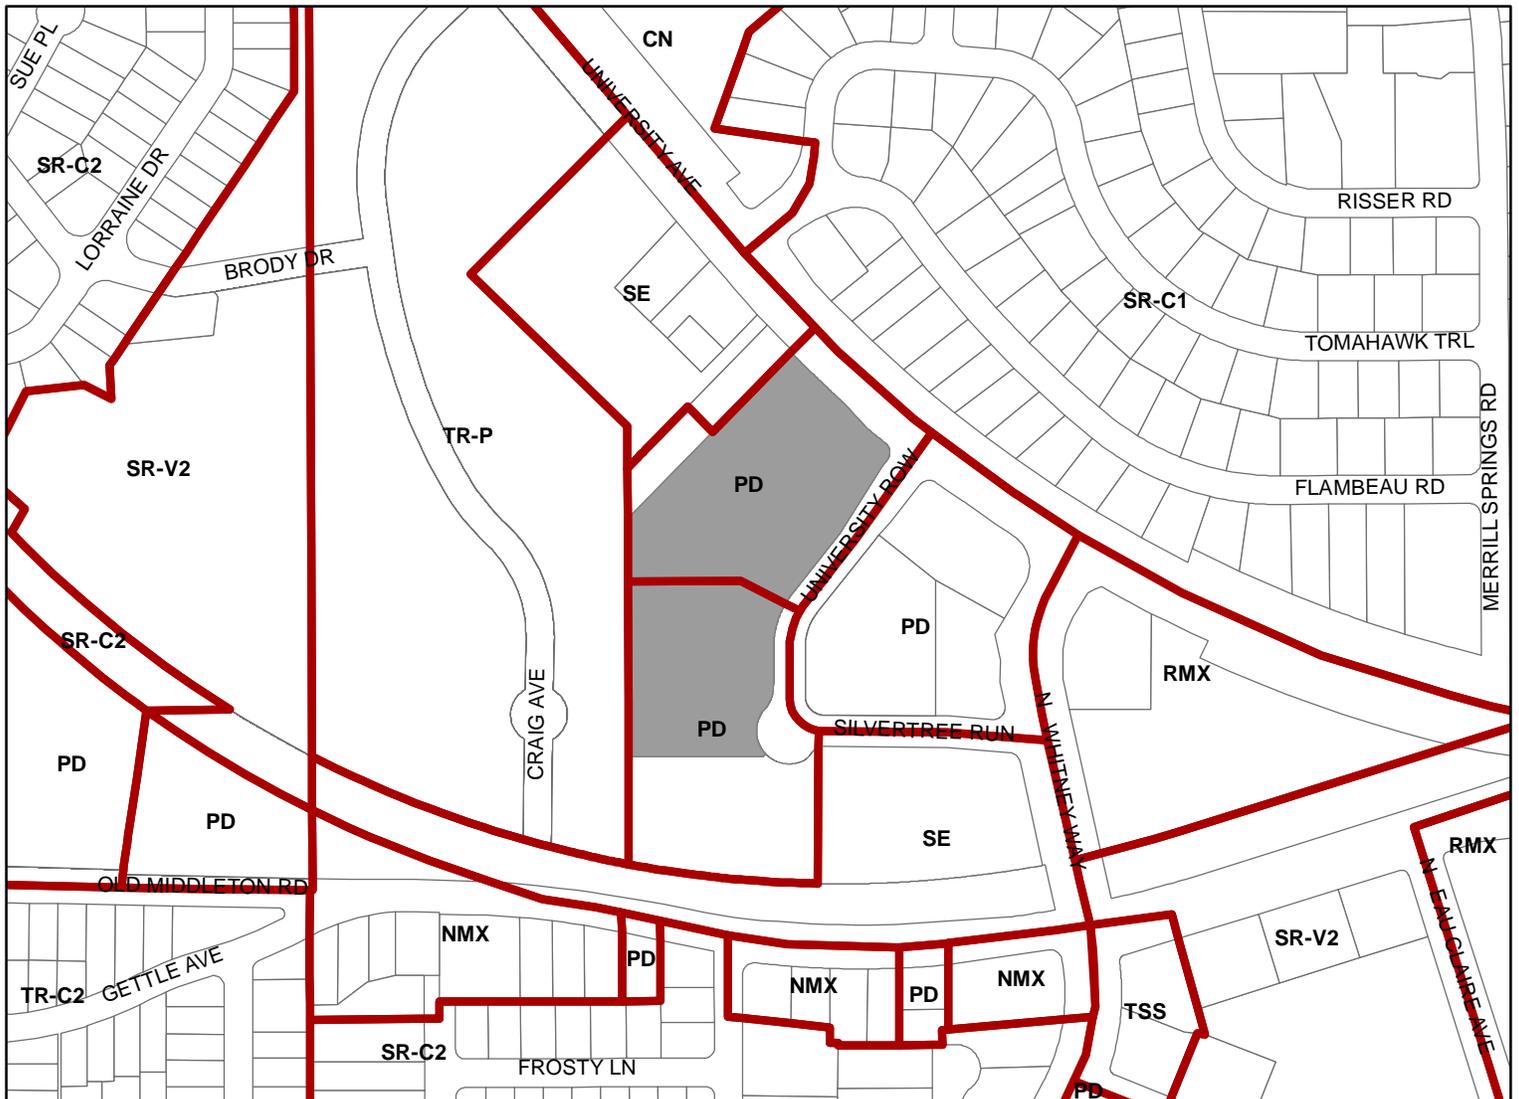

Scale : 1" = 400'

City of Madison, Planning Division : JC : Date : 2-2-26

