

1 AERIAL VIEW
NTS

DIMENSION
Madison Design Group
architecture - engineering - interior design
850 Grand Tower Plaza, Suite 120
Madison, Wisconsin 53719
p 608.819.4444 • f 608.829.4445
dimensionmadison.com

STADIUM BAR
SITE PLAN

1419 MONROE STREET
MADISON, WI 53719


DEMOLITION PERMIT
SUBMITTAL

DATE OF ISSUE: 08/15/10

PRELIMINARY
NOT FOR
CONSTRUCTION

PROJECT #: 05066

EXISTING AERIAL VIEW

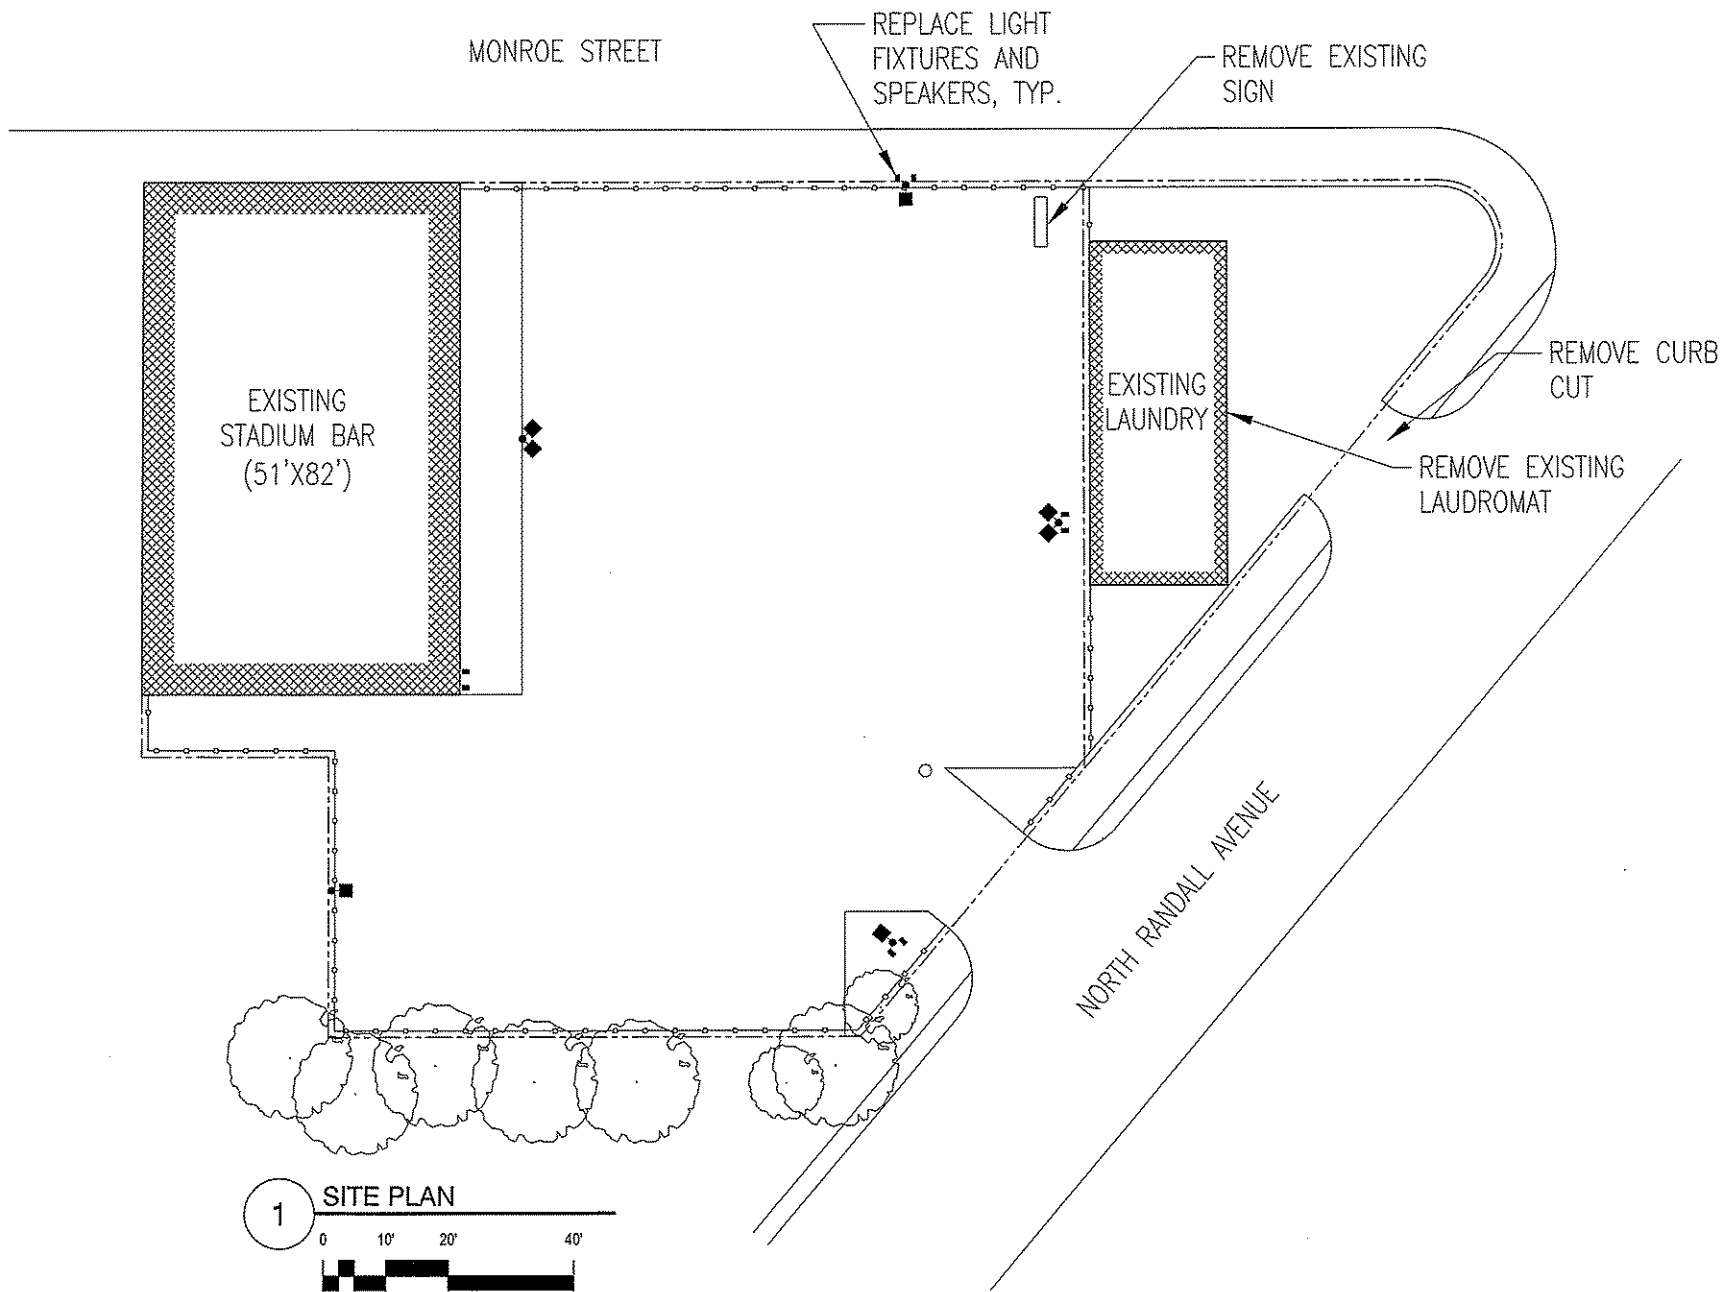

DIMENSION
 Madison Design Group
 architects - engineering - interior design
 6615 Grand Haven Plaza, Suite 120
 Madison, Wisconsin 53719
 p 608.225.4444 • f 608.929.4445
 ddimension@dmfg.com

**STADIUM BAR
 SITE PLAN**

1419 MONROE STREET
 MADISON, WI 53719

DEMOLITION PERMIT
 SUBMITTAL

DATE OF ISSUE: 06/15/10

**PRELIMINARY
 NOT FOR
 CONSTRUCTION**

PROJECT #: 03062

EXISTING SITE AND
 DEMOLITION PLAN

C1.1

OUTDOOR SEATING AREA
OCCUPANCY 44 TABLES AND
CHAIRS (15 SF/PERSON), 132
NON-FIXED (5 SF/PERSON)

6'-8" HEIGHT
DECORATIVE FENCE

MONROE STREET
GATED
ENTRANCE

LOW SHRUBS
STONE COLUMN
WITH FLAG POLE

TEXTURED PAVING
VISION TRIANGLE
MONUMENT SIGN,
SEE 2/C1.0
LANDSCAPE, TYP.
LOW WALL

EXISTING
STADIUM BAR

STONE COLUMN
WITH FLAG POLE

BIKE RACK

LOW SHRUBS

LIGHT POLE
WITH TWO
SPEAKERS

STONE
COLUMN,
TYP.

CATCH BASIN

BIKE RACK

MONUMENT SIGN -
SIGNAGE 32 SF

BIKE RACK

TRASH
18'X18'

1 SITE PLAN

0 10' 20' 40'

2 MONUMENT SIGN ELEVATION

0 4' 8' 16'

DIMENSIONIV

Madison Design Group

architecture • engineering • interior design

6515 Grand Teton Plaza, Suite 120

Madison, Wisconsin 53719

p 608.229.4444 • f 608.229.4445

dimensioniv.com

**STADIUM BAR
SITE PLAN**

1419 MONROE STREET
MADISON, WI 53719

DEMOLITION PERMIT
SUBMITTAL

DATE OF ISSUE: 05/15/10

**PRELIMINARY
NOT FOR
CONSTRUCTION**

PROJECT #: 08088


NEW SITE PLAN
PARKING LAYOUT

C1.2


OUTDOOR SEATING AREA
OCCUPANCY 44 TABLES AND
CHAIRS (15 SF/PERSON), 132
NON-FIXED (5 SF/PERSON)

TEMPORARY
FENCE


MONROE STREET

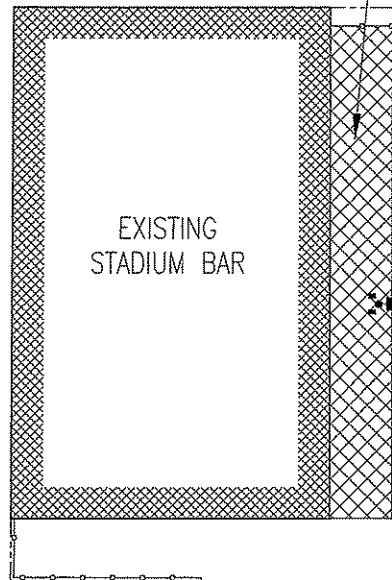


EXISTING
STADIUM BAR

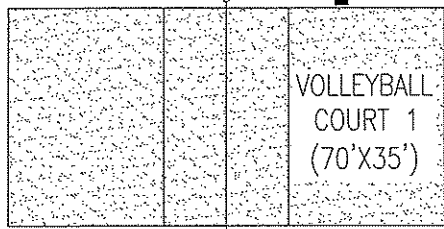


VOLLEYBALL
COURT 1
(70'X35')

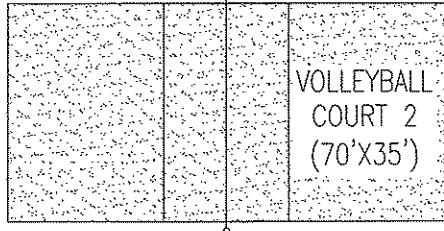

VOLLEYBALL
COURT 2
(70'X35')

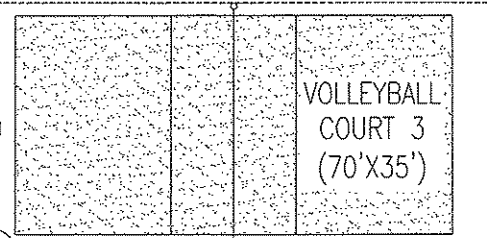

VOLLEYBALL
COURT 3
(70'X35')

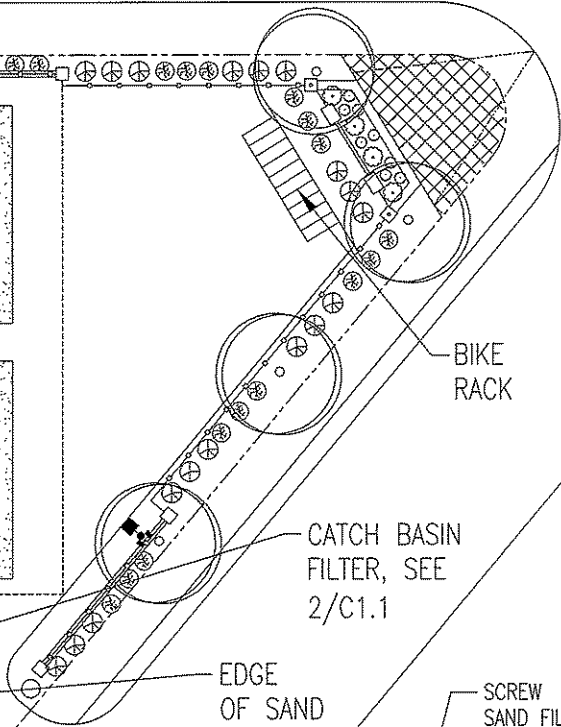


BIKE
RACK

CATCH BASIN
FILTER, SEE
2/C1.1

EDGE
OF SAND

TEMPORARY
8'X 20' TRASH
ENCLOSURE
W/ SOLID
SCREENING

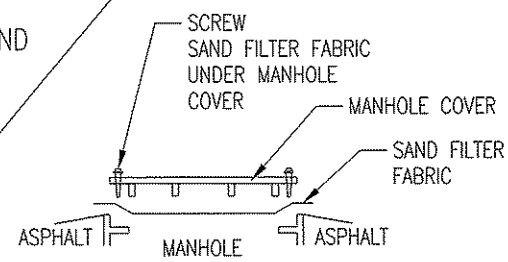


SCREW
SAND FILTER FABRIC
UNDER MANHOLE
COVER

MANHOLE COVER

SAND FILTER
FABRIC

ASPHALT MANHOLE ASPHALT

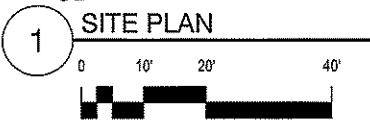

1 SITE PLAN

2 CATCH BASIN FILTER DETAIL
N.T.S.

DIMENSION
Madison Design Group
architecture - engineering - interior design

6515 Grand Tower Plaza, Suite 1100
Madison, Wisconsin 53719
p 608.829.4444 • f 608.829.4445
dimensionmadison.com

STADIUM BAR
SITE PLAN

1419 MONROE STREET
MADISON, WI 53719

DEMOLITION PERMIT
SUBMITTAL

DATE OF ISSUE: 06/15/10

**PRELIMINARY
NOT FOR
CONSTRUCTION**

PROJECT #: 08026


NEW SITE PLAN
SUMMER VOLLEYBALL 3

C1.3

OUTDOOR SEATING AREA
OCCUPANCY 44 TABLES AND
CHAIRS (15 SF/PERSON), 132
NON-FIXED (5 SF/PERSON)

6'-8" HEIGHT
DECORATIVE FENCE

TEMPORARY
FENCE

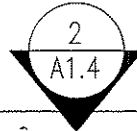


MONROE STREET

BIKE RACK

DIMENSION
Madison Design Group
architecture · engineering · interior design


6515 Grand Tetra Place, Suite 120
Madison, Wisconsin 53719
p 608.829.4444 · f 608.829.4445
dimension@madison.com

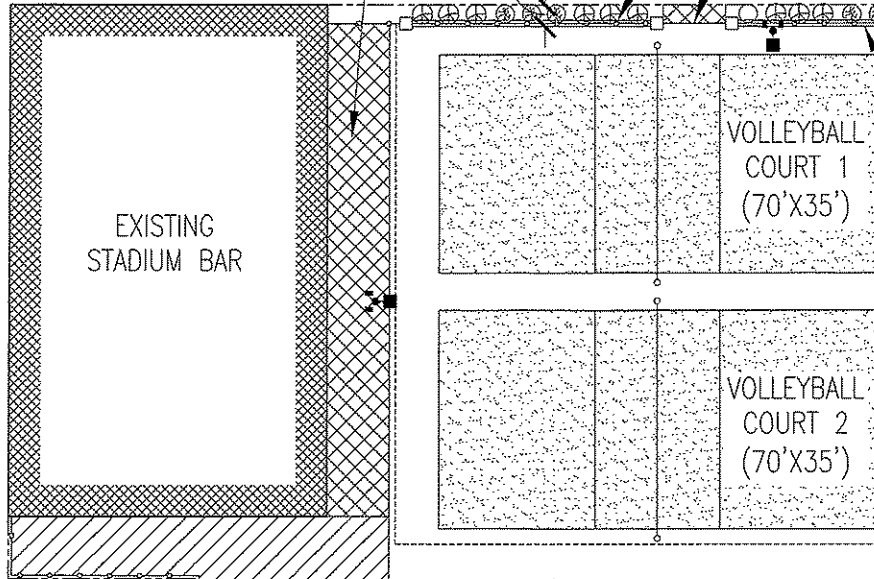

CMU LOCATIONS
AT BASE OF
FENCE

**STADIUM BAR
SITE PLAN**

1419 MONROE STREET
MADISON, WI 53719

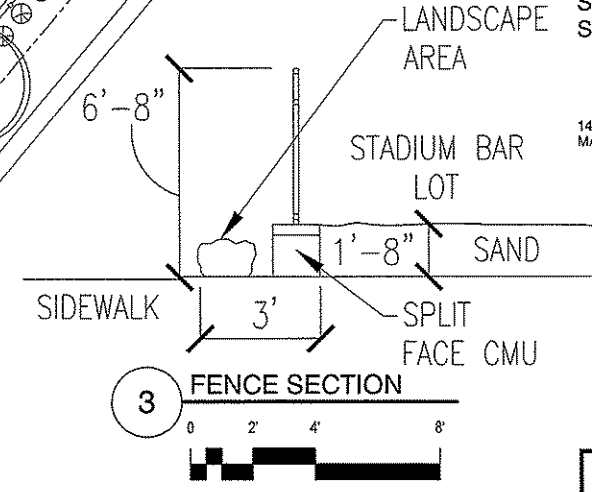

3 FENCE SECTION
0 2 4 8

BIKE RACK


EDGE OF SAND

CATCH BASIN

TRASH
18'X18'

7 6 5 4 3 2 1

BIKE RACK

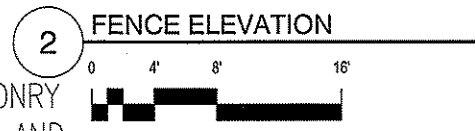

2 FENCE ELEVATION
0 4 8 16

DEMOLITION PERMIT
SUBMITTAL

DATE OF ISSUE: 06/15/10

**PRELIMINARY
NOT FOR
CONSTRUCTION**

PROJECT #: 06266

NEW SITE PLAN
SUMMER VOLLEYBALL 2


1 SITE PLAN
0 10' 20' 40'

NORTH RANDALL AVENUE

C1.4


OUTDOOR SEATING AREA
OCCUPANCY 44 TABLES AND
CHAIRS (15 SF/PERSON), 132
NON-FIXED (5 SF/PERSON)

MONROE STREET

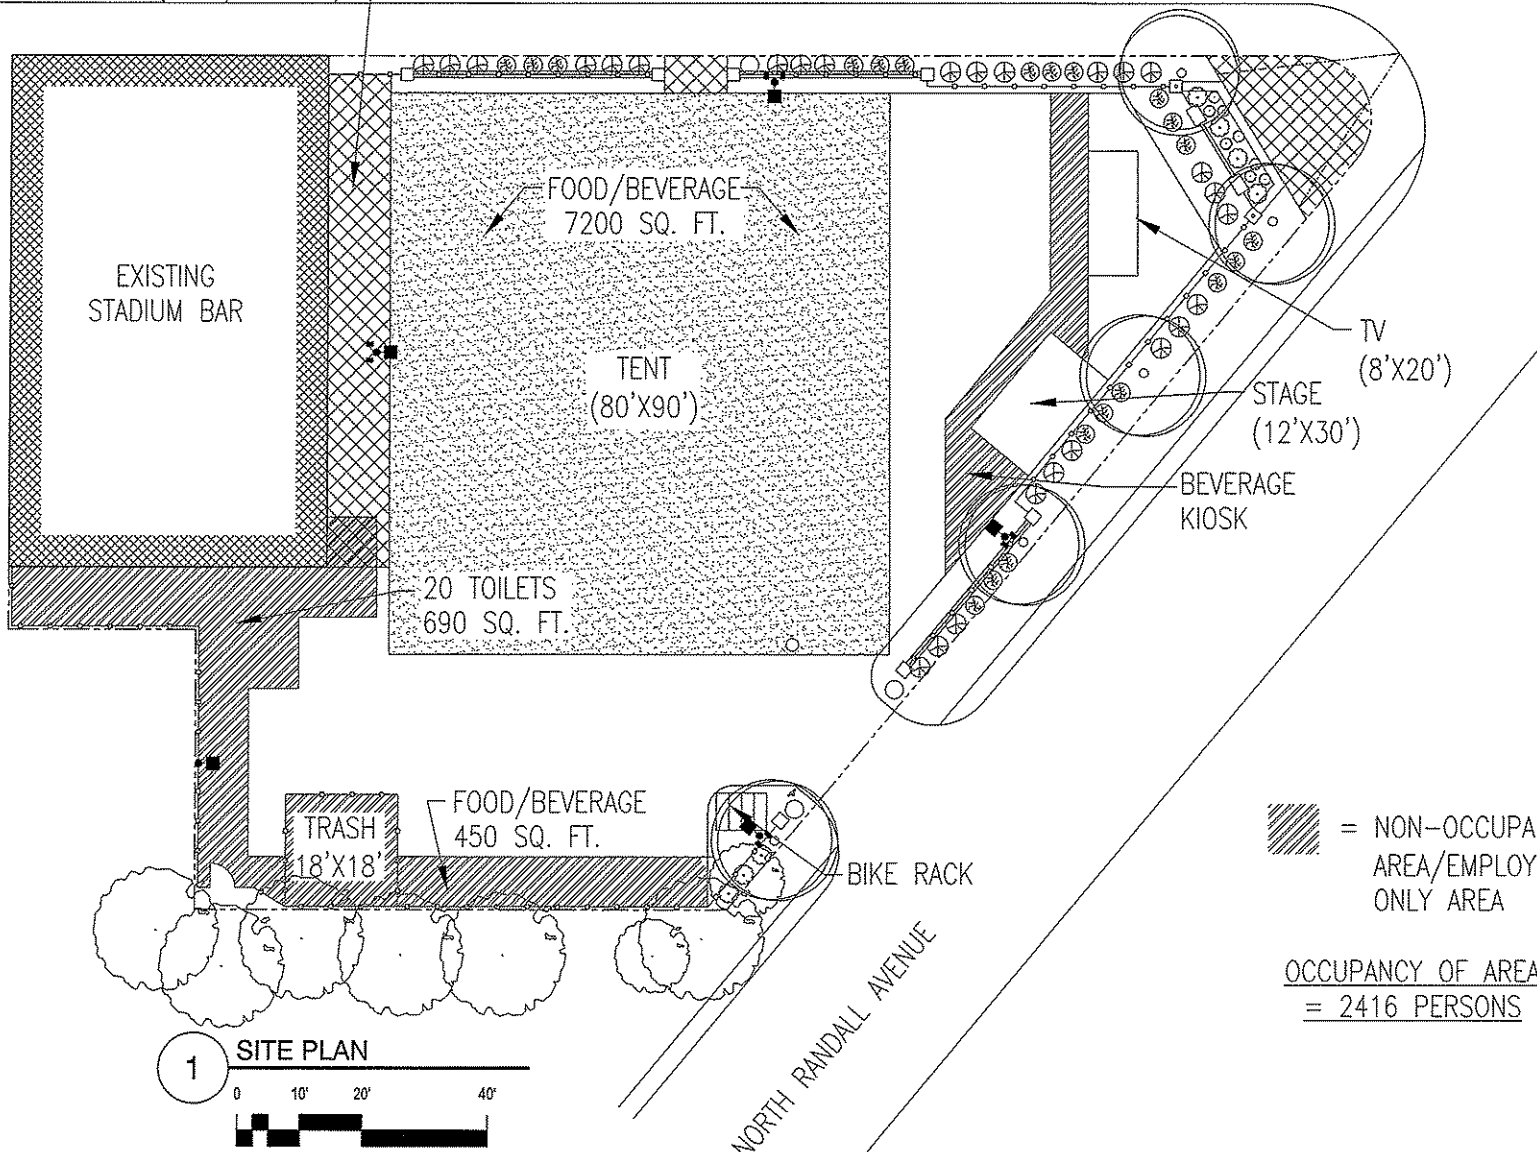

/// = NON-OCCUPANCY
AREA/EMPLOYEE
ONLY AREA

OCCUPANCY OF AREA
= 2416 PERSONS

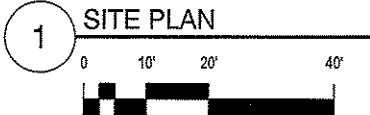

DIMENSION
Madison Design Group
architects - engineering - interior design

8515 Grand Teton Plaza, Suite 120
Madison, Wisconsin 53719
p 608.829.4444 • f 608.829.4445
dimension@madison.com

STADIUM BAR
SITE PLAN

1419 MONROE STREET
MADISON, WI 53719

DEMOLITION PERMIT
SUBMITTAL


DATE OF ISSUE: 06/15/10

**PRELIMINARY
NOT FOR
CONSTRUCTION**

PROJECT #: 66066

NEW SITE PLAN
FOOTBALL PLAN

C1.5

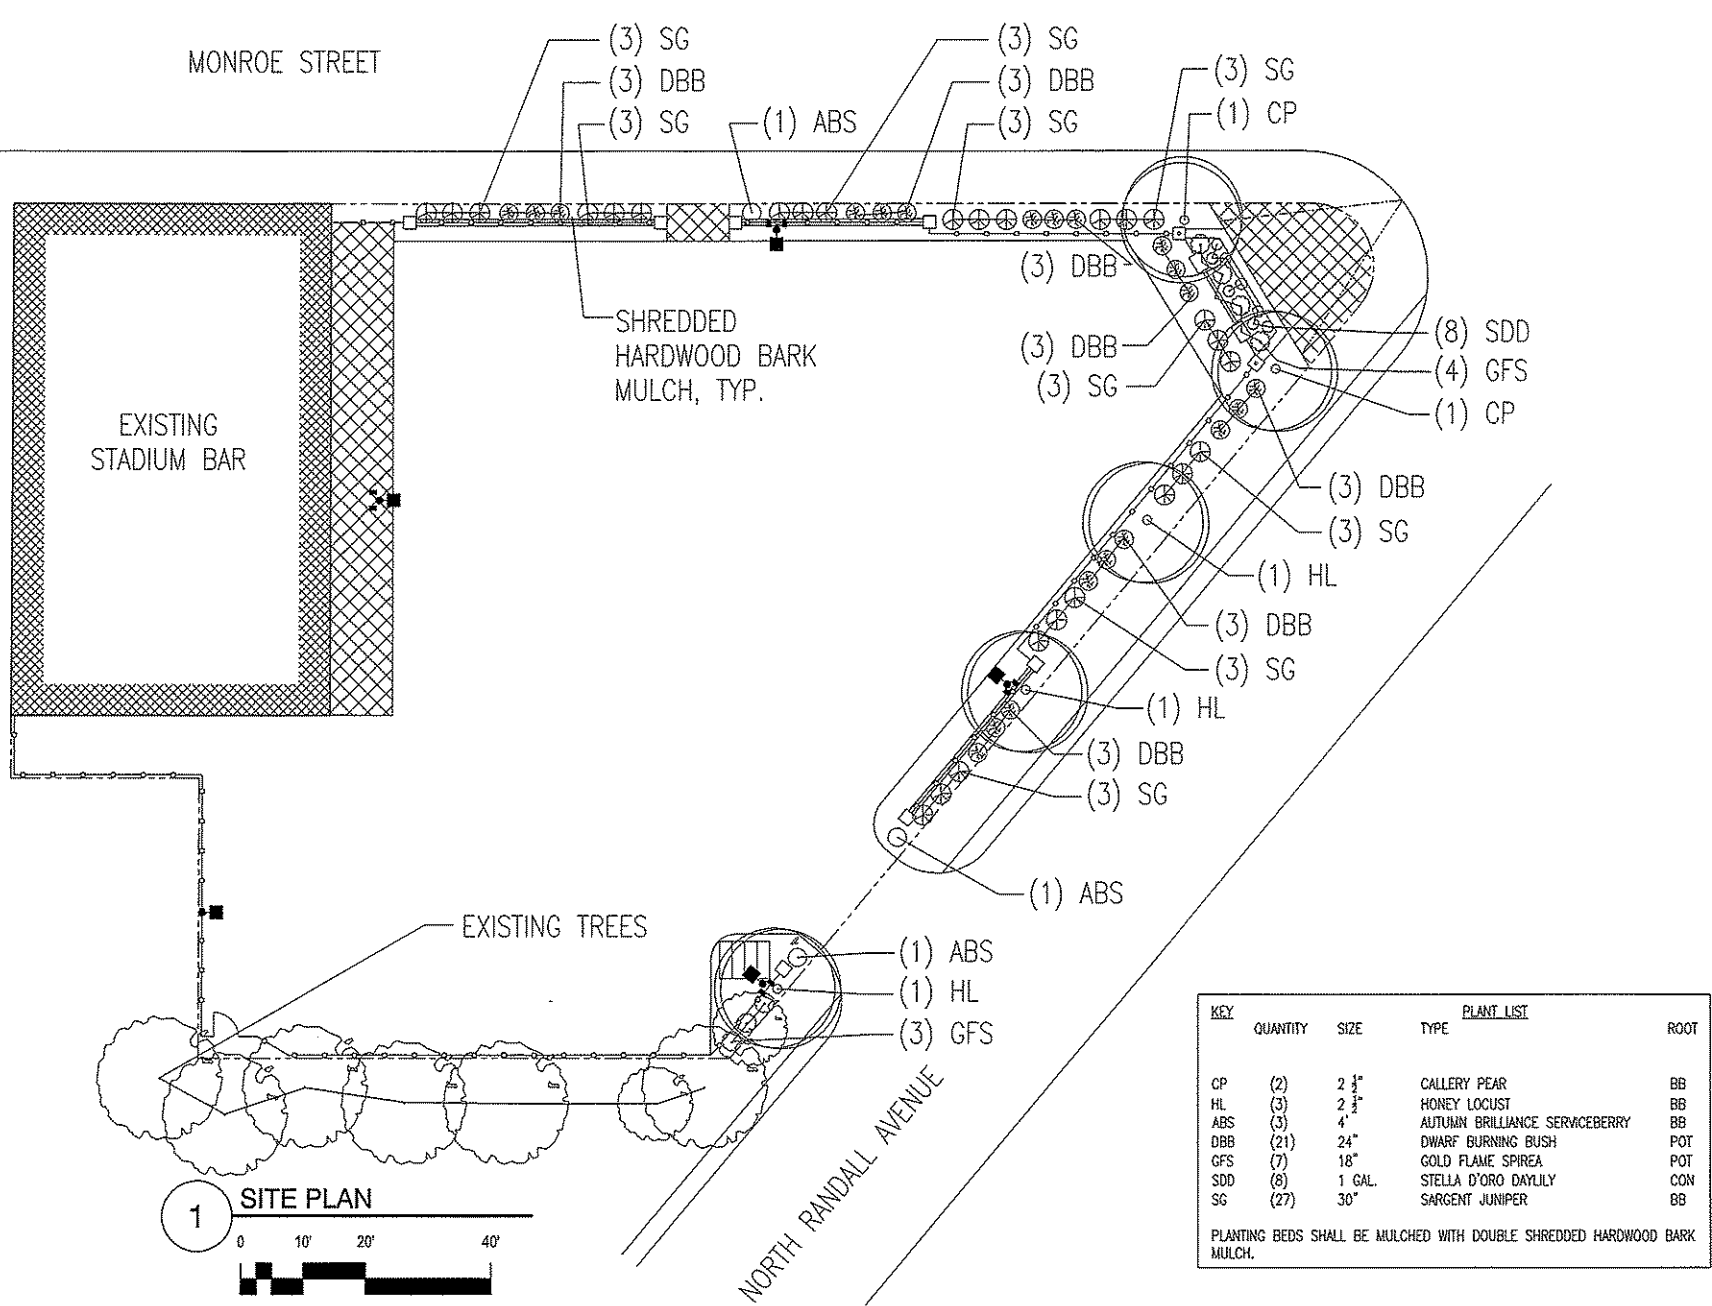


MONROE STREET

EXISTING STADIUM BAR

SHREDDED HARDWOOD BARK MULCH, TYP.

EXISTING TREES

NORTH RANDALL AVENUE

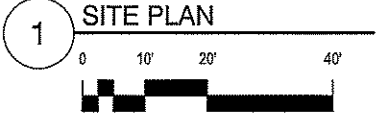

KEY	QUANTITY	SIZE	TYPE	PLANT LIST	ROOT
CP	(2)	2 1/4"		CALLERY PEAR	BB
HL	(3)	2 1/2"		HONEY LOCUST	BB
ABS	(3)	4"		AUTUMN BRILLIANCE SERVICEBERRY	BB
DBB	(21)	24"		DWARF BURNING BUSH	POT
GFS	(7)	18"		GOLD FLAME SPIREA	POT
SDD	(8)	1 GAL.		STELLA D'ORO DAYLILY	CON
SG	(27)	30"		SARGENT JUNIPER	BB

PLANTING BEDS SHALL BE MULCHED WITH DOUBLE SHREDDED HARDWOOD BARK MULCH.

DIMENSION
Madison Design Group
architecture - engineering - interior design
5515 Grandesso Plaza, Suite 100
Madison, Wisconsin 53719
p 608.828.4444 • f 608.828.4445
dimensionmadison.com

PAUL SKIDMORE,
LANDSCAPE ARCHITECT LLC
13 RED MAPLE TRAIL
MADISON, WI 53717
(608) 826-0032

**STADIUM BAR
SITE PLAN**

1419 MONROE STREET
MADISON, WI 53719

DEMOLITION PERMIT
SUBMITTAL

DATE OF ISSUE: 08/15/10


**PRELIMINARY
NOT FOR
CONSTRUCTION**

PROJECT #: 08056


NEW LANDSCAPE PLAN

L1.0

4

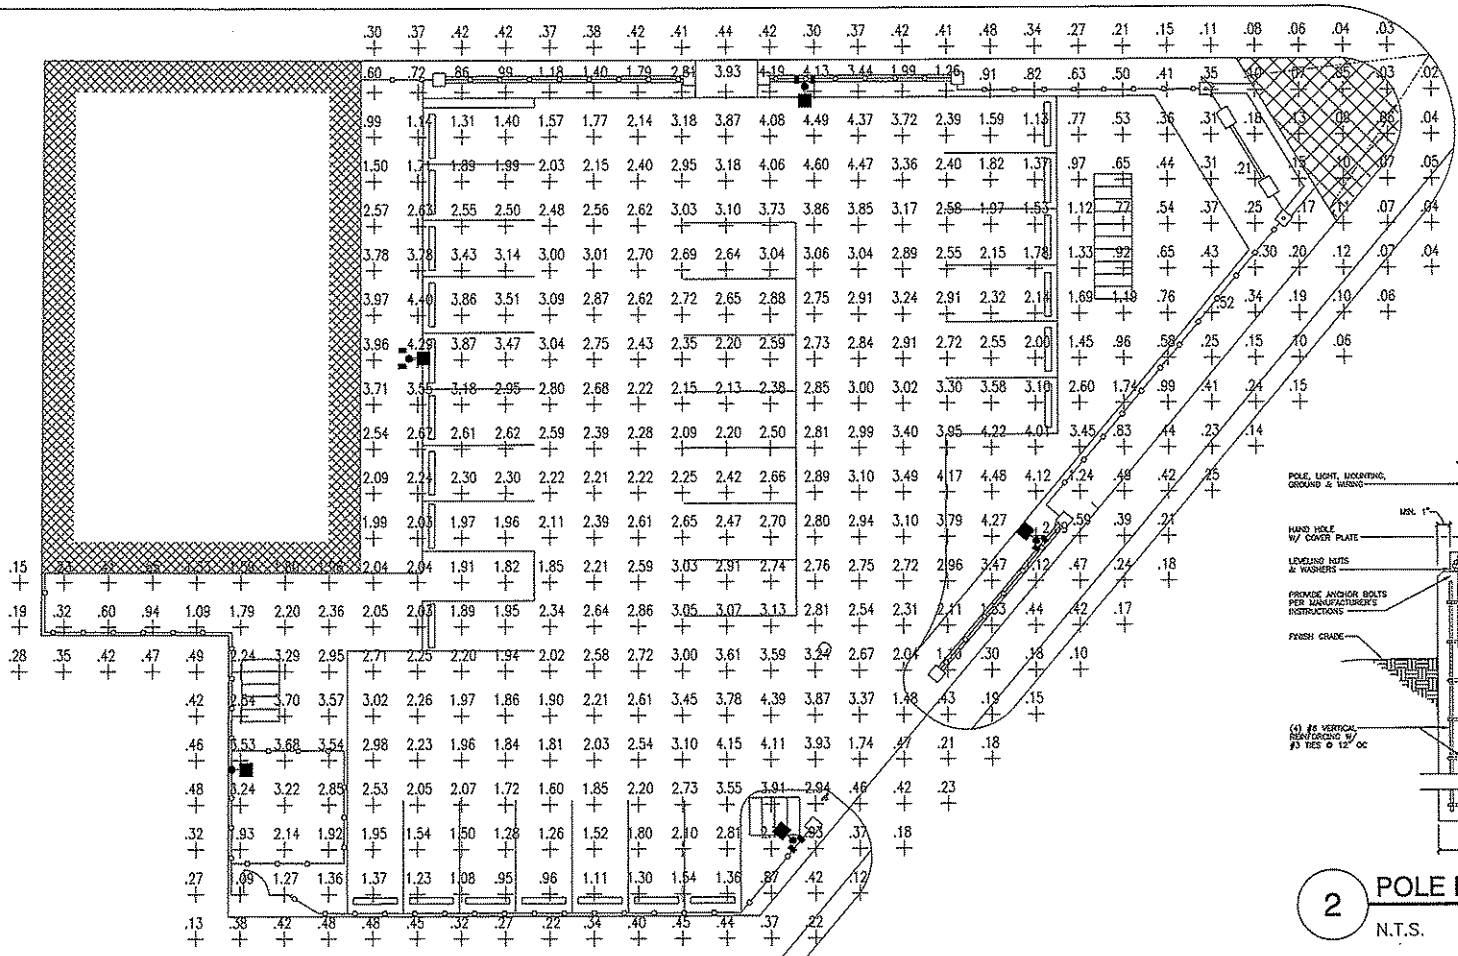

1 SITE PLAN
0 10' 20' 40'

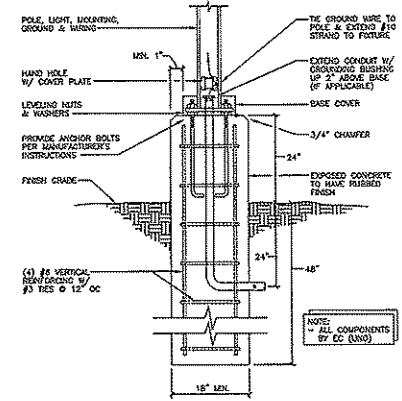

2 POLE BASE DETAIL
N.T.S.

FIXTURE SCHEDULE						
TYPE	MANUFACTURER	CATALOG NO.	VOLTS	LAMPS	M.T.G.	REMARKS
A	MOORER DESIGN	DL-250-144-WT-41-CA18	120	1-MR50/0	POLE	SWAGE HEAD TYPE IV AREA FINISH ON 2\"/>

NEW PARKING LOT CALCULATIONS:			
AVERAGE (sq)	MAXIMUM (sq)	MINIMUM (sq)	AVERAGE/MINIMUM (sq)
1.47	4.60	.23	6.39

DIMENSION
Madison Design Group
architecture • engineering • interior design
6515 Grand Trunk Plaza, Suite 120
Madison, Wisconsin 53718
p 608.262.4444 • f 608.262.4445
d@madisonvmed.com

PAUL SKIDMORE,
LANDSCAPE ARCHITECT LLC
13 RED MAPLE TRAIL
MADISON, WI 53717
(608) 826-0032

STADIUM BAR
SITE PLAN

1419 MONROE STREET
MADISON, WI 53719

DEMOLITION PERMIT
SUBMITTAL

DATE OF ISSUE: 06/15/10

PRELIMINARY
NOT FOR
CONSTRUCTION

PROJECT #: 08066

NEW SITE
PHOTOMETRIC PLAN

E1.0