



Location

1430-1436 Monroe Street
[Parcel Address: 323 N Breese Terrace]

Applicant

Cindy Torstveit, University of Wisconsin-Madison
Jim Hinze, Berners Schober Architects

Requests

Demolish McClain Athletic Center and Camp Randall Sports Center ("The Shell") to allow construction of new three-story, 536,000 gross square-foot indoor athletic training facility and 350-stall parking garage adjacent to Camp Randall Stadium


Public Hearing Dates

Plan Commission


July 29, 2024

Common Council

August 6, 2024

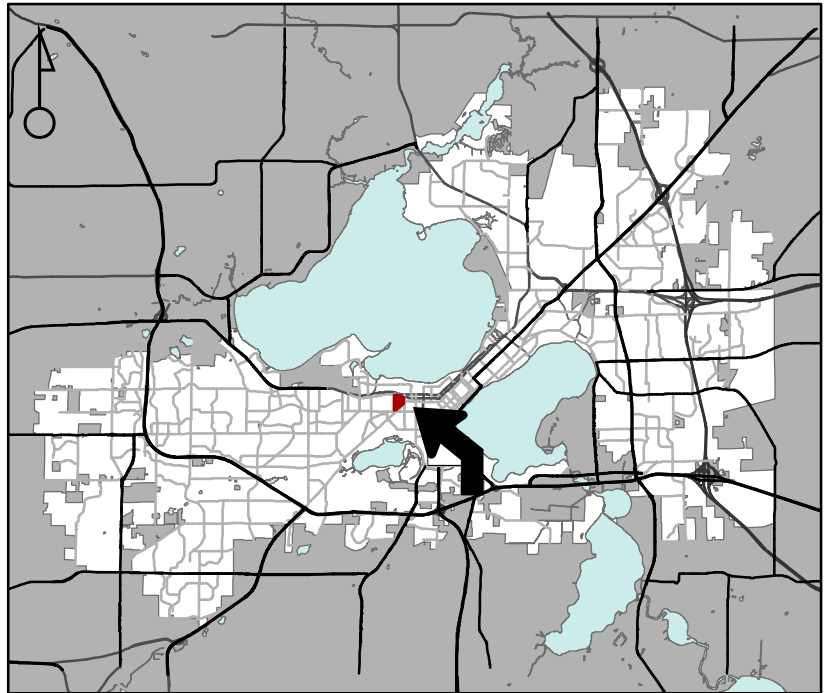

For Questions Contact: Tim Parks at: 261-9632 or tparks@cityofmadison.com or City Planning at 266-4635

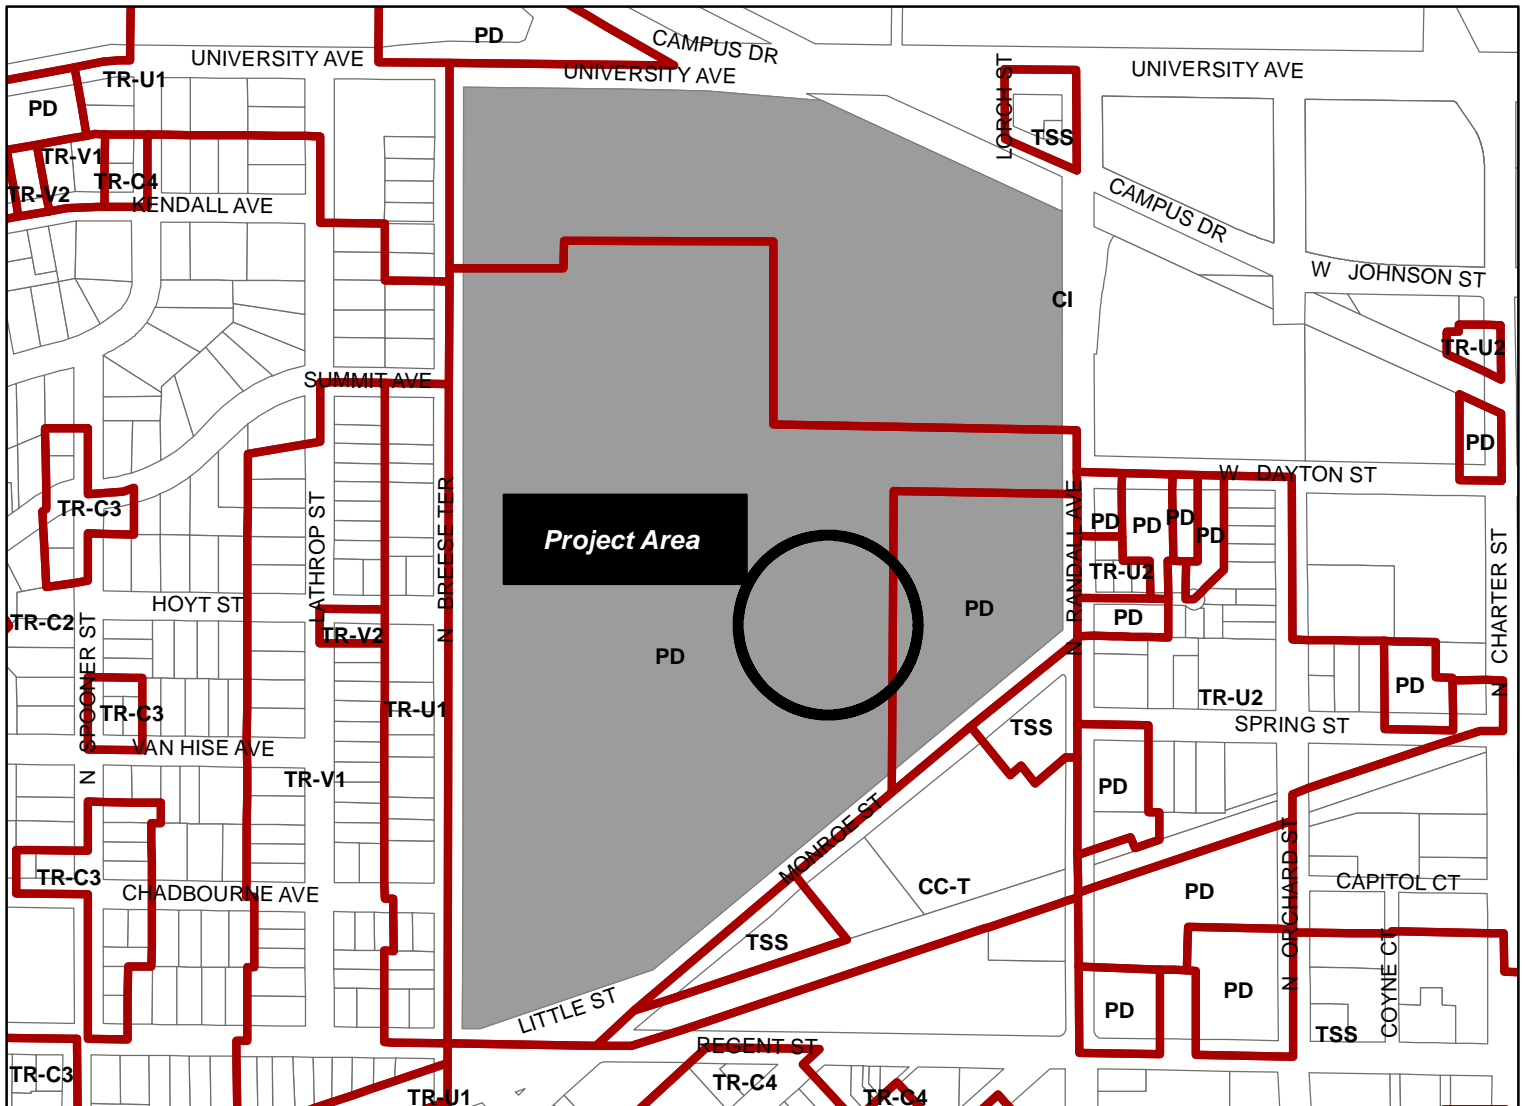

Scale : 1" = 400'

City of Madison, Planning Division : JC : Date : 6-17-24



Project Area