




Location
5802 Odana Road

Project Name
Don Miller Chrysler/Jeep Upgrades


Applicant
Jim Triatik, Sullivan Design Build
5802 Odana Road, LLC

Request
Demolish street-facing façade of auto sales facility to allow construction of a new façade in Urban Design Dist. 3

Public Hearing Date
Plan Commission
November 8, 2021

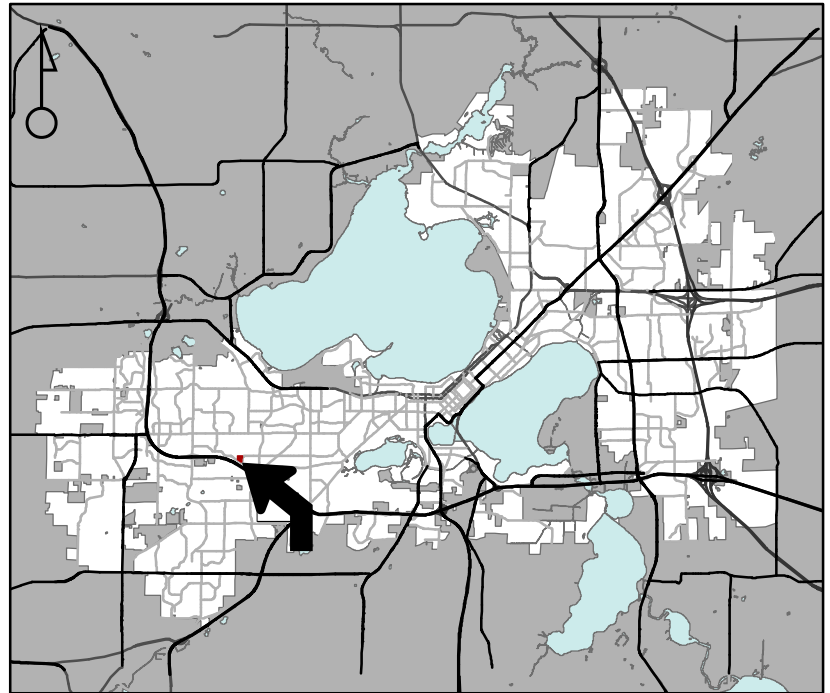

For Questions Contact: Colin Punt at: 243-0455 or cpunt@cityofmadison.com or City Planning at 266-4635

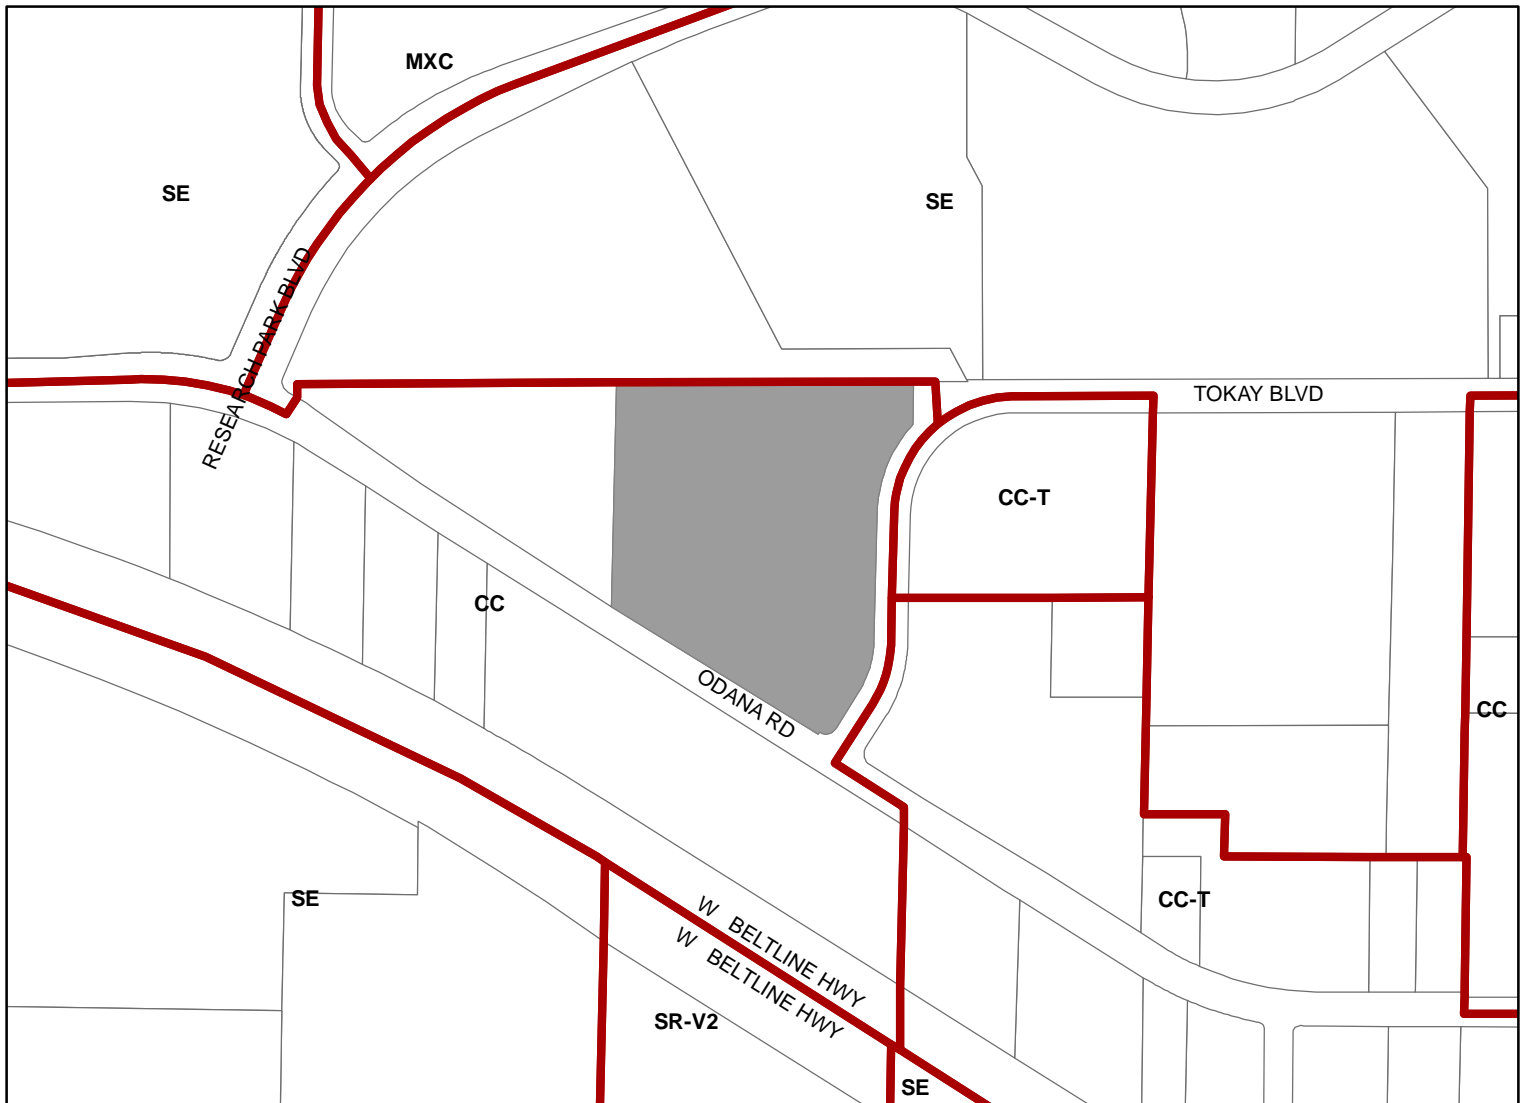

Scale : 1" = 400'

City of Madison, Planning Division : JC : Date : 9-27-21

