



City of Madison

Demolition

Location
4929 Femrite Drive


Project Name
4929 Femrite Demo

Applicant
John Huizenga, Wisconsin
Development Partners, LLC


Existing Use
Single family home

Proposed Use
Demolish single-family residence
with no proposed use

Public Hearing Date
Plan Commission
18 June 2018

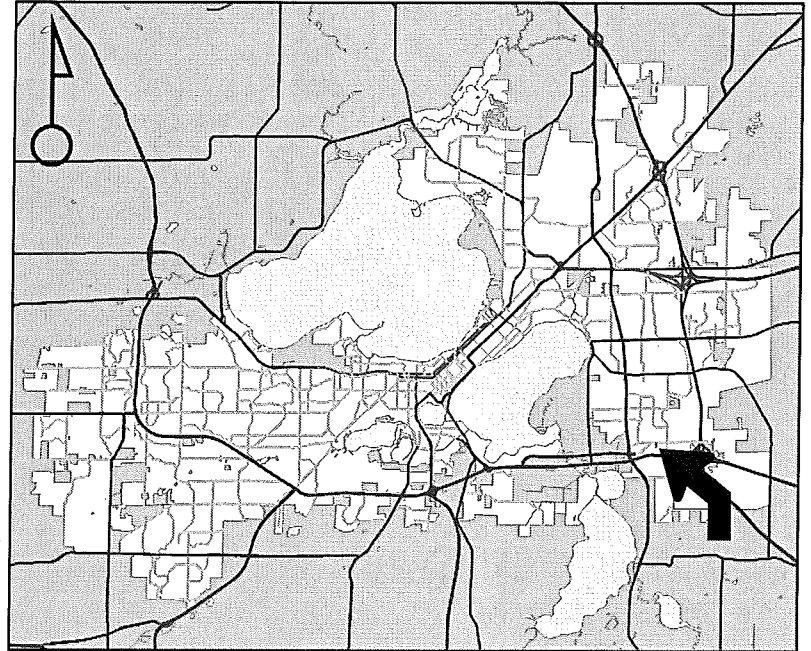

For Questions Contact: Colin Punt at: 243-0455 or cpunt@cityofmadison.com or City Planning at 266-4635

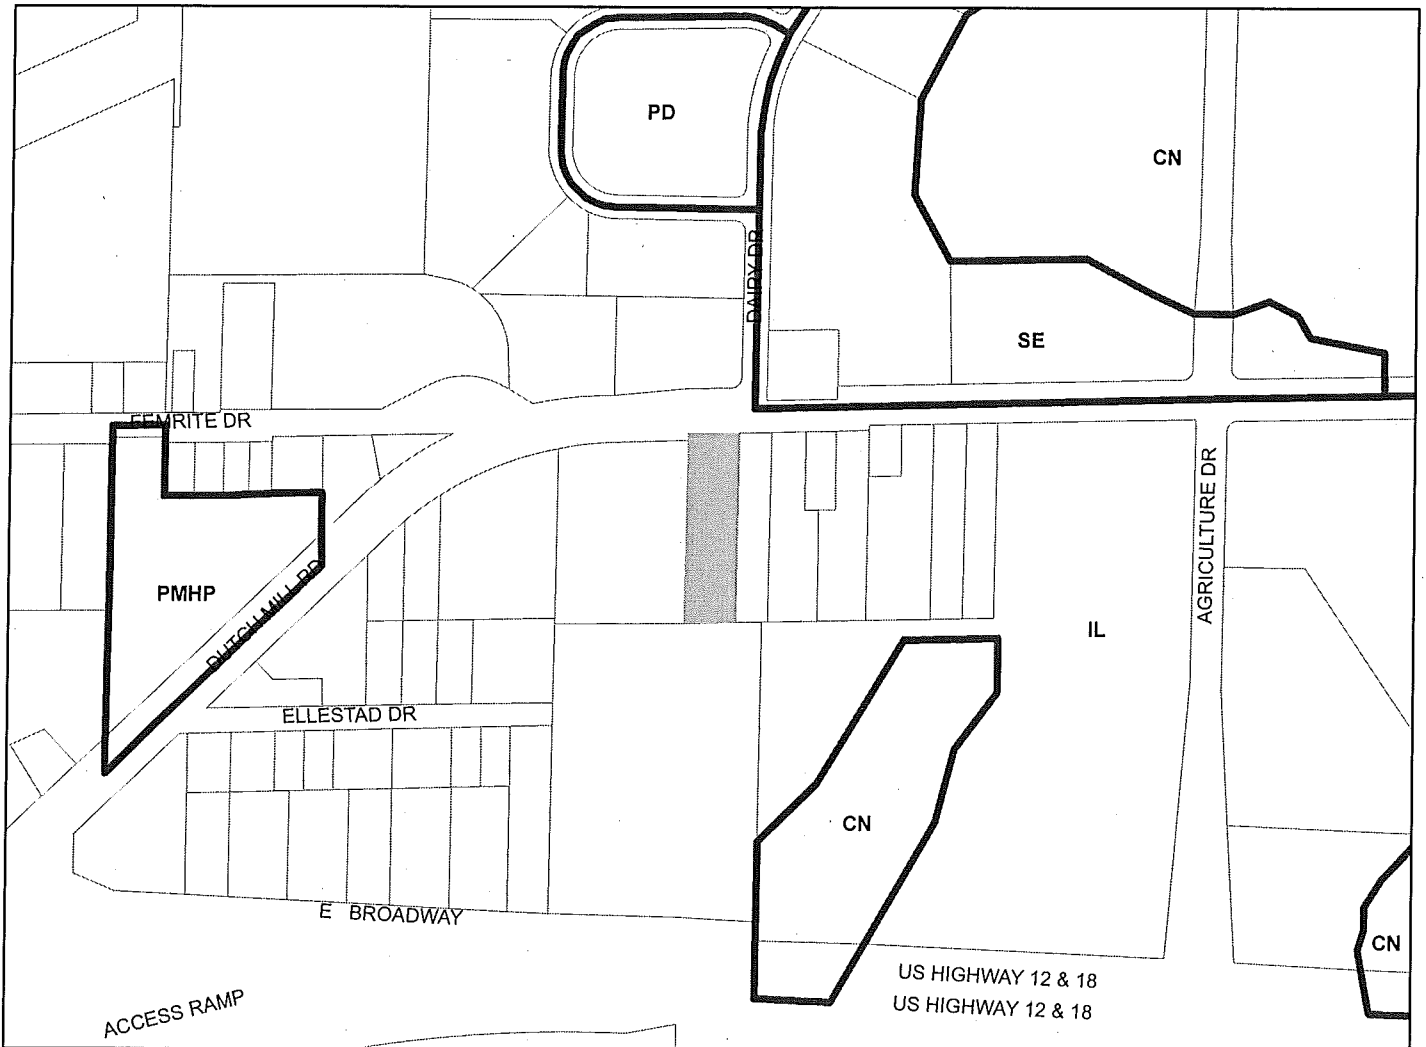

Scale : 1" = 400'

City of Madison, Planning Division : PPE : Date : 11 June 2018

6

